


USER: cboyd TAG: 06.8
 DATE: 11/20/06 10:55am
 DRAWING: S:\0623\062303\05-340\LD5-05-340.dwg (Preston Woods Lane_11-15-06_Current\0_JPLAN_07_CROSS SECTIONS.dwg)

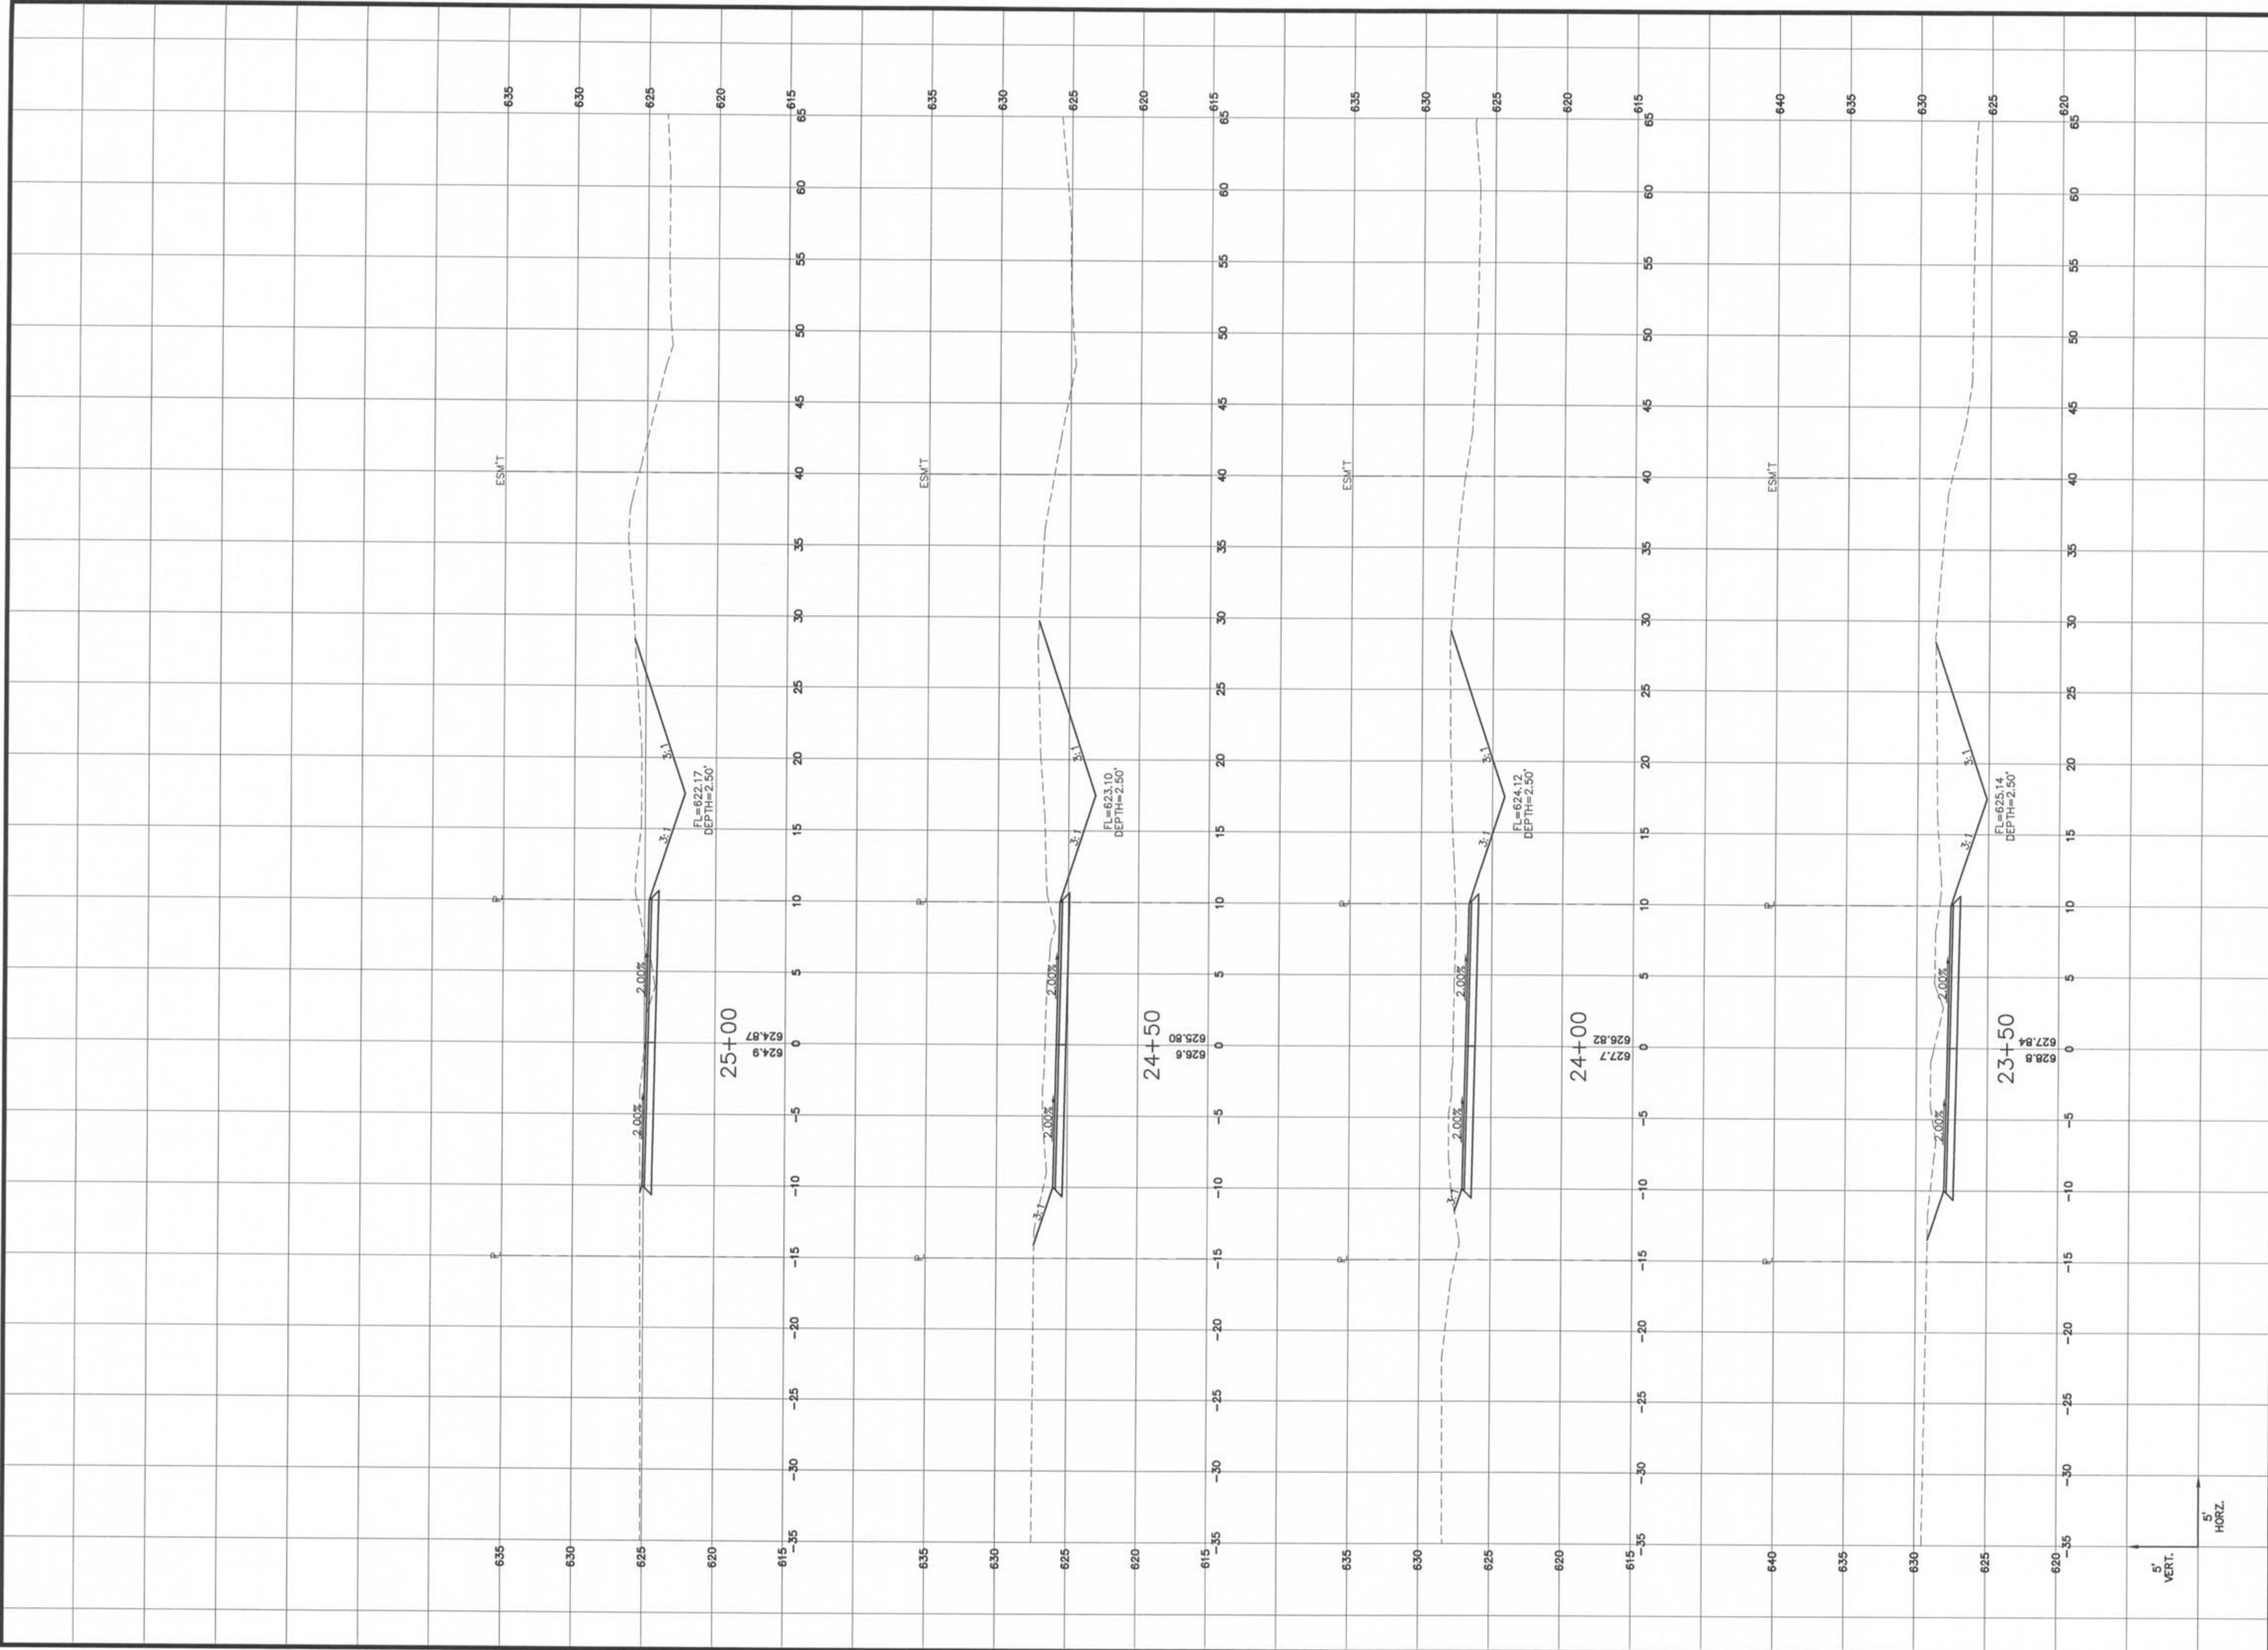

planning • engineering • surveying • landscape architecture

Cole and Associates
 INCORPORATED
 10777 sunset office dr. suite 10
 saint louis, missouri 63127
 p: 314 984 9887 f: 314 984 0587

DESIGNED BY: JW
 DRAWN BY: KK
 CHECKED BY: JFH
 DATE: 11/20/06

Job Number: **05-340**
 Sheet Number: **C7.8**

PRESTON WOODS LANE
 IMPROVEMENT PLANS

O'FALLON, MO. 63366

CROSS SECTIONS

STATE OF MISSOURI
 PROFESSIONAL ENGINEER
 C. ABBOTT
 P. 000000000
 E. 203944

DEVELOPER/OWNER:
 THE JONES COMPANY HOMES, L.L.C.
 16640 CHESTERFIELD GROVE, SUITE 160
 CHESTERFIELD, MO 63005
 PHONE: (636) 537-7192

THE PROFESSIONAL ENGINEER'S RESPONSIBILITY AND LIABILITY ARE LIMITED TO THE WORK SPECIFICALLY IDENTIFIED IN THIS PLAN AND TO THE EXTENT OF THE PROFESSIONAL ENGINEER'S CONTRACT. ANY RESPONSIBILITY FOR ANY OTHER PLANS OR WORK NOT IDENTIFIED IN THIS PLAN IS THE RESPONSIBILITY OF THE PROFESSIONAL ENGINEER WHO HAS SEIGNED AND SEALED THIS PLAN. THIS PLAN IS NOT TO BE USED FOR ANY PART OR PARTS OF THE PROJECT TO WHICH THIS PAGE REFERS.

DATE	DESCRIPTION OF REVISIONS
11/16/06	CITY OF O'FALLON COMMENTS
9/19/06	CITY OF O'FALLON COMMENTS
8/1/06	CITY OF O'FALLON COMMENTS

REVISIONS