


USER: cboyd TAB: C6.10
 DATE: Nov 17, 2006 - 5:52pm
 DRAWING: S:\005\0052005\05-340\LD5_05-340\Map\Preston Woods Lane_11-15-06_Current\0_IP\IN_C7.0_CROSS SECTIONS.dwg

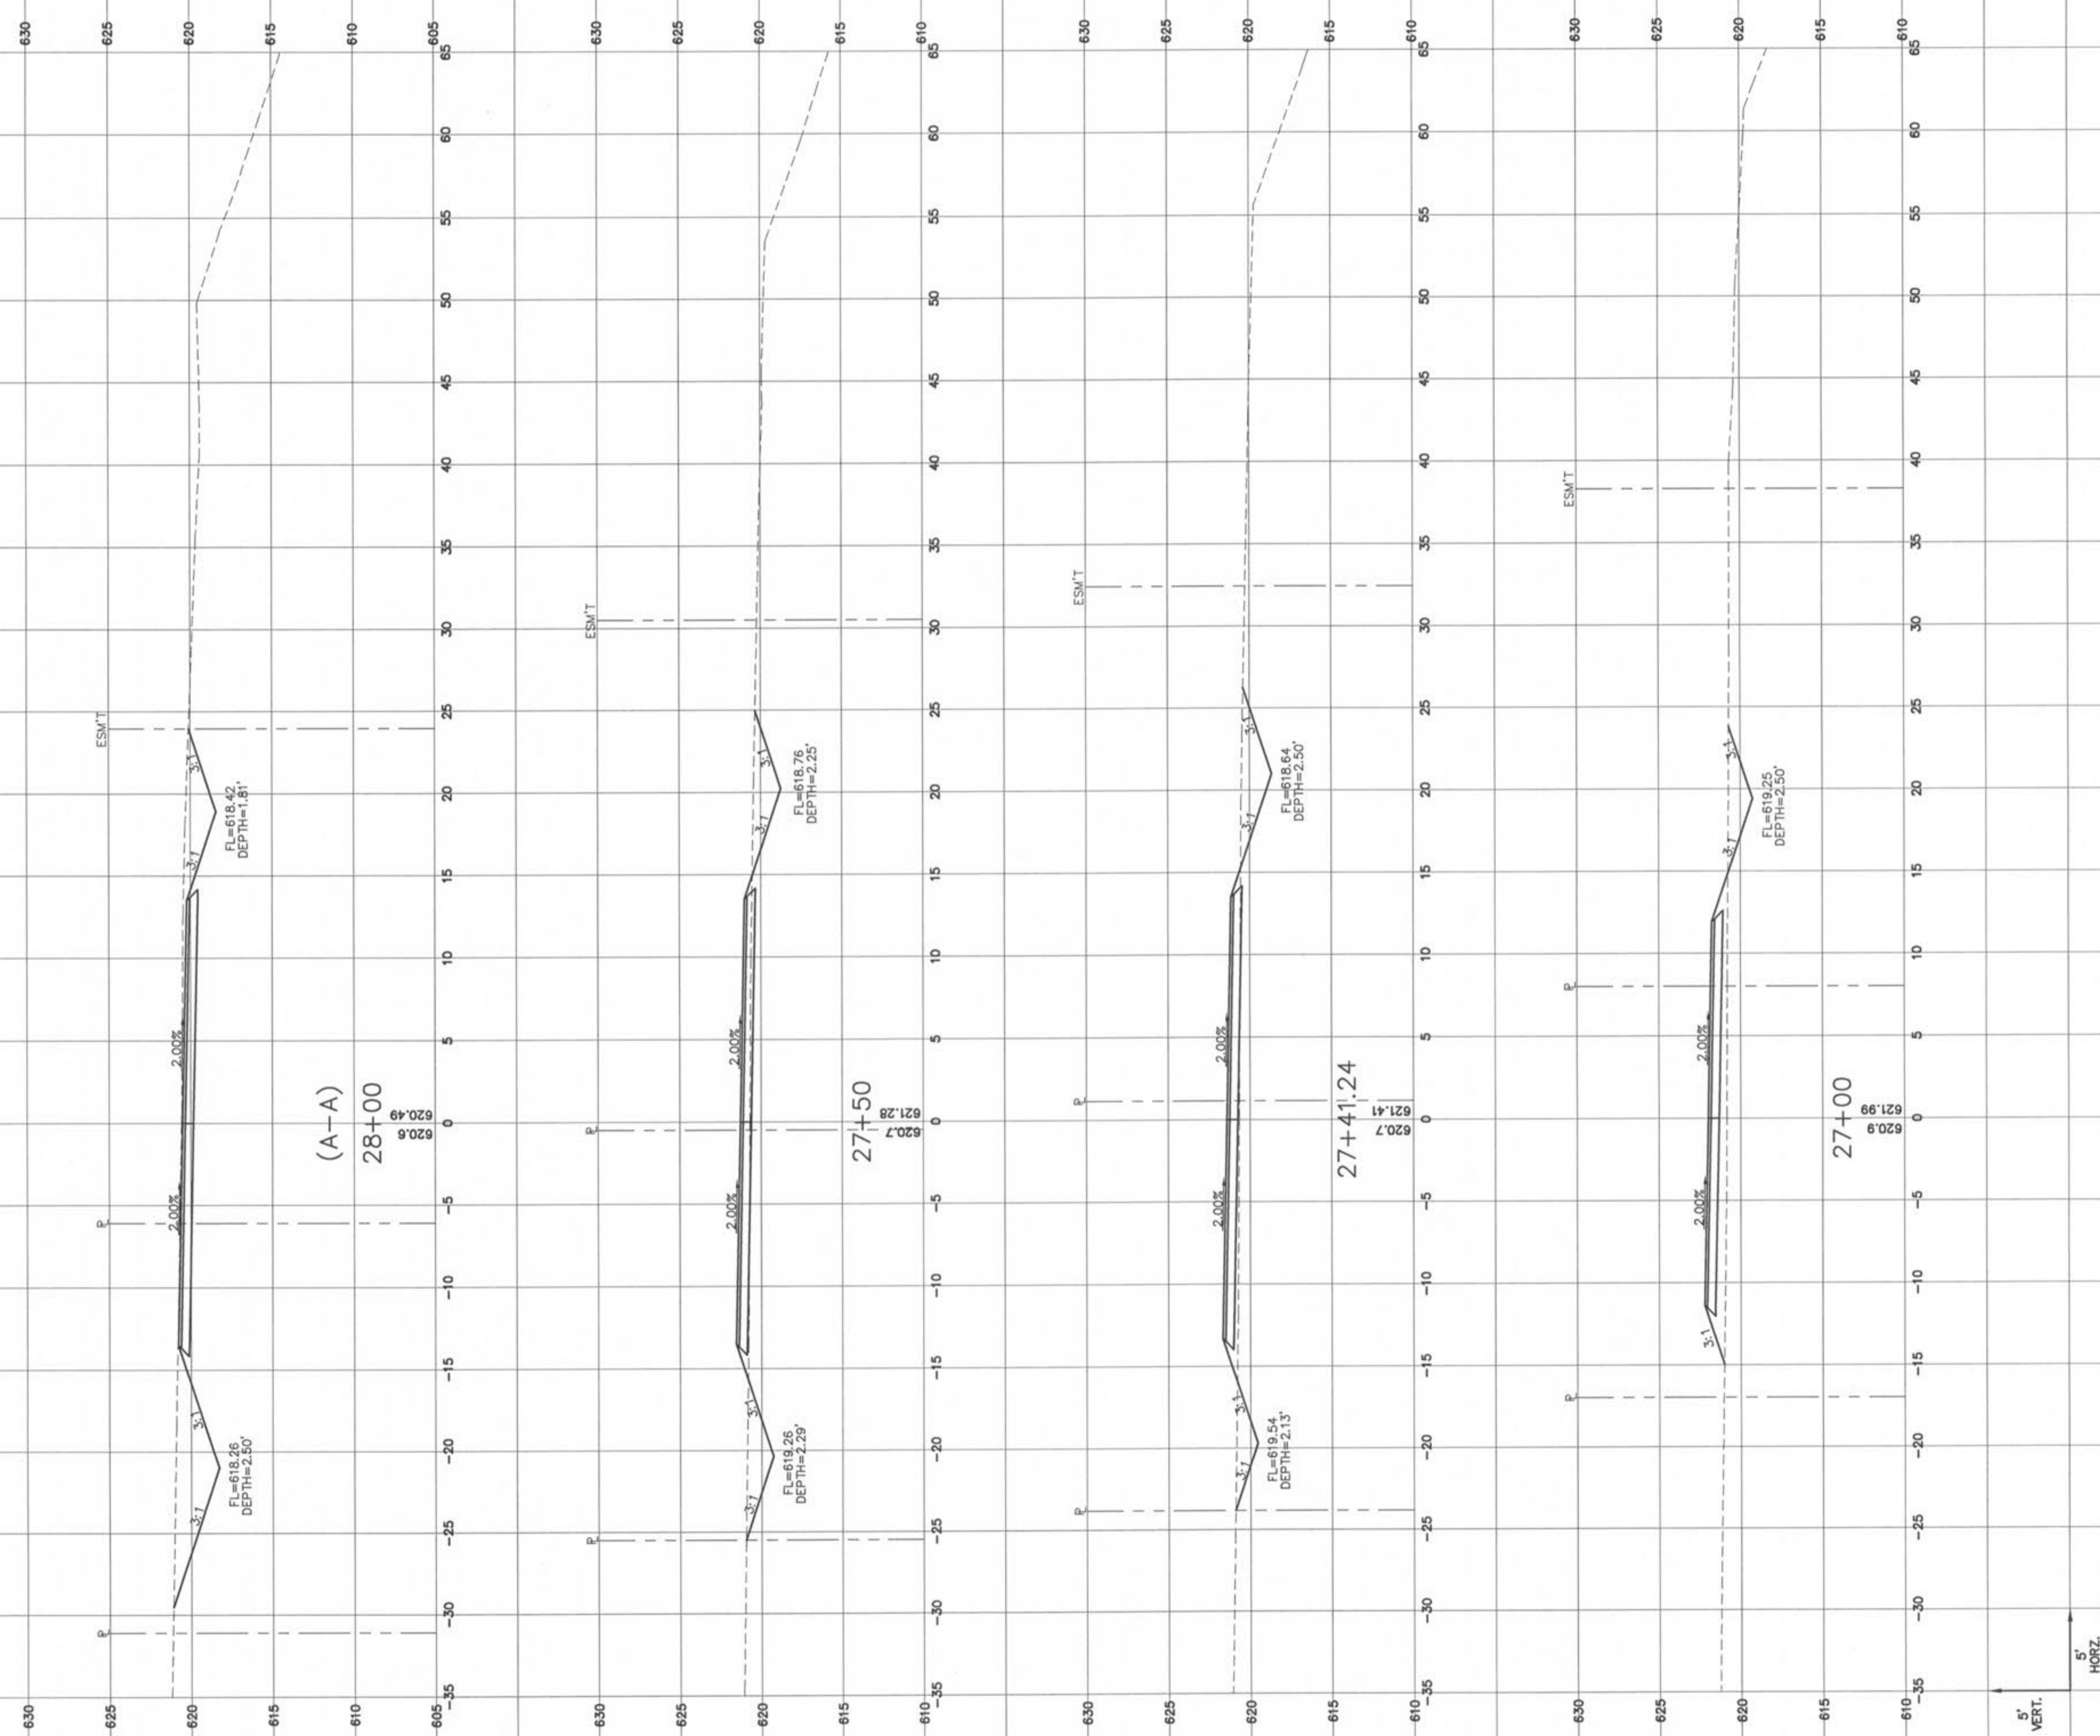

planning • engineering • surveying • landscape architecture

Cole
 and ASSOCIATES
 INCORPORATED

10777 sunset office dr. suite 10
 saint louis, missouri 63127
 p: 314 984 9887 f: 314 984 0587

DESIGNED BY: JW
 DRAWN BY: KK
 CHECKED BY: JFH
 DATE: 11/20/06

Job Number: 05-340
 Sheet Number: C7.10

PRESTON WOODS LANE
 IMPROVEMENT PLANS

O'FALLON, MO. 63366

CROSS SECTIONS



DEVELOPER/OWNER:
 THE JONES COMPANY HOMES, L.L.C.
 16640 CHESTERFIELD GROVE, SUITE 160
 CHESTERFIELD, MO 63005
 PHONE: (636) 537-7192

THE PROFESSIONAL WHOSE SIGNATURE AND PERSONAL SEAL APPEAR HEREON ASSUMES RESPONSIBILITY ONLY FOR WHAT APPEARS ON THIS PAGE, AND DISCLAIMS LIABILITY FOR ANY ERRORS, OMISSIONS, OR INADEQUACIES IN ANY INFORMATION, SPECIFICATIONS, ESTIMATES, REPORTS, OR OTHER DOCUMENTS OR INSTRUMENTS NOT SEALED BY THE UNDERSIGNED, PROFESSIONAL RELATING TO, OR INTRODUCED TO BE USED FOR, ANY PART OR PARTS OF THE PROJECT TO WHICH THIS PAGE REFERS.

DATE	DESC	REVISIONS
9/5/06	▲	CITY OF O'FALLON COMMENTS
9/15/06	▲	CITY OF O'FALLON COMMENTS
11/16/06	▲	CITY OF O'FALLON COMMENTS