


USER: cboyd Tab: 06.11 5:52pm
 DRAWING: S:\PDS\Jobs\2005\05-340\LD5_05-340\Map\Preston Woods Lane_11-15-06_Current\0_Plan_C7.0_CROSS SECTIONS.dwg

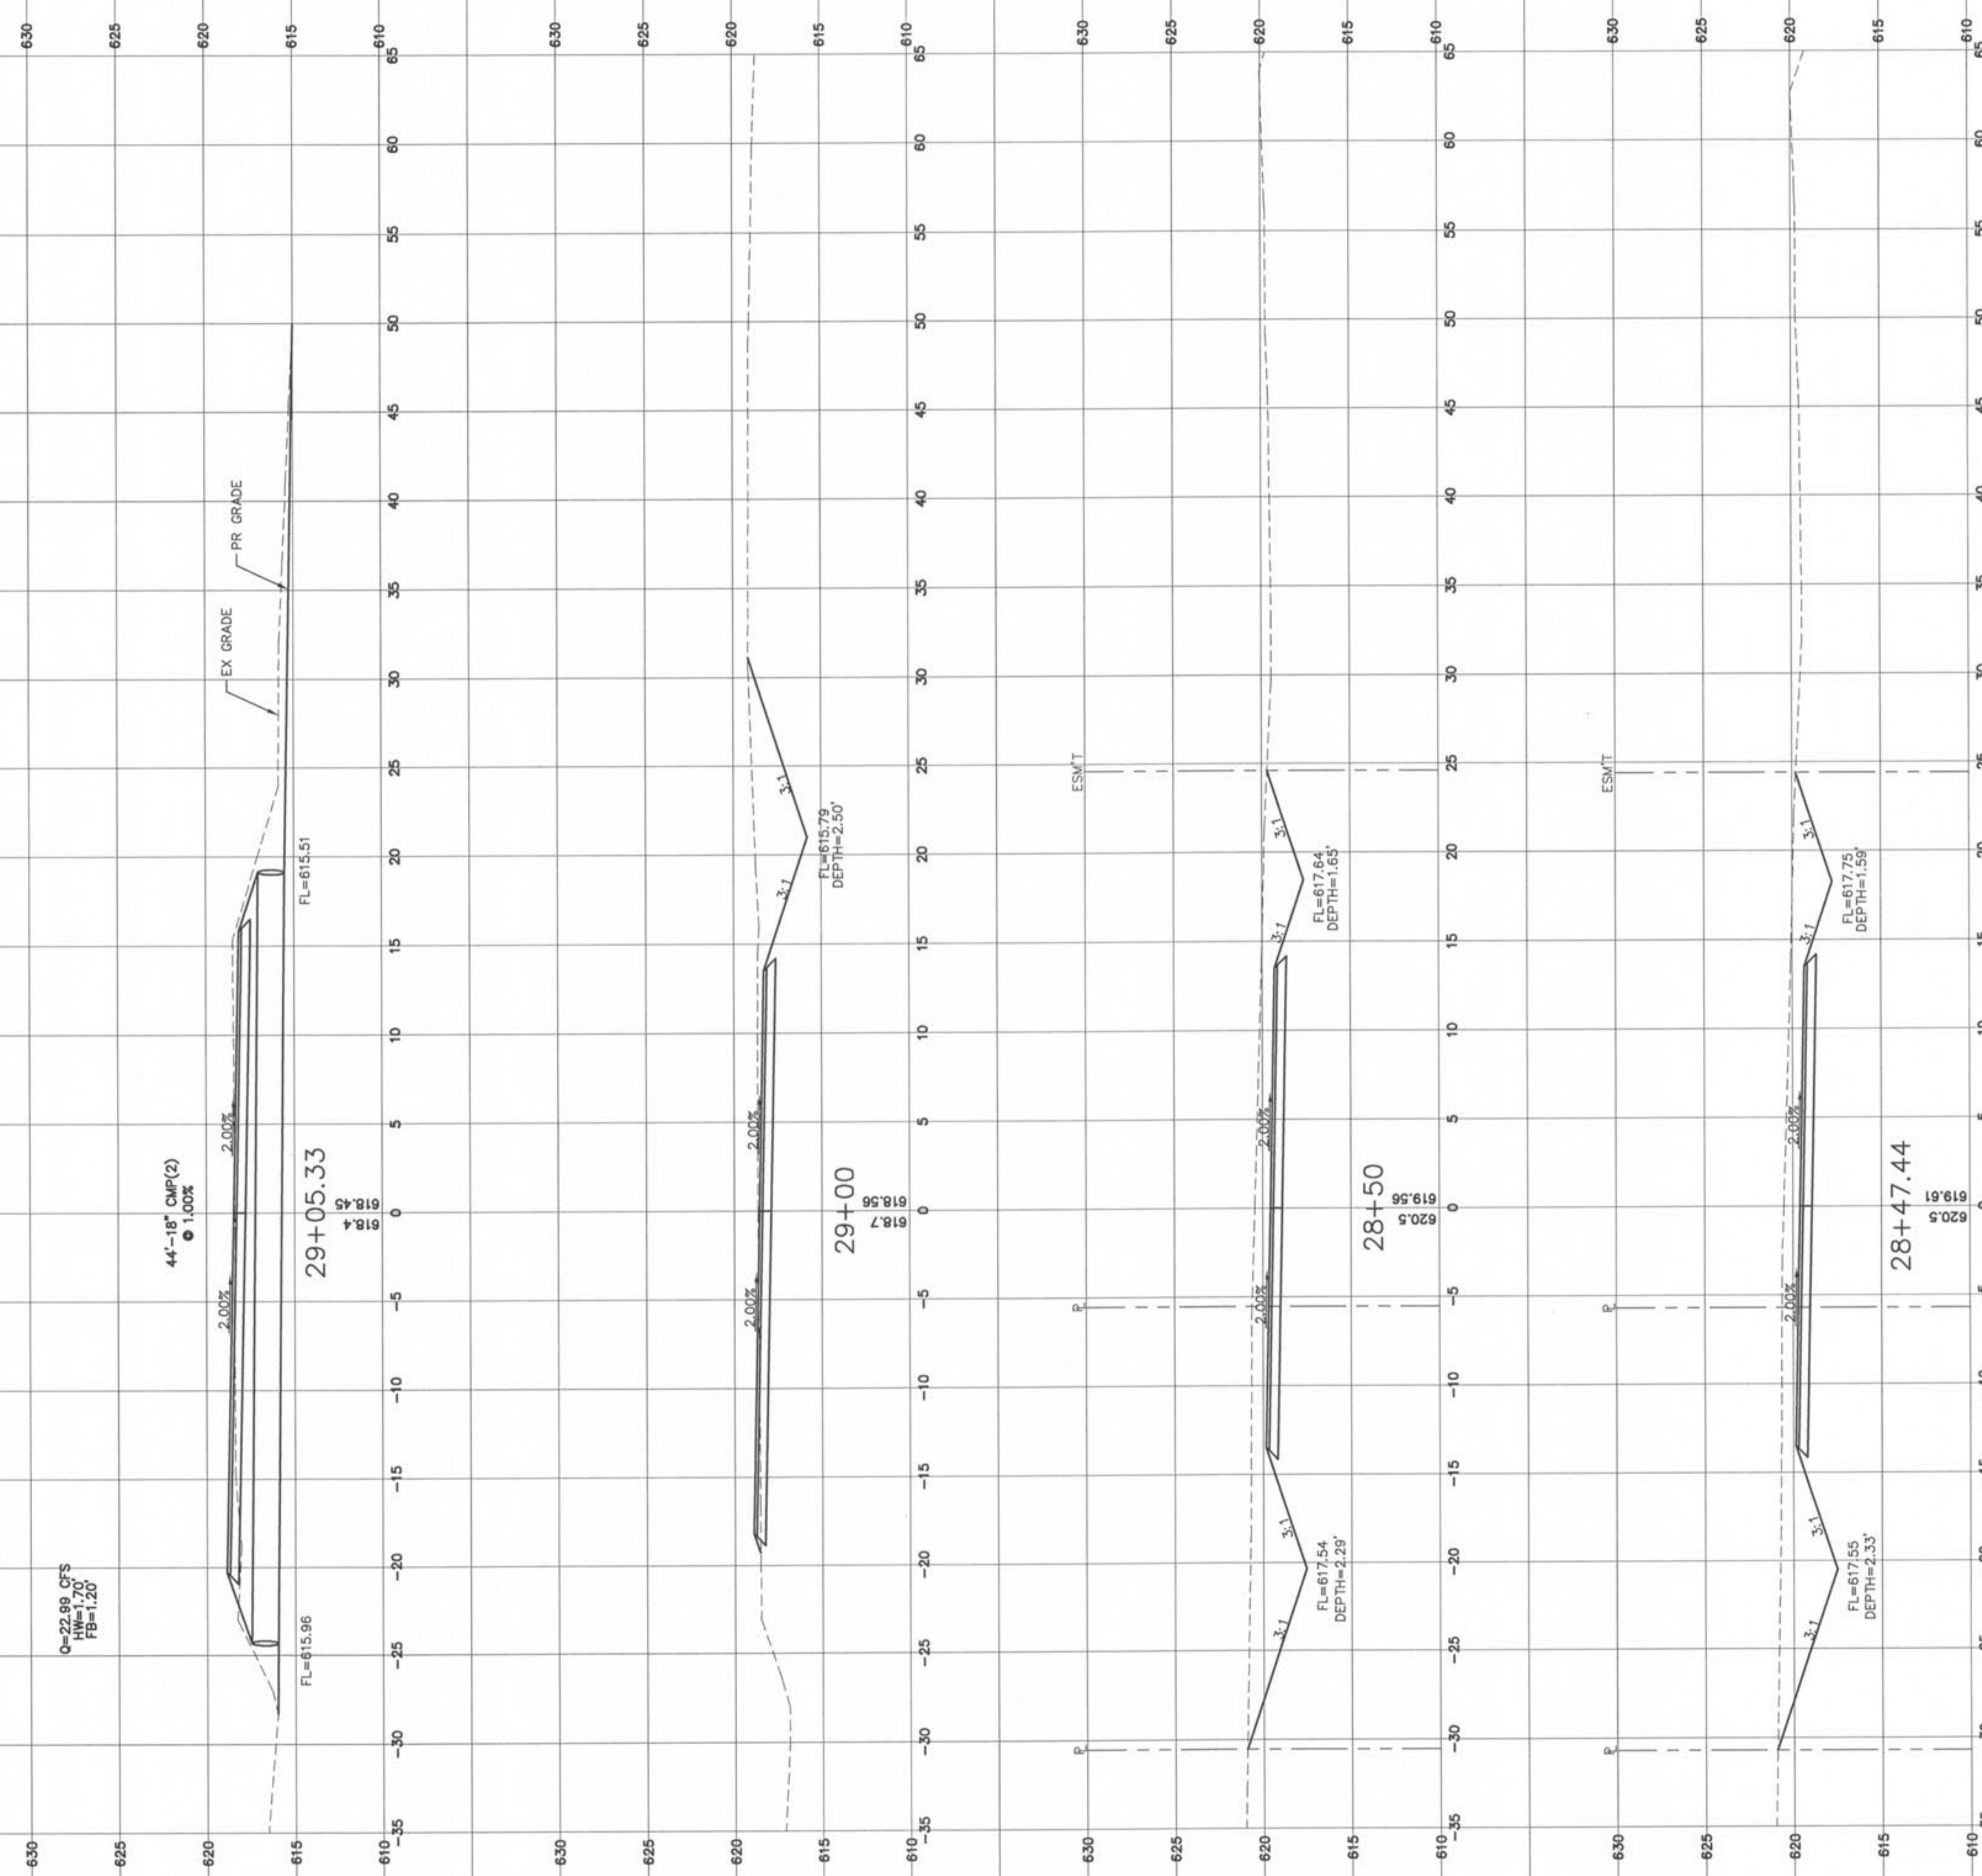

5' VERT.
 5' HORZ.

DESIGNED BY JW
 DRAWN BY KK
 CHECKED BY JFH
 DATE 11/20/06

Job Number
05-340
 Sheet Number
C7.11

PRESTON WOODS LANE
 IMPROVEMENT PLANS
 O'FALLON, MO. 63366
 CROSS SECTIONS

SEAL
 STATE OF MISSOURI
 REGISTERED PROFESSIONAL ENGINEER
 C. ABBOTT
 NUMBER E-28944
 11/20/06

DEVELOPER/OWNER
 THE JONES COMPANY HOMES, L.L.C.
 16640 CHESTERFIELD GROVE, SUITE 160
 CHESTERFIELD, MO 63005
 PHONE: (636) 537-7192

THE PROFESSIONAL ENGINEER'S SIGNATURE AND PERSONAL SEAL APPEAR HEREON IN ACCORDANCE WITH THE PROFESSIONAL ENGINEERING ACT (CHAPTER 327, RSMO) AND RESPONSIBILITY FOR ALL OTHER PLANS, SPECIFICATIONS, ESTIMATES, REPORTS, OR OTHER DOCUMENTS OR INSTRUMENTS PREPARED OR USED IN CONNECTION WITH THIS PROJECT IS DEEMED TO BE ASSIGNED TO THE ENGINEER FOR ANY PART OR PARTS OF THE PROJECT TO WHICH THIS PAGE REFERS.

DATE	DESCRIPTION OF REVISIONS
9/18/06	1. CITY OF OFALLON COMMENTS
11/16/06	2. CITY OF OFALLON COMMENTS