
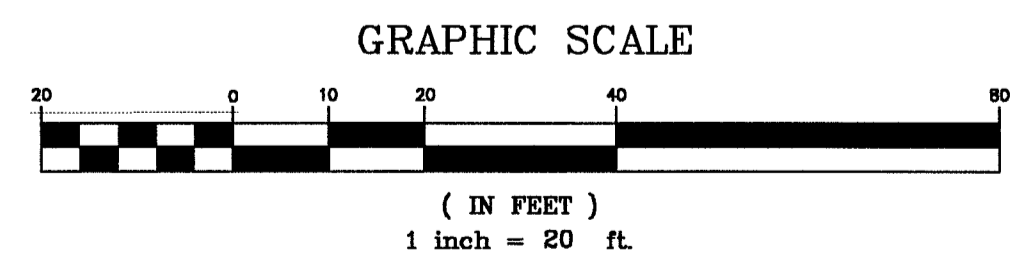


USER: jwilson TAB: C6.0
 DATE: Jan 10, 2008 - 12:30pm
 DRAWING: S:\0055\0055007\07-0178\CD7-0178\COUNTRYSHIRE_CUL-DE-SAC\0_PLAN_C6.0_DRAINAGE_MAP.dwg

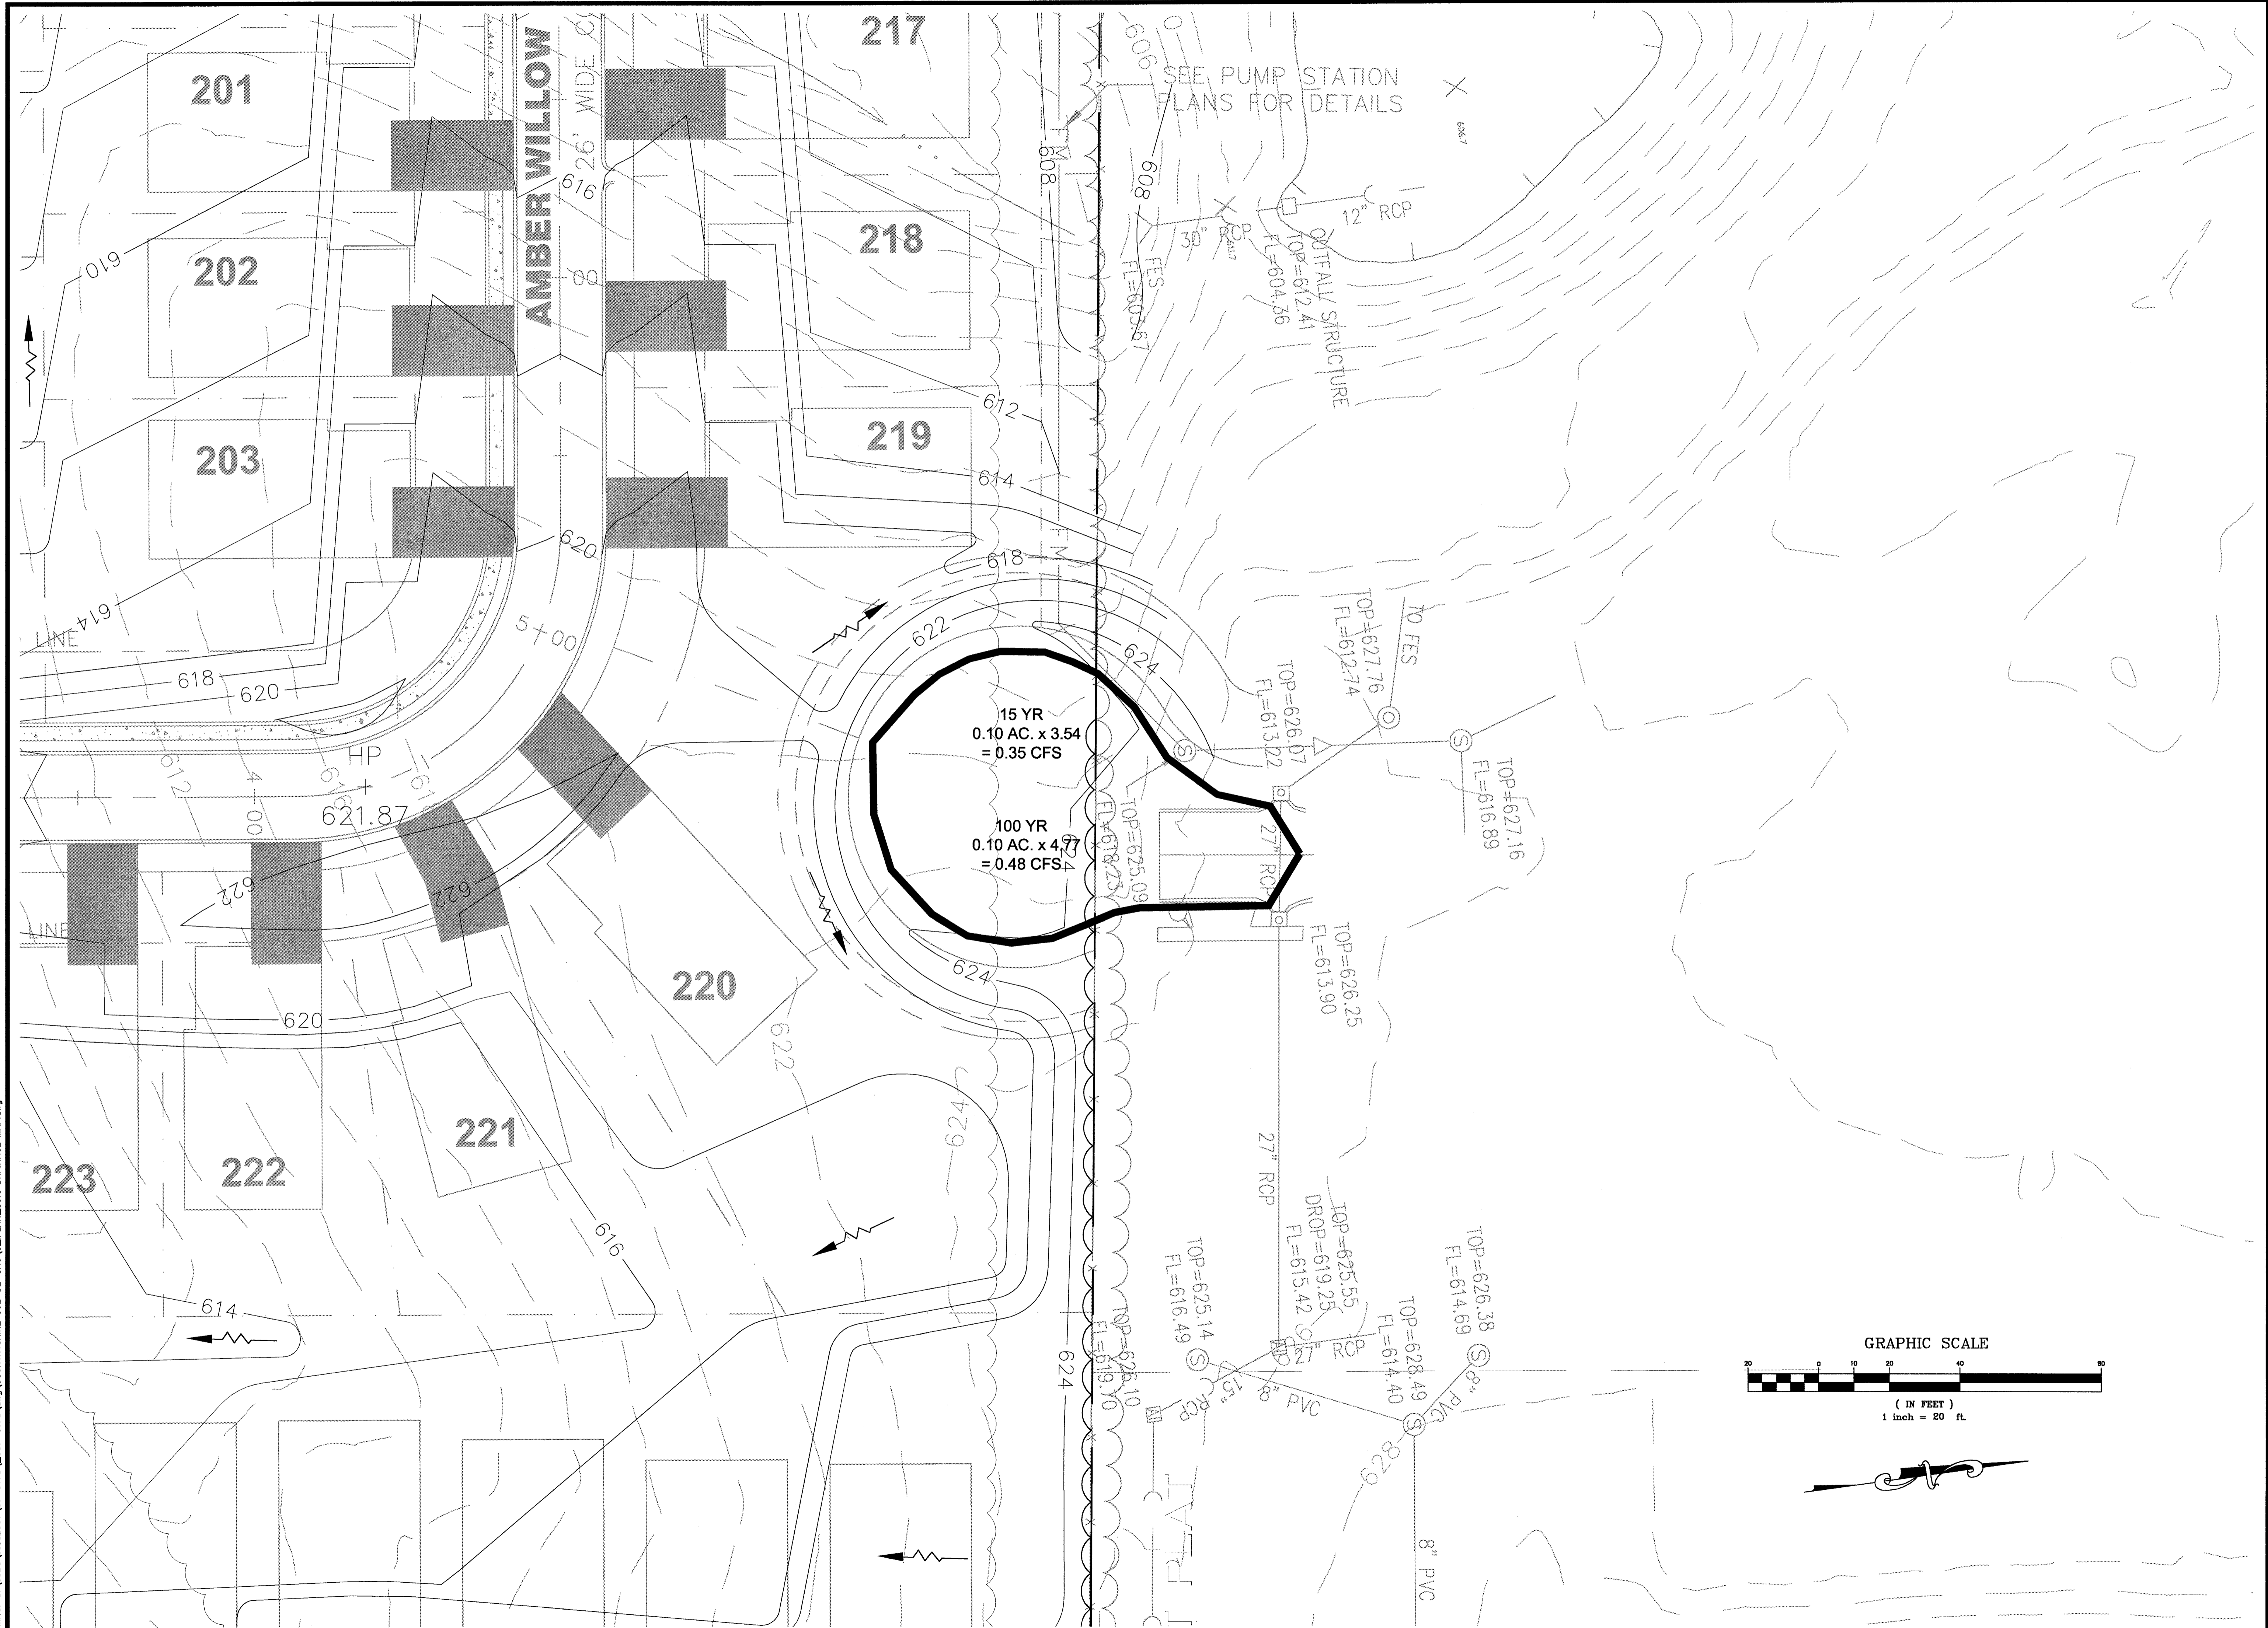

REVISIONS DATE: 10/29/07 DESIGNED BY: JKW DRAWN BY: JKW CHECKED BY: JFH DATE: 8/29/07		DEVELOPER/OWNER: THE JONES COMPANY HOMES, L.L.C. 16640 CHESTERFIELD GROVE SUITE 200 CHESTERFIELD, MO 63005 PHONE: (636) 537-7192	
SEAL: 		PRESTON WOODS - PHASE II OFFSITE CUL-DE-SAC PRESTON WOODS LANE ST. CHARLES, MO. 63366 DRAINAGE AREA MAP	
planning • engineering • surveying • landscape architecture Cole and ASSOCIATES INCORPORATED 10777 sunset office dr. saint louis, missouri 63127 p: 314 984 9887 f: 314 984 0587		THE PROFESSIONAL WHOSE SIGNATURE AND PERSONAL SEAL APPEAR HEREON ASSUMES RESPONSIBILITY FOR THE ACCURACY OF THE DATA AND INFORMATION CONTAINED HEREON. THIS DOCUMENT IS THE PROPERTY OF COLE AND ASSOCIATES, INC. IT IS TO BE USED ONLY FOR THE PROJECT AND SITE SPECIFICALLY IDENTIFIED HEREON. NO PART OF THIS DOCUMENT IS TO BE REPRODUCED OR TRANSMITTED IN ANY FORM OR BY ANY MEANS, ELECTRONIC OR MECHANICAL, INCLUDING PHOTOCOPYING, RECORDING, OR BY ANY INFORMATION STORAGE AND RETRIEVAL SYSTEM, WITHOUT THE WRITTEN PERMISSION OF COLE AND ASSOCIATES, INC.	
DESIGNED BY: JKW DRAWN BY: JKW CHECKED BY: JFH DATE: 8/29/07		Job Number 07-0178 Sheet Number C6.0	