



USER: Knight TAB: 05.0
 DATE: Jun 21, 2006 - 1:33pm
 DRAWING: ST_V05P_V050205_V05-340_V05PHASE IMPROVEMENT PLANS_V05_PLAN_C6.0 STREET PROFILES.dwg

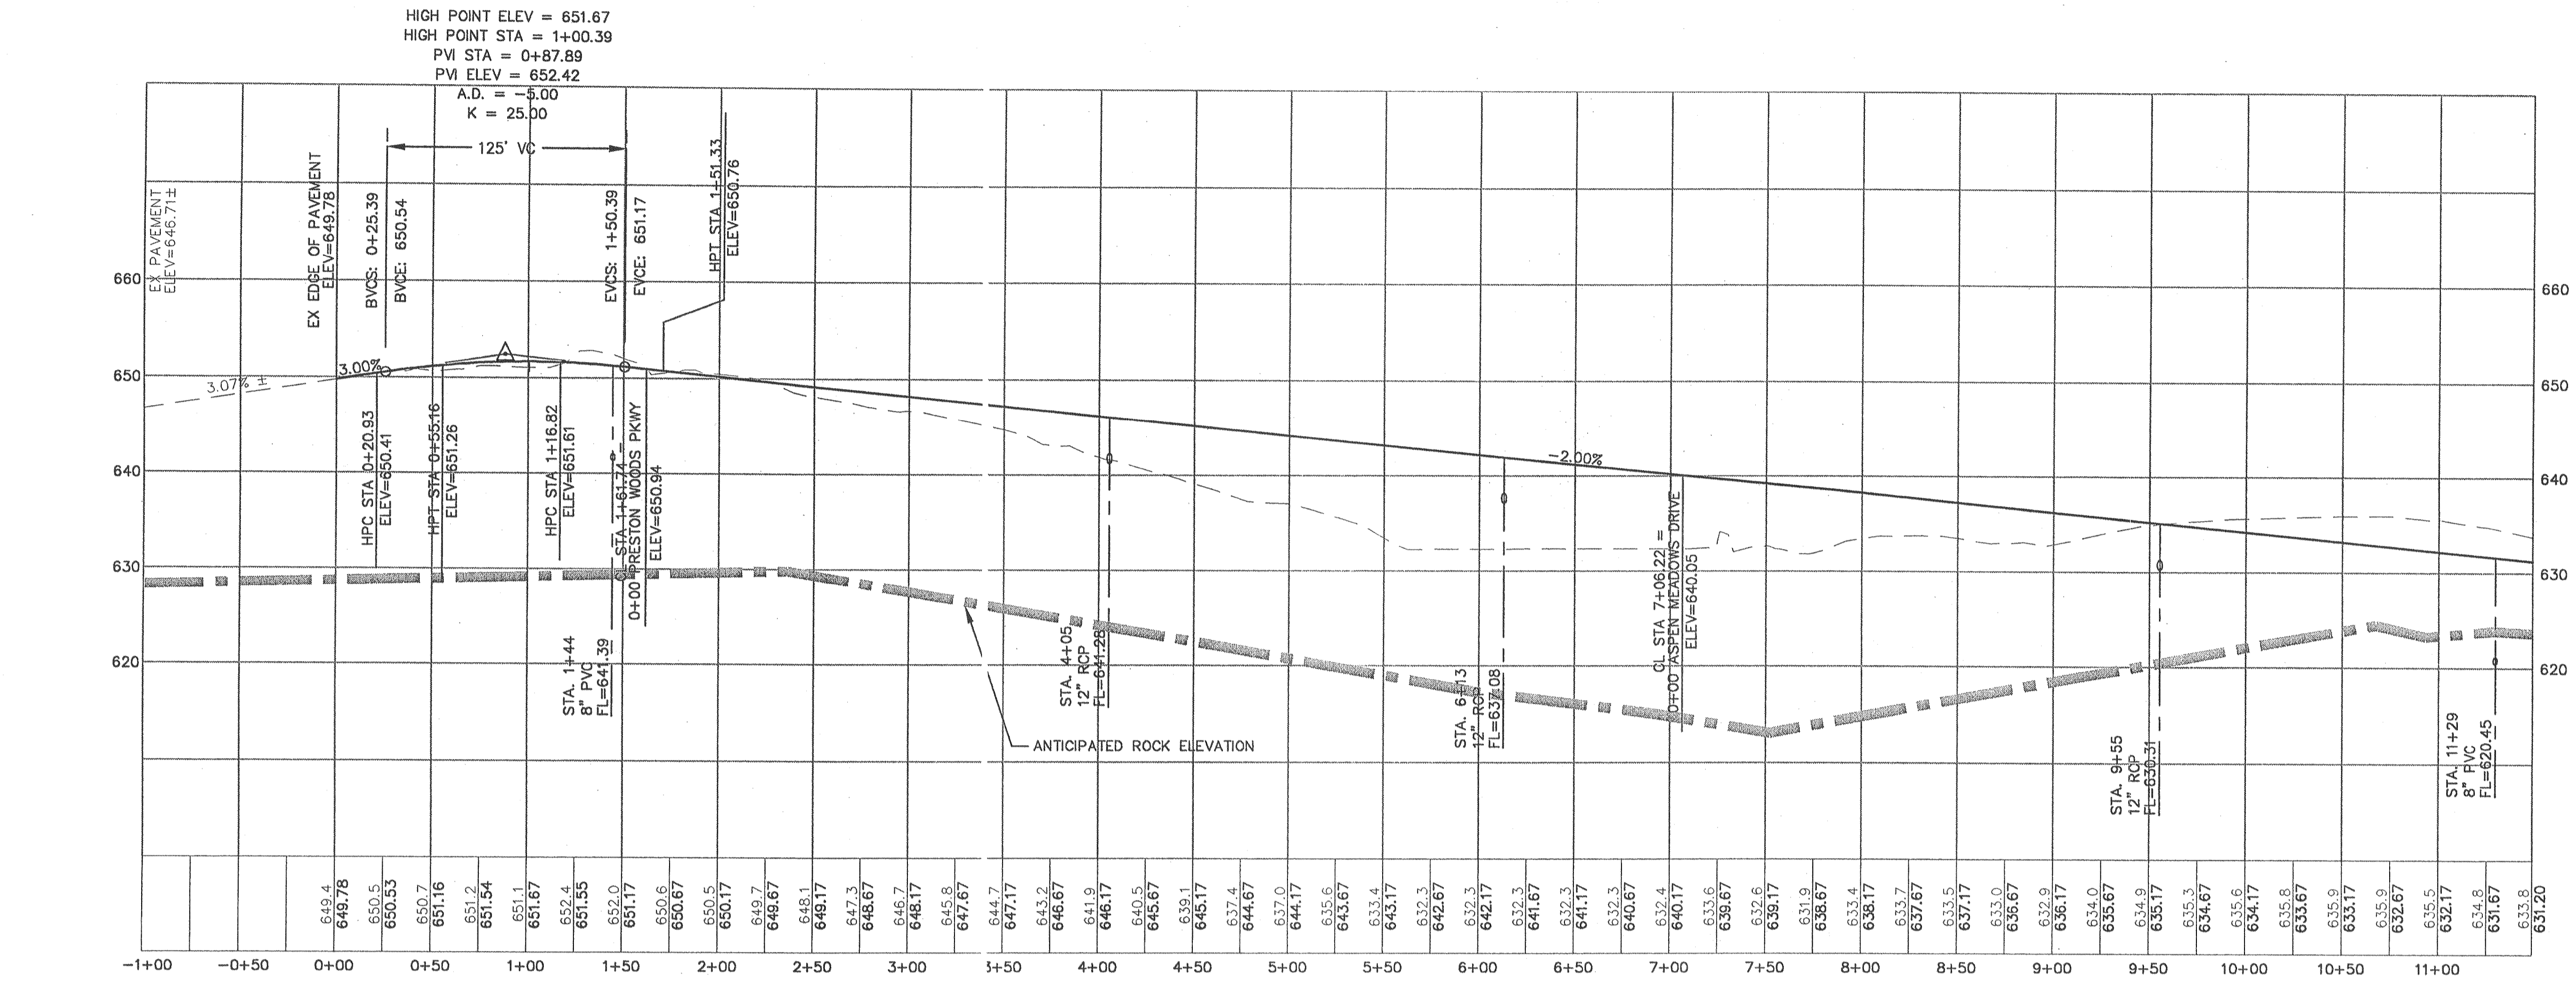

BRIARMANOR DRIVE

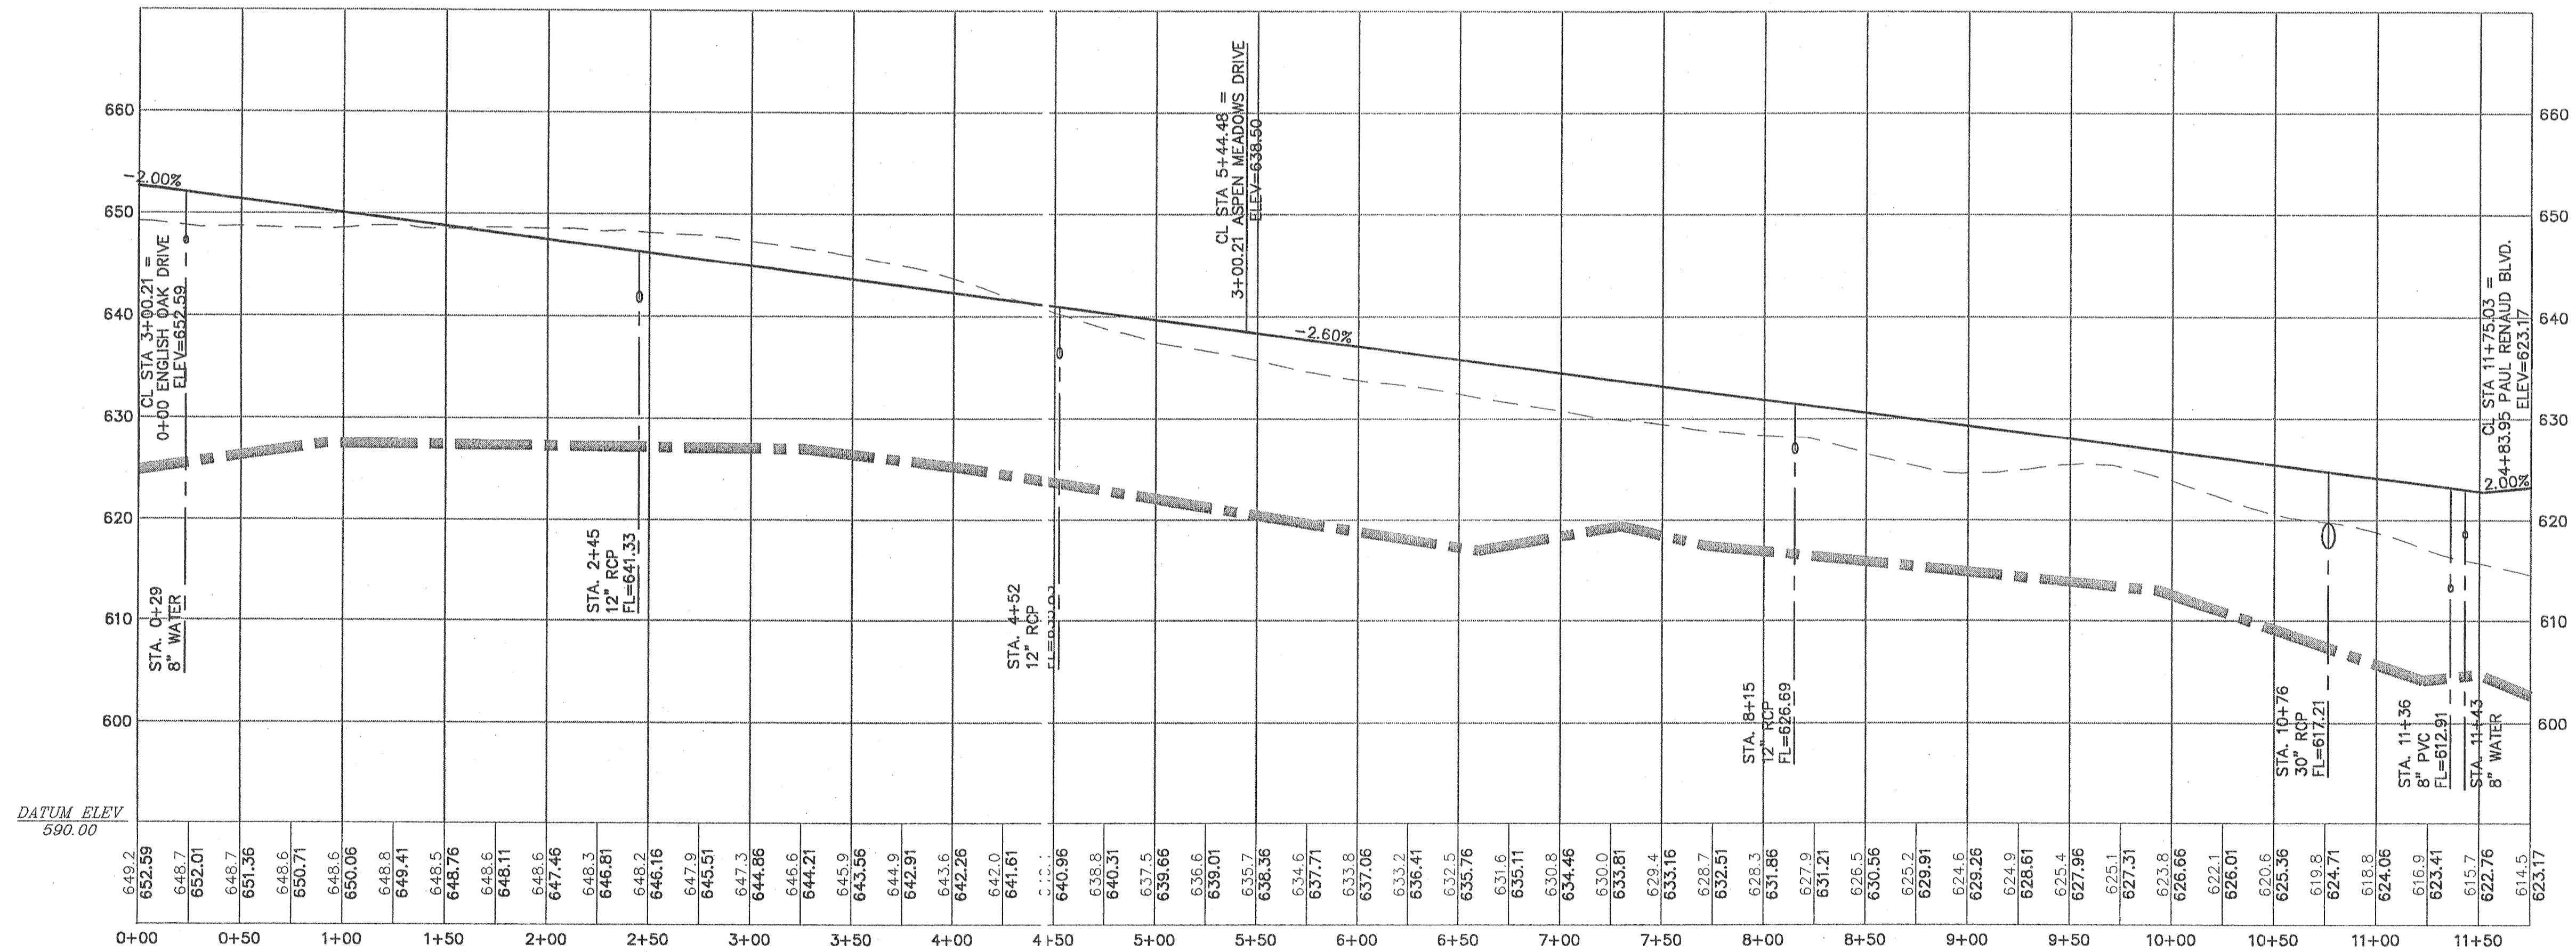

ENGLISH OAK DRIVE

RECEIVED
 JUN 22 2006
 ST. CHARLES COUNTY
 COMMUNITY DEVELOPMENT DEPT.
 DRIVE IMPROVEMENT DIVISION

PRESTON WOODS - PHASE I
 IMPROVEMENT PLANS
 RHODES LANE
 ST. CHARLES, MO. 63366
STREET PROFILES

planning • engineering • surveying • landscape architecture
Cole and Associates
 INCORPORATED
 10777 sunset office dr. suite 10
 saint louis missouri 63127
 p. 314.984.9887 f. 314.984.0587


DESIGNED BY JKW
 DRAWN BY BJ
 CHECKED BY JFH
 DATE 2/2/06

Job Number
05-340
 Sheet Number
C6.0

DATE	REVISIONS
4/29/06	OWNER/COUNTY COMMENTS
6/5/06	BUDGET CREEK SAN DIST COMMENTS
6/5/06	PKWD #2 REVIEW COMMENTS
6/21/06	COUNTY COMMENTS

DEVELOPER/OWNER:
THE JONES COMPANY HOMES, L.L.C.
 16640 CHESTERFIELD GROVE, SUITE 160
 CHESTERFIELD, MO 63005
 PHONE: (636) 637-7192

THE PROFESSIONAL WHOSE SIGNATURE AND PERSONAL SEAL APPEAR HEREON (PURSUANT TO SECTION 327, ACT 1969) ANY RESPONSIBILITY FOR ALL OTHER PLANS OR INSTRUMENTS OR INSTRUMENTS NOT SEALED BY THE ENGINEER, ARCHITECT, SURVEYOR, OR OTHER PROFESSIONAL SHALL BE THE SOLE RESPONSIBILITY OF THE PROFESSIONAL WHOSE SIGNATURE AND PERSONAL SEAL APPEAR HEREON. NO PART OR PARTS OF THE PROJECT TO WHICH THIS PAGE REFERS.

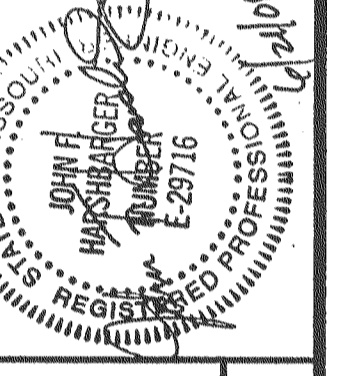

SCALE: 1" = 50' HORIZ.
 1" = 10' VERT.