
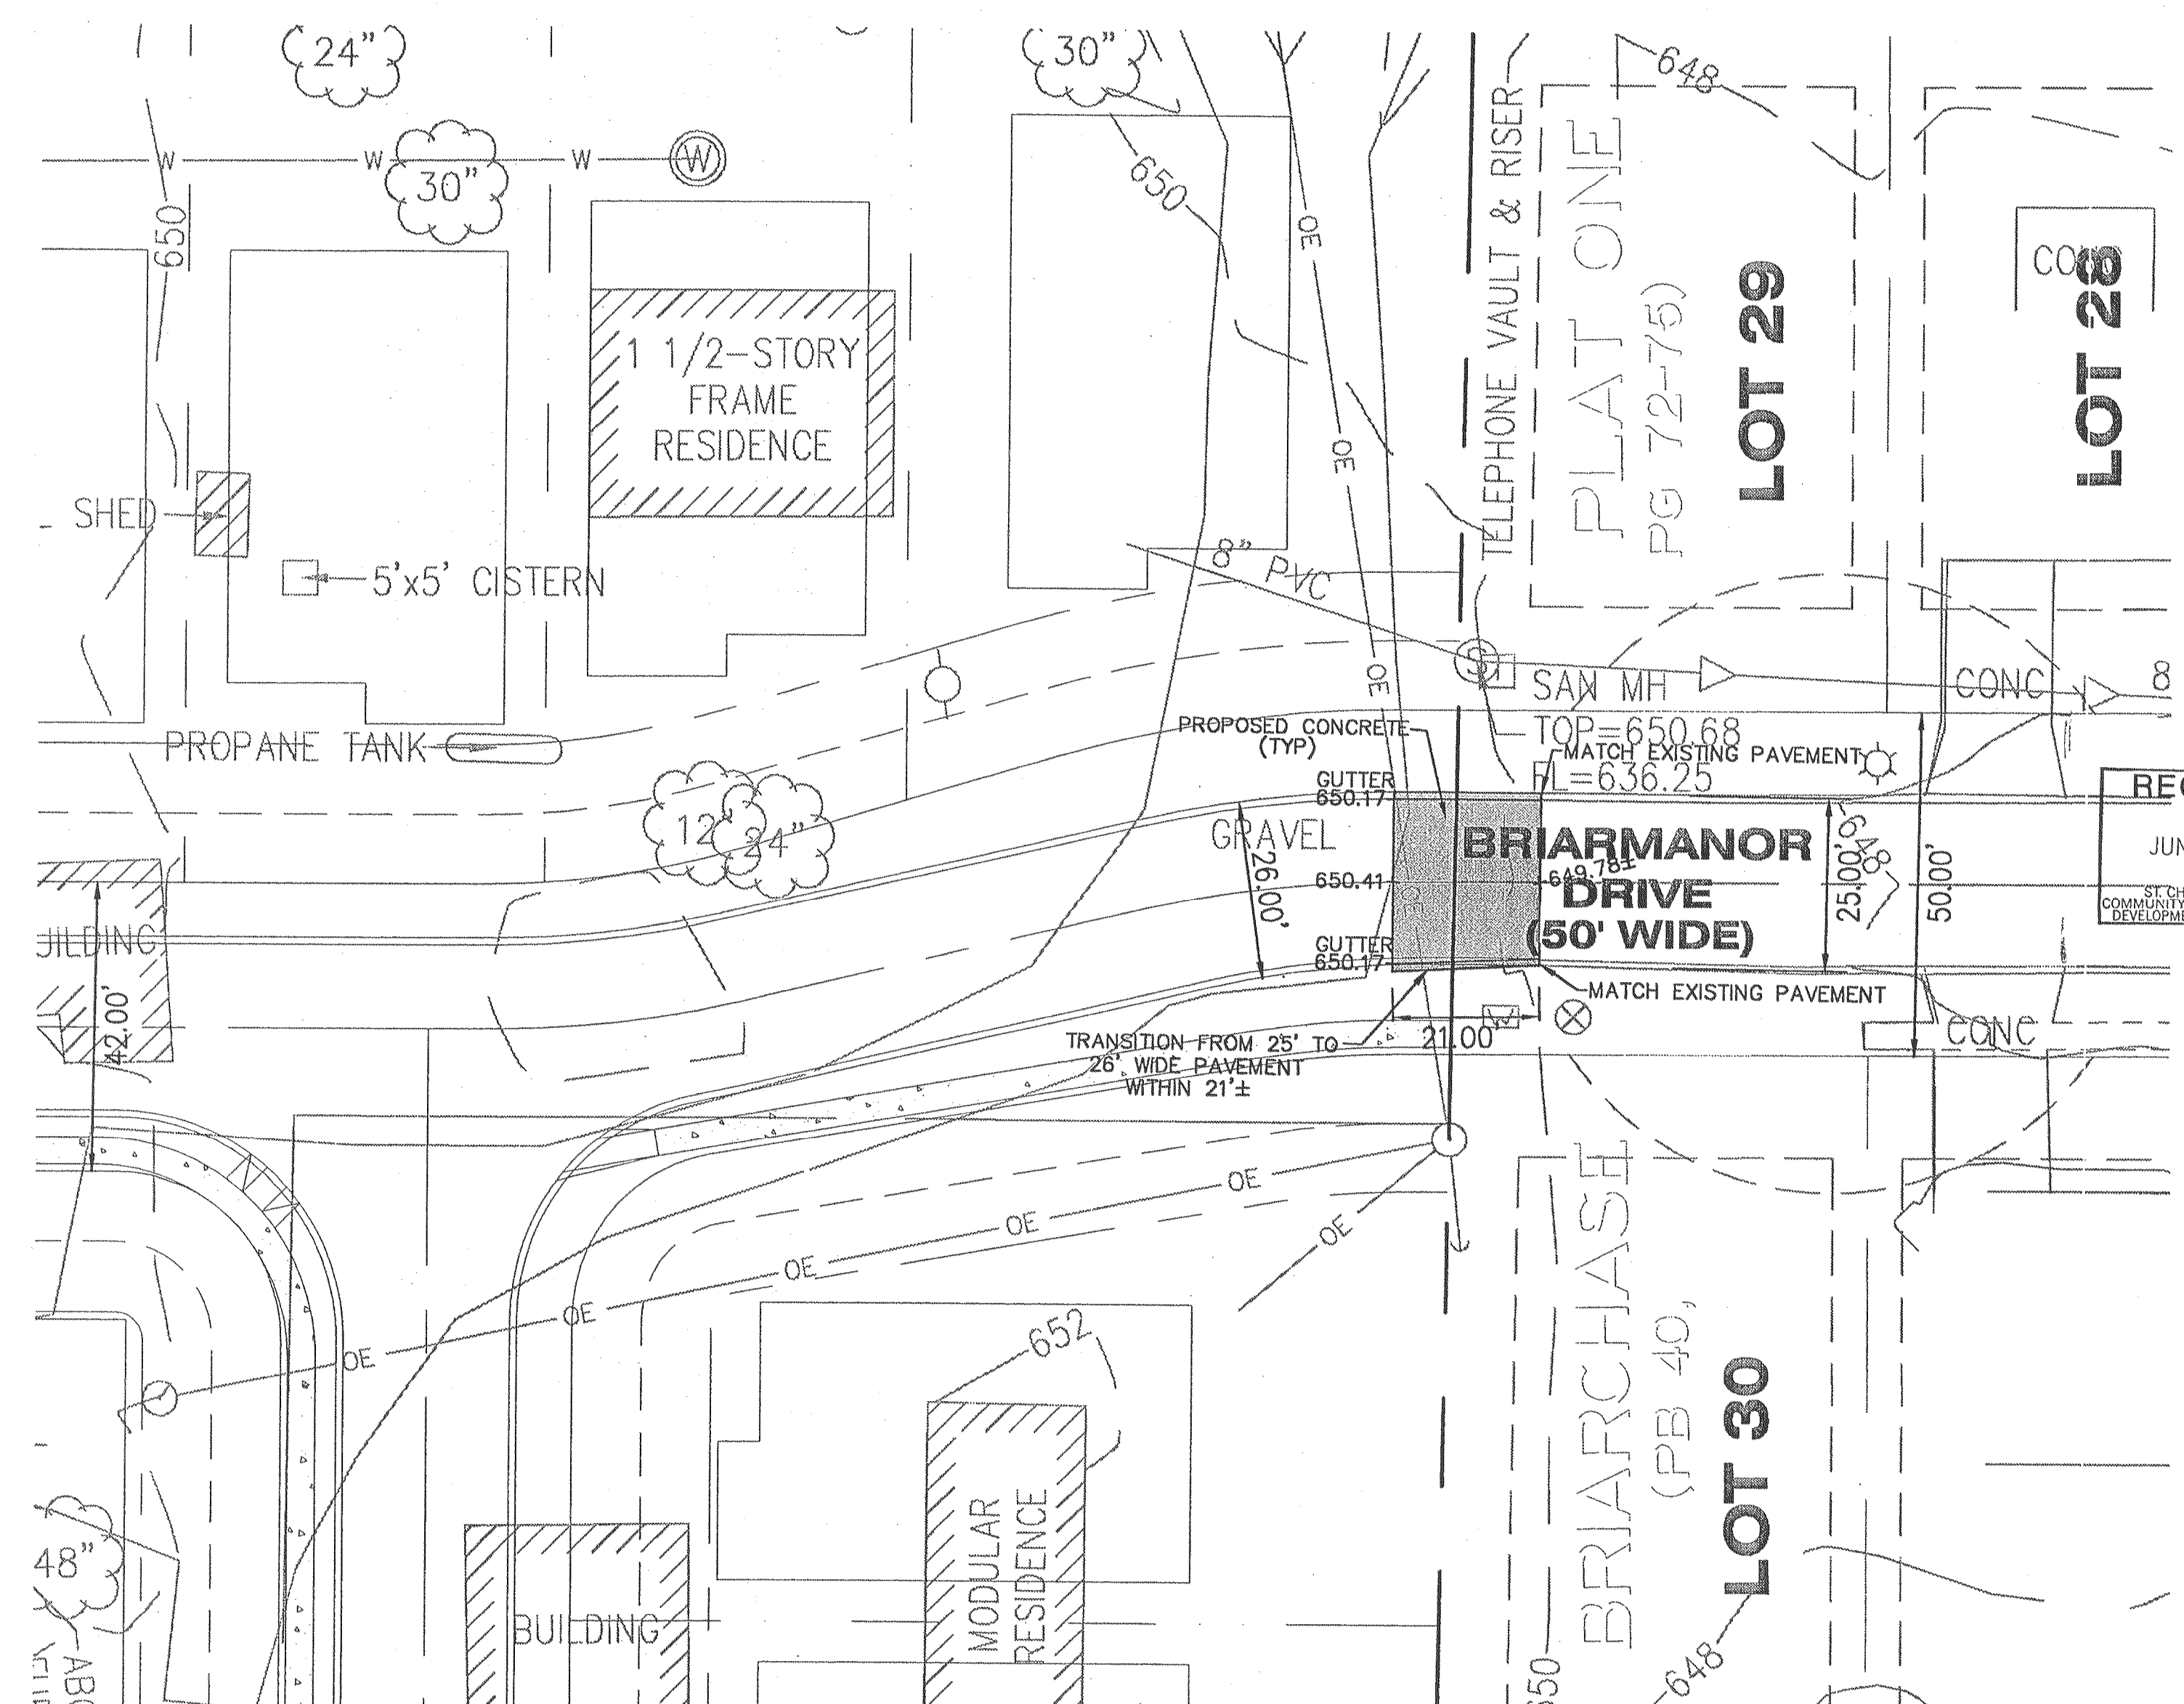
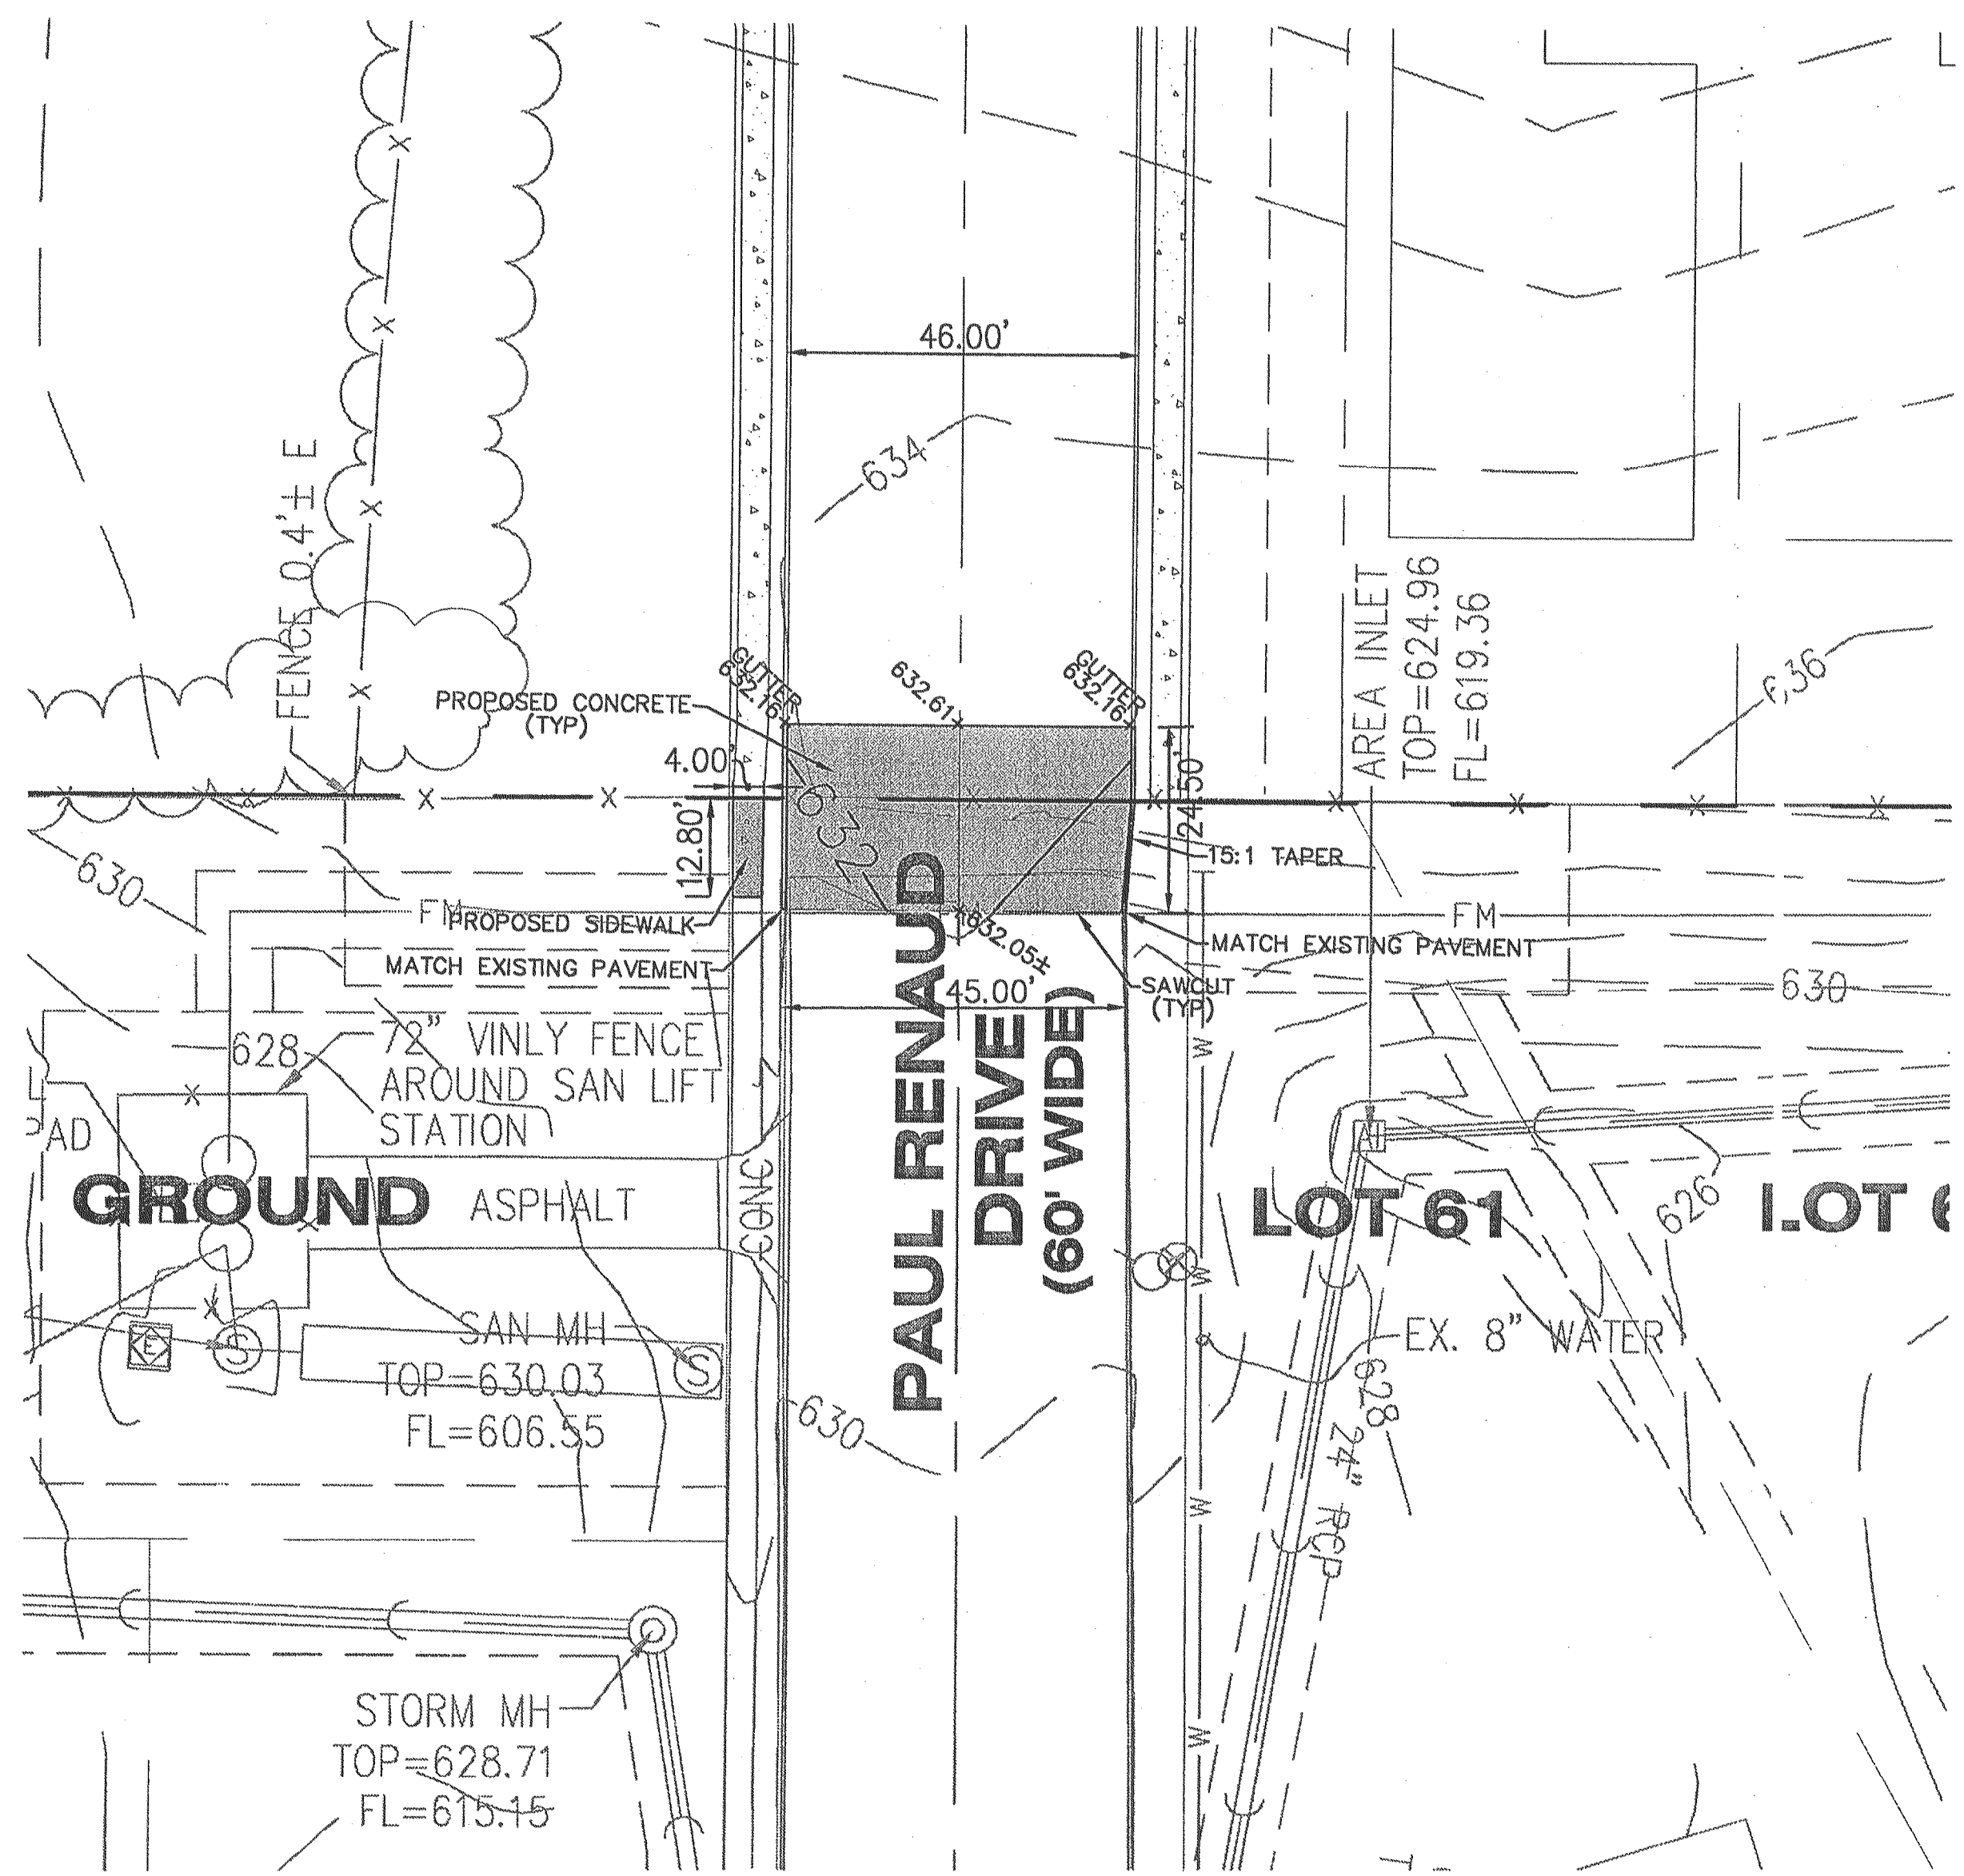
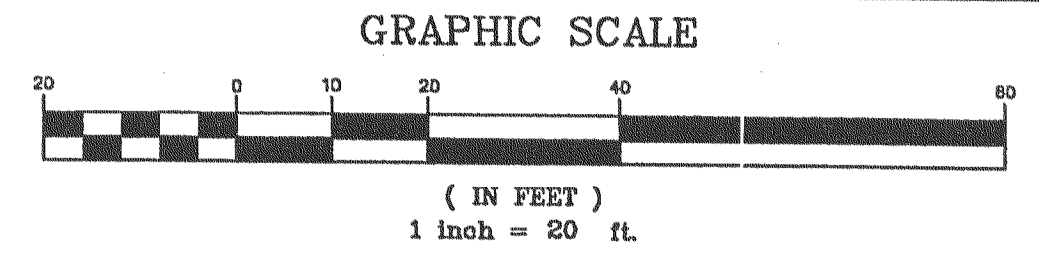



USER: HIGHT TAB\_C7.2  
 DATE: Jun 21 2006 1:38pm  
 DRAWING: S:\V05\Jobs\2005\05-340\05-340.dwg PHASE: IMPROVEMENT PLANS\0\_Plan\_C7.2 STREET CONNECTION.dwg

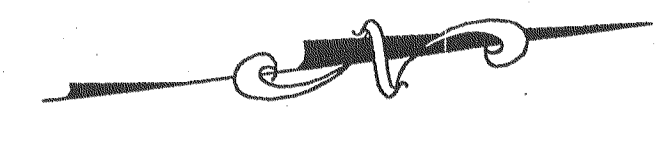

RECEIVED  
 JUN 22 2006  
 ST. CHARLES COUNTY  
 COMMUNITY DEVELOPMENT DEPT.  
 DEVELOPMENT REVIEW DIVISION

DATE	REVISIONS
4/28/06	OWNER/COUNTY COMMENTS
6/15/06	BUCKETT CREEK SAN DIST COMMENTS
6/15/06	PHASE #2 REVIEW COMMENTS
6/21/06	COUNTY COMMENTS

DEVELOPER/OWNER  
**THE JONES COMPANY HOMES, L.L.C.**  
 16640 CHESTERFIELD GROVE, SUITE 160  
 CHESTERFIELD, MO 63005  
 PHONE: (636) 537-7192

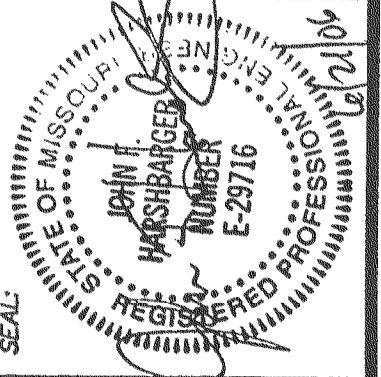

**PRESTON WOODS - PHASE I**  
 IMPROVEMENT PLANS  
 RHODES LANE  
 ST. CHARLES, MO. 63366  
**STREET CONNECTION DETAILS**

planning • engineering • surveying • landscape architecture  
**Gole**  
**and ASSOCIATES**  
 INCORPORATED  
 10777 sunset office dr. suite 10  
 saint louis, missouri 63127  
 p. 314 984 9887 f. 314 984 0587

DESIGNED BY  
 JKW  
 DRAWN BY  
 BJ  
 CHECKED BY  
 JFH  
 DATE  
 2/2/06  
 Job Number  
**05-340**  
 Sheet Number  
**C7.2**