




SECTION "1-1"

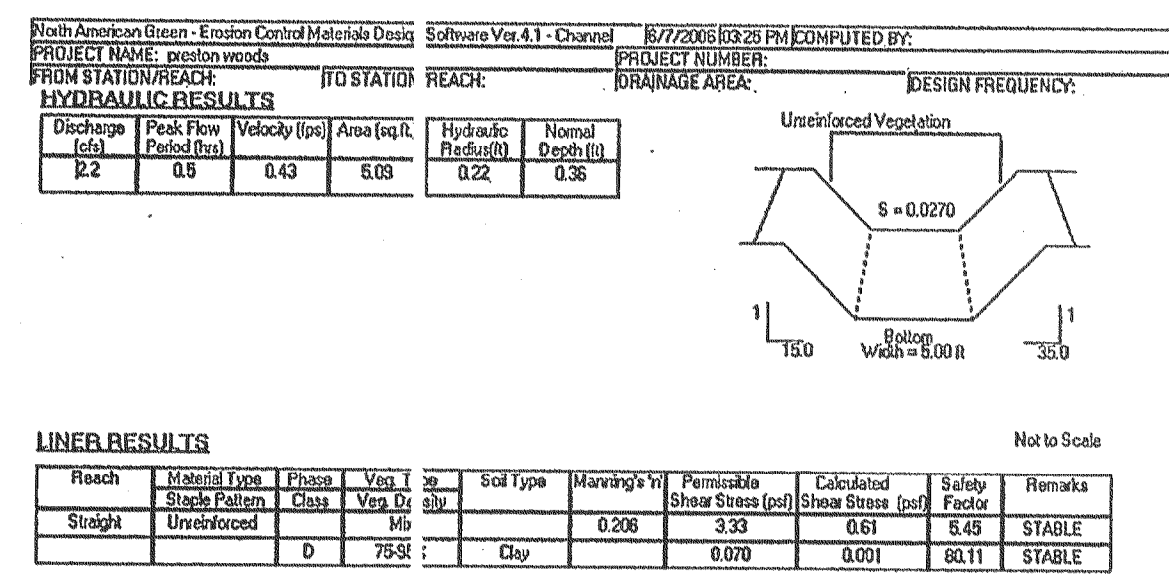


SECTION "2-2"

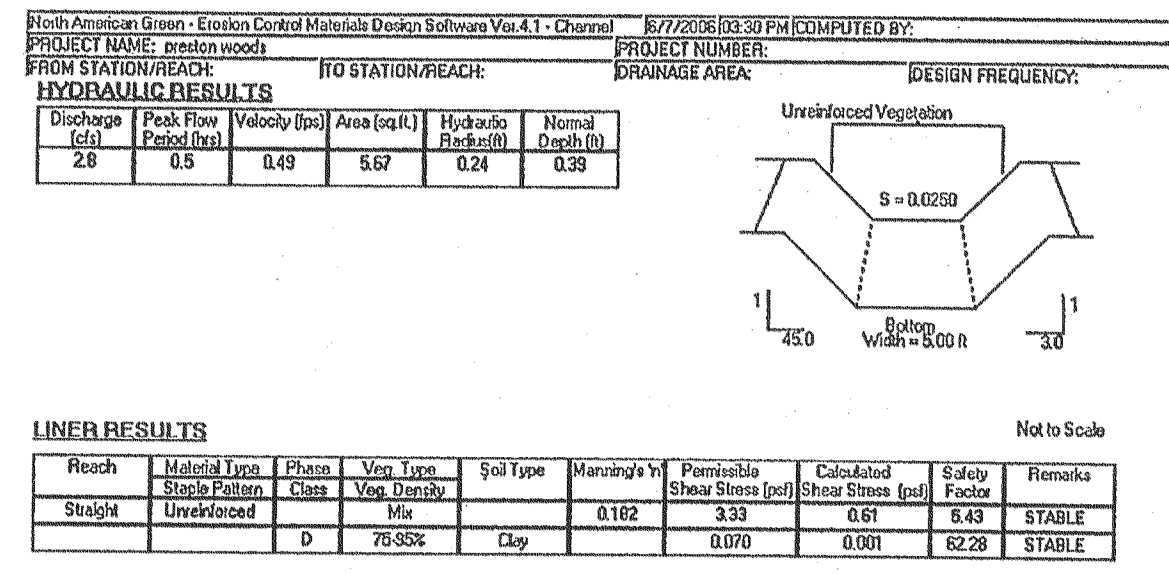


SECTION "3-3"

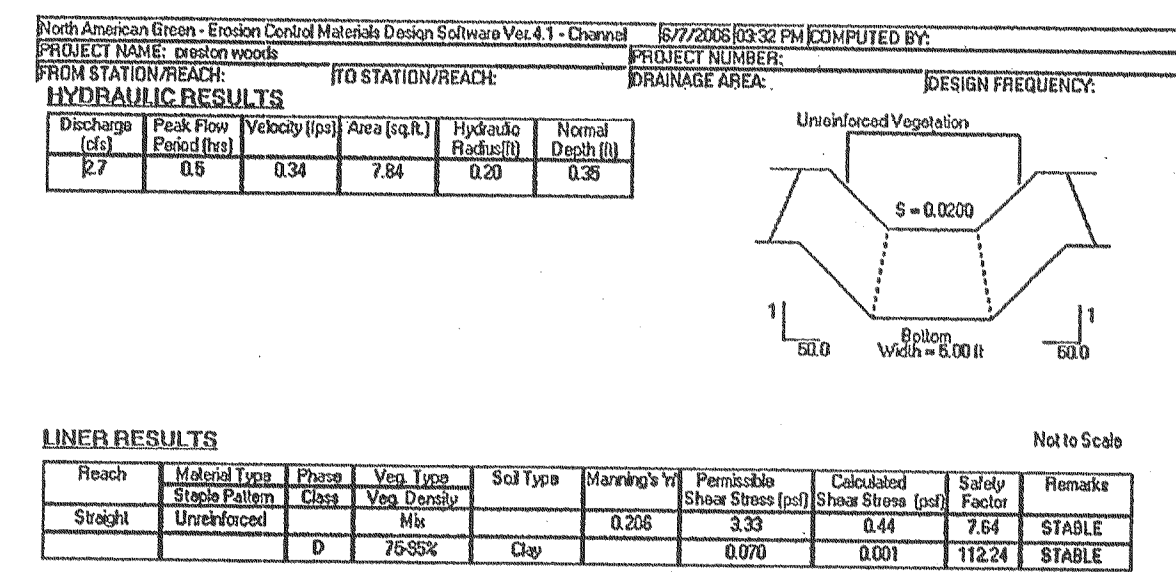


SECTION "4-4"

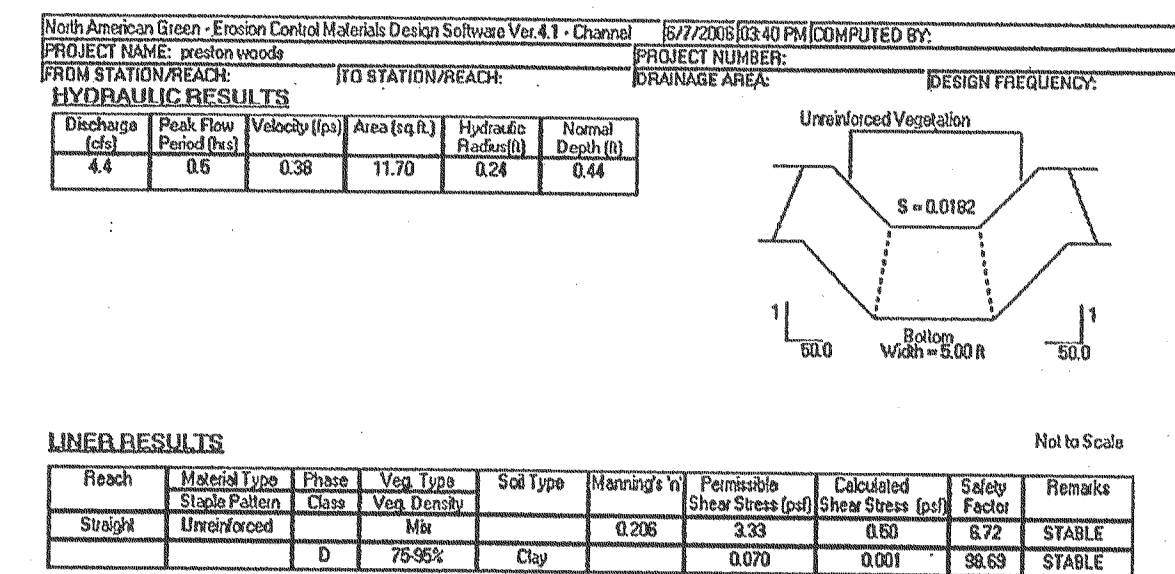


SECTION "5-5"

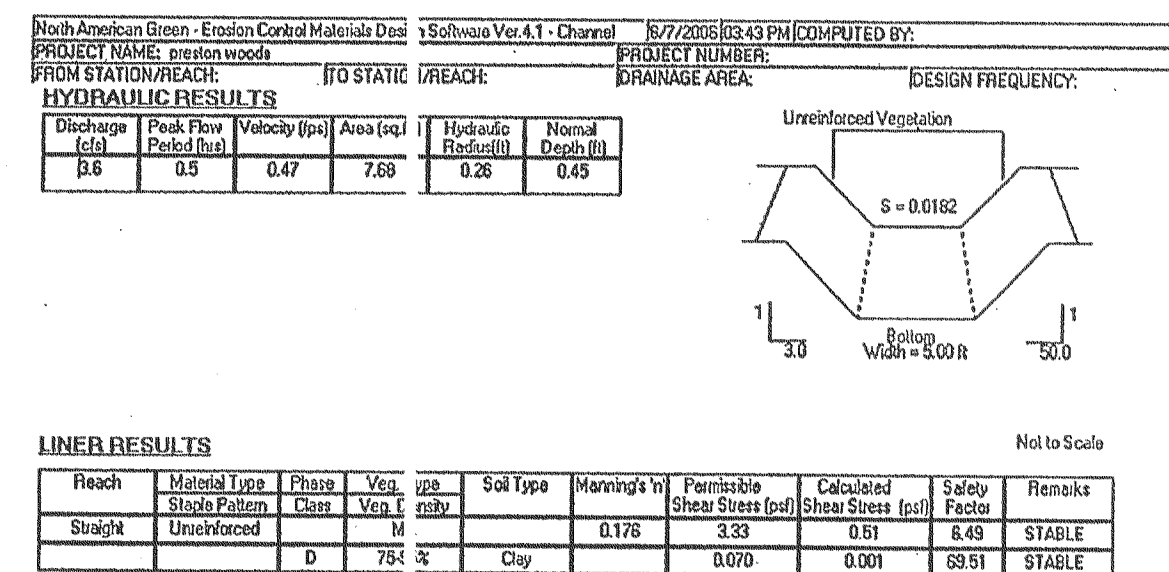


SECTION "6-6"

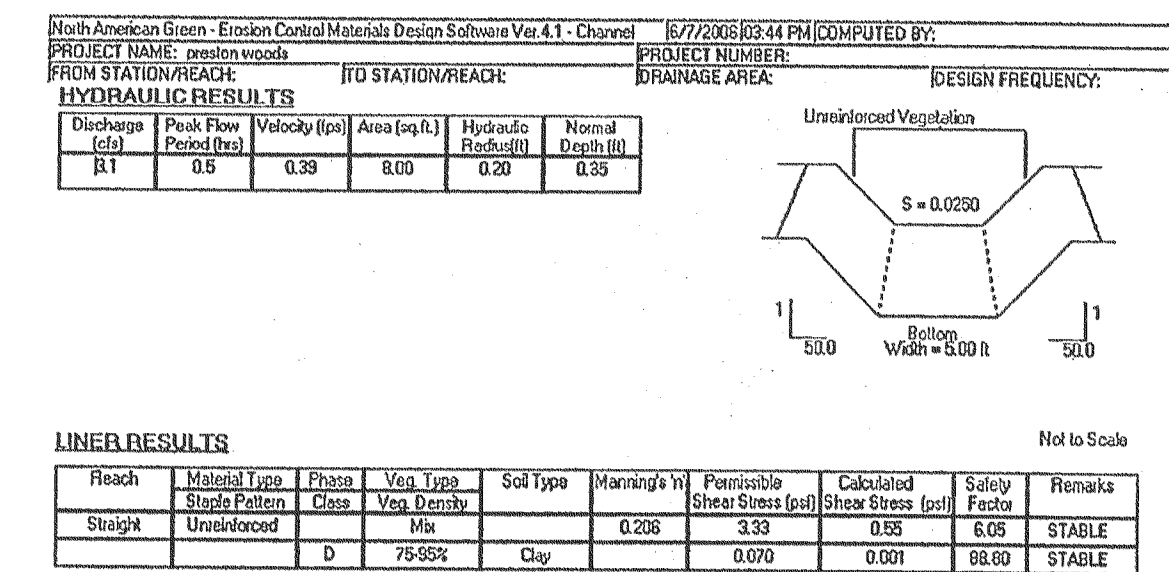


SECTION "7-7"

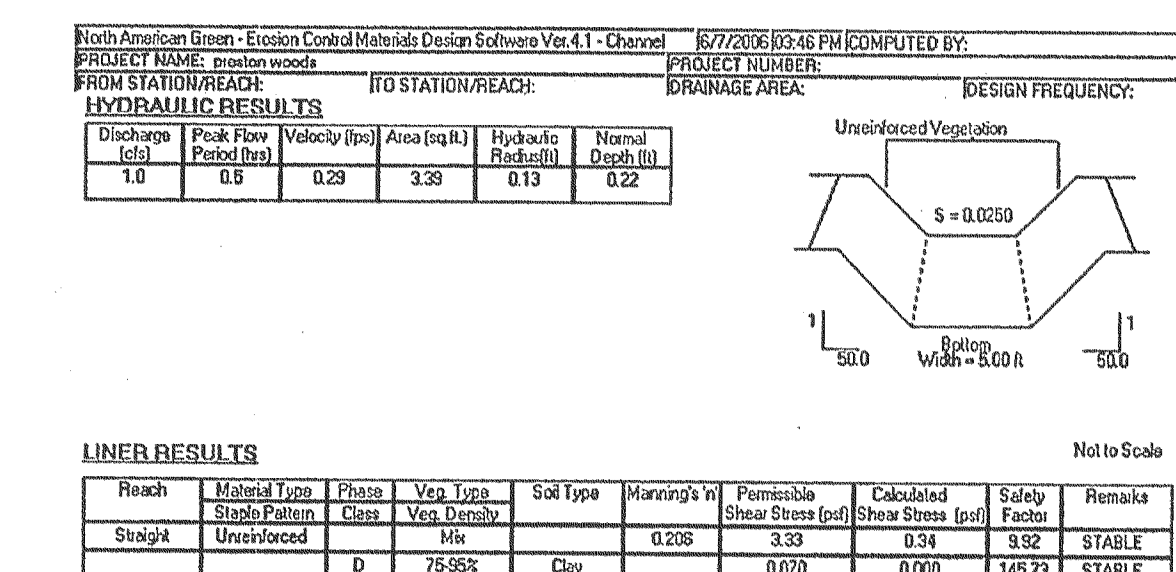


SECTION "8-8"

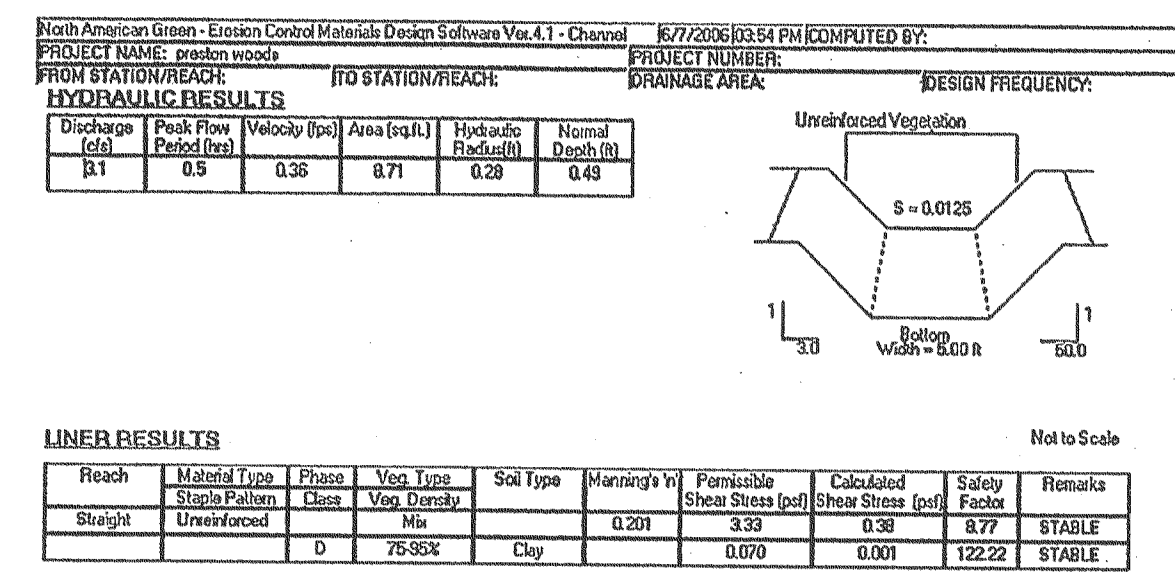


SECTION "9-9"

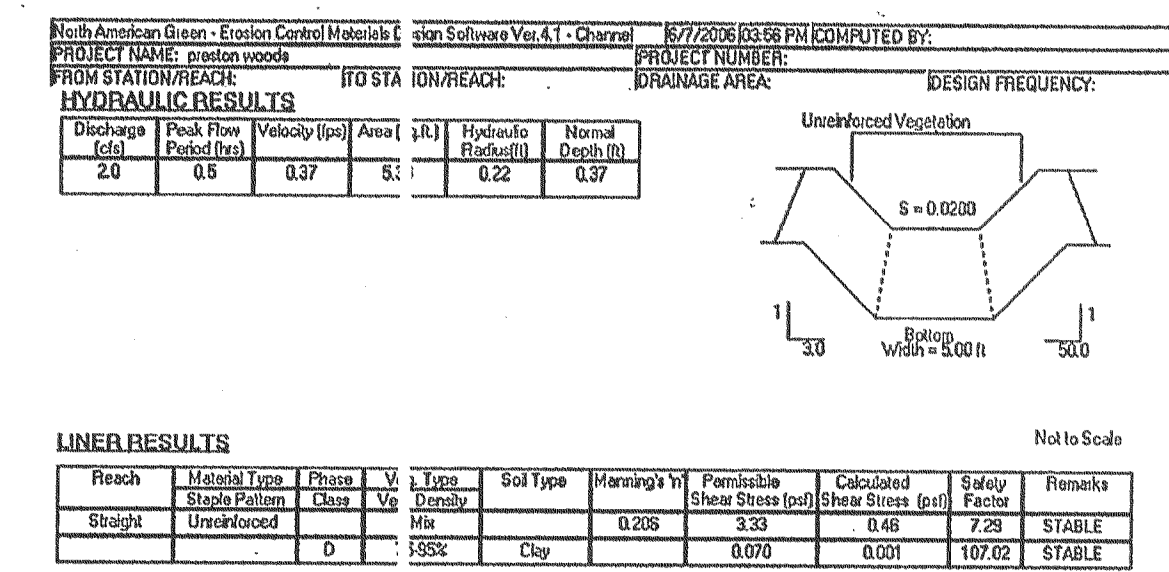


SECTION "10-10"

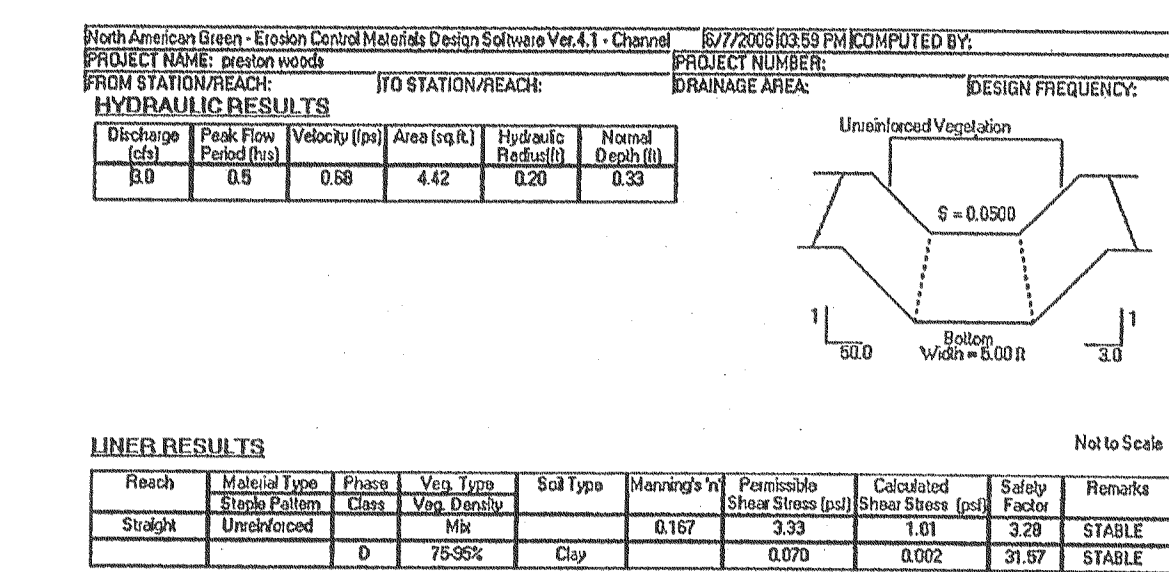

SECTION "11-11"

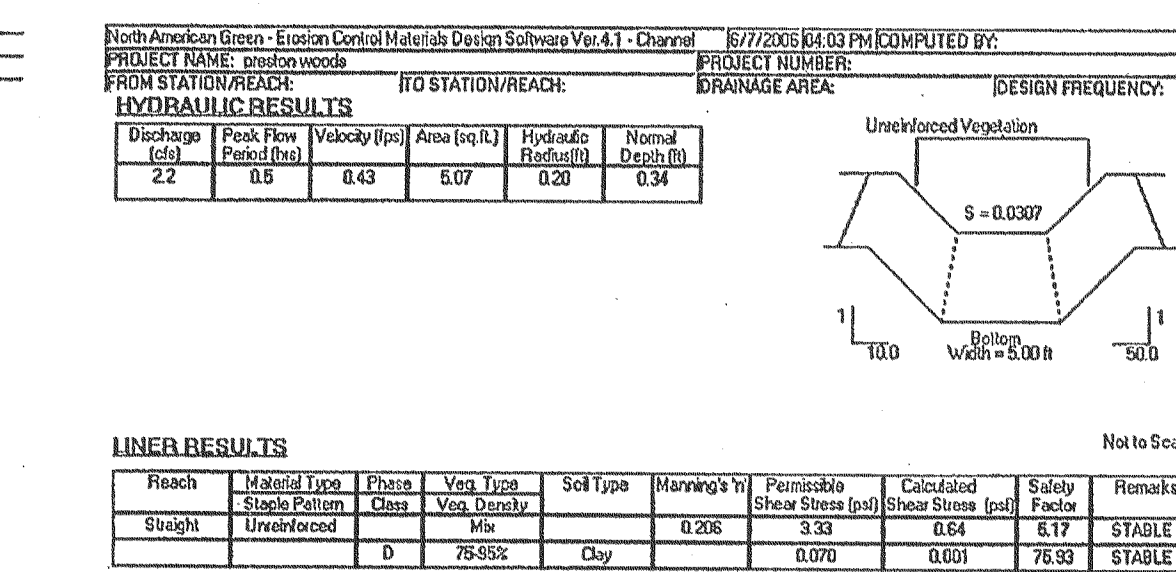

SECTION "12-12"

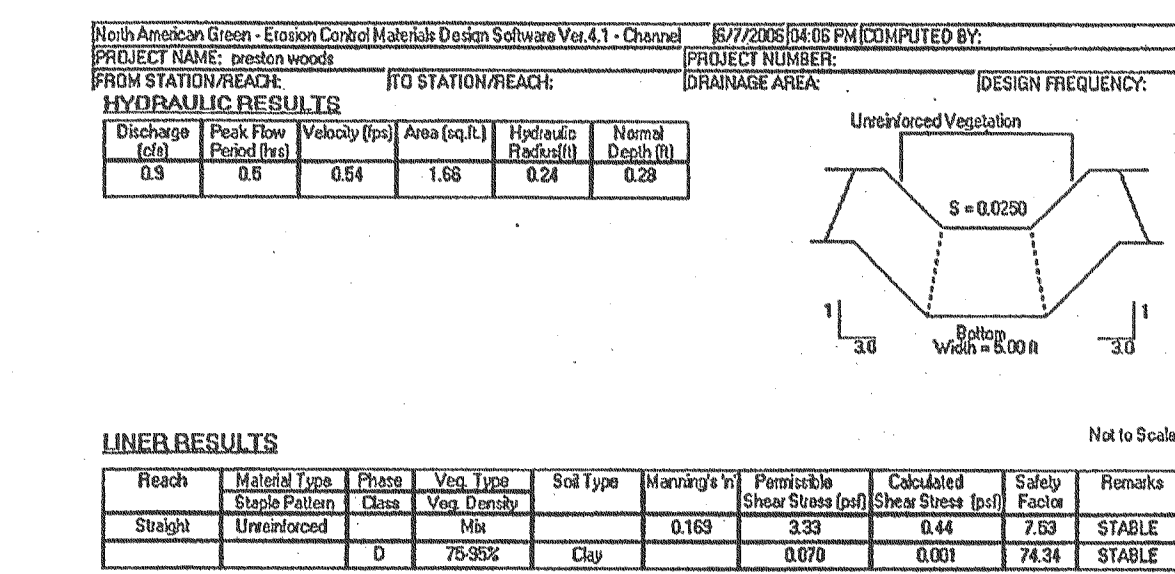

SECTION "13-13"

RECEIVED
 JUN 22 2006
 ST. CHARLES COUNTY
 COUNTY DEVELOPMENT DEPT
 DEV/COMPLT & VIEW DIVISION

REVISIONS

DATE	BY	DESCRIPTION
4/29/06	A	OWNER/COUNTY COMMENTS
6/15/06	A	DRAWING CHANGES TO REVIEW COMMENTS
6/15/06	A	FINAL REVIEW COMMENTS
5/27/06	A	COUNTY COMMENTS

DEVELOPER/OWNER:
 THE JONES COMPANY HOMES, L.L.C.
 16640 CHESTERFIELD GROVE, SUITE 160
 CHESTERFIELD, MO 63005
 PHONE: (636) 637-7192

DESIGNED BY:
 JKW
 DRAWN BY:
 BJ
 CHECKED BY:
 JFH
 DATE:
 2/2/06

PRESTON WOODS - PHASE I
 IMPROVEMENT PLANS
 RHODES LANE
 ST. CHARLES, MO. 63366

planning • engineering • surveying • landscape architecture
COLE
 and ASSOCIATES
 INCORPORATED
 10777 sunset office dr. suite 10
 saint louis, missouri 63127
 p. 314 984 8887 f. 314 984 0587

DESIGNED BY:
 JKW
 DRAWN BY:
 BJ
 CHECKED BY:
 JFH
 DATE:
 2/2/06
 Job Number
 05-340
 Sheet Number
C9.3

USER: kwright TAB: C9.3
 DATE: Jun 21, 2006 - 1:40pm
 DRAWING: s:\005\0052005\05-340\LD5-340\img\PHASE I\IMPROVEMENT PLANS\C_PLAN_C9.0 STORM PROFILES.dwg