



USER: jfallon TAB: C5.0  
 DATE: 06/14/07  
 DRAWING: S:\035\0352620\07-0041\07-0041\_C07-0041.dwg IMPROVEMENT PLANS PHASE 2\0\_JPLAN\_C5.0 STORM SEWER PLAN.dwg

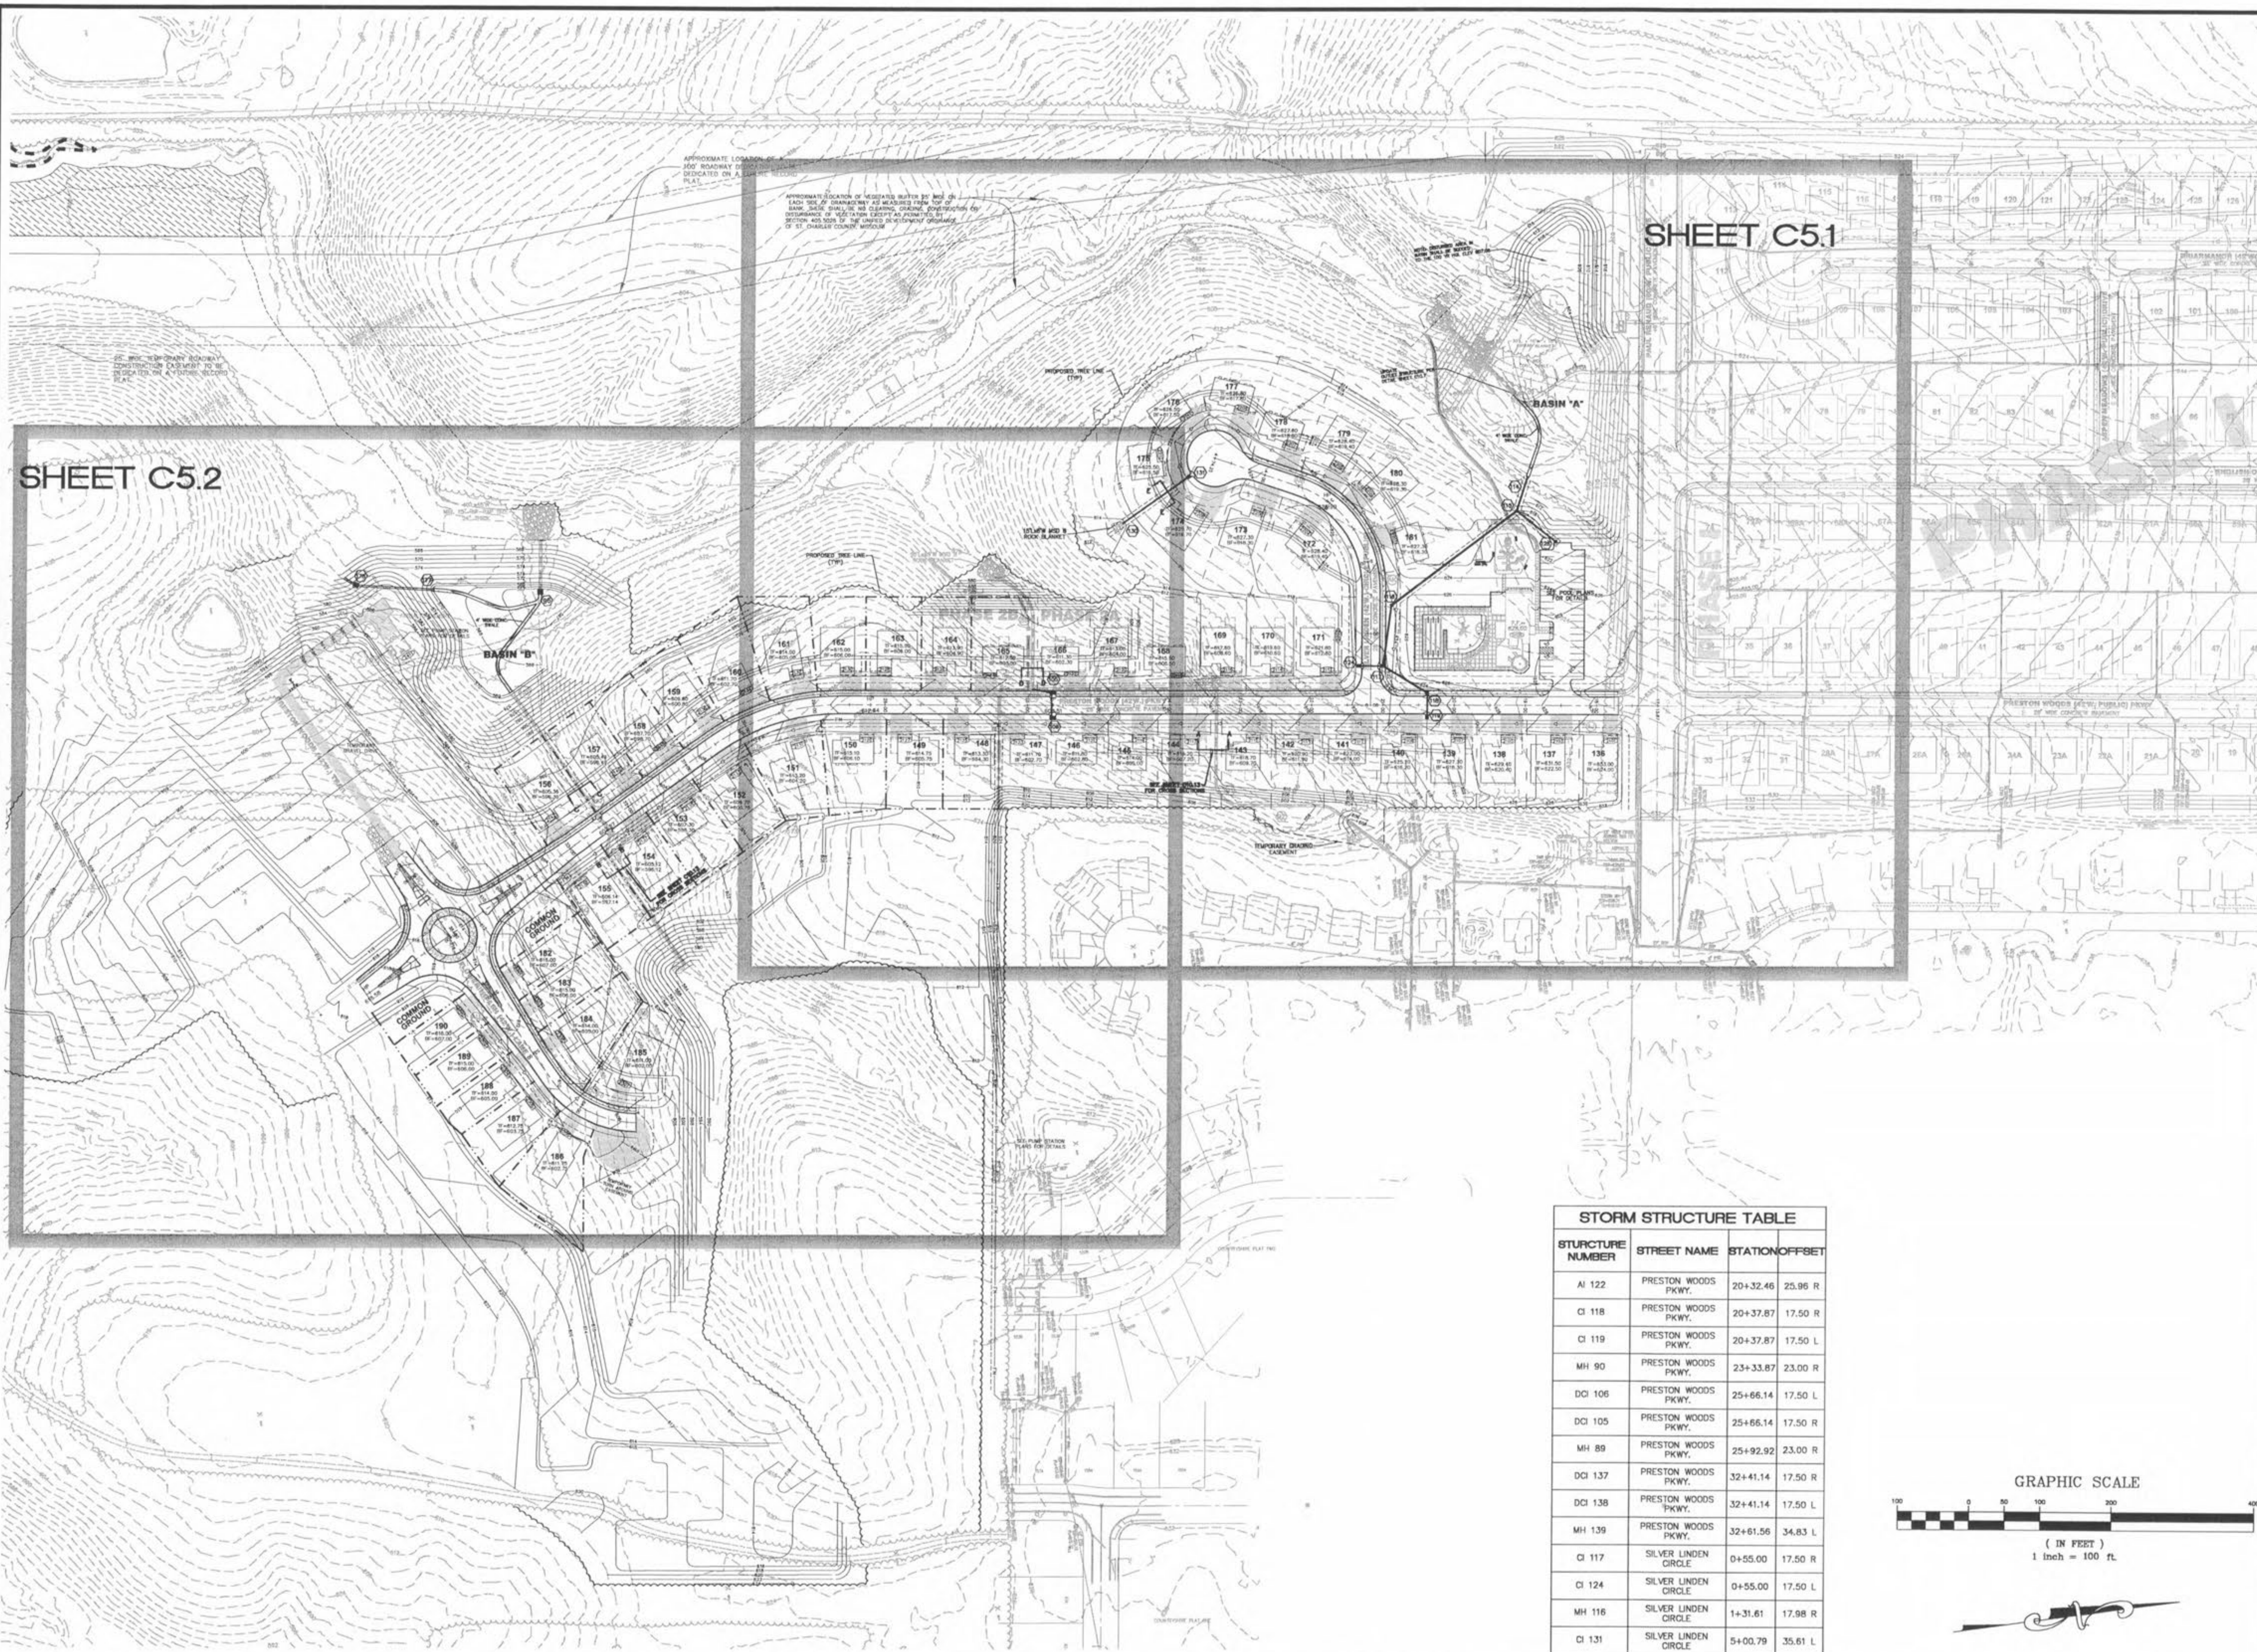

SHEET C5.1

SHEET C5.2

STORM STRUCTURE TABLE			
STRUCTURE NUMBER	STREET NAME	STATION	OFFSET
AI 122	PRESTON WOODS PKWY.	20+32.46	25.96 R
CI 118	PRESTON WOODS PKWY.	20+37.87	17.50 R
CI 119	PRESTON WOODS PKWY.	20+37.87	17.50 L
MH 90	PRESTON WOODS PKWY.	23+33.87	23.00 R
DI 106	PRESTON WOODS PKWY.	25+66.14	17.50 L
DI 105	PRESTON WOODS PKWY.	25+66.14	17.50 R
MH 89	PRESTON WOODS PKWY.	25+92.92	23.00 R
DI 137	PRESTON WOODS PKWY.	32+41.14	17.50 R
DI 138	PRESTON WOODS PKWY.	32+41.14	17.50 L
MH 139	PRESTON WOODS PKWY.	32+61.56	34.83 L
CI 117	SILVER LINDEN CIRCLE	0+55.00	17.50 R
CI 124	SILVER LINDEN CIRCLE	0+55.00	17.50 L
MH 116	SILVER LINDEN CIRCLE	1+31.61	17.98 R
CI 131	SILVER LINDEN CIRCLE	5+00.79	35.61 L

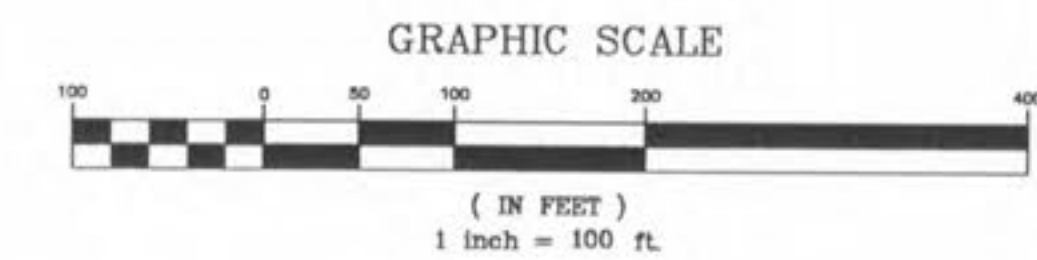

REVISIONS	
DATE	DESCRIPTION
8/24/07	PHASE II
9/14/07	OWNER COMMENTS
9/14/07	DUCKETT CREEK SANITARY DISTRICT
10/12/07	CITY OF FALLON COMMENTS
10/23/07	CITY OF FALLON COMMENTS

THE JONES COMPANY HOMES, L.L.C.  
 16640 CHESTERFIELD GROVE, SUITE 200  
 CHESTERFIELD, MO 63005  
 PHONE: (636) 537-7192

THE PROFESSIONAL ENGINEER'S SEAL AND SIGNATURE ARE REQUIRED FOR ALL OTHER PLANS. 



**PRESTON WOODS - PHASE II**  
 IMPROVEMENT PLANS  
 PRESTON WOODS LANE  
 O'FALLON, MO. 63366

**STORM SEWER PLAN INDEX**

planning • engineering • surveying • landscape architecture

**Cole**  
 and ASSOCIATES  
 INCORPORATED

10777 sunset office dr.  
 saint louis, missouri 63127  
 p: 314 984 9887 f: 314 984 0587

DESIGNED BY: JKW  
 DRAWN BY: KDK  
 CHECKED BY: JFH  
 DATE: 6/14/07  
 Job Number: 07-0041  
 Sheet Number: C5.0