
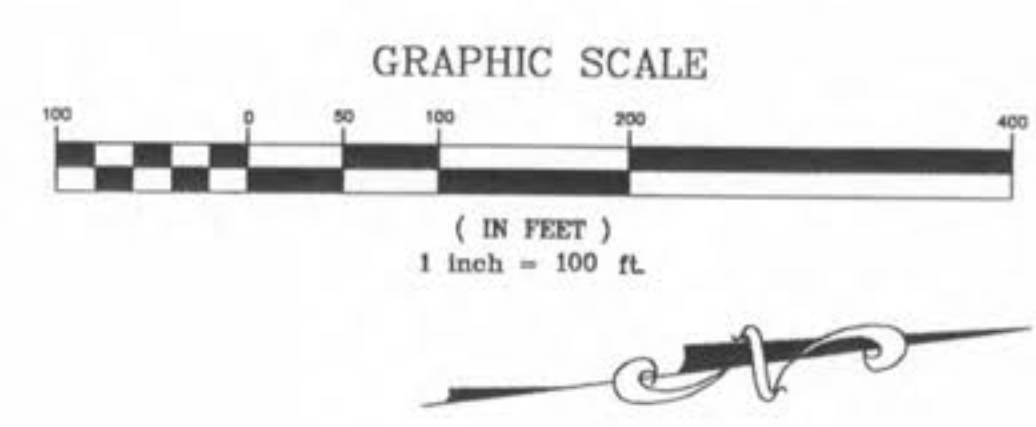


USER: jkwhs Tab: C5.6
 DATE: Oct 23, 2007 - 12:15pm
 DRAWING: S:\085\0852007\07-0041\07-0041.dwg IMPROVEMENT PLANS PHASE 2\0_PLAN_C5.6 WATER PLAN.dwg

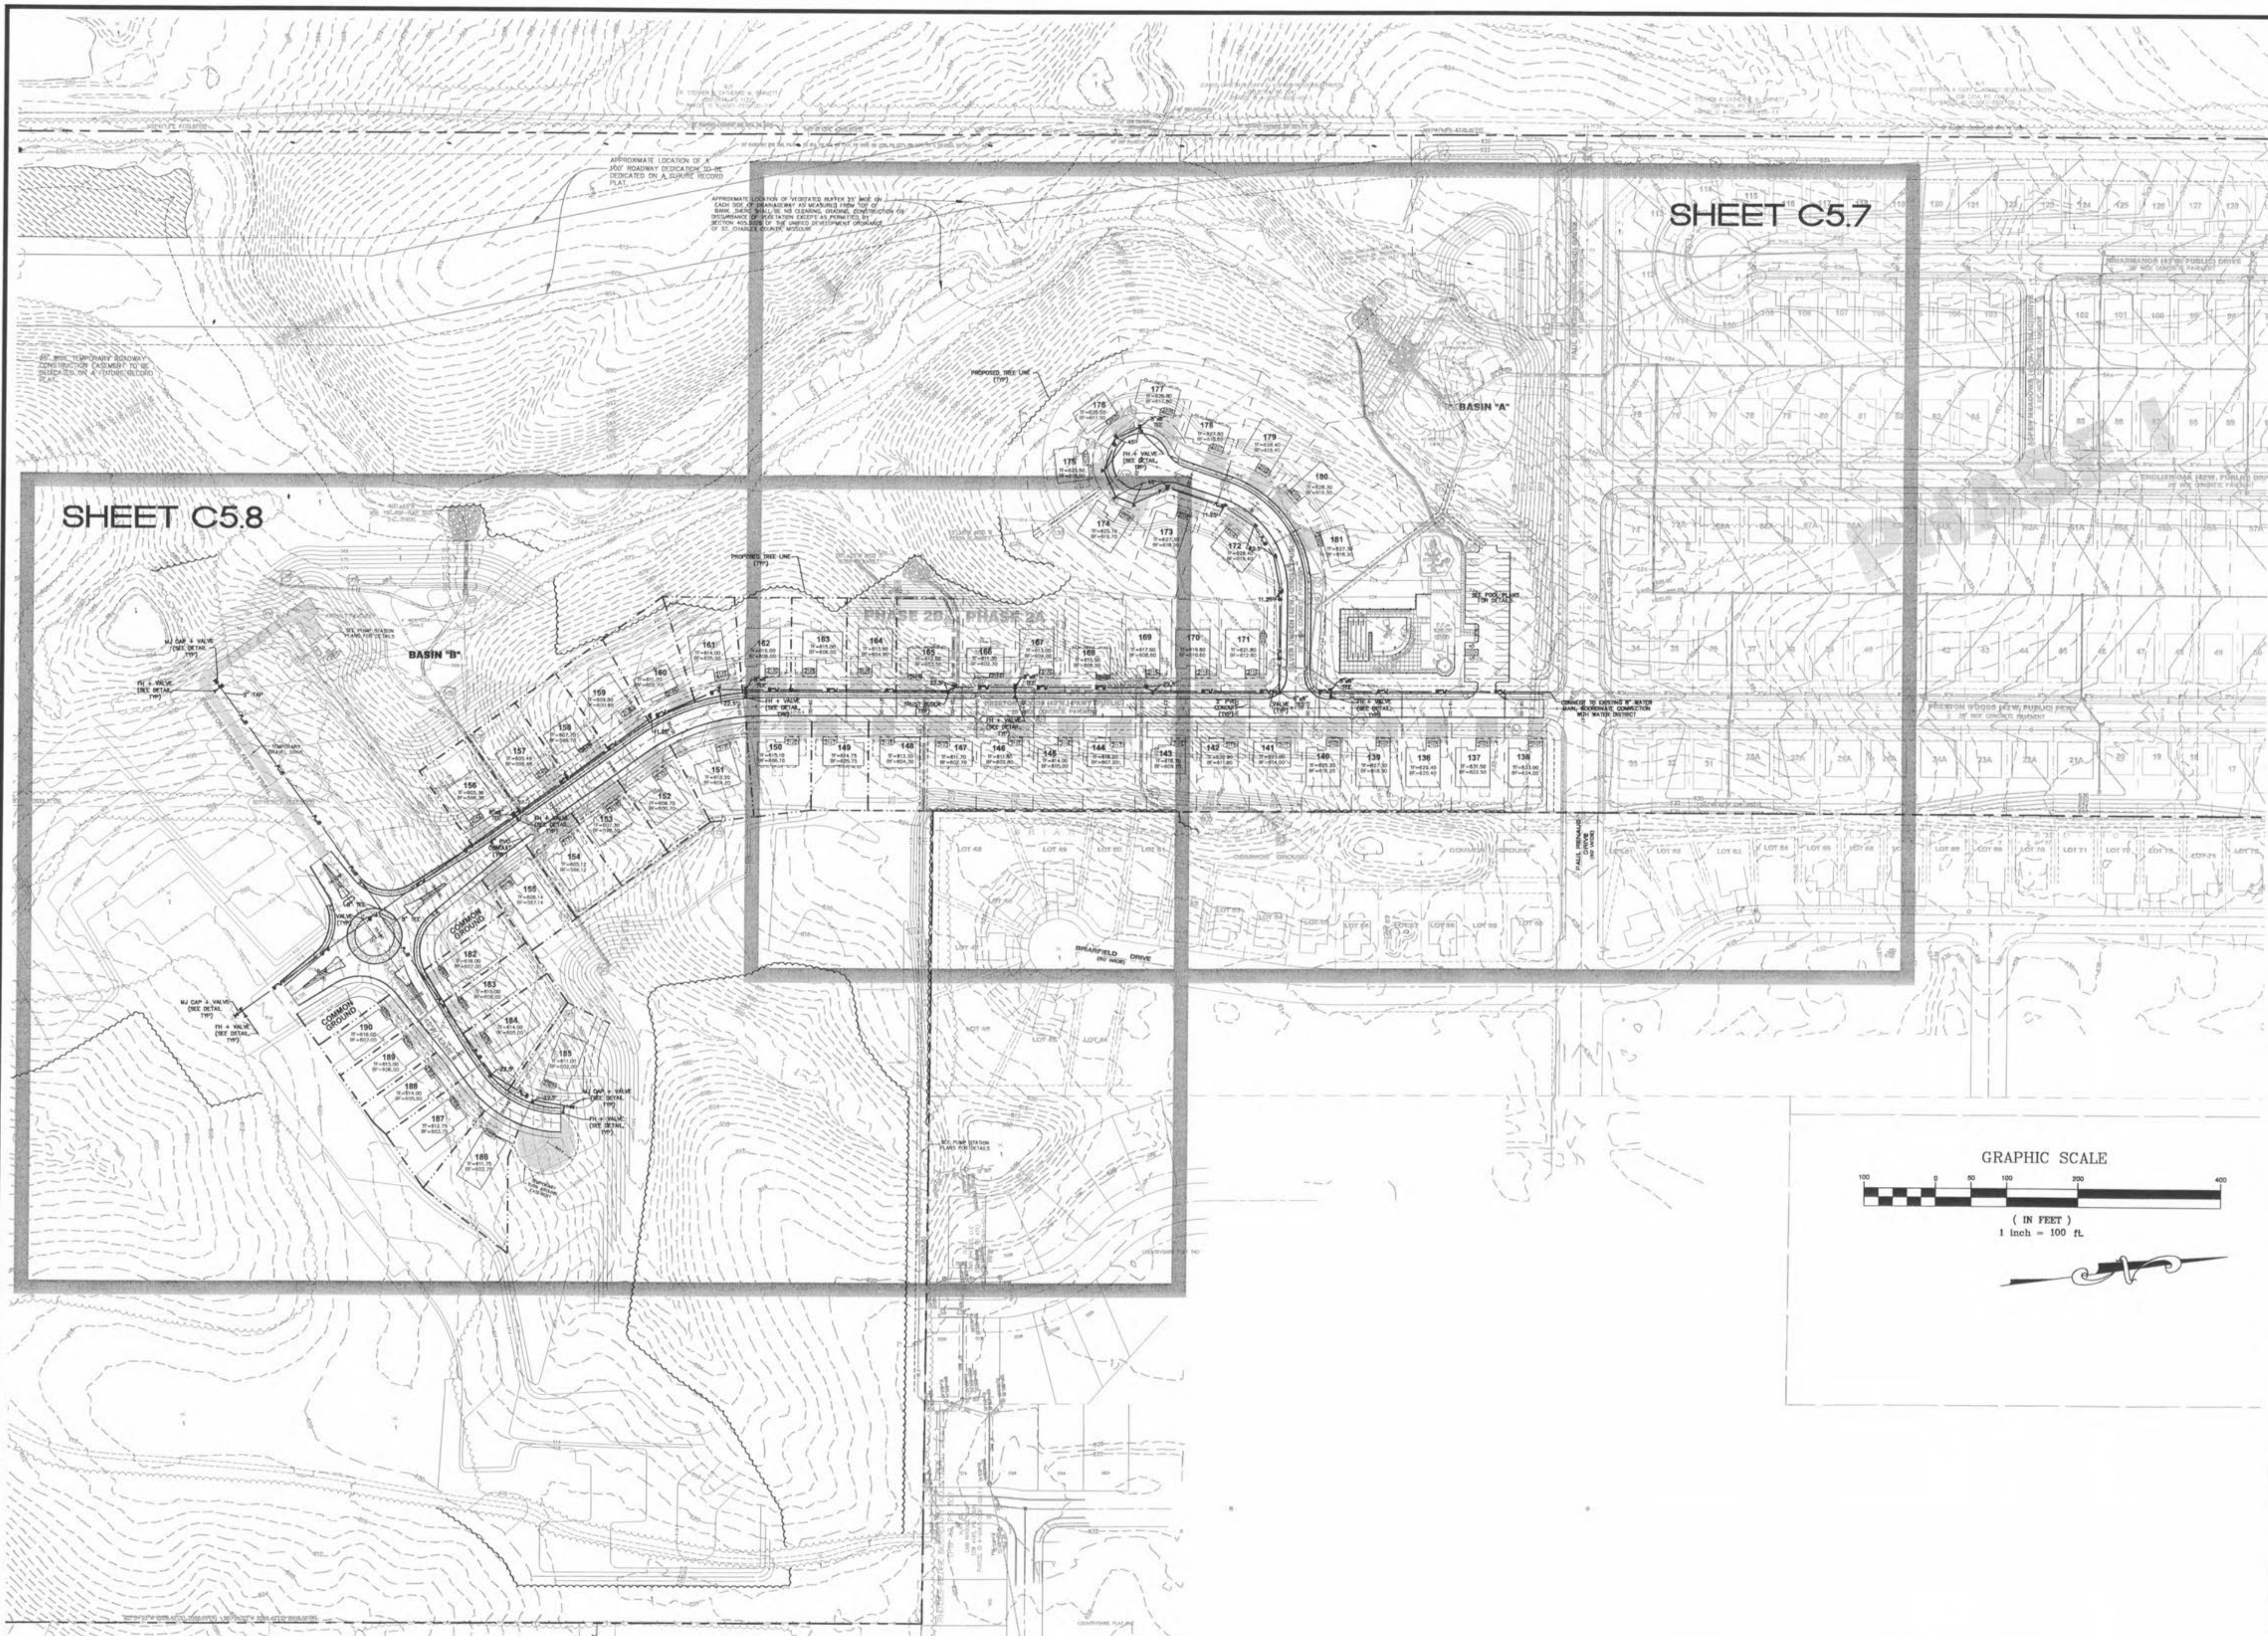


SHEET C5.7

SHEET C5.8

DATE	ISSUE	REVISIONS
8/24/07	OWNER PMSD #2/DUCKETT CREEK	
9/14/07	OWNER COMMENTS	
9/17/07	OWNER COMMENTS	
10/19/07	DUCKETT CREEK SANITARY DISTRICT	
10/19/07	CITY OF FALLON COMMENTS	
10/23/07	CITY OF FALLON COMMENTS	

DEVELOPER/OWNER:
THE JONES COMPANY HOMES, L.L.C.
 16640 CHESTERFIELD GROVE, SUITE 200
 CHESTERFIELD, MO 63005
 PHONE: (636) 537-7192

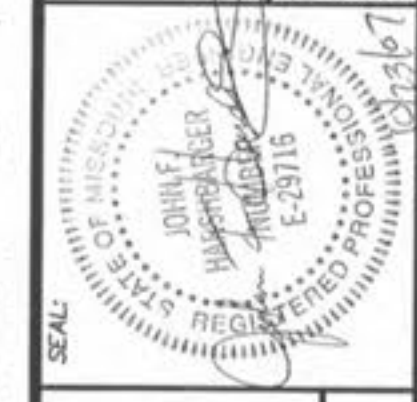

PRESTON WOODS - PHASE II
 IMPROVEMENT PLANS
 PRESTON WOODS LANE
 OF FALLON, MO. 63366
WATER PLAN INDEX

planning * engineering * surveying * landscape architecture
Gole and ASSOCIATES
 INCORPORATED
 10777 sunset office dr. #3127
 saint louis, missouri 63127
 p. 314.984.9887 f. 314.984.0567

DESIGNED BY: JKW
 DRAWN BY: KDK
 CHECKED BY: JFH
 DATE: 6/14/07
 Job Number: 07-0041
 Sheet Number: C5.6