


USER: M:\proj\TAB: C6.0
 DRAWING: S:_DSS\2007\07-0641\CD7-0041\Imp\IMPROVEMENT PLANS PHASE 2\0_JPLAN_C6.0 STREET PROFILES.dwg

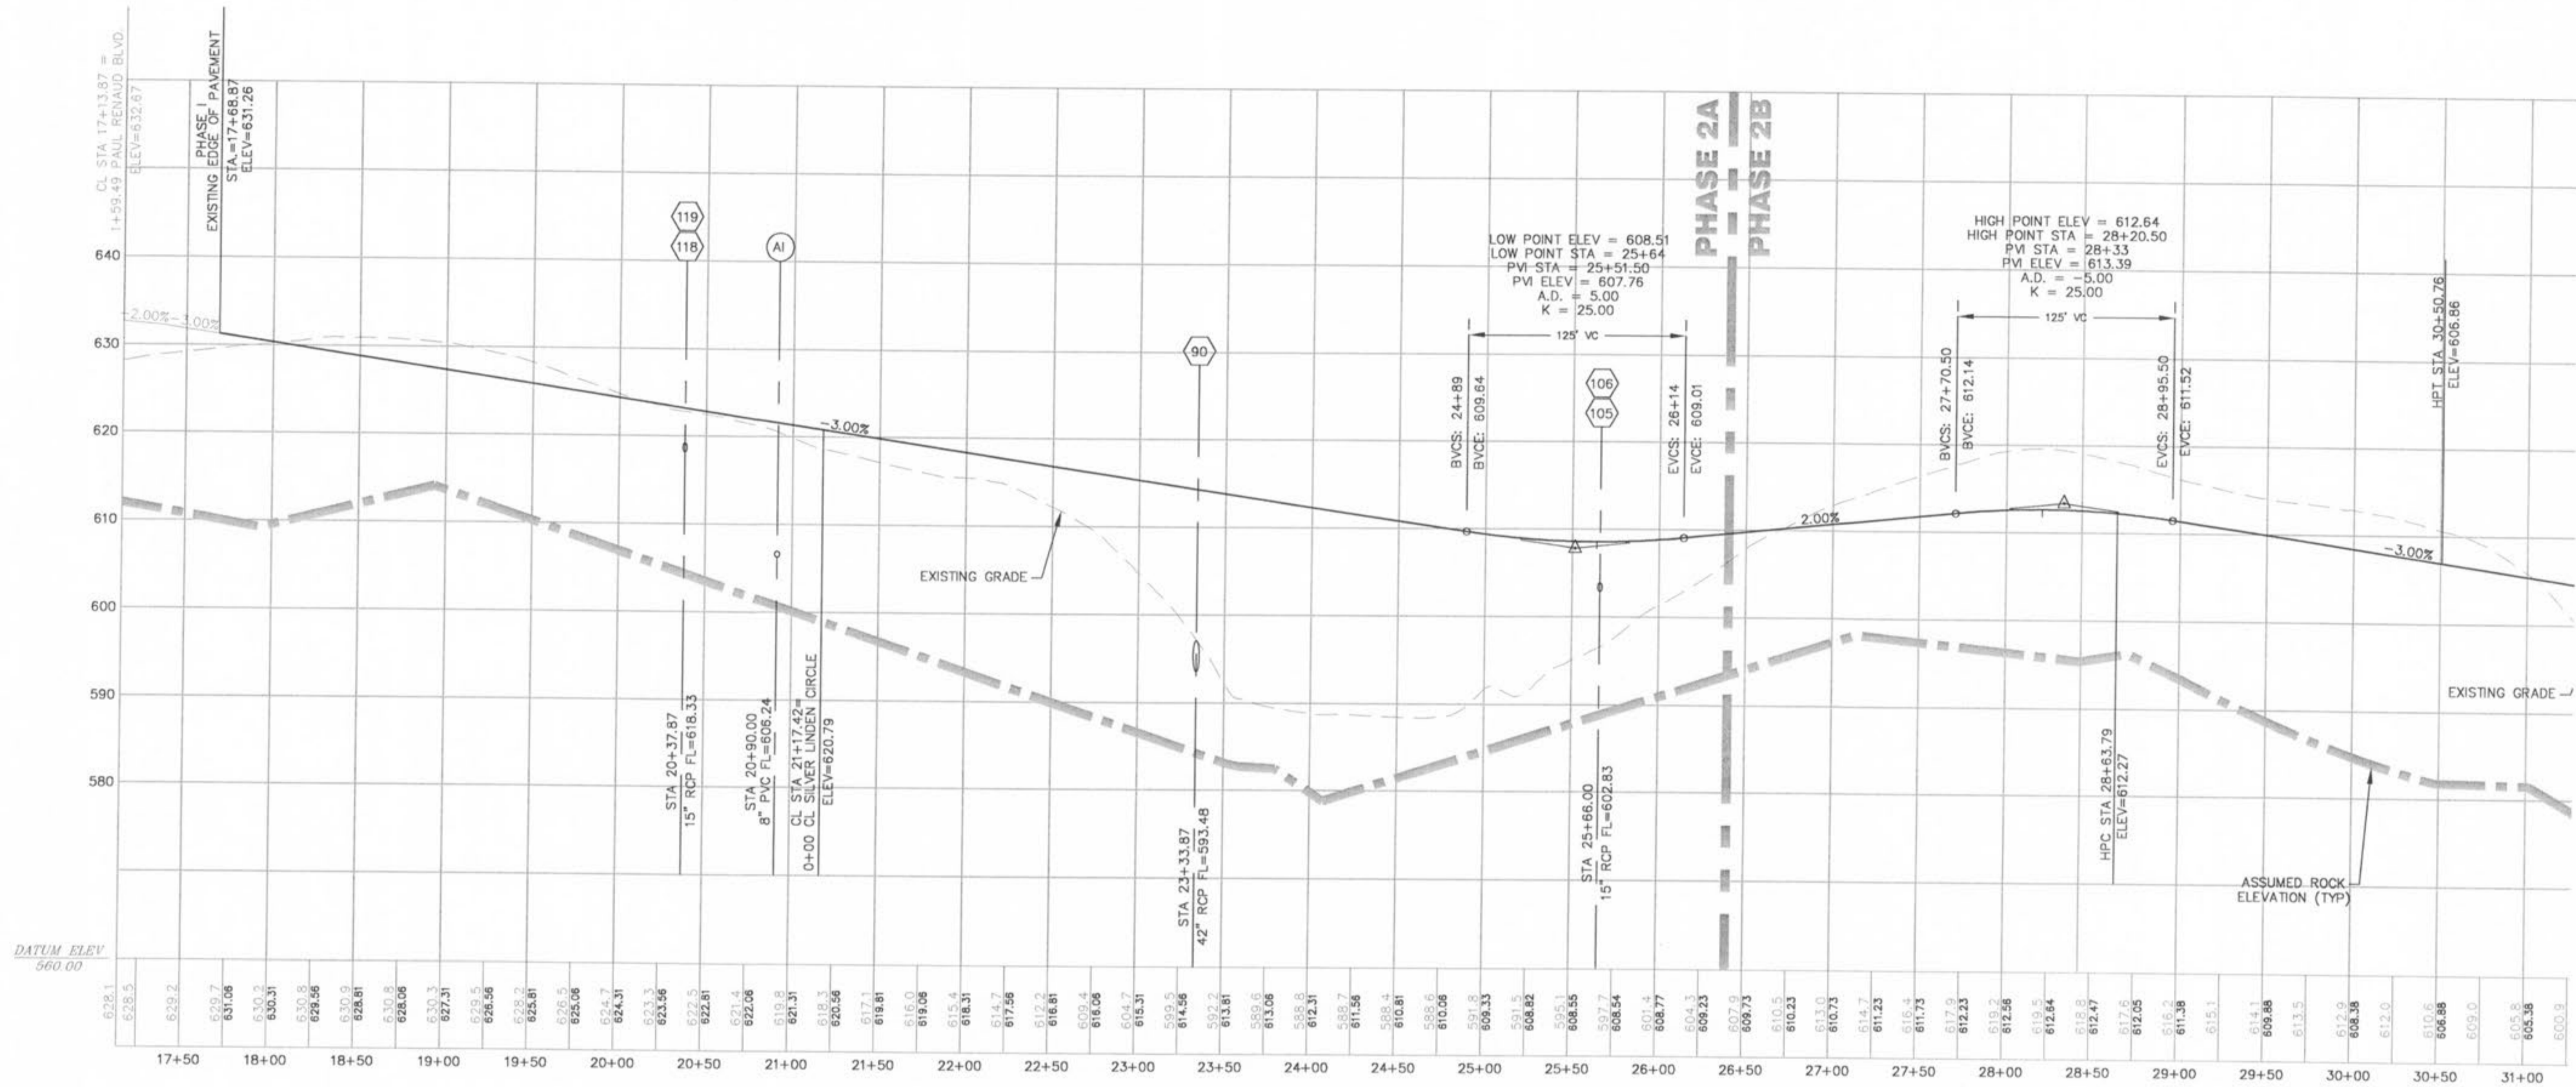

PRESTON WOODS PKWY

STORM STRUCTURE TABLE			
STRUCTURE NUMBER	STREET NAME	STATION/OFFSET	
AI 122	PRESTON WOODS PKWY.	20+32.46	25.96 R
CI 118	PRESTON WOODS PKWY.	20+37.87	17.50 R
CI 119	PRESTON WOODS PKWY.	20+37.87	17.50 L
MH 90	PRESTON WOODS PKWY.	23+33.87	23.00 R
DCI 106	PRESTON WOODS PKWY.	25+66.14	17.50 L
DCI 105	PRESTON WOODS PKWY.	25+66.14	17.50 R
MH 89	PRESTON WOODS PKWY.	25+92.92	23.00 R
DCI 137	PRESTON WOODS PKWY.	32+41.14	17.50 R
DCI 138	PRESTON WOODS PKWY.	32+41.14	17.50 L
MH 139	PRESTON WOODS PKWY.	32+61.56	34.83 L
CI 117	SILVER LINDEN CIRCLE	0+55.00	17.50 R
CI 124	SILVER LINDEN CIRCLE	0+55.00	17.50 L
MH 116	SILVER LINDEN CIRCLE	1+31.61	17.98 R
CI 131	SILVER LINDEN CIRCLE	5+00.79	35.61 L

SCALE: 1" = 50' HORIZ.
 1" = 10' VERT.

PRESTON WOODS - PHASE II
 IMPROVEMENT PLANS
 PRESTON WOODS LANE
 O'FALLON, MO. 63366

STREET PROFILES

planning • engineering • surveying • landscape architecture

Cole and ASSOCIATES
 INCORPORATED

10777 sunset office dr.
 saint louis, missouri 63127
 p. 314.984.9887 f. 314.984.0587

DESIGNED BY: JKW
 DRAWN BY: KDK
 CHECKED BY: JFH
 DATE: 6/14/07

Job Number: **07-0041**
 Sheet Number: **C6.0**

DEVELOPER/OWNER:
 THE JONES COMPANY HOMES, L.L.C.
 16640 CHESTERFIELD GROVE, SUITE 200
 CHESTERFIELD, MO 63005
 PHONE: (636) 537-7192

REVISIONS

DATE	BY	REVISIONS
9/24/07	JKW	OWNER/PWS/EZ/DUCKETT CREEK
9/14/07	JKW	PWS/EZ
9/14/07	JKW	BUCKET CREEK
10/12/07	JKW	BUCKET CREEK SANITARY DISTRICT
10/19/07	JKW	CITY OF FALLON COMMENTS
10/23/07	JKW	CITY OF FALLON COMMENTS