



USER: kwright TAB: C61
 DATE: Oct 23, 2007 12:11pm
 DRAWING: s:\085\085207\07-0041\07-0041.dwg IMPROVEMENT PLANS PHASE 2\0-PLAN_C6.0 STREET PROFILES.dwg

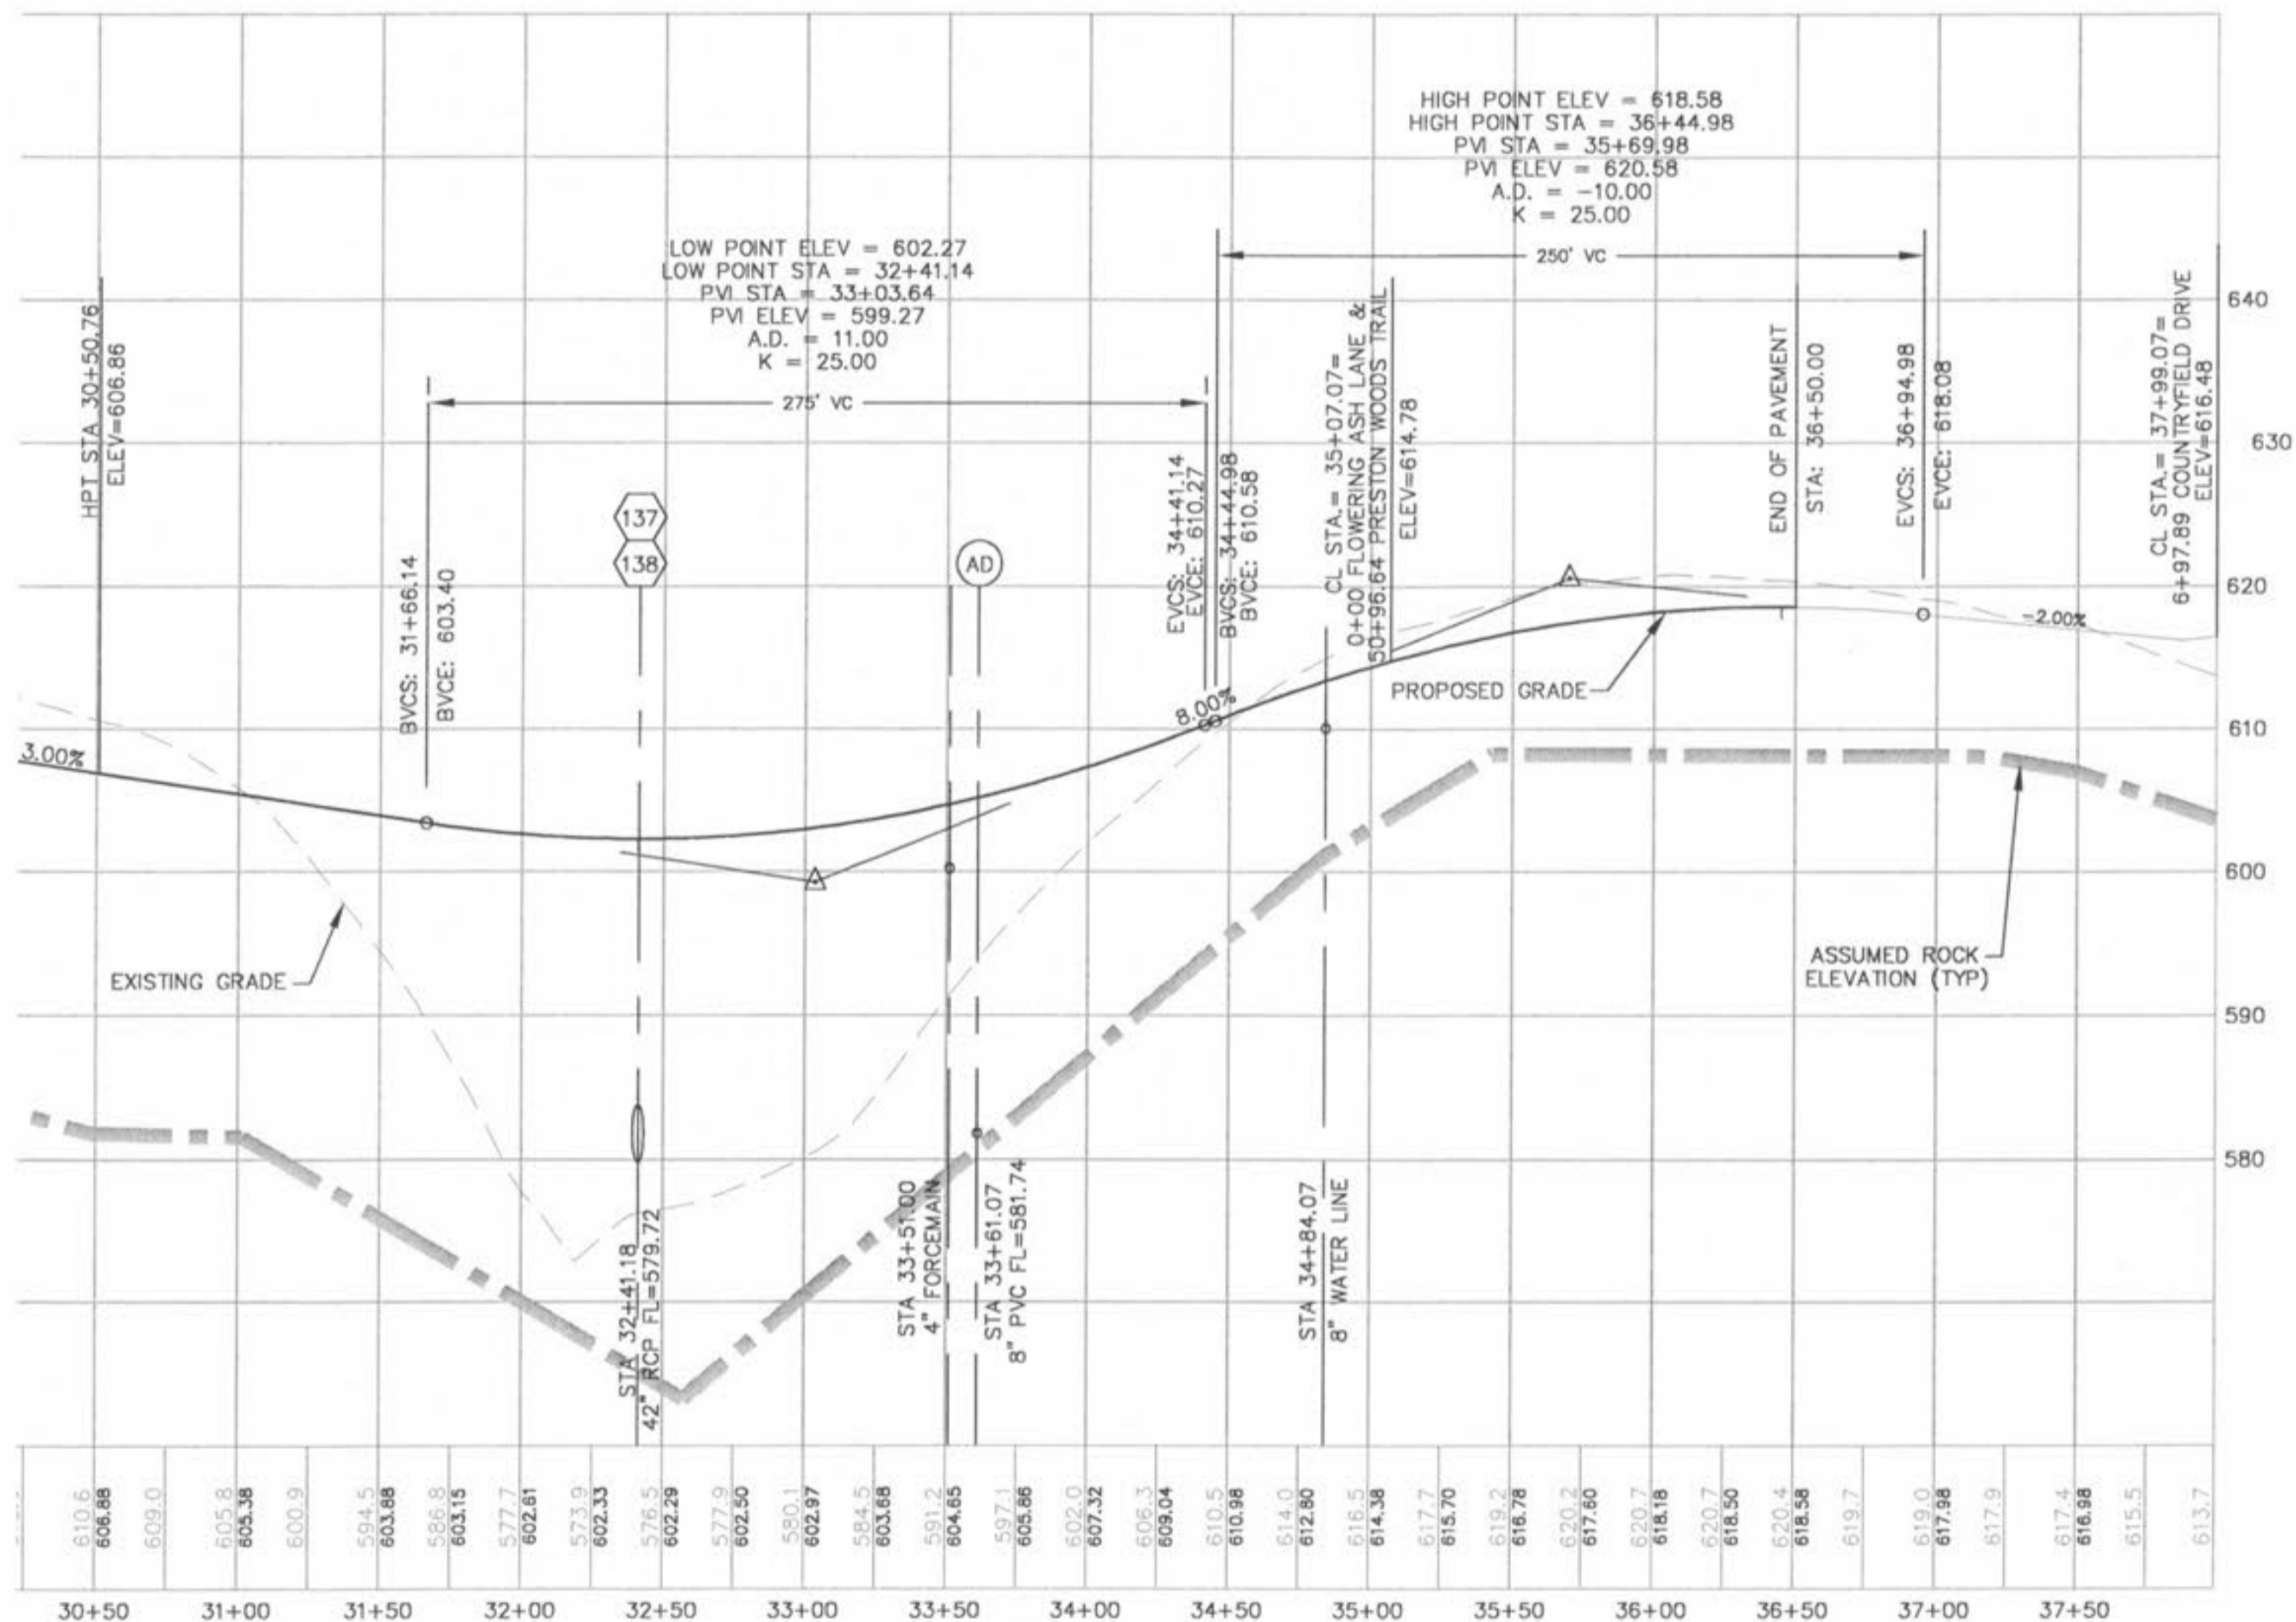

| | |
|-------|--------|
| 30+50 | 610.6 |
| 30+50 | 606.86 |
| 30+50 | 609.0 |
| 31+00 | 605.8 |
| 31+00 | 603.38 |
| 31+00 | 600.9 |
| 31+50 | 604.5 |
| 31+50 | 603.68 |
| 31+50 | 601.8 |
| 31+50 | 603.15 |
| 31+50 | 601.7 |

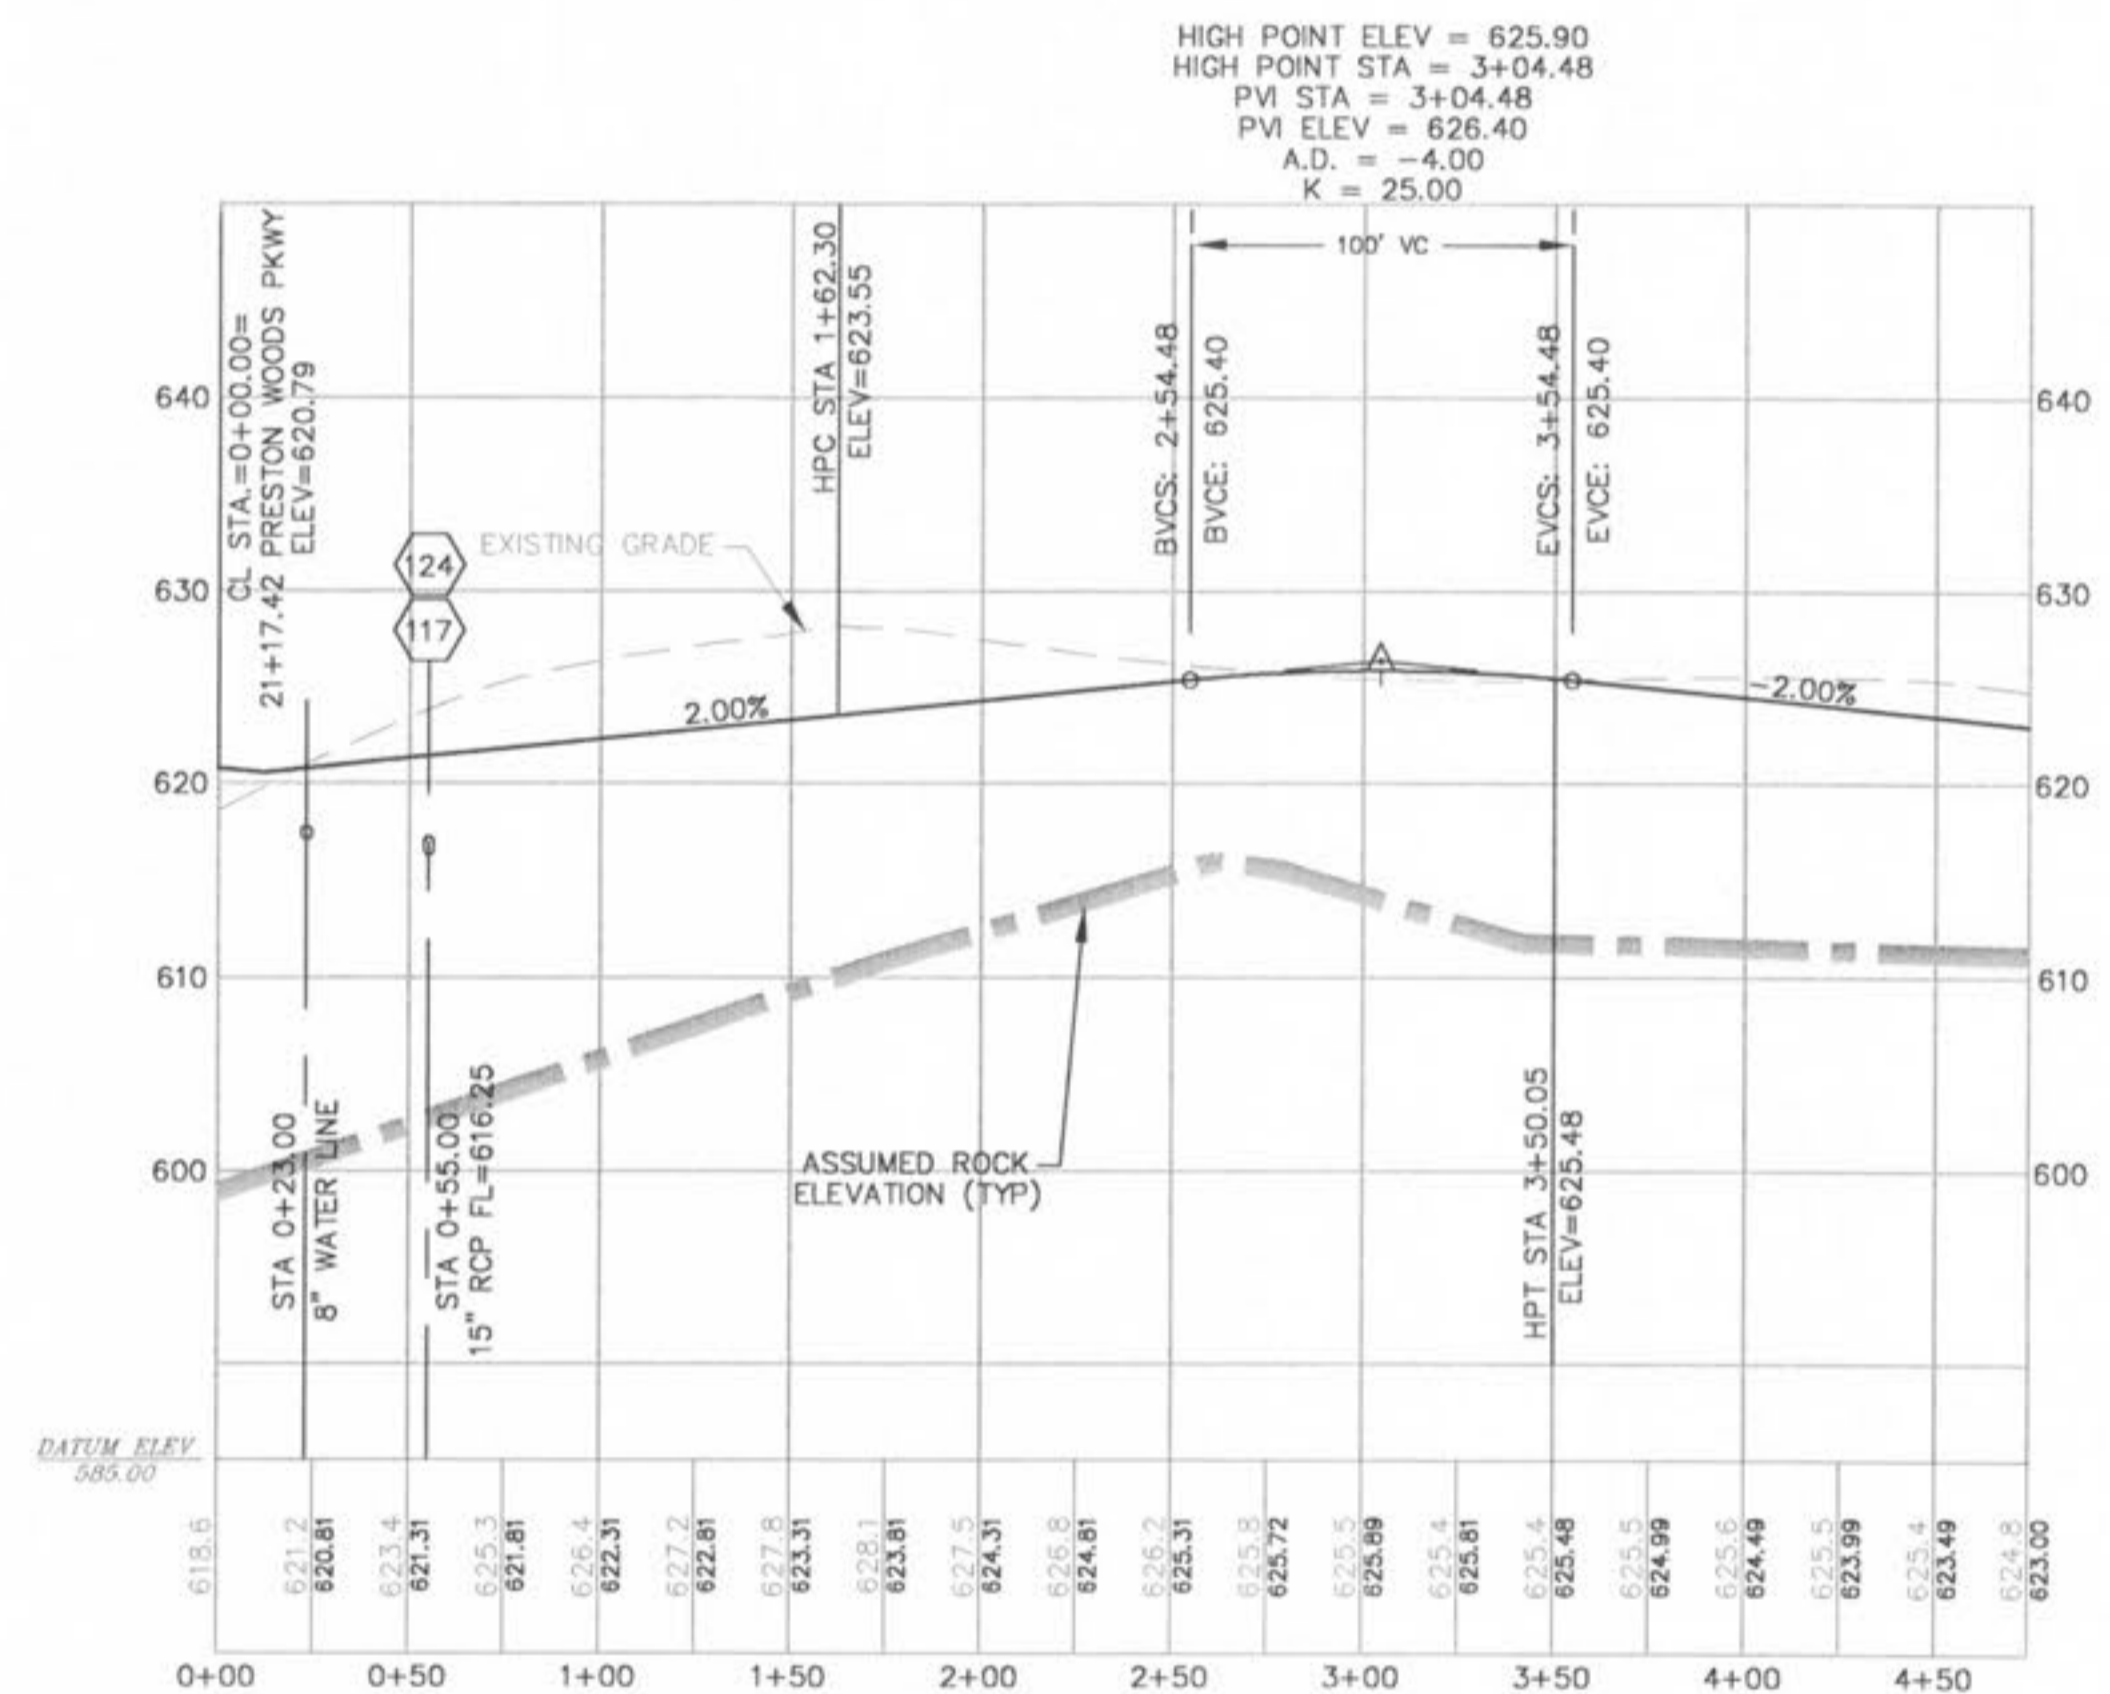

| | |
|------|--------|

STORM STRUCTURE TABLE

| STRUCTURE NUMBER | STREET NAME | STATION | OFFSET |
|------------------|----------------------|----------|---------|
| AI 122 | PRESTON WOODS PKWY. | 20+32.46 | 25.96 R |
| CI 118 | PRESTON WOODS PKWY. | 20+37.87 | 17.50 R |
| CI 119 | PRESTON WOODS PKWY. | 20+37.87 | 17.50 L |
| MH 90 | PRESTON WOODS PKWY. | 23+33.87 | 23.00 R |
| DCI 106 | PRESTON WOODS PKWY. | 25+66.14 | 17.50 L |
| DCI 105 | PRESTON WOODS PKWY. | 25+66.14 | 17.50 R |
| MH 89 | PRESTON WOODS PKWY. | 25+92.92 | 23.00 R |
| DCI 137 | PRESTON WOODS PKWY. | 32+41.14 | 17.50 R |
| DCI 138 | PRESTON WOODS PKWY. | 32+41.14 | 17.50 L |
| MH 139 | PRESTON WOODS PKWY. | 32+61.56 | 34.83 L |
| CI 117 | SILVER LINDEN CIRCLE | 0+55.00 | 17.50 R |
| CI 124 | SILVER LINDEN CIRCLE | 0+55.00 | 17.50 L |
| MH 116 | SILVER LINDEN CIRCLE | 1+31.61 | 17.98 R |
| CI 131 | SILVER LINDEN CIRCLE | 5+00.79 | 35.61 L |

SCALE: 1" = 50' HORIZ.
 1" = 10' VERT.

planning • engineering • surveying • landscape architecture

Gole and ASSOCIATES INCORPORATED

10777 sunset office dr.
 saint louis, missouri 63127
 p: 314 984 9887 f: 314 984 0567

DESIGNED BY: JKW
 DRAWN BY: KDK
 CHECKED BY: JFH
 DATE: 6/14/07
 Job Number: 07-0041
 Sheet Number: C6.1

DEVELOPER/OWNER:
 THE JONES COMPANY HOMES, L.L.C.
 16640 CHESTERFIELD GROVE, SUITE 200
 CHESTERFIELD, MO 63005
 PHONE: (636) 537-7192

REVISIONS

| NO. | DATE | DESCRIPTION |
|-----|---------|--------------------|
| 1 | 9/14/07 | ISSUED FOR PERMITS |
| 2 | 9/14/07 | ISSUED FOR PERMITS |
