


USER: M:\night TAB: C6.2
 DATE: Oct 23, 2007 - 12:12pm
 DRAWING: S:\005\0054607\07-0041\07-0041\07-0041\IMPROVEMENT PLANS PHASE 2\0_PLAN_C6.0 STREET PROFILES.dwg

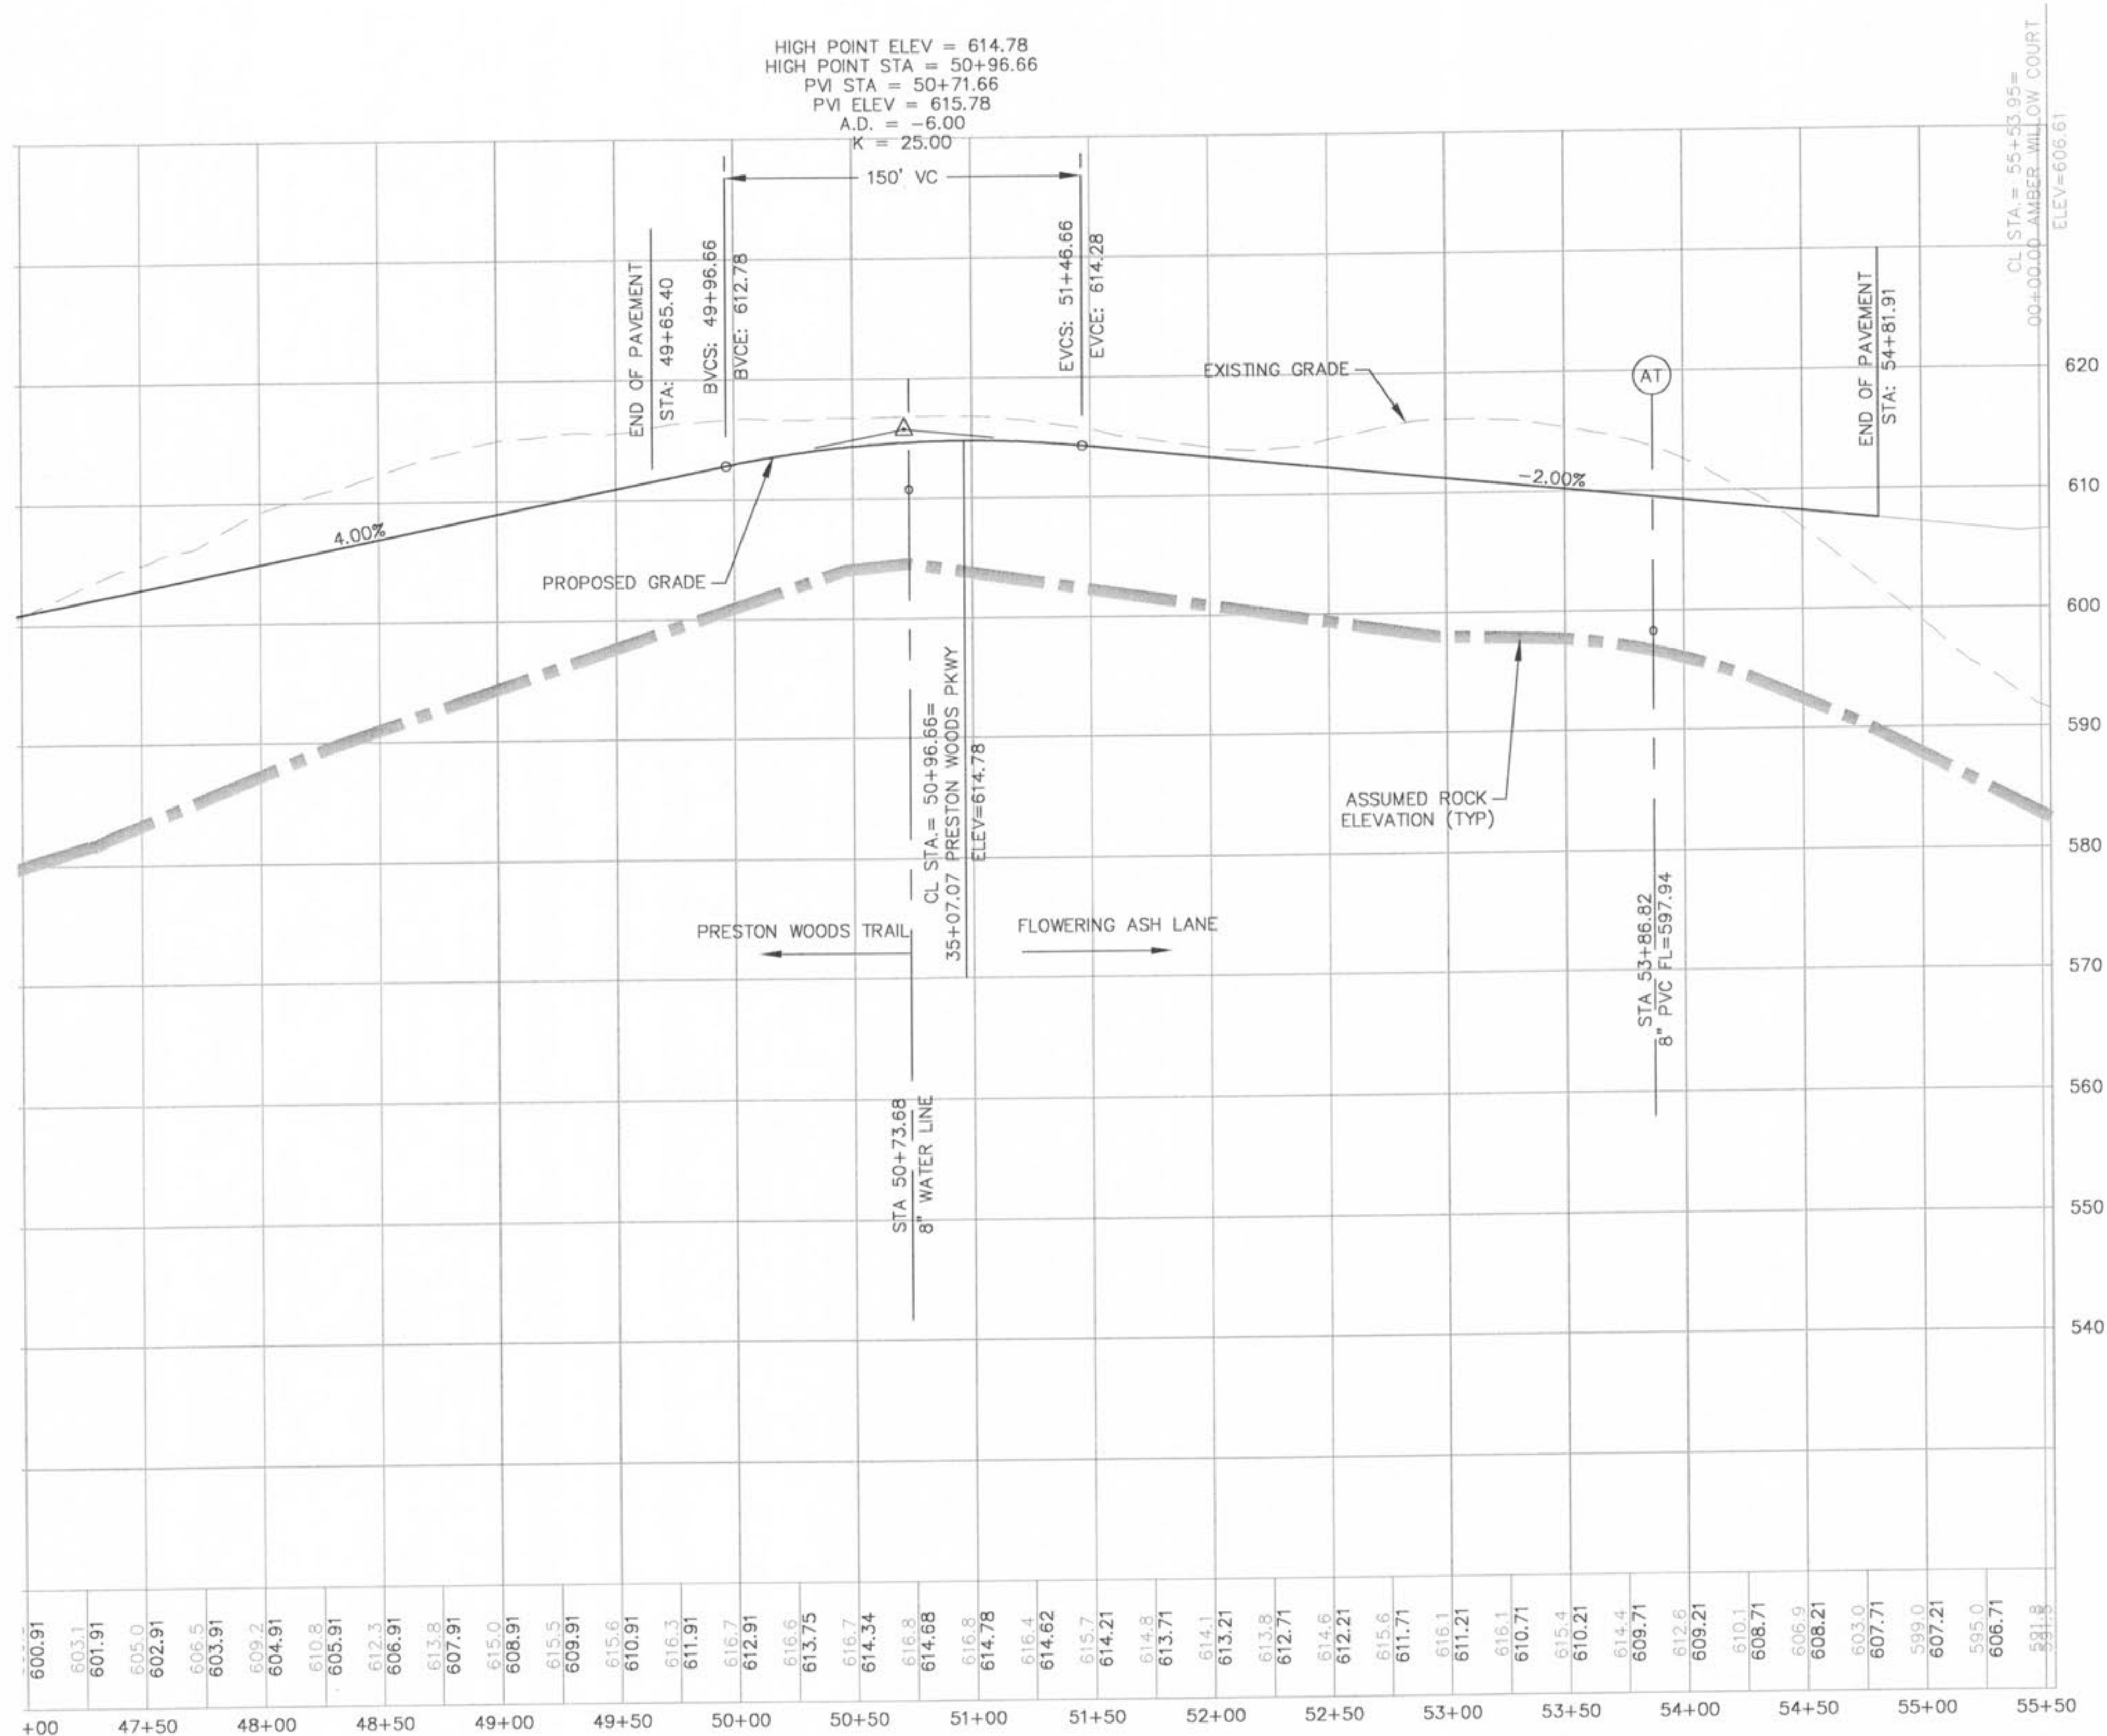

PRESTON WOODS TRAIL AND FLOWERING ASH LANE PHASE 2B

STORM STRUCTURE TABLE		
STRUCTURE NUMBER	STREET NAME	STATION/OFFSET
AI 122	PRESTON WOODS PKWY.	20+32.46 25.96 R
CI 118	PRESTON WOODS PKWY.	20+37.87 17.50 R
CI 119	PRESTON WOODS PKWY.	20+37.87 17.50 L
MH 90	PRESTON WOODS PKWY.	23+33.87 23.00 R
DCI 106	PRESTON WOODS PKWY.	25+66.14 17.50 L
DCI 105	PRESTON WOODS PKWY.	25+66.14 17.50 R
MH 89	PRESTON WOODS PKWY.	25+92.92 23.00 R
DCI 137	PRESTON WOODS PKWY.	32+41.14 17.50 R
DCI 138	PRESTON WOODS PKWY.	32+41.14 17.50 L
MH 139	PRESTON WOODS PKWY.	32+61.56 34.83 L
CI 117	SILVER LINDEN CIRCLE	0+55.00 17.50 R
CI 124	SILVER LINDEN CIRCLE	0+55.00 17.50 L
MH 116	SILVER LINDEN CIRCLE	1+31.61 17.98 R
CI 131	SILVER LINDEN CIRCLE	5+00.79 35.61 L

SCALE: 1" = 50' HORIZ.
 1" = 10' VERT.

planning • engineering • surveying • landscape architecture

Cole and ASSOCIATES
INCORPORATED

10777 sunset office dr.
 saint louis, missouri 63127
 p. 314 984 9887 f. 314 984 0587

DESIGNED BY: JKW
 DRAWN BY: KDK
 CHECKED BY: JFH
 DATE: 6/14/07
 Job Number: 07-0041
 Sheet Number: C6.2

PRESTON WOODS - PHASE II
 IMPROVEMENT PLANS
 PRESTON WOODS LANE
 OF FALLON, MO. 63366

STREET PROFILES

DEVELOPER/OWNER:
THE JONES COMPANY HOMES, L.L.C.
 16640 CHESTERFIELD GROVE, SUITE 200
 CHESTERFIELD, MO 63005
 PHONE: (636) 537-7192

REVISIONS

DATE	BY	REVISION
8/24/07	JKW	OWNER PWS#42/DICKETT CREEK
9/14/07	JKW	OWNER COMMENTS
9/14/07	JKW	DICKETT CREEK SANITARY DISTRICT
10/19/07	JKW	CITY OF FALLON COMMENTS
10/23/07	JKW	CITY OF FALLON COMMENTS