


USER: jwilson TAB: C5.2  
 DATE: 6/14/07 10:08 AM  
 DRAWING: S:\035\2004\07-0041\07-0041.dwg IMPROVEMENT PLANS PHASE 2\0 JPLAN\_C5.0 STORM SEWER PLAN.dwg

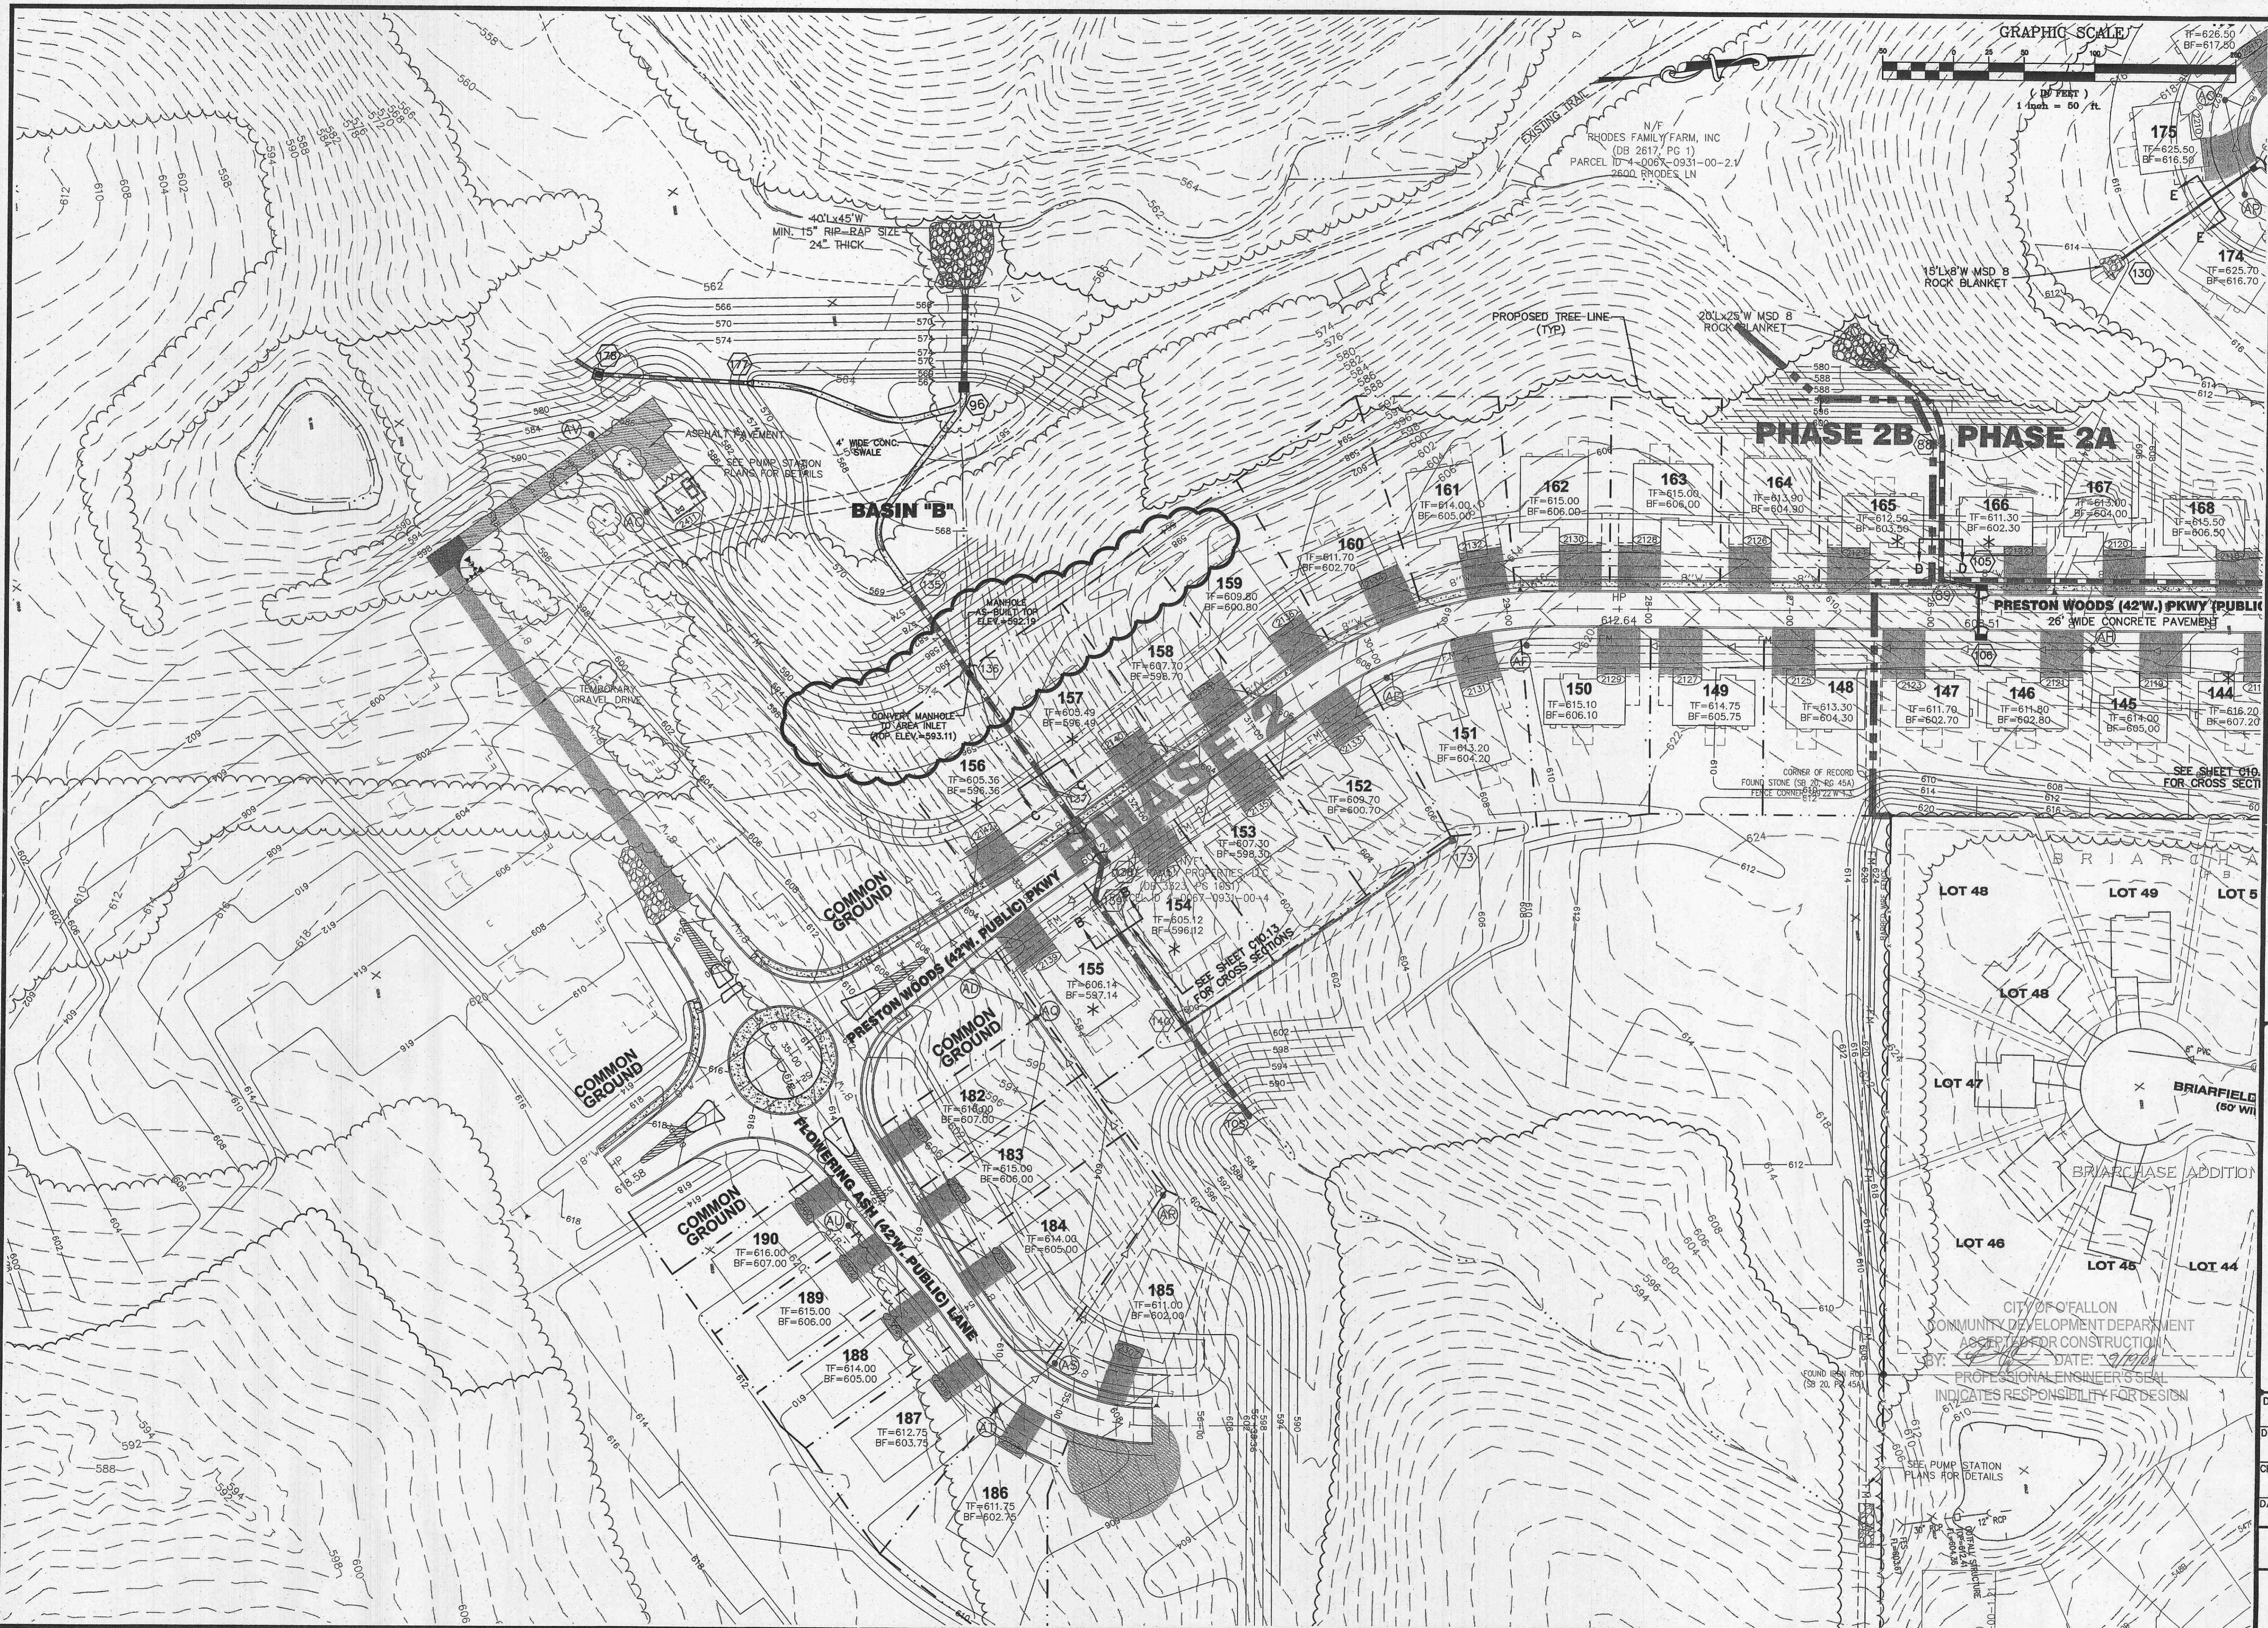


GRAPHIC SCALE

(IN FEET)  
 1" = 50'

DATE	DESCRIPTION
8/25/07	OWNER/ENGINEER/PROJECT CREEK
9/14/07	PHASE II
9/14/07	BUCKET CREEK SANITARY DISTRICT
10/12/07	CITY OF FALLON COMMENTS
10/19/07	CITY OF FALLON COMMENTS
10/23/07	CITY OF FALLON COMMENTS
9/25/06	FIELD CHANGE - STRUCTURE 138

DEVELOPER/OWNER:  
**THE JONES COMPANY HOMES, L.L.C.**  
 16640 CHESTERFIELD GROVE, SUITE 200  
 CHESTERFIELD, MO 63005  
 PHONE: (636) 537-7192

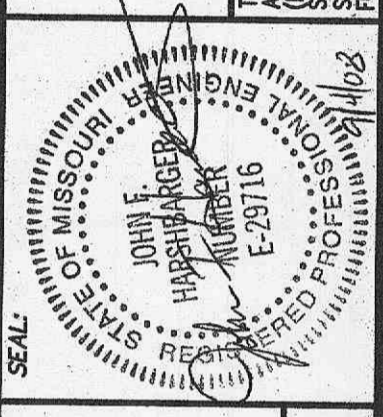

**PRESTON WOODS - PHASE II**  
 IMPROVEMENT PLANS  
 PRESTON WOODS LANE  
 OF FALLON, MO. 63366  
**STORM SEWER PLAN**

planning • engineering • surveying • landscape architecture  
**Cole and Associates, Inc.**  
 INCORPORATED  
 10777 sunset office dr.  
 saint louis, missouri 63127  
 p: 314 984 9887 f: 314 984 0587

DESIGNED BY: JKW  
 DRAWN BY: KDK  
 CHECKED BY: JFH  
 DATE: 6/14/07  
 Job Number: 07-0041  
 Sheet Number: C5.2

CITY OF FALLON  
 COMMUNITY DEVELOPMENT DEPARTMENT  
 ASSESSOR FOR CONSTRUCTION  
 BY: DATE: 6/14/07  
 PROFESSIONAL ENGINEER'S SEAL  
 INDICATES RESPONSIBILITY FOR DESIGN