


USER: Helen TAB: C5.2
 DATE: May 01, 2008 7:53am
 DRAWING: S:\JOBS\Jobs2007\07-0178\07-0178\Imp\IMPROVEMENT PLANS PHASE III\0_IP_LAN_C5.2_SANITARY_PLAN.dwg

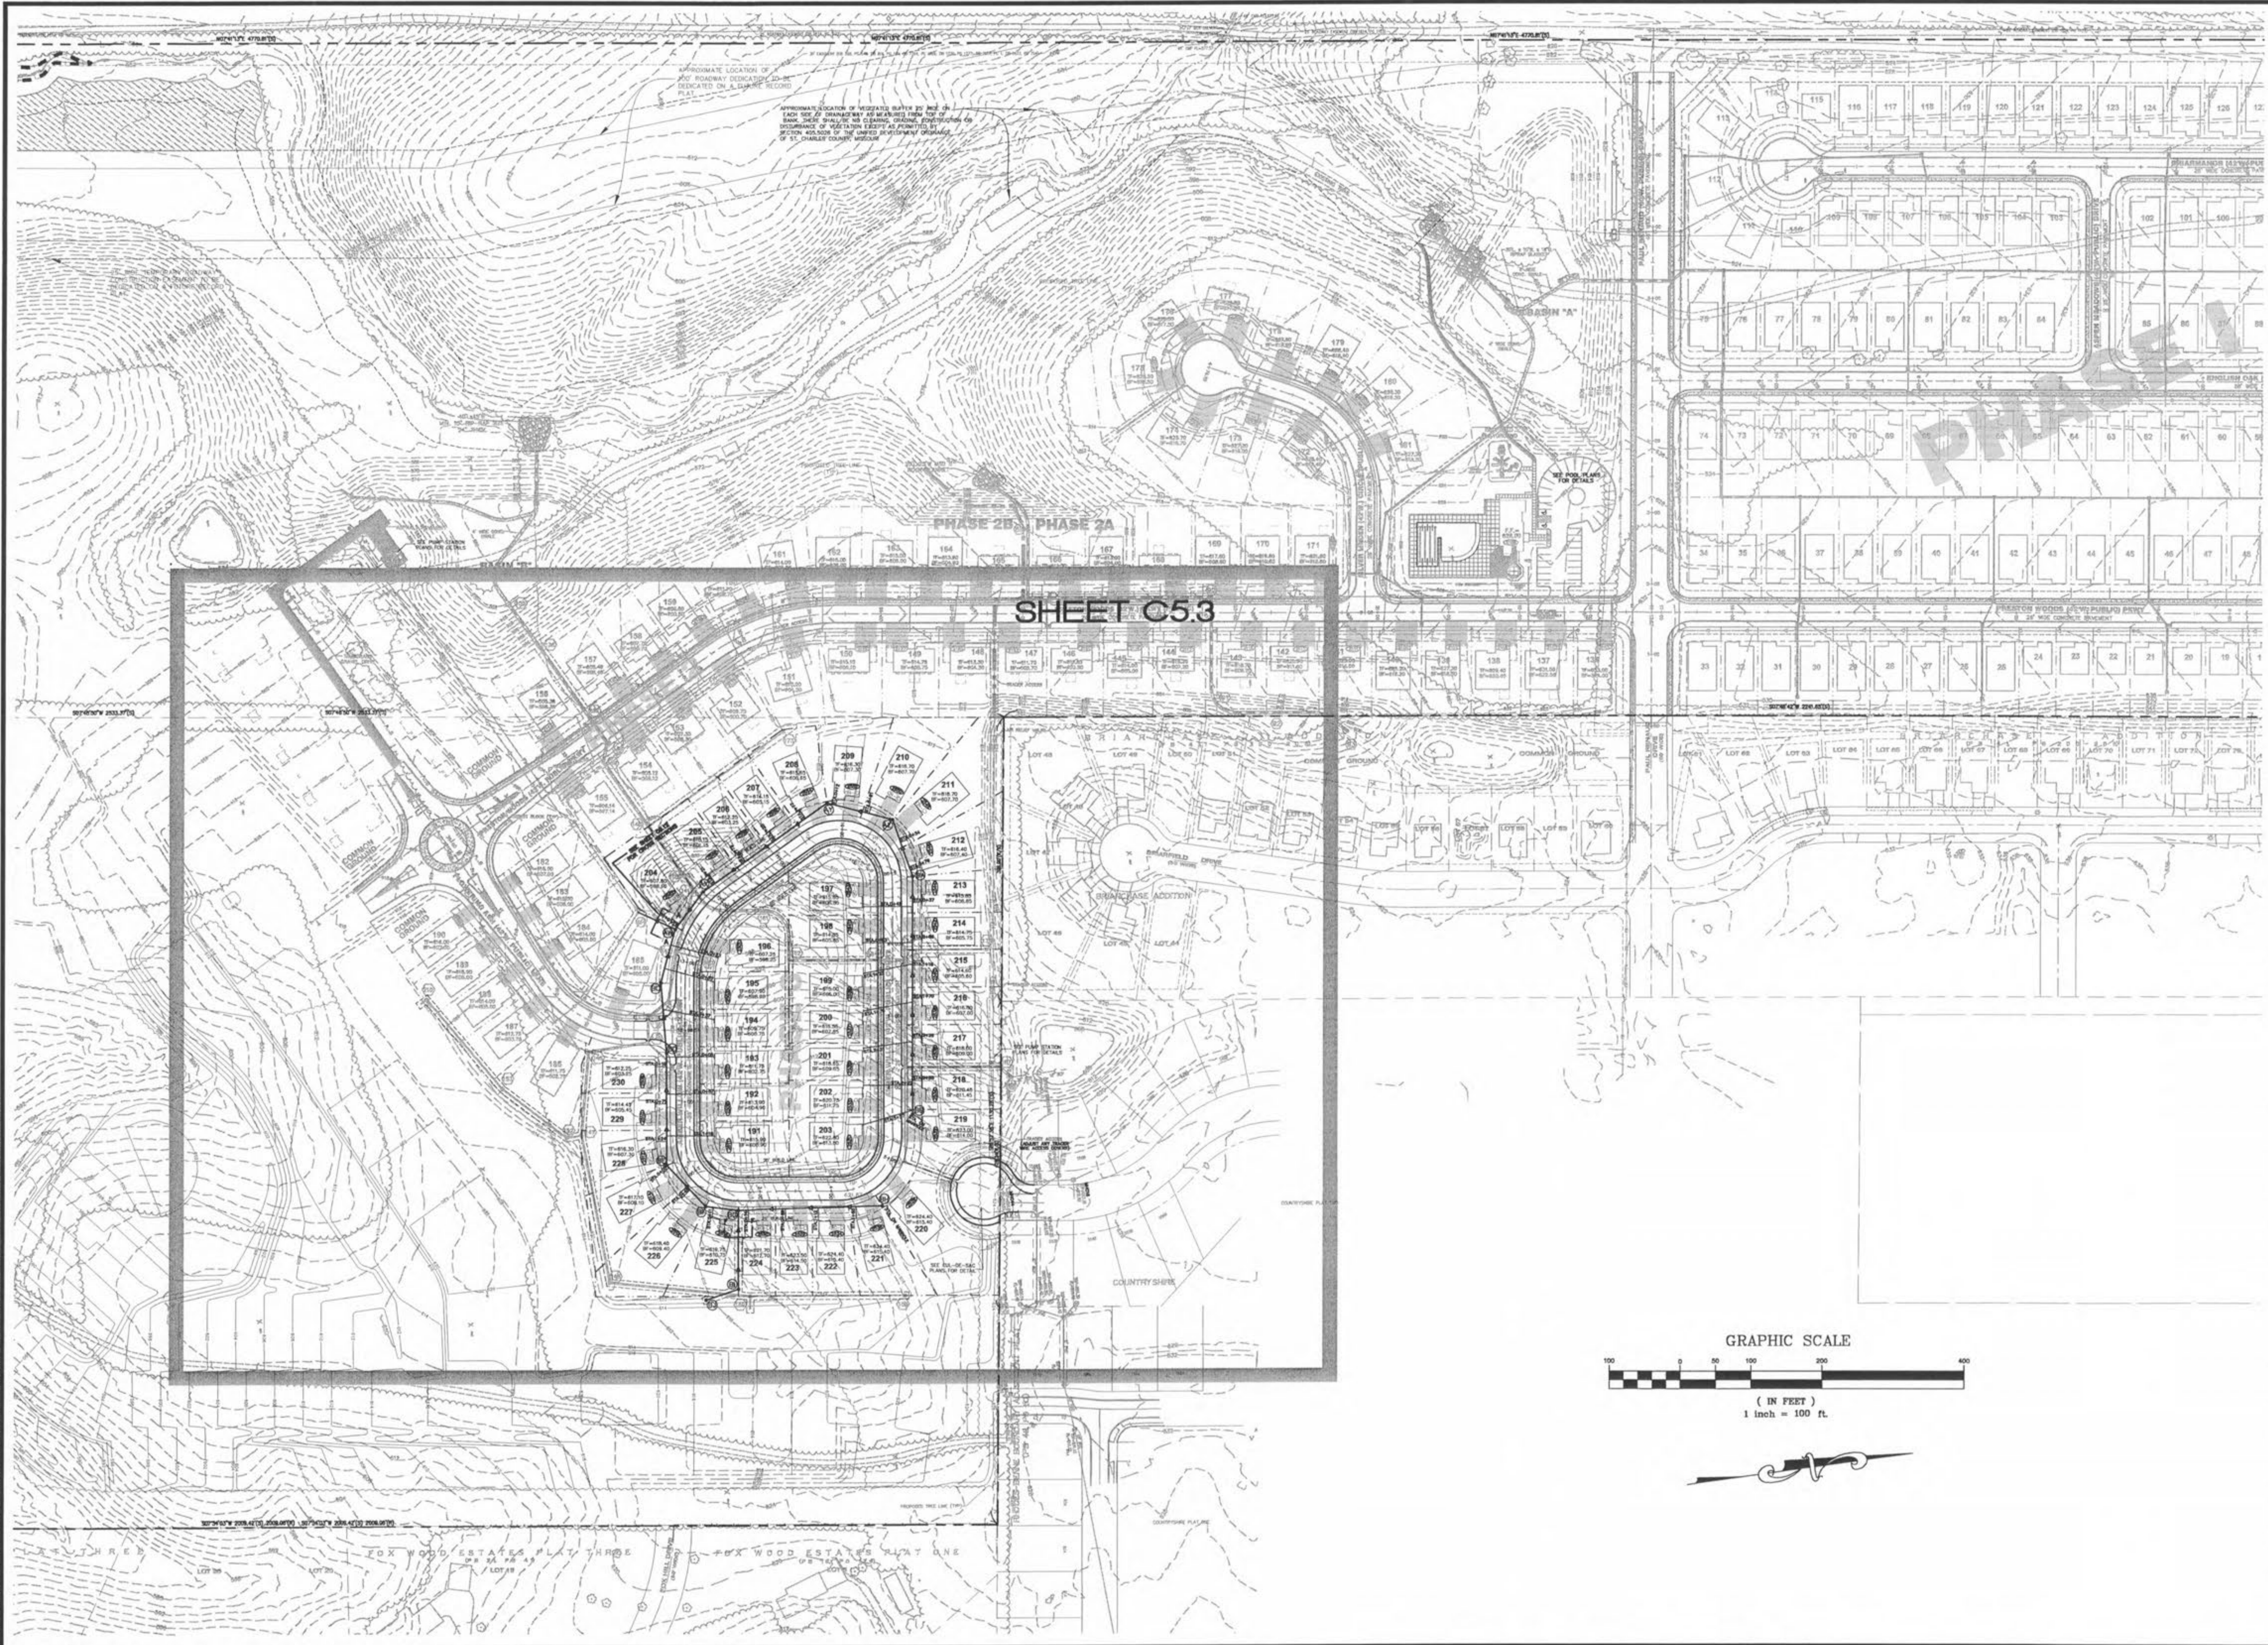

<p>DESIGNED BY JKW</p> <p>DRAWN BY KDK</p> <p>CHECKED BY JFH</p> <p>DATE 12/19/07</p> <p>Job Number 07-0178</p> <p>Sheet Number C5.2</p>		<p>REVISIONS</p> <table border="1"> <tr> <th>NO.</th> <th>DATE</th> <th>DESCRIPTION</th> </tr> <tr> <td>1</td> <td>4/2/08</td> <td>CITY REVIEW & BUDGET COMMENT</td> </tr> <tr> <td>2</td> <td>4/2/08</td> <td>CITY COMMENTS</td> </tr> <tr> <td>3</td> <td>5/7/08</td> <td>CITY COMMENTS</td> </tr> </table>	NO.	DATE	DESCRIPTION	1	4/2/08	CITY REVIEW & BUDGET COMMENT	2	4/2/08	CITY COMMENTS	3	5/7/08	CITY COMMENTS
NO.	DATE	DESCRIPTION												
1	4/2/08	CITY REVIEW & BUDGET COMMENT												
2	4/2/08	CITY COMMENTS												
3	5/7/08	CITY COMMENTS												
<p>DEVELOPER/OWNER: THE JONES COMPANY HOMES, L.L.C. 16640 CHESTERFIELD GROVE, SUITE 200 CHESTERFIELD, MO 63005 PHONE: (636) 537-7192</p>		<p>SCALE: 1" = 100'</p> <p>PROFESSIONAL SEAL: [Seal]</p>												
<p>PRESTON WOODS - PHASE III IMPROVEMENT PLANS PRESTON WOODS LANE OF FALLON, MO. 63566</p>		<p>SANITARY SEWER PLAN INDEX</p>												
<p>planning • engineering • surveying • landscape architecture</p> <p>Gole and ASSOCIATES INCORPORATED</p> <p>10777 sunset office dr. saint louis, missouri 63127 p: 314 984 9887 f: 314 984 0567</p>														