



USER: \\sdc\users\TAB_C5.3
 DATE: May 01, 2008 7:53am
 DRAWING: S:\0055\Jobs\2007\07-0178_C07-0178\Improvement Plans III\NO_IPAN_C5.3_SANITARY_PLAN.dwg

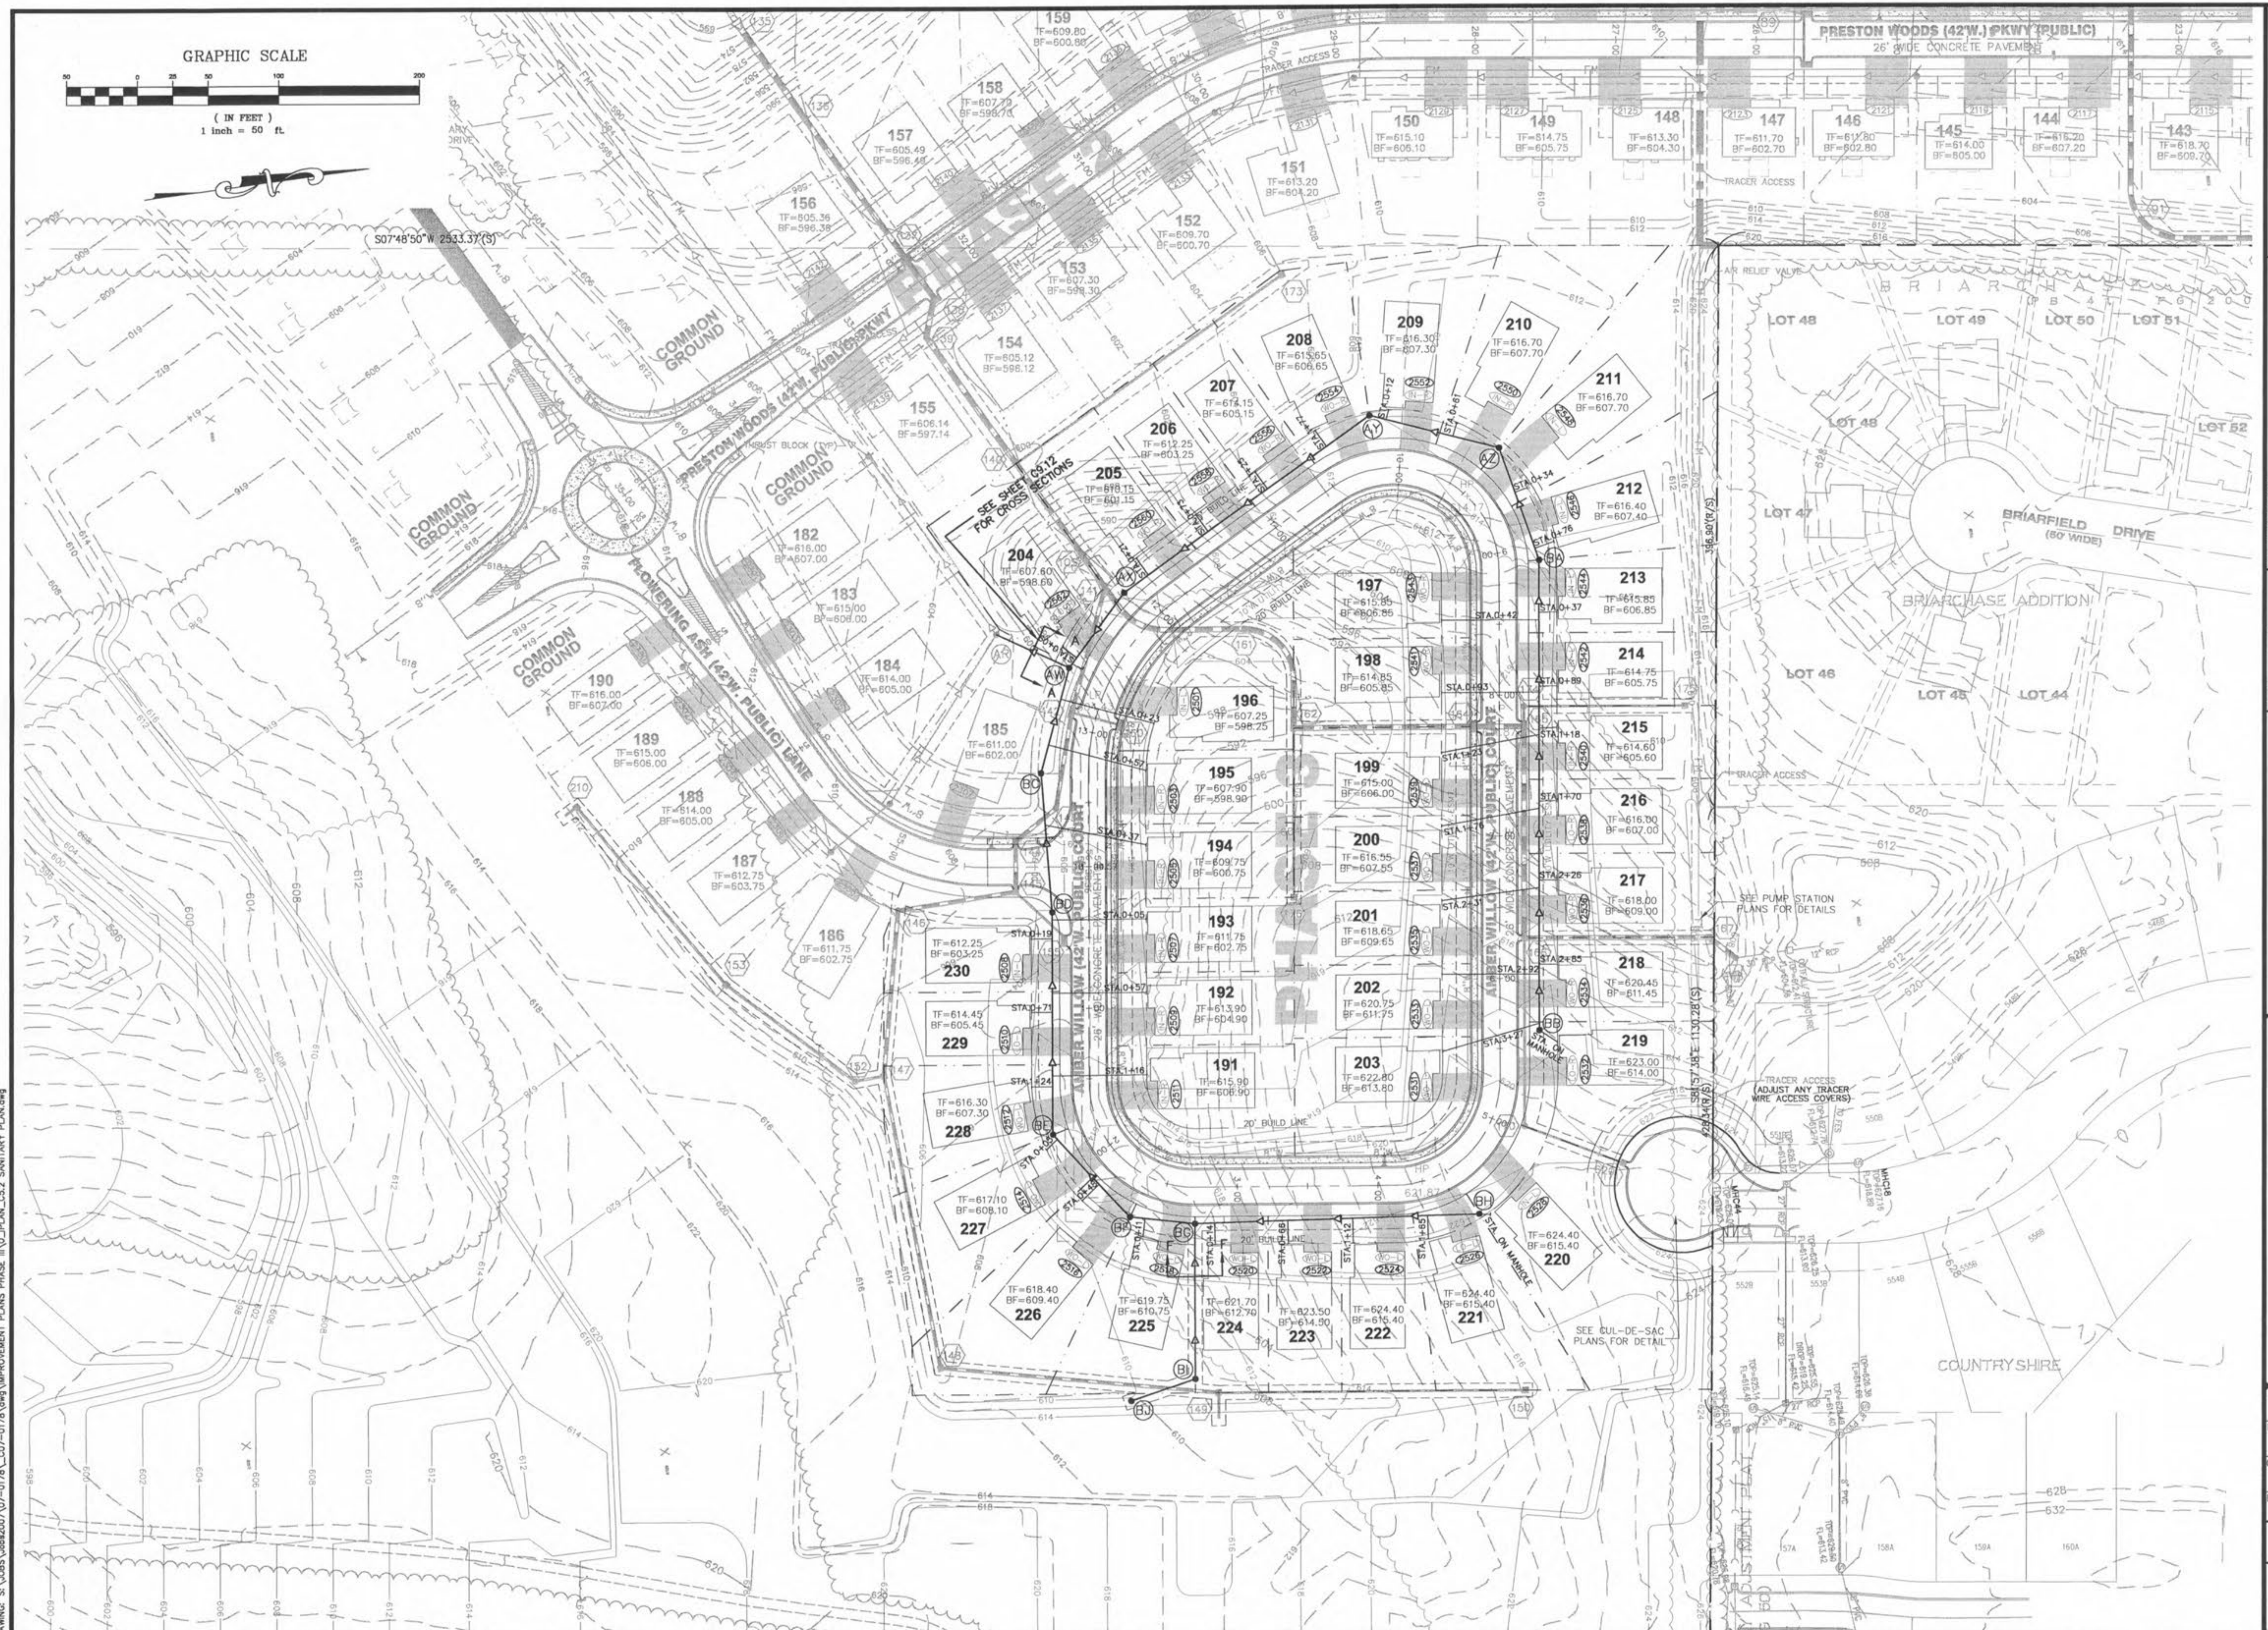

REVISIONS	
DATE	DESCRIPTION
5/1/08	CITY, FINISH & SLOTTED CREEK COMMENTS
5/1/08	CITY COMMENTS
5/1/08	CITY COMMENTS

DEVELOPER/OWNER:
THE JONES COMPANY HOMES, L.L.C.
 16640 CHESTERFIELD GROVE, SUITE 200
 CHESTERFIELD, MO 63005
 PHONE: (636) 537-7192

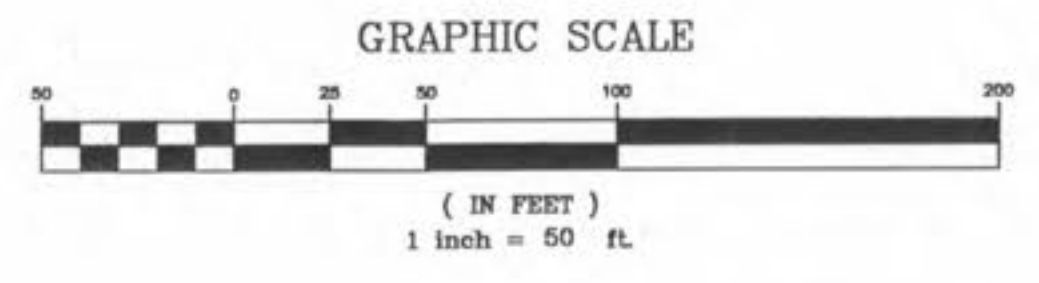

PRESTON WOODS - PHASE III
 IMPROVEMENT PLANS
 PRESTON WOODS, LANE
 OF FALLON, MO. 63366

planning • engineering • surveying • landscape architecture
Cole and Associates
 INCORPORATED
 10777 sunset office dr.
 saint louis, missouri
 p. 314.984.9887 f. 314.984.0587

DESIGNED BY: JKW
 DRAWN BY: KDK
 CHECKED BY: JFH
 DATE: 12/19/07
 Job Number: 07-0178
 Sheet Number: C5.3

SANITARY SEWER PLAN INDEX