



USER: jwilson TAB: C5.4
 DRAWING: S:\VCS\Jobs\2007\07-0178\07-0178\IMPROVEMENT PLANS PHASE III\VO_PLAN_C5.4 WATER PLAN.dwg

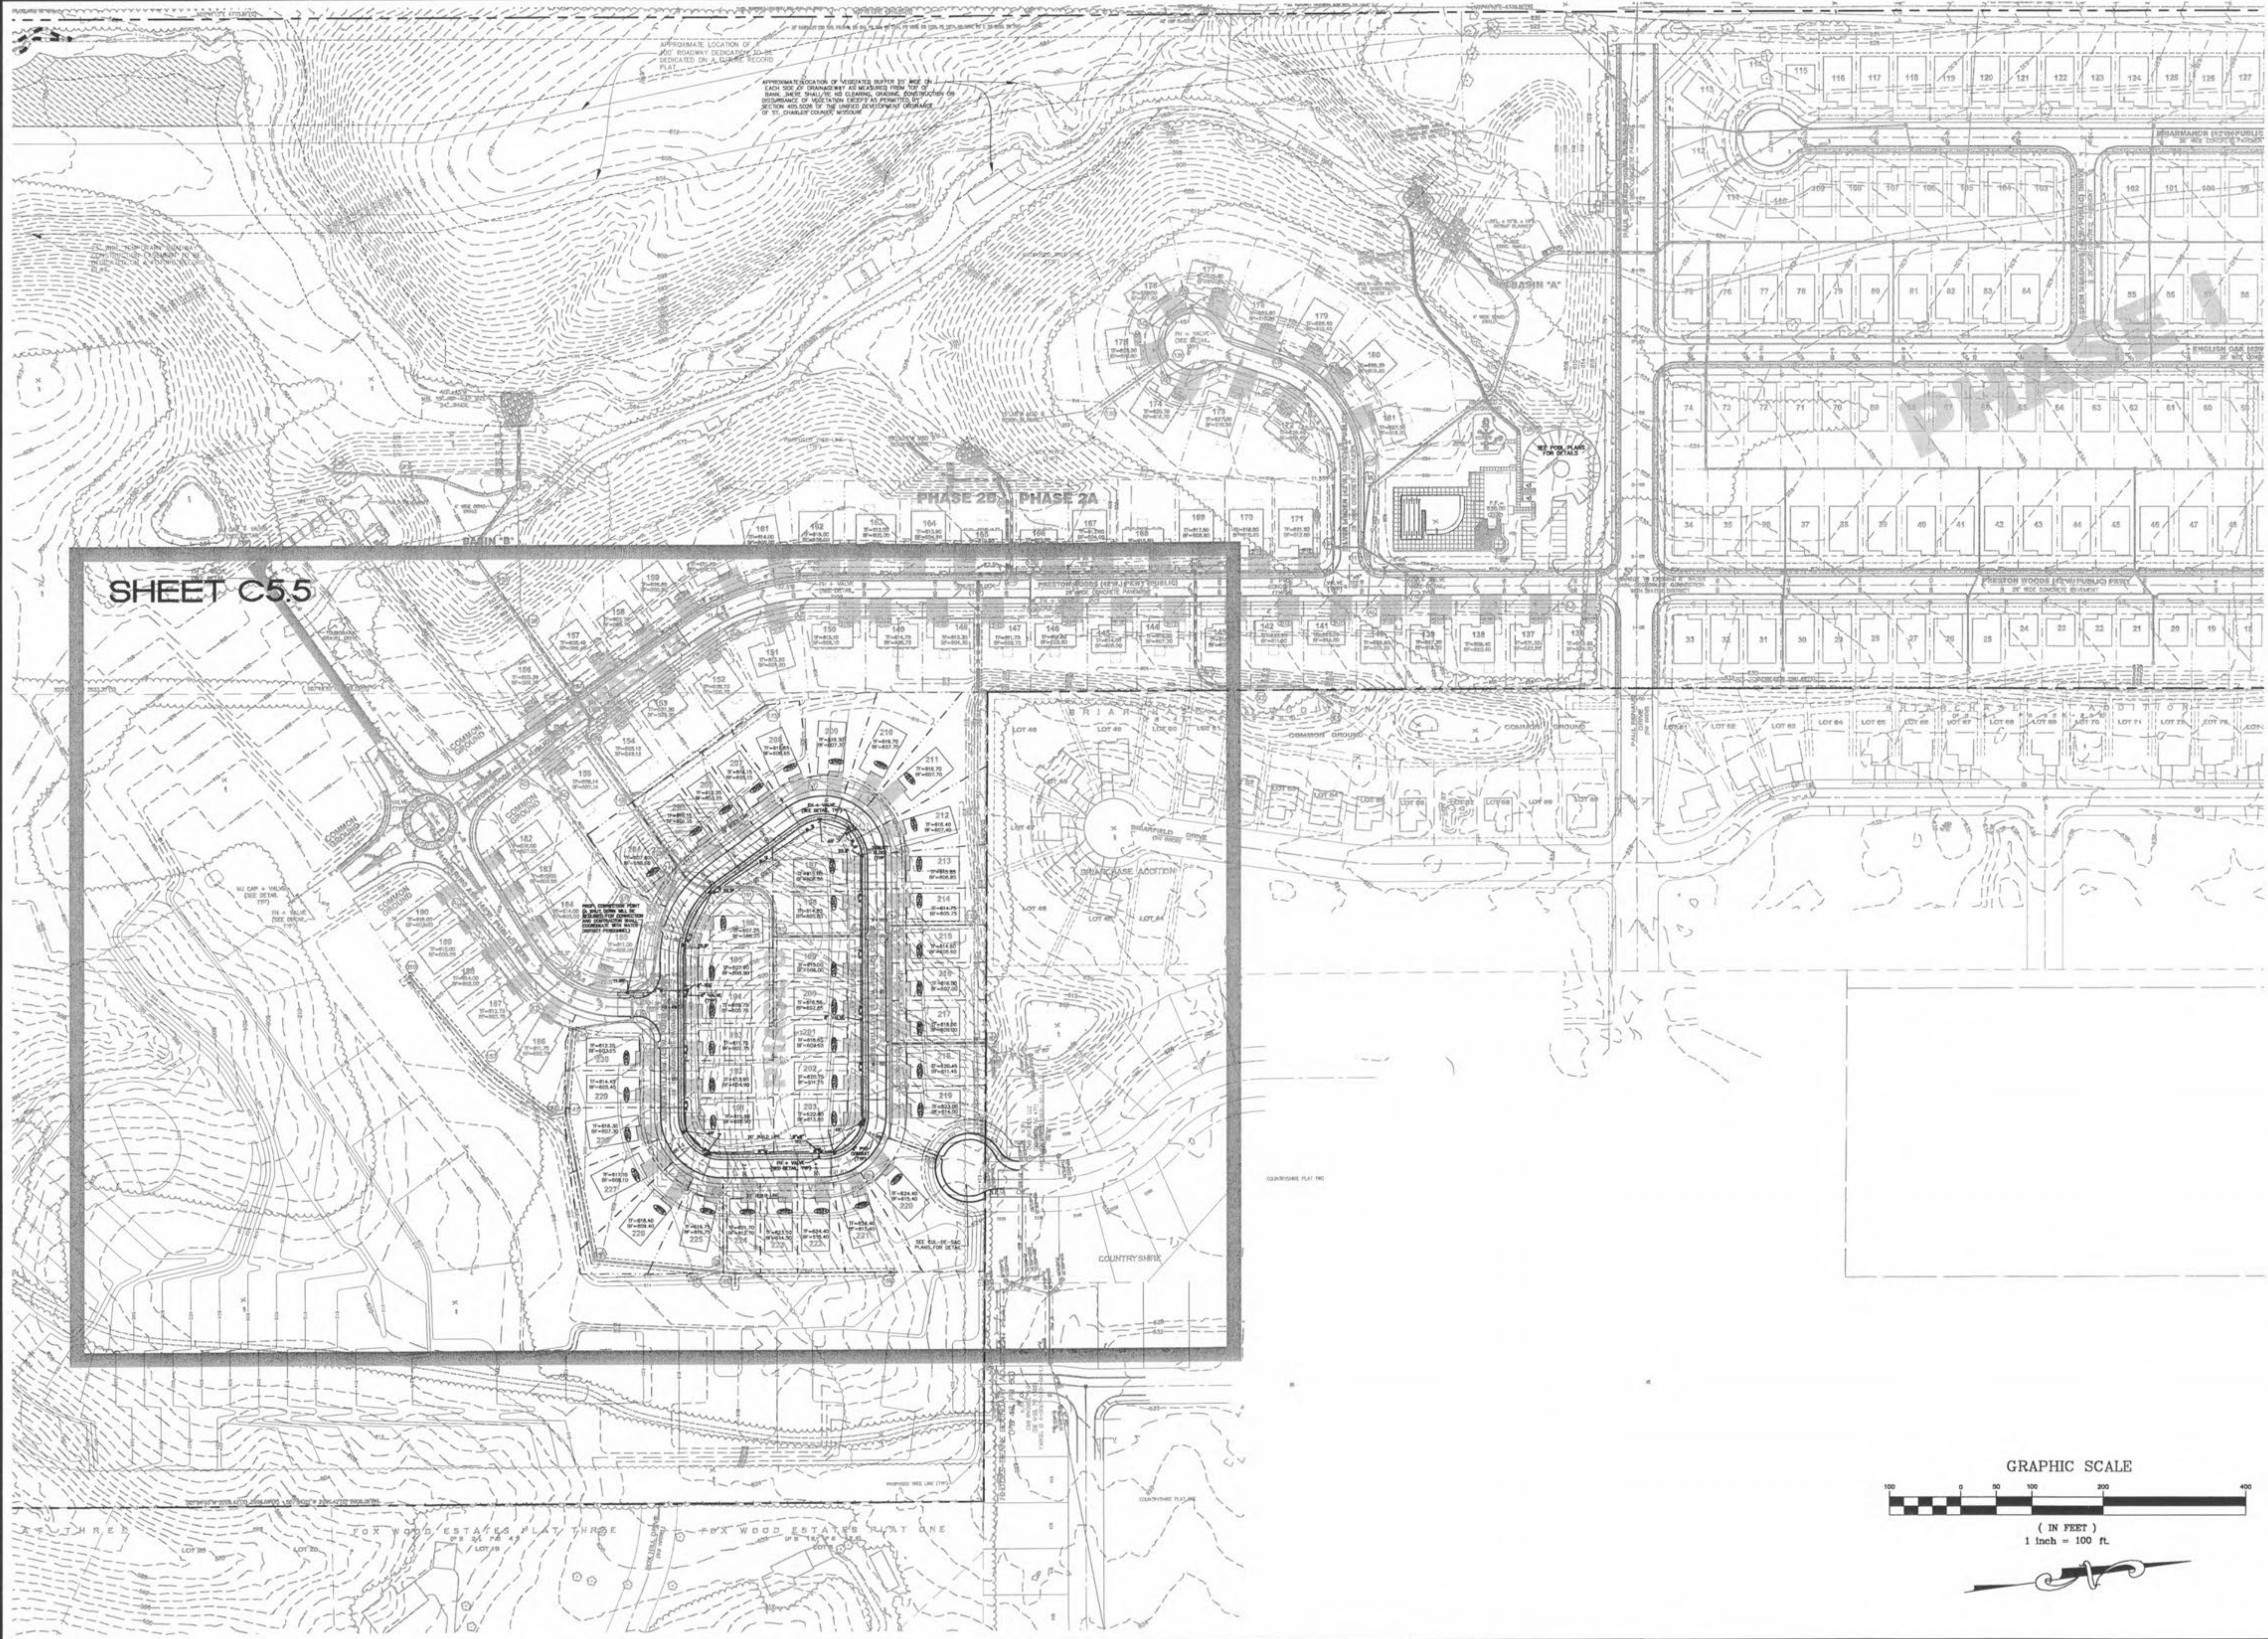

SHEET C5.5

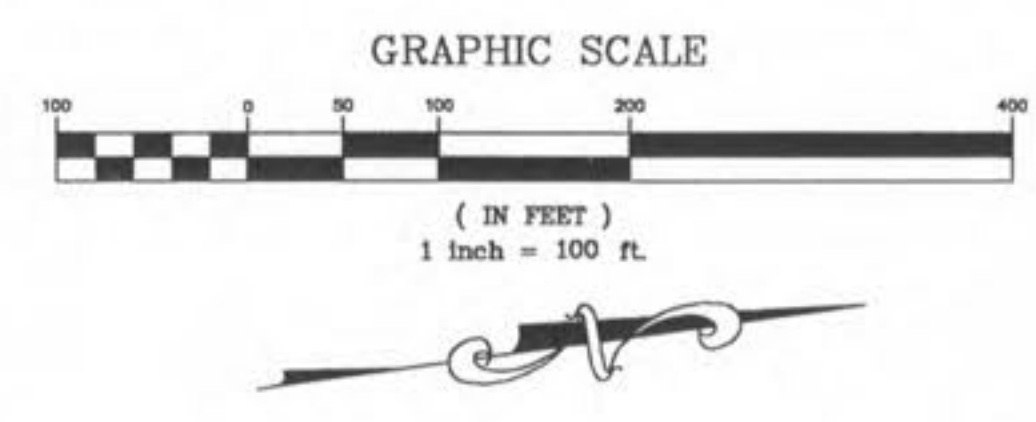

REVISIONS	
DATE	DESCRIPTION
7/9/07	CITY PREPARE & INQUIRY COMMENTS
7/10/07	CITY COMMENTS
5/7/08	CITY COMMENTS

DEVELOPER/OWNER
THE JONES COMPANY HOMES, L.L.C.
 16640 CHESTERFIELD GROVE, SUITE 200
 CHESTERFIELD, MO 63005
 PHONE: (636) 537-7192



PRESTON WOODS - PHASE III
 IMPROVEMENT PLANS
 PRESTON WOODS LANE
 OF FALLON, MO. 63366

planning • engineering • surveying • landscape architecture
Cole and Associates Incorporated
 10777 sunset office dr.
 saint louis, missouri 63141
 p. 314.984.9887 f. 314.984.0587

DESIGNED BY
JKW
 DRAWN BY
KDK
 CHECKED BY
JFH
 DATE
12/19/07
 Job Number
07-0178
 Sheet Number
C5.4