


USER: \\missouri\118\_06\_0  
 DATE: Mon, 01/20/08 7:56am  
 DRAWING: S:\055\055\007-0178\imp\IMPROVEMENT PLANS PHASE III\0\_Plan\_C6.0 STREET PROFILES.dwg

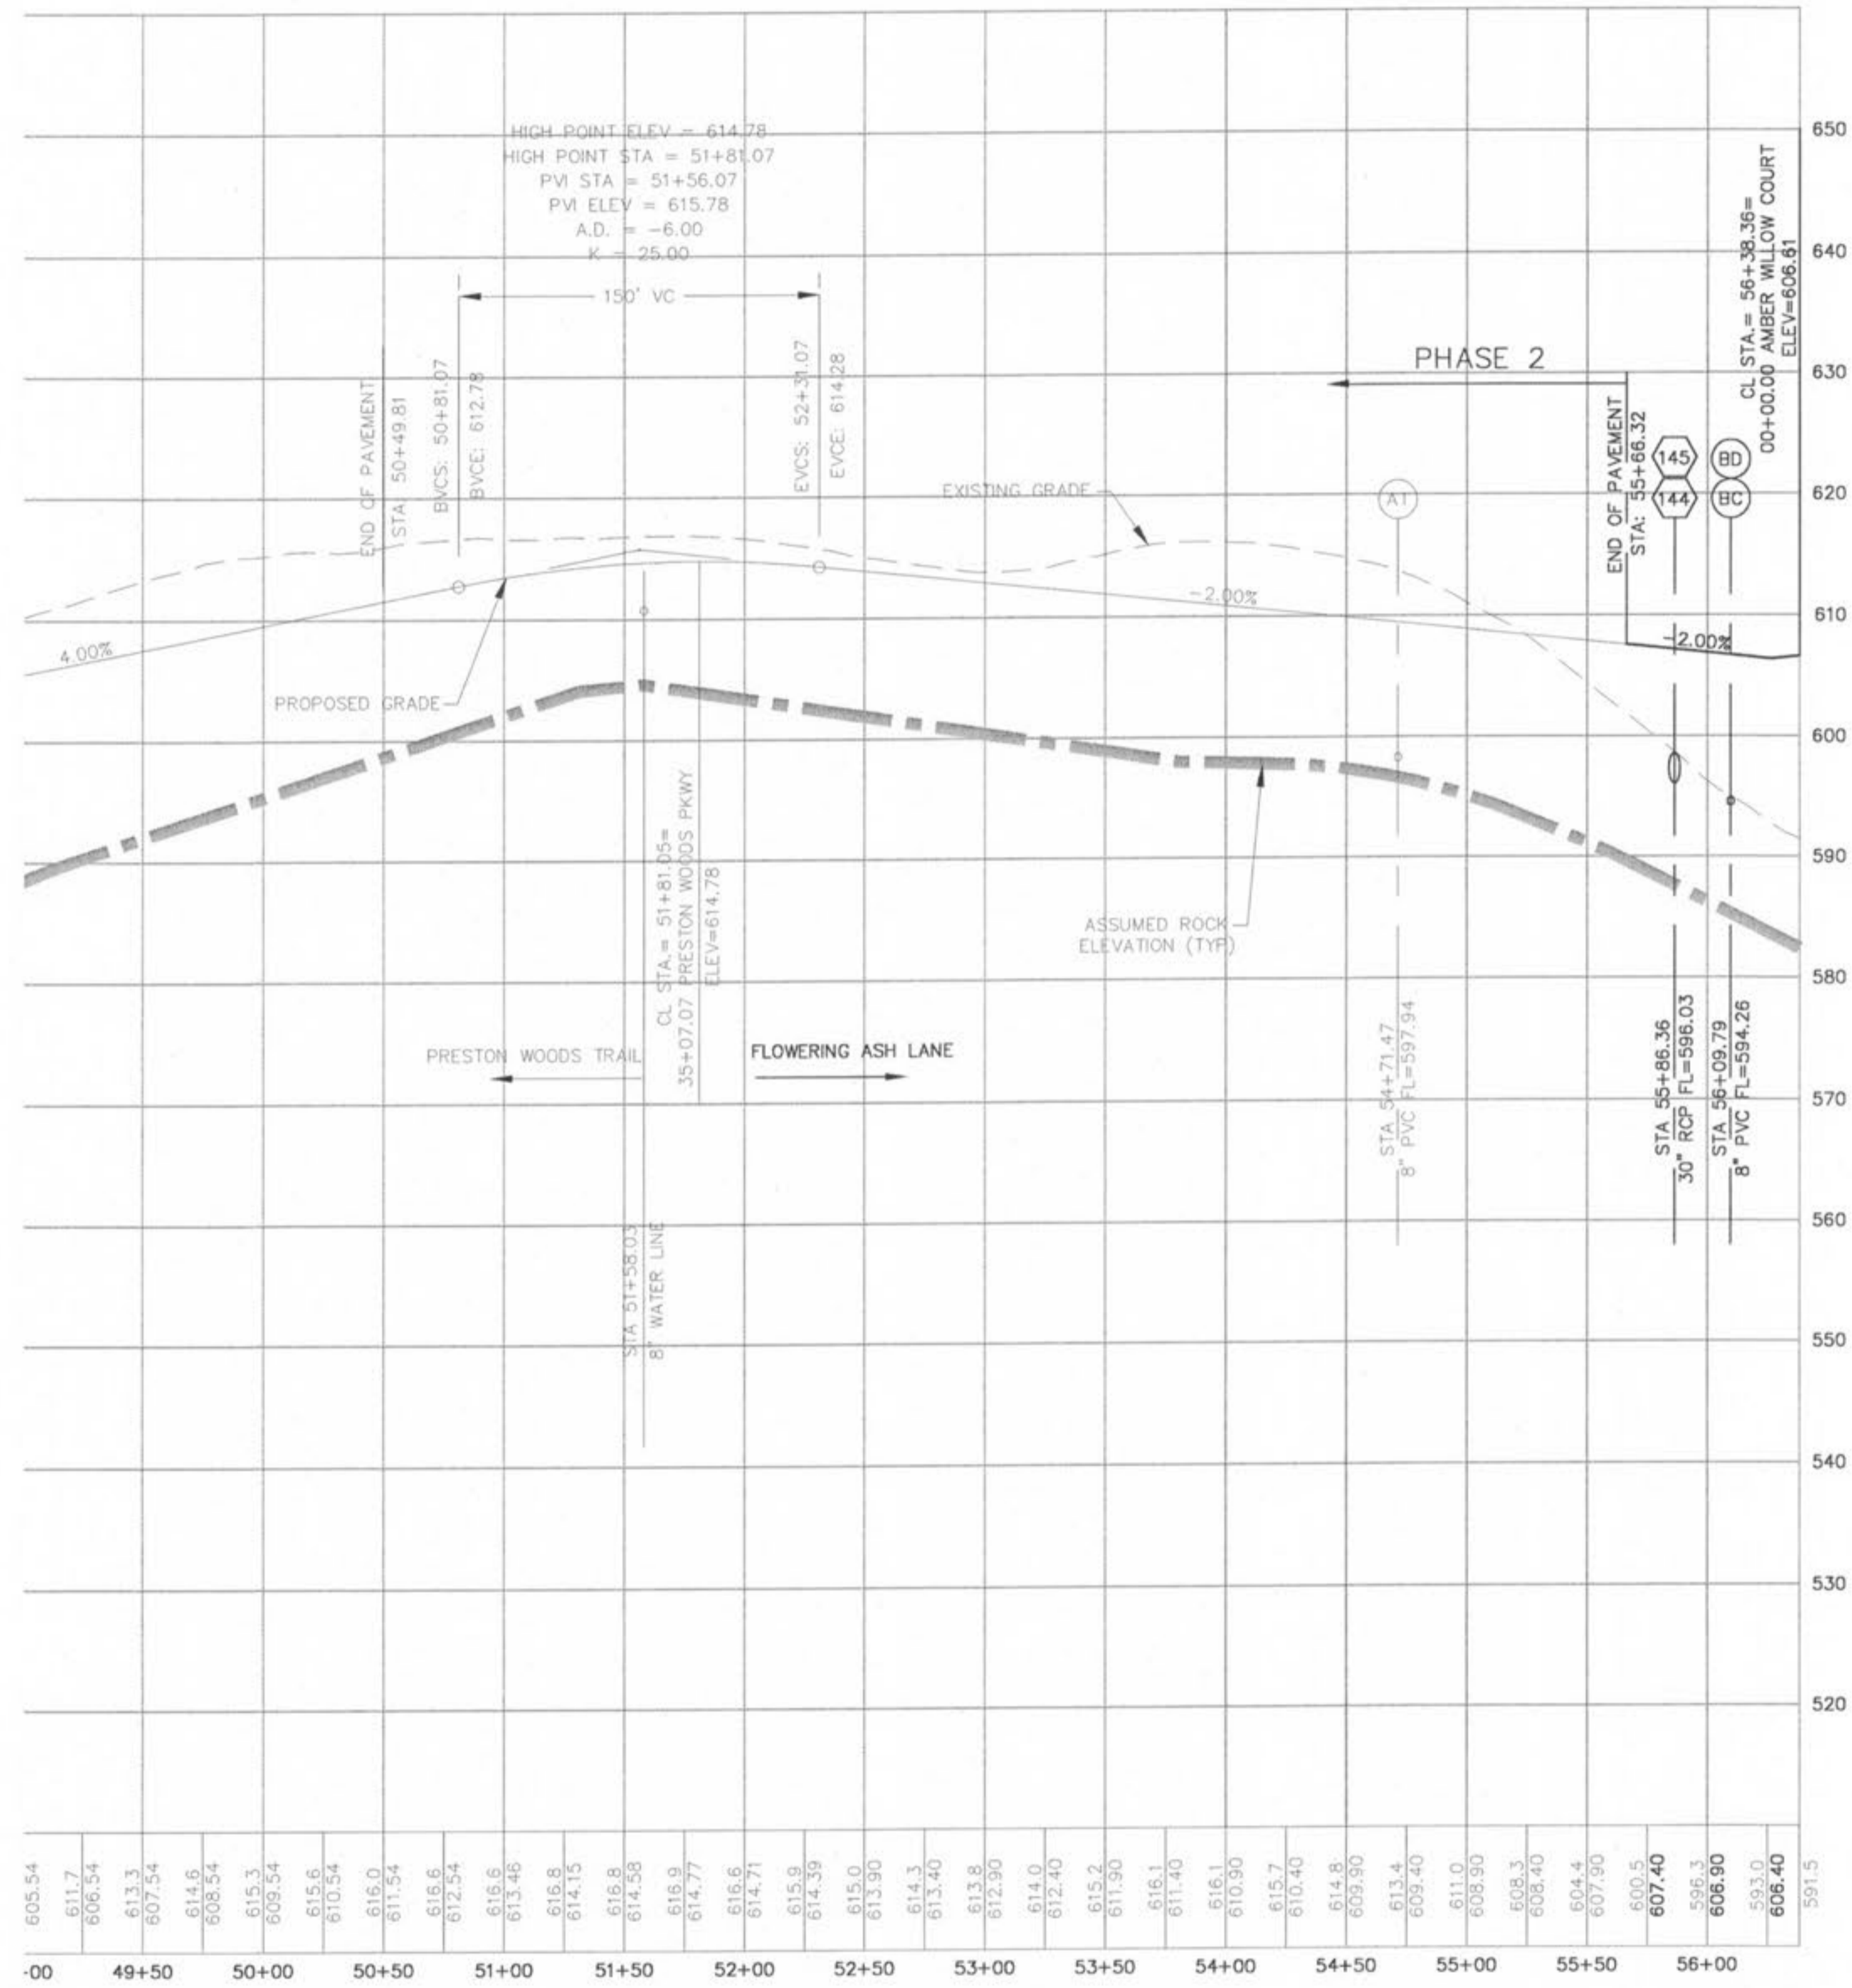

**FLOWERING ASH LANE**

SCALE: 1" = 50' HORIZ.  
 1" = 10' VERT.

DATE	BY	REVISIONS
4/3/08	JKW	DESIGNED BY
5/7/08	JKW	CITY COMMENTS

DEVELOPER/OWNER  
 THE JONES COMPANY HOMES, L.L.C.  
 16640 CHESTERFIELD GROVE, SUITE 200  
 CHESTERFIELD, MO 63005  
 PHONE: (636) 537-7192



**PRESTON WOODS - PHASE III**  
 IMPROVEMENT PLANS  
 PRESTON WOODS LANE  
 OF FALLON, MO. 63366  
**STREET PROFILES**

planning \* engineering \* surveying \* landscape architecture  
**Cole and Associates**  
 INCORPORATED  
 10777 sunset office dr.  
 saint louis missouri 63127  
 p: 314 984 9887 f: 314 984 0587

DESIGNED BY	JKW
DRAWN BY	KDK
CHECKED BY	JFH
DATE	12/19/07
Job Number	07-0178
Sheet Number	C6.0