


USER: jwilson TAB: C6.1
 DATE: May 01, 2008 - 7:58am
 DRAWING: S:\005\0052007\07-0178\07-0178\IMPROVEMENT PLANS PHASE III\0-JPLAN_C6.0 STREET PROFILES.dwg

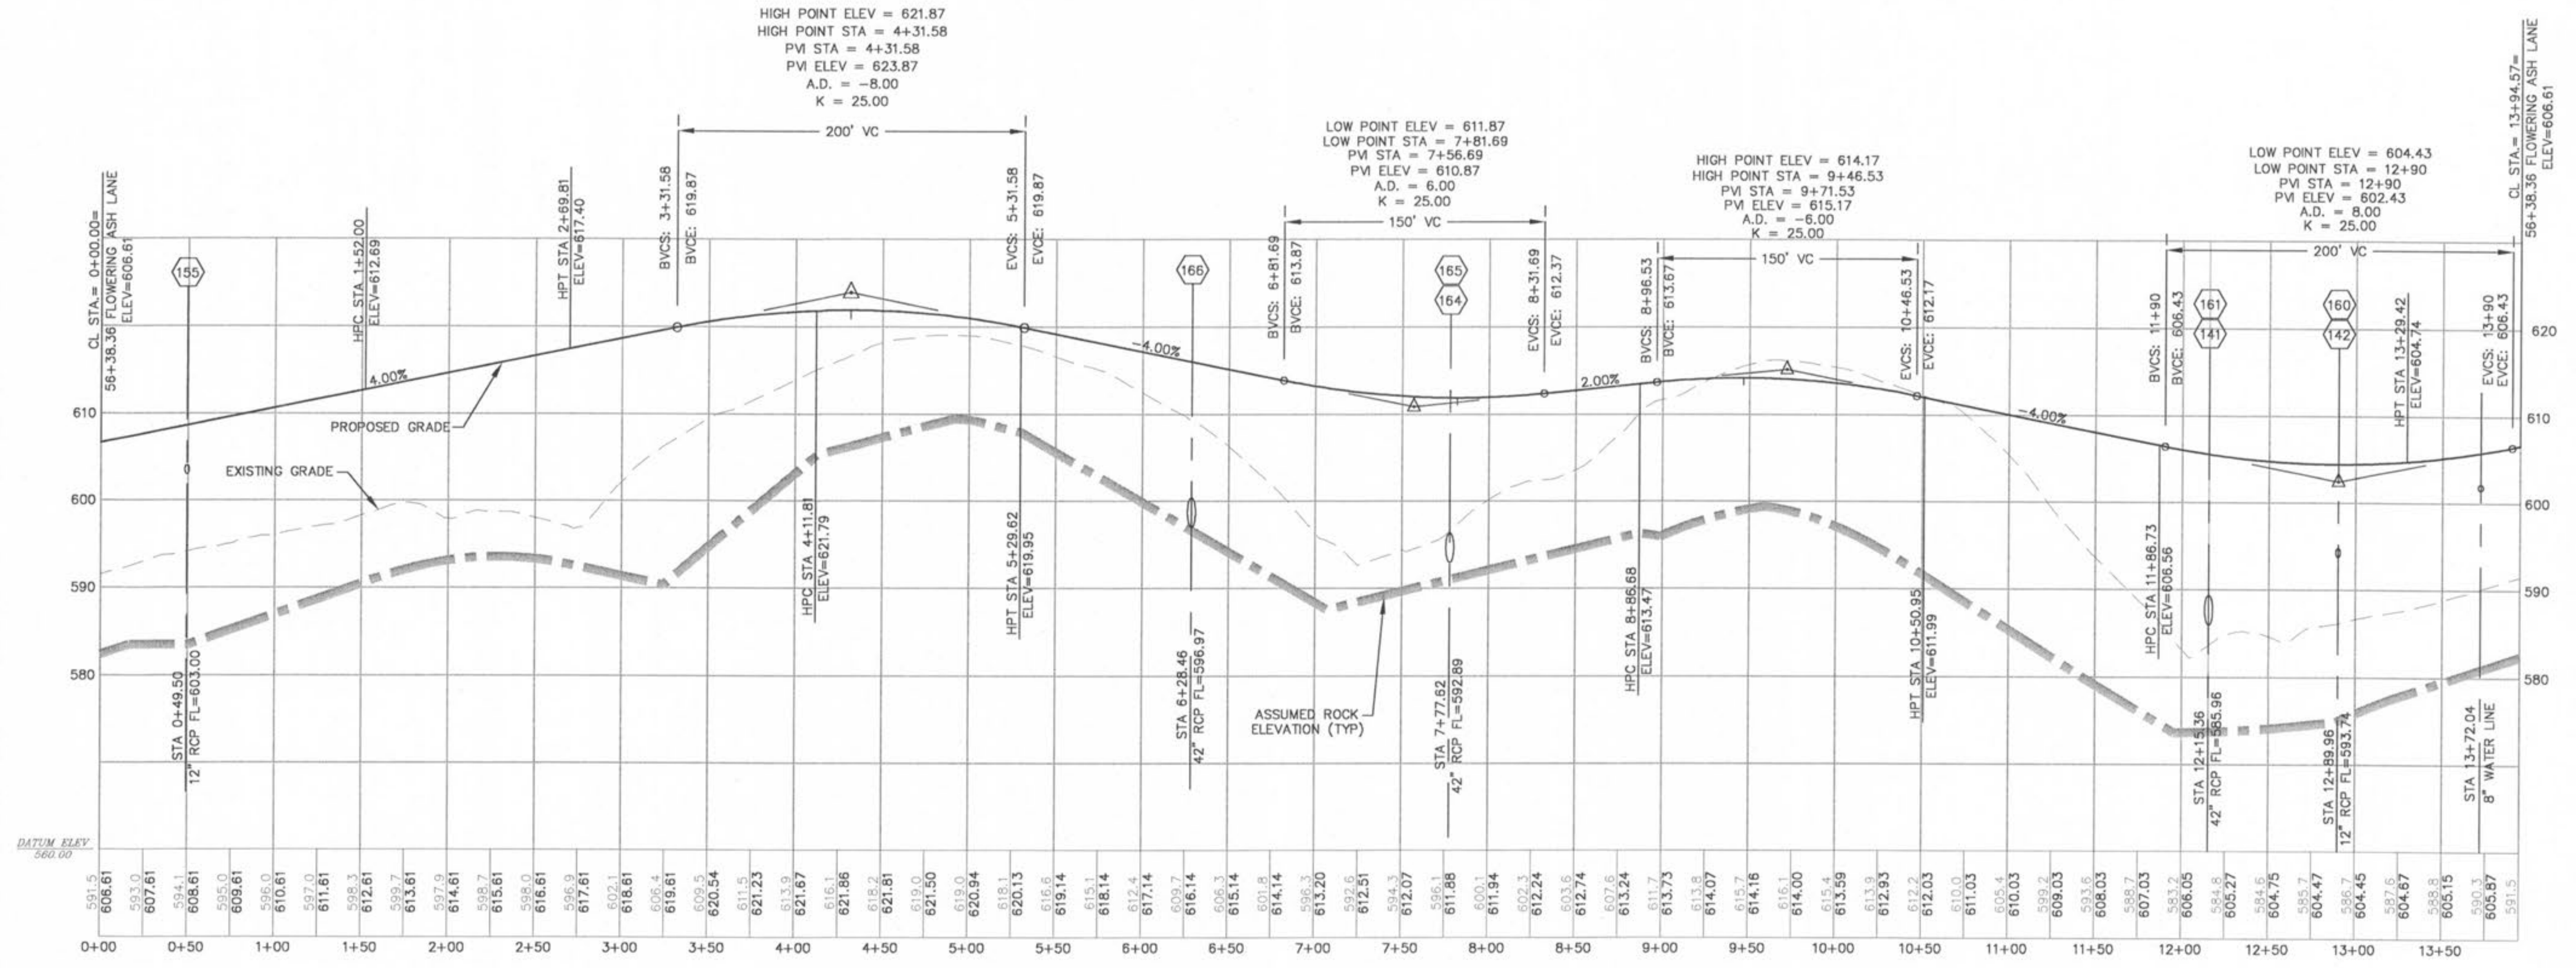

AMBER WILLOW COURT

SCALE: 1" = 50' HORIZ.
 1" = 10' VERT.

REVISIONS	
DATE	DESCRIPTION
4/1/08	CITY, PHS&P, & DORETT CREEK COMMENTS
4/1/08	CITY COMMENTS
5/1/08	CITY COMMENTS

DEVELOPER/OWNER:
THE JONES COMPANY HOMES, L.L.C.
 16640 CHESTERFIELD GROVE, SUITE 200
 CHESTERFIELD, MO 63005
 PHONE: (636) 537-7192



PRESTON WOODS - PHASE III
 IMPROVEMENT PLANS
 PRESTON WOODS LANE
 O'FALLON, MO. 63366

planning • engineering • surveying • landscape architecture
Cole and ASSOCIATES
 INCORPORATED
 10777 sunset office dr.
 saint louis, missouri 63127
 p. 314 984 9887 f. 314 984 0887

DESIGNED BY: JKW
 DRAWN BY: KDK
 CHECKED BY: JFH
 DATE: 12/19/07
 Job Number: 07-0178
 Sheet Number: C6.1