



**TYPICAL SINGLE FAMILY INGRADE LOT TEMPLATE**

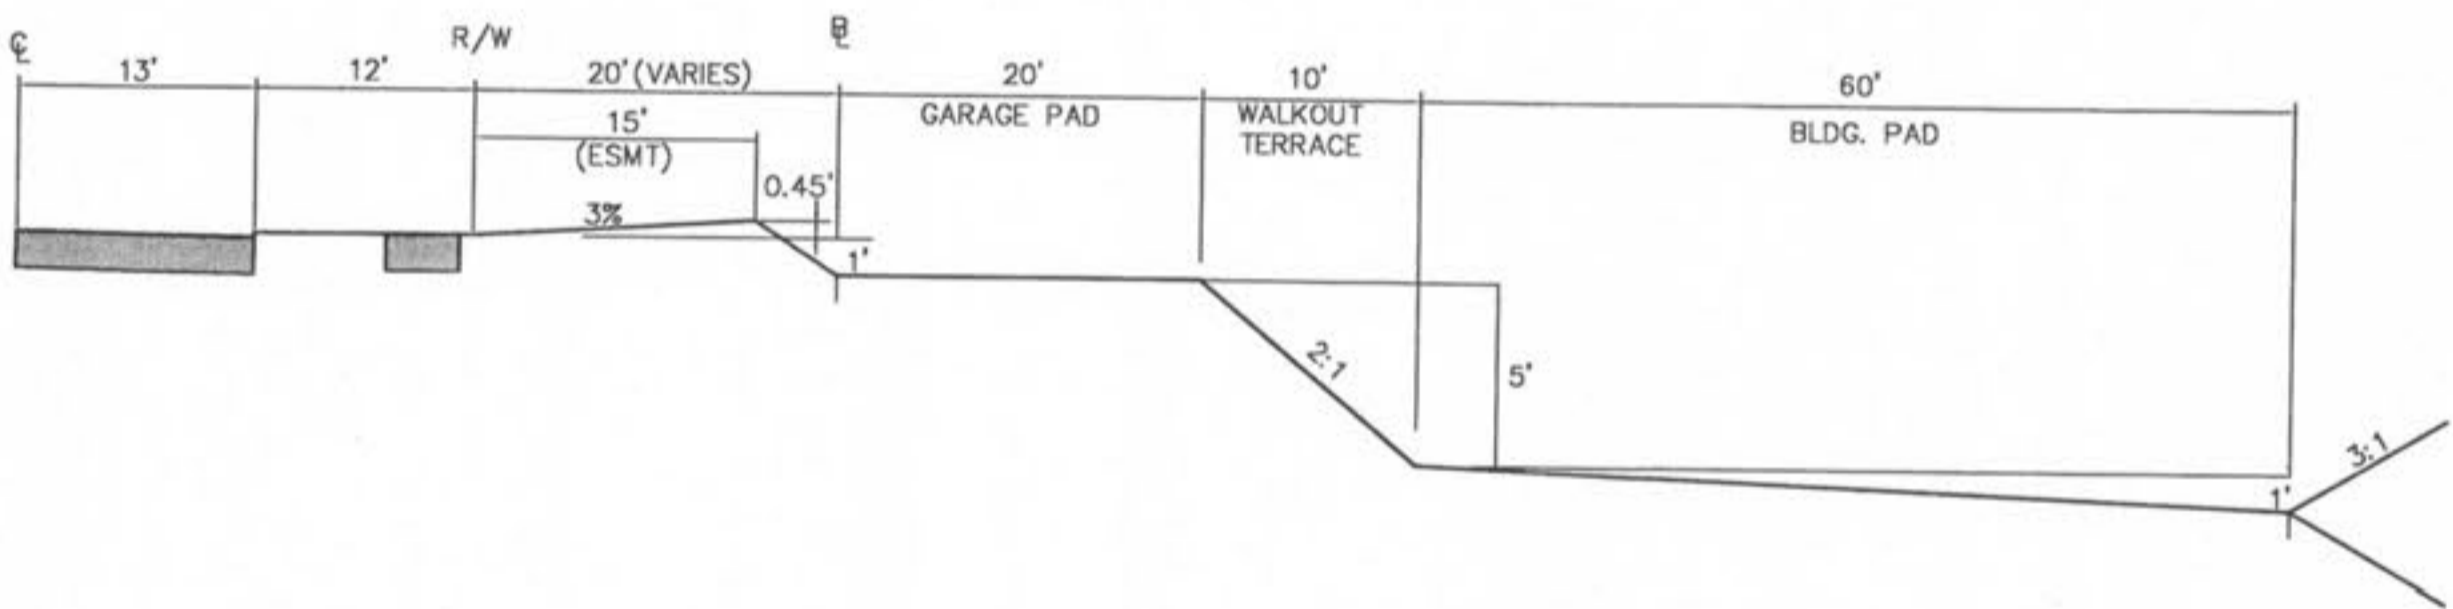


**TYPICAL SINGLE FAMILY WALKOUT LOT TEMPLATE**

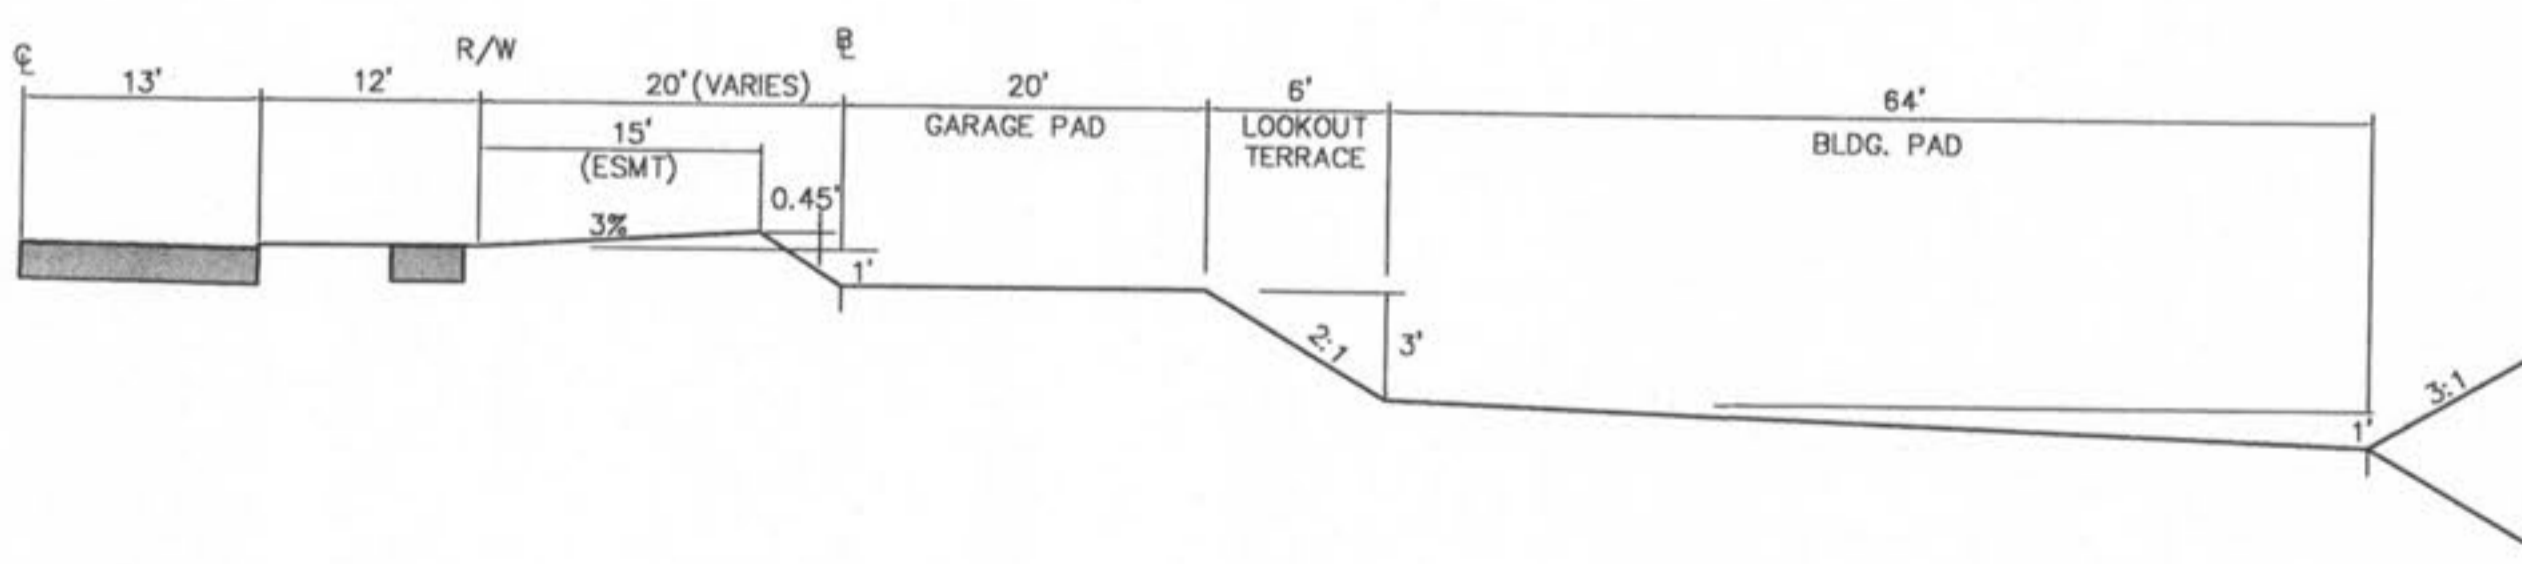


**TYPICAL SINGLE FAMILY LOOKOUT LOT TEMPLATE**


**DESIGN GRADE TEMPLATE**

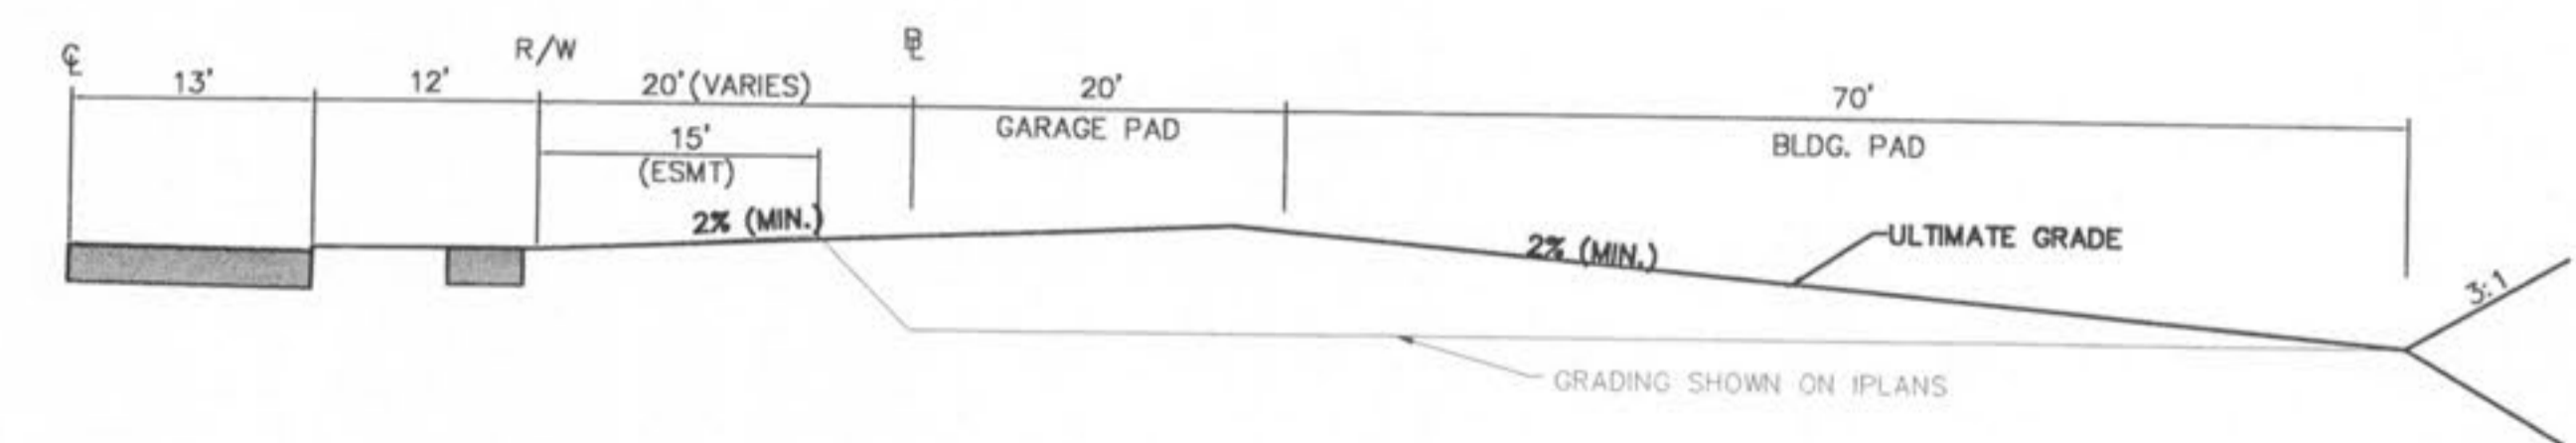

**TYPICAL SINGLE FAMILY INGRADE LOT TEMPLATE**

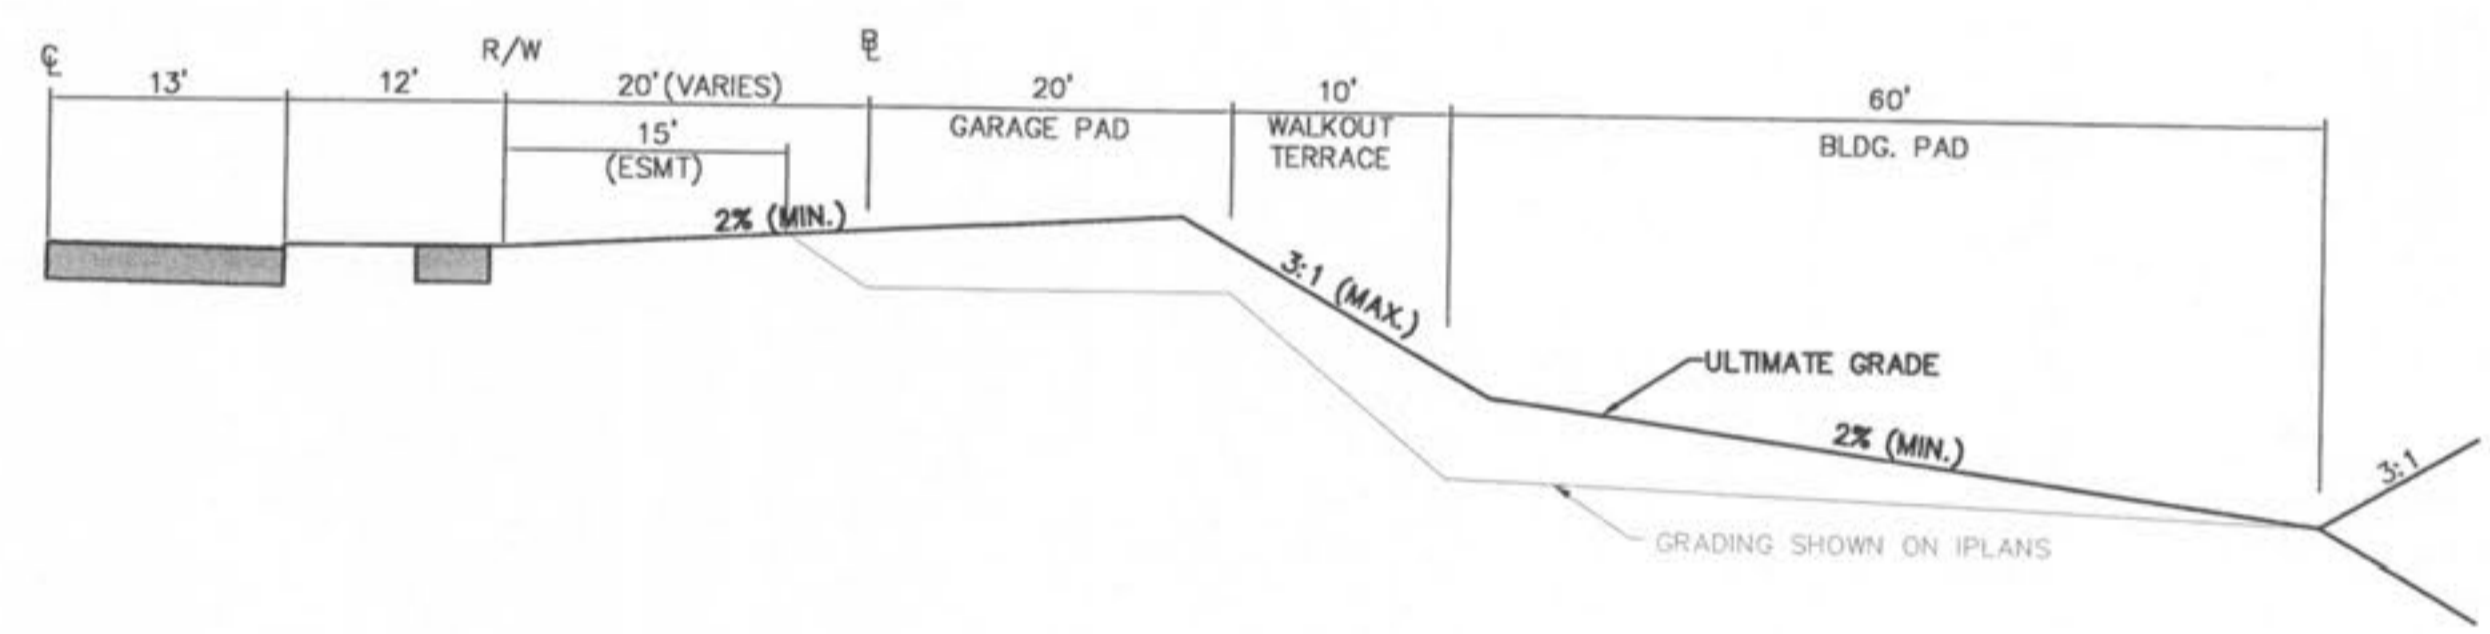

**TYPICAL SINGLE FAMILY WALKOUT LOT TEMPLATE**

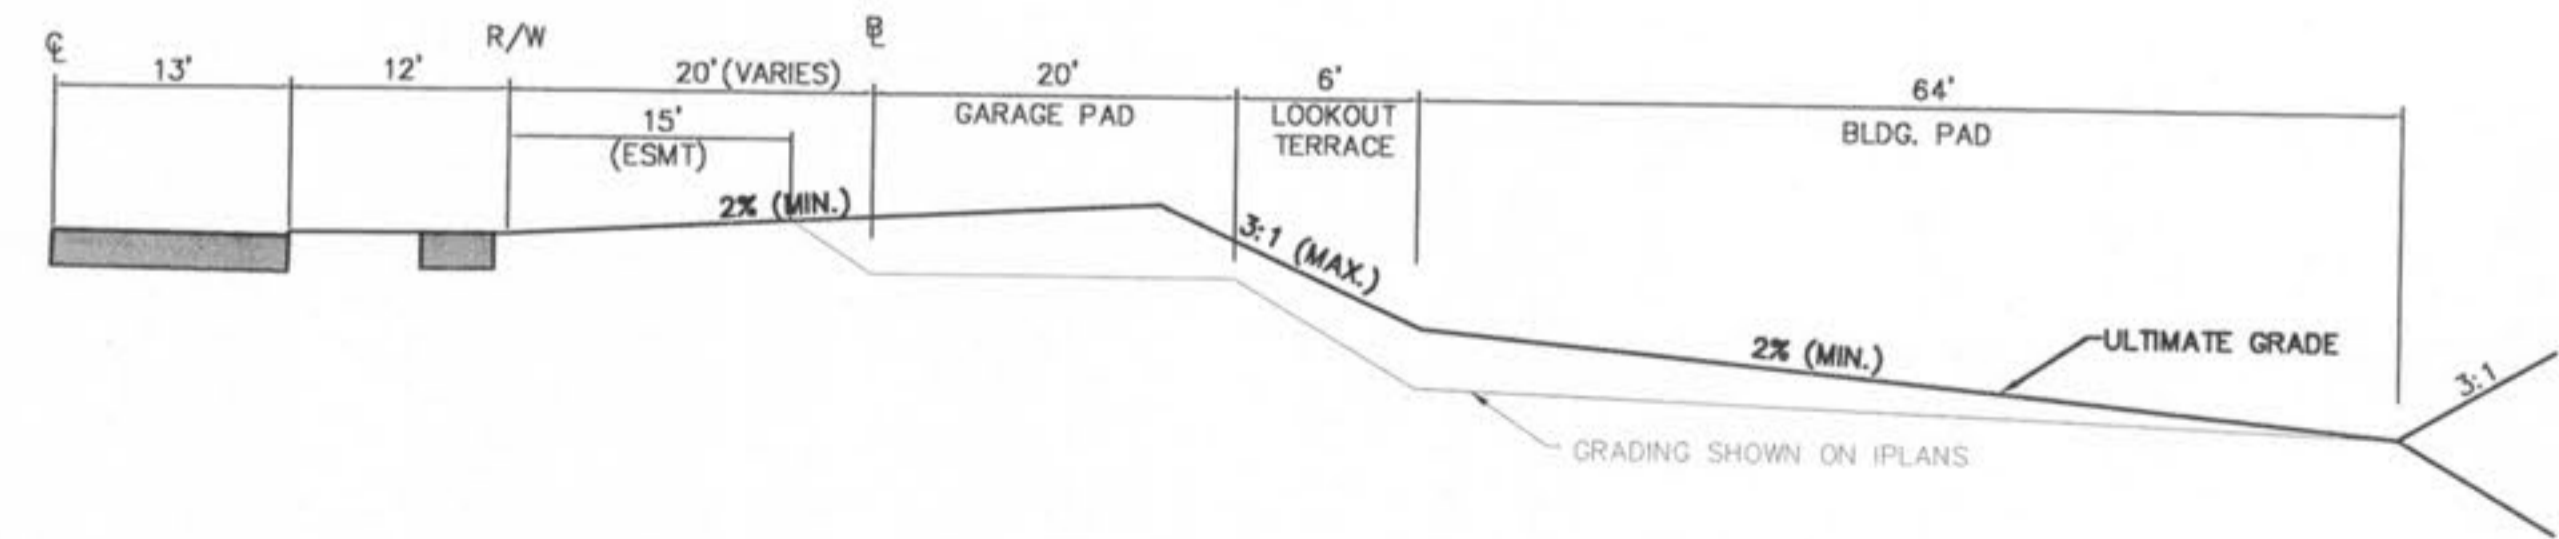

**TYPICAL SINGLE FAMILY LOOKOUT LOT TEMPLATE**

**ULTIMATE GRADE TEMPLATE**

USER: jkison TAB: TEMPLATES B.0  
 DATE: 12/19/07 10:20:08  
 DRAWING: S:\053\0534007\07-0178\07-0178\07-0178\07-0178\IMPROVEMENT PLANS PHASE III\NO\_IPLAN\_CB.0\_DETAILS.dwg

REVISIONS	
DATE	DESCRIPTION
4/2/08	ADD CITY COMMENTS
5/7/08	ADD CITY COMMENTS

DEVELOPER/OWNER:  
**THE JONES COMPANY HOMES, L.L.C.**  
 16640 CHESTERFIELD GROVE, SUITE 200  
 CHESTERFIELD, MO 63005  
 PHONE: (636) 637-7192

THE PROFESSIONAL WHOSE SIGNATURE AND PERSONAL SEAL APPEAR HEREON ASSUMES RESPONSIBILITY ONLY FOR WHAT APPEARS ON THIS PAGE AND DISCLAIMS RESPONSIBILITY FOR ANY OTHER PARTS OF THE PROJECT. 



**PRESTON WOODS - PHASE III**  
 IMPROVEMENT PLANS  
 PRESTON WOODS LANE  
 OF FALLON, MO. 63366

**RESIDENTIAL GRADING TEMPLATES**

planning • engineering • surveying • landscape architecture  
**Gole** and ASSOCIATES  
 INCORPORATED  
 10777 sunset office dr.  
 saint louis, missouri 63127  
 p: 314 984 9887 f: 314 984 0567

DESIGNED BY	JKW
DRAWN BY	KDK
CHECKED BY	JFH
DATE	12/19/07
Job Number	07-0178
Sheet Number	C9.0