



USER: mason TAB.C5.0 7:51am
 DRAWING: S:\JBS\2007\07-0178\CO7-0178\Imp\IMPROVEMENT PLANS PHASE III\NO_IPLAN_C5.0 STORM SEWER PLAN.dwg

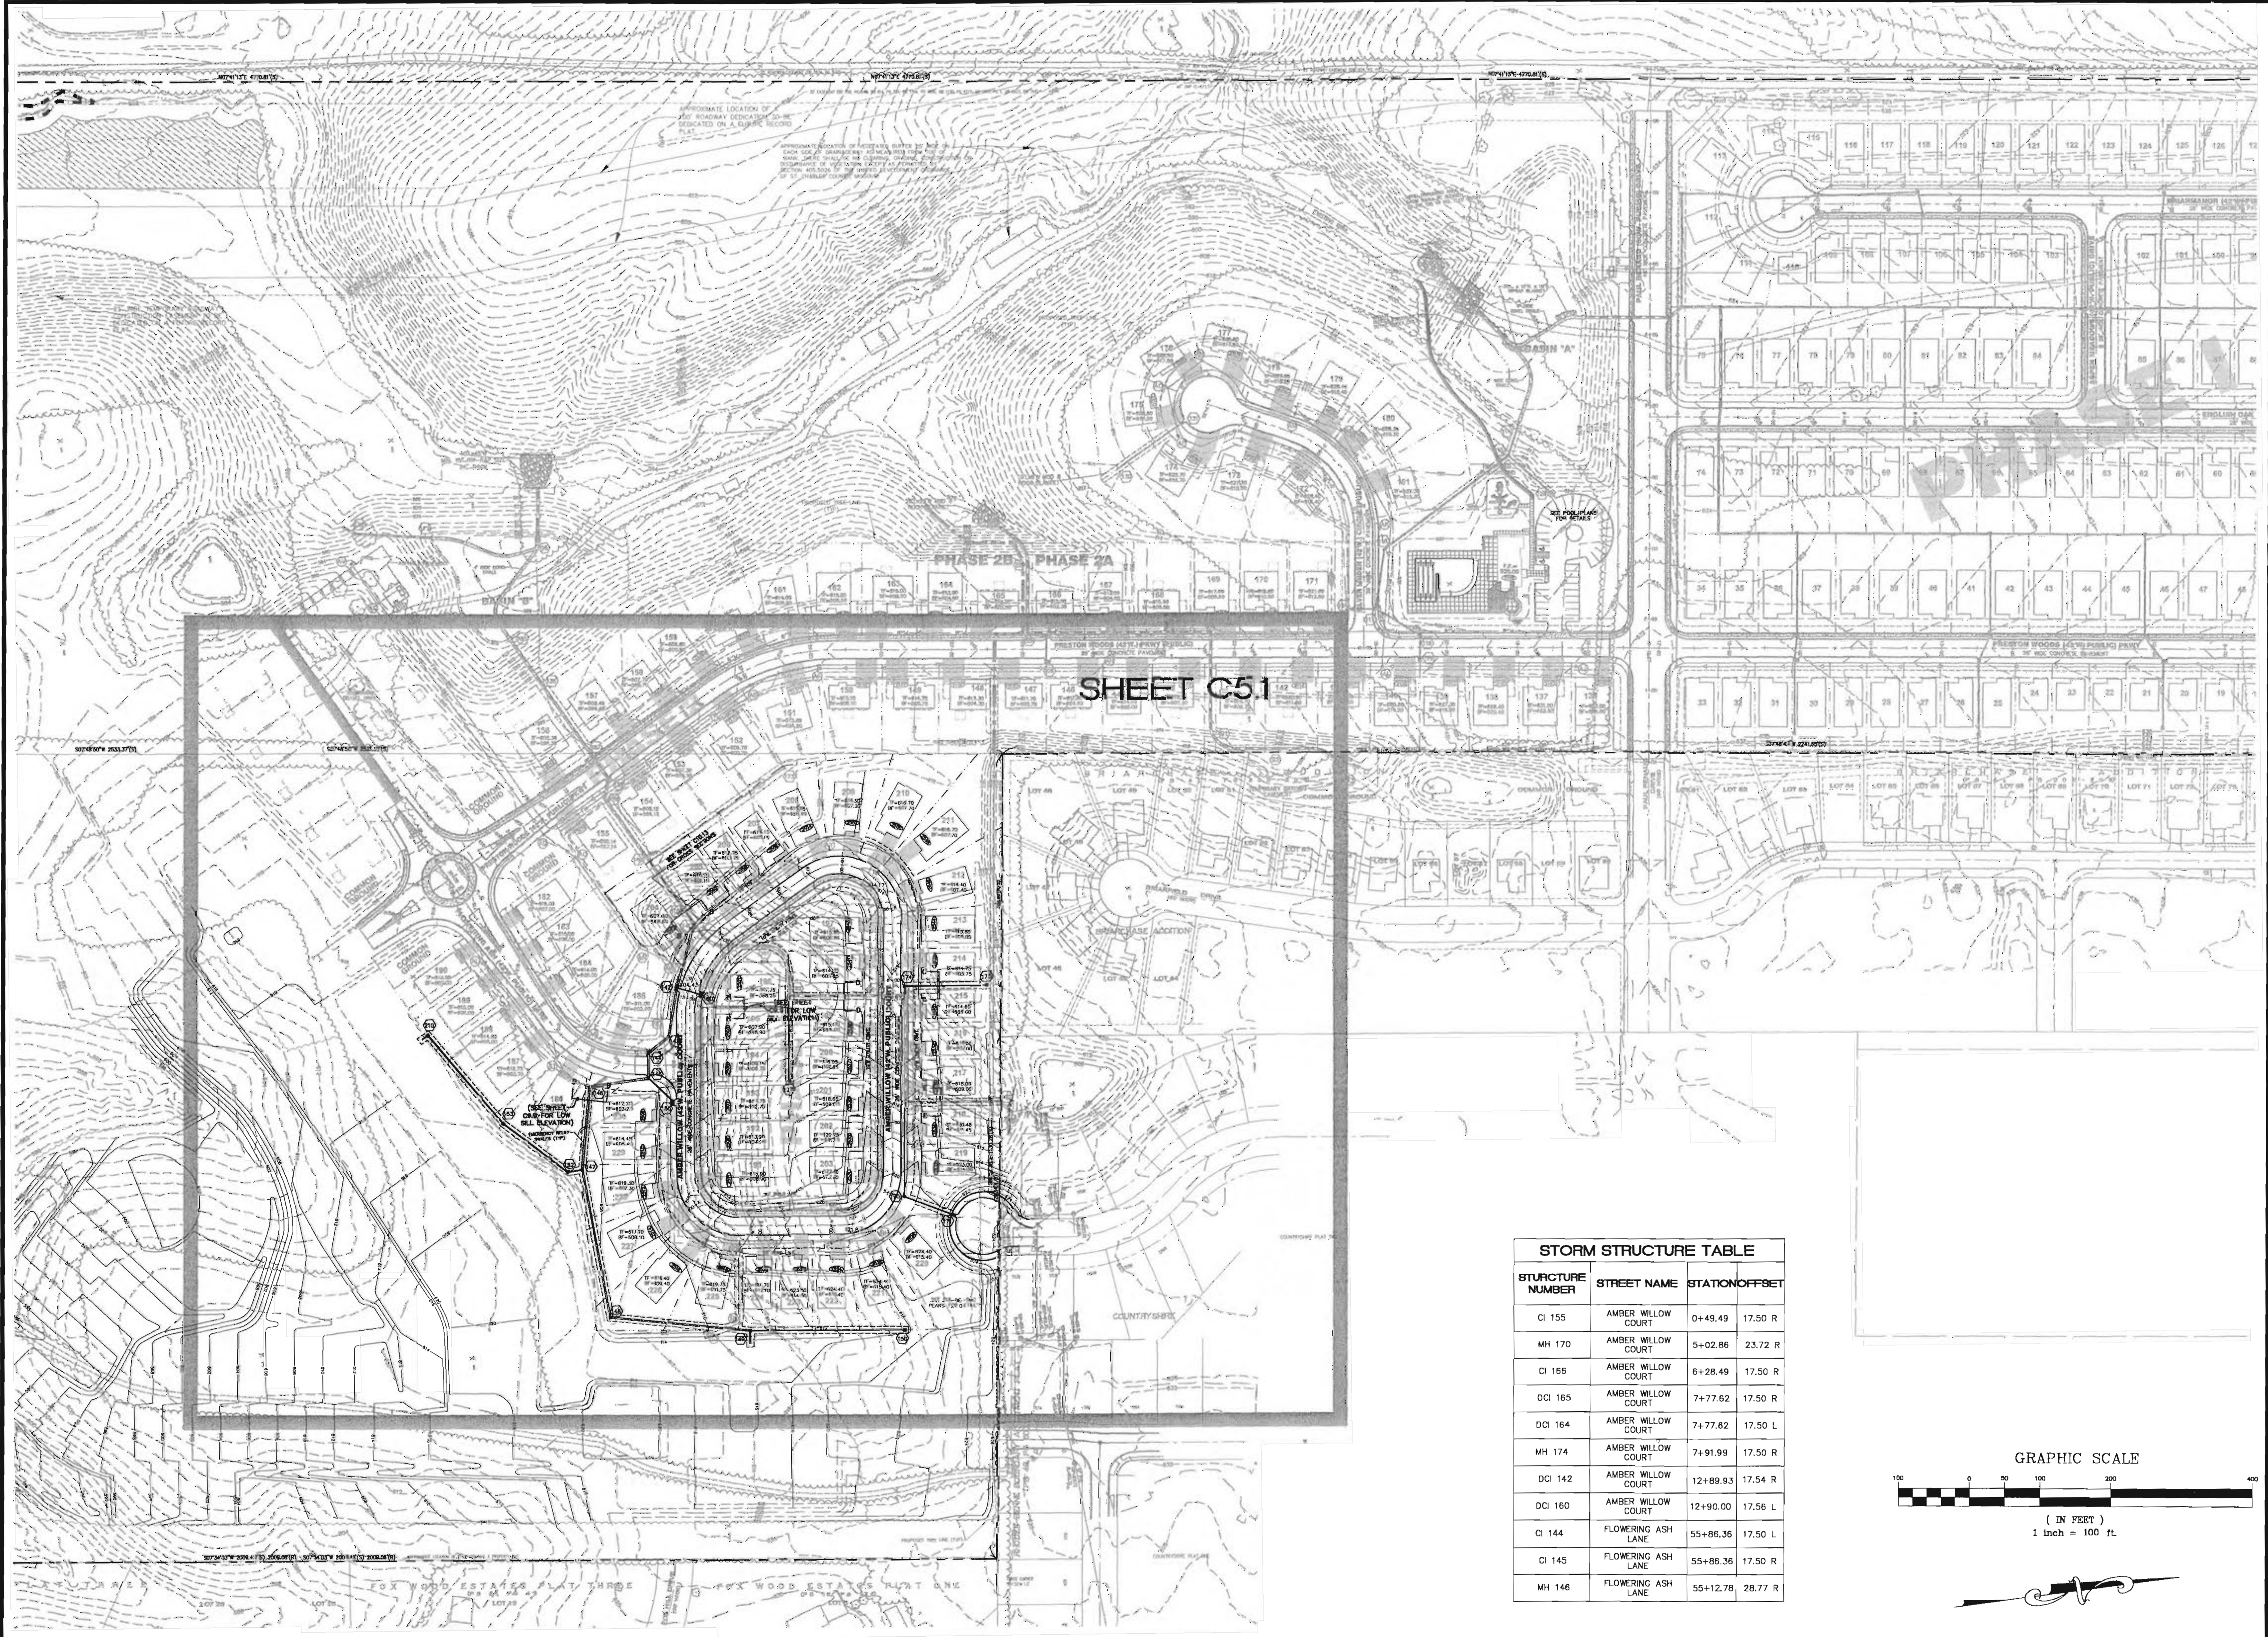

STORM STRUCTURE TABLE			
STRUCTURE NUMBER	STREET NAME	STATION	OFFSET
CI 155	AMBER WILLOW COURT	0+49.49	17.50 R
MH 170	AMBER WILLOW COURT	5+02.86	23.72 R
CI 168	AMBER WILLOW COURT	6+28.49	17.50 R
DCI 165	AMBER WILLOW COURT	7+77.62	17.50 R
DCI 164	AMBER WILLOW COURT	7+77.62	17.50 L
MH 174	AMBER WILLOW COURT	7+91.99	17.50 R
DCI 142	AMBER WILLOW COURT	12+89.93	17.54 R
DCI 160	AMBER WILLOW COURT	12+90.00	17.56 L
CI 144	FLOWERING ASH LANE	55+86.36	17.50 L
CI 145	FLOWERING ASH LANE	55+86.36	17.50 R
MH 146	FLOWERING ASH LANE	55+12.78	28.77 R

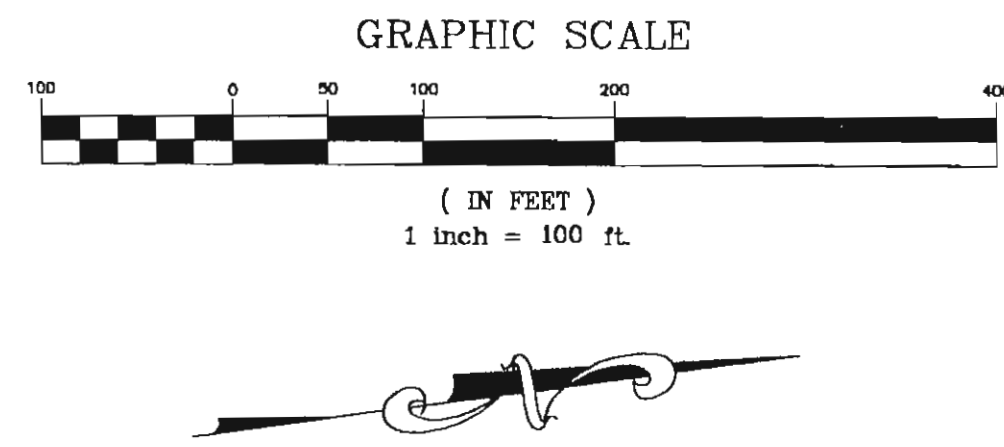

planning engineering surveying landscape architecture

COLE and ASSOCIATES
INCORPORATED

10777 sunset office dr.
 saint louis, missouri 63127
 p. 314 984 9887 f. 314 984 0587

DESIGNED BY
JKW

DRAWN BY
KDK

CHECKED BY
JFH

DATE
12/19/07

Job Number
07-0178

Sheet Number
C5.0

PRESTON WOODS - PHASE III
 IMPROVEMENT PLANS
 PRESTON WOODS LANE
 O'FALLON, MO. 63366

STORM SEWER PLAN INDEX

DEVELOPER/OWNER:
THE JONES COMPANY HOMES, L.L.C.
 16640 CHESTERFIELD GROVE, SUITE 200
 CHESTERFIELD, MO 63005
 PHONE: (636) 937-7192

REVISIONS

DATE	DESC.	CITY/OWNER COMMENTS
2/8/08	Δ	Δ
4/2/08	Δ	Δ
5/7/08	Δ	Δ