


GRAPHIC SCALE




(IN FEET)
1 Inch = 50 ft.

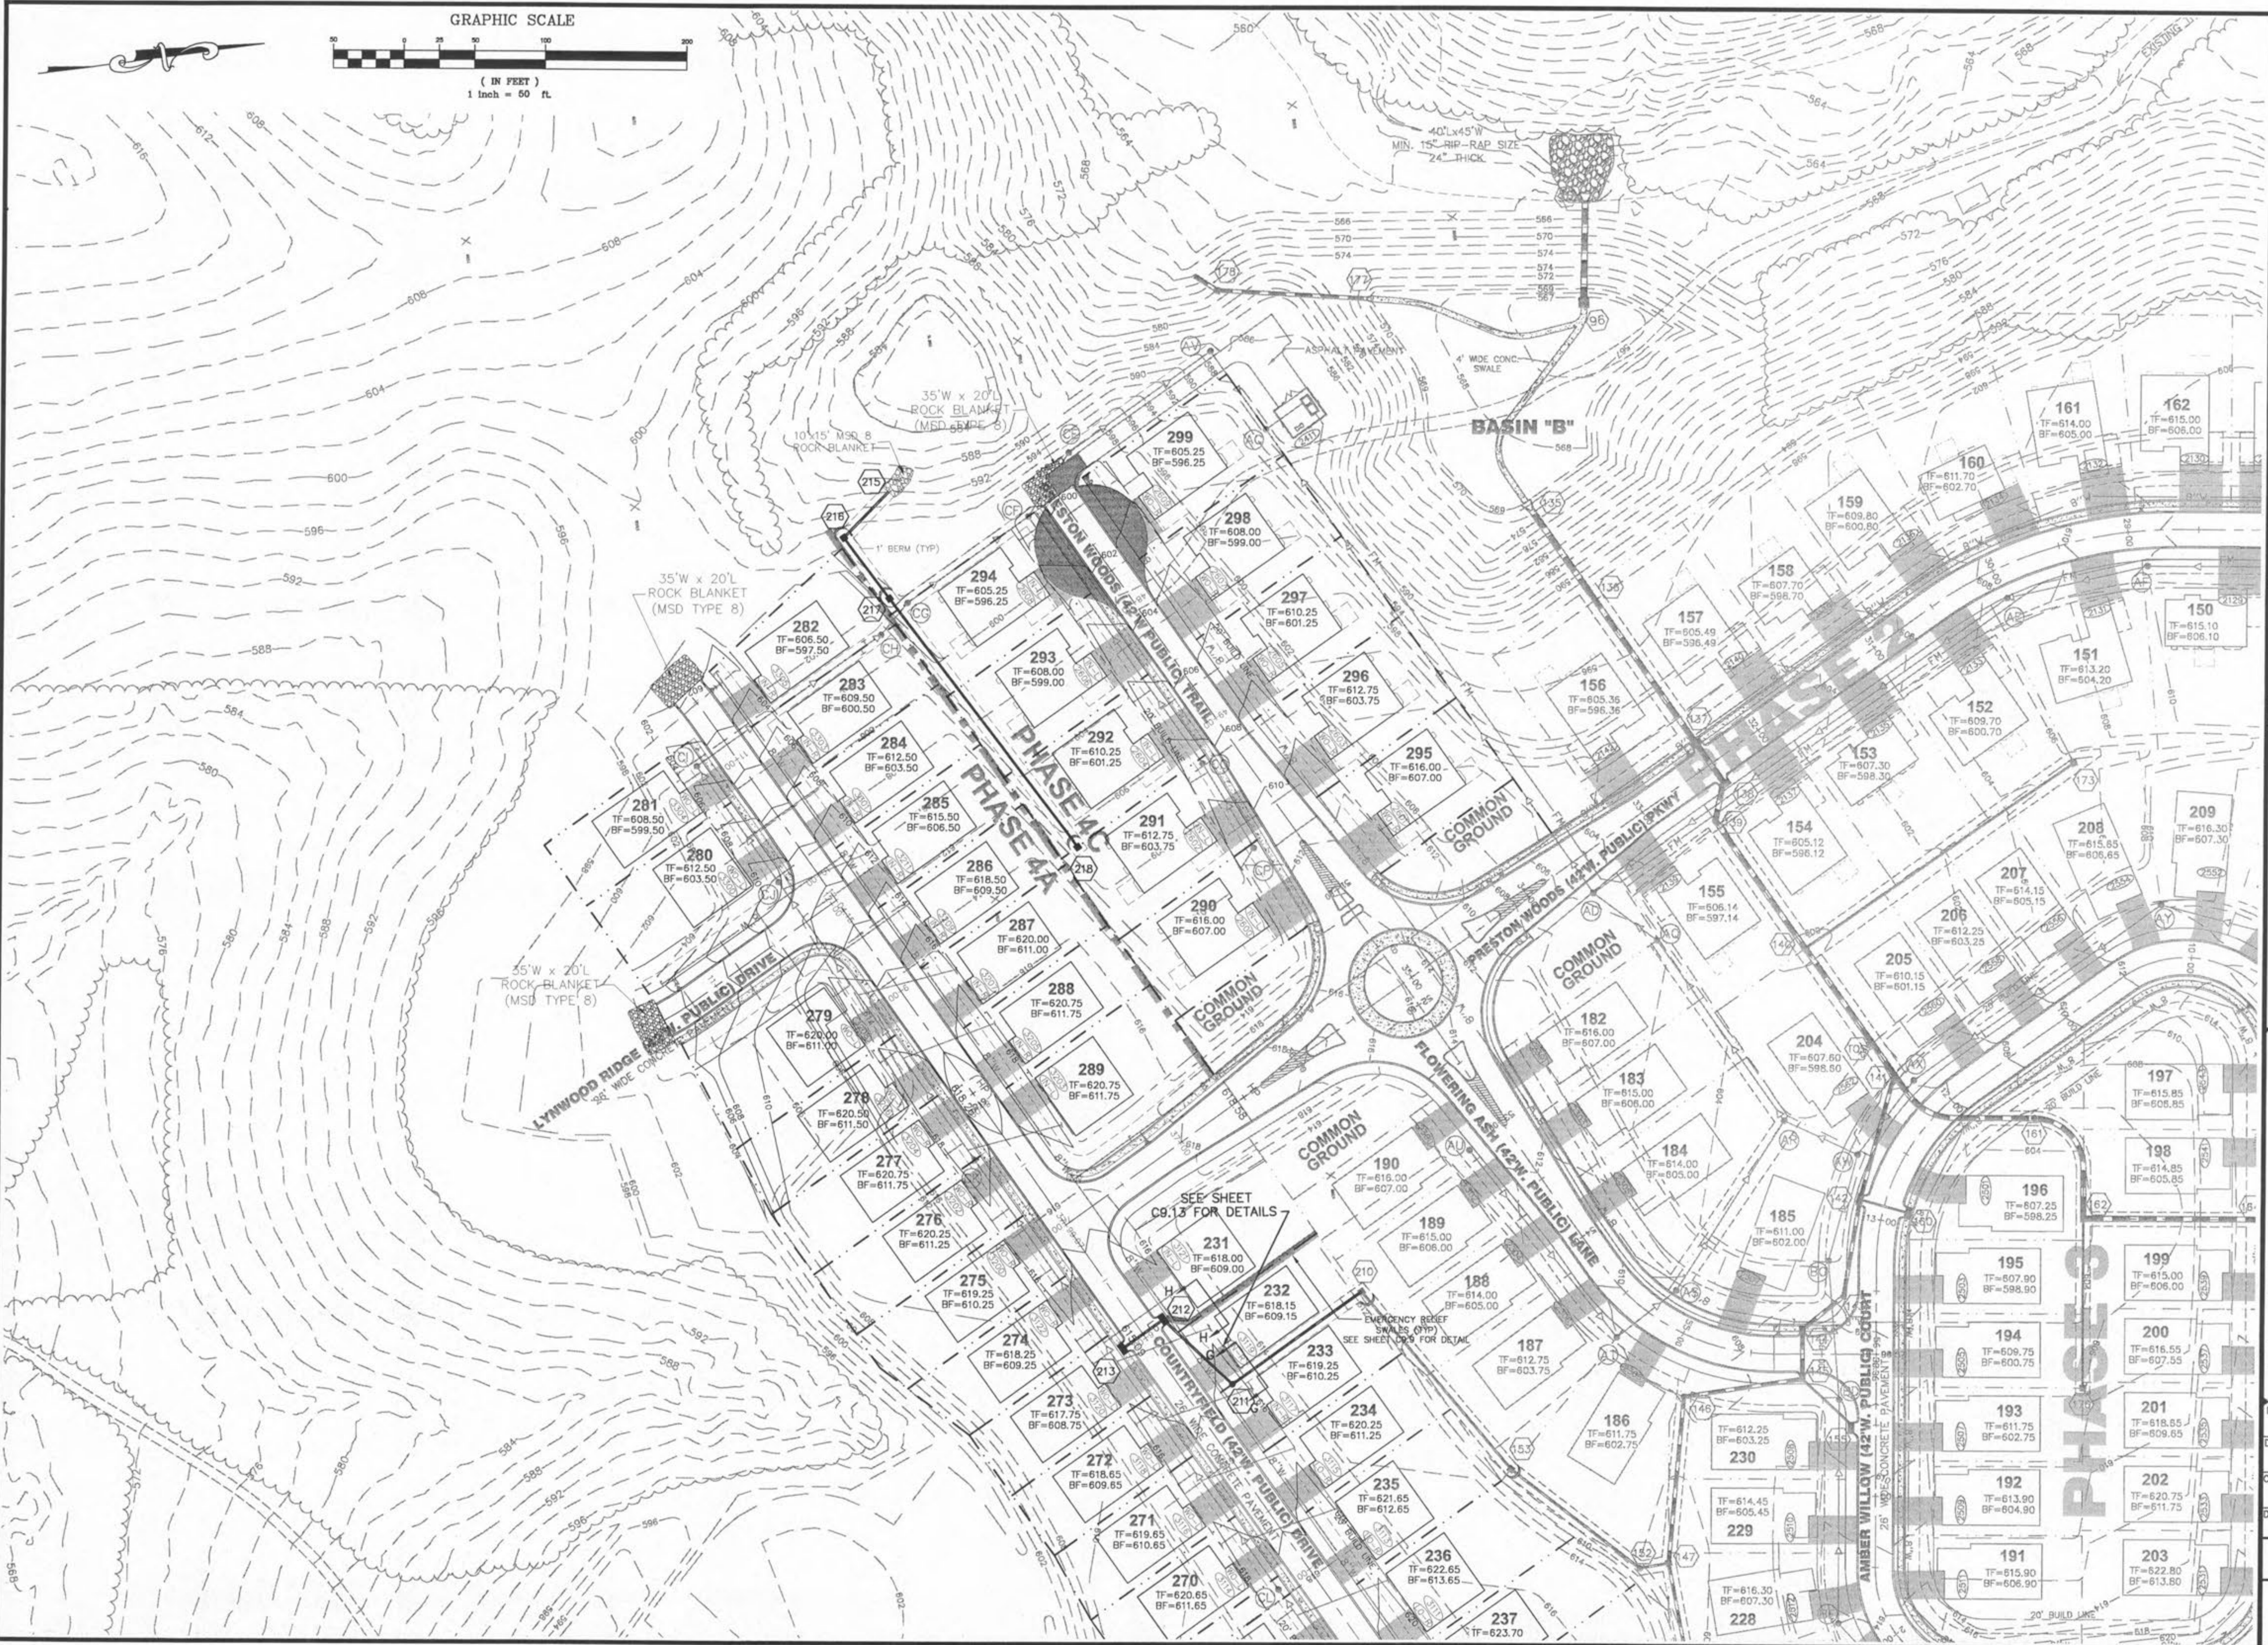

DATE	REVISIONS
7/10/08	CITY COMMENTS
9/17/08	CITY COMMENTS
	OWNER COMMENTS

DEVELOPER/OWNER
THE JONES COMPANY HOMES, L.L.C.
 16640 CHESTERFIELD GROVE, SUITE 200
 CHESTERFIELD, MO 63005
 PHONE: (636) 537-7192

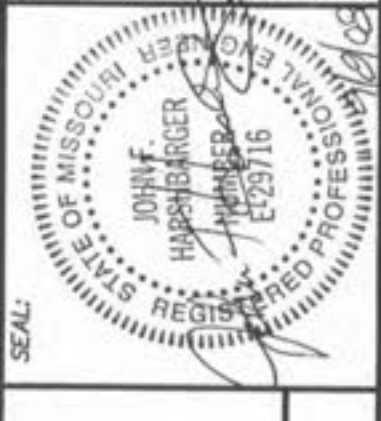

PRESTON WOODS - PHASE 4
 IMPROVEMENT PLANS
 PRESTON WOODS LANE
 OF FALLON, MO. 63366

planning • engineering • surveying • landscape architecture
Cole and Associates
 INCORPORATED
 10777 sunset office dr.
 saint louis, missouri 63127
 p. 314.984.9887 f. 314.984.0587

DESIGNED BY: JKW
 DRAWN BY: JKW
 CHECKED BY: JFH
 DATE: 4/9/08
 Job Number: **08-0033**
 Sheet Number: **C5.2**

USER: MIGHT TAB C5.2
 DATE: Aug 12, 2008 - 11:45am
 DRAWING: S:\095\080808\08-0033\08-0033.dwg IMPROVEMENT PLANS PHASE 4\0_Plan_C5.0 STORM SEWER PLAN.dwg