



USER: MknghT; TAB: C5.6
 DATE: Aug 12, 2008 - 11:46am
 DRAWING: S:\0805\Jobs\2008\08-0033\08-0033.dwg IMPROVEMENT PLANS PHASE 4\0_Plan_C5.6 WATER PLAN.dwg

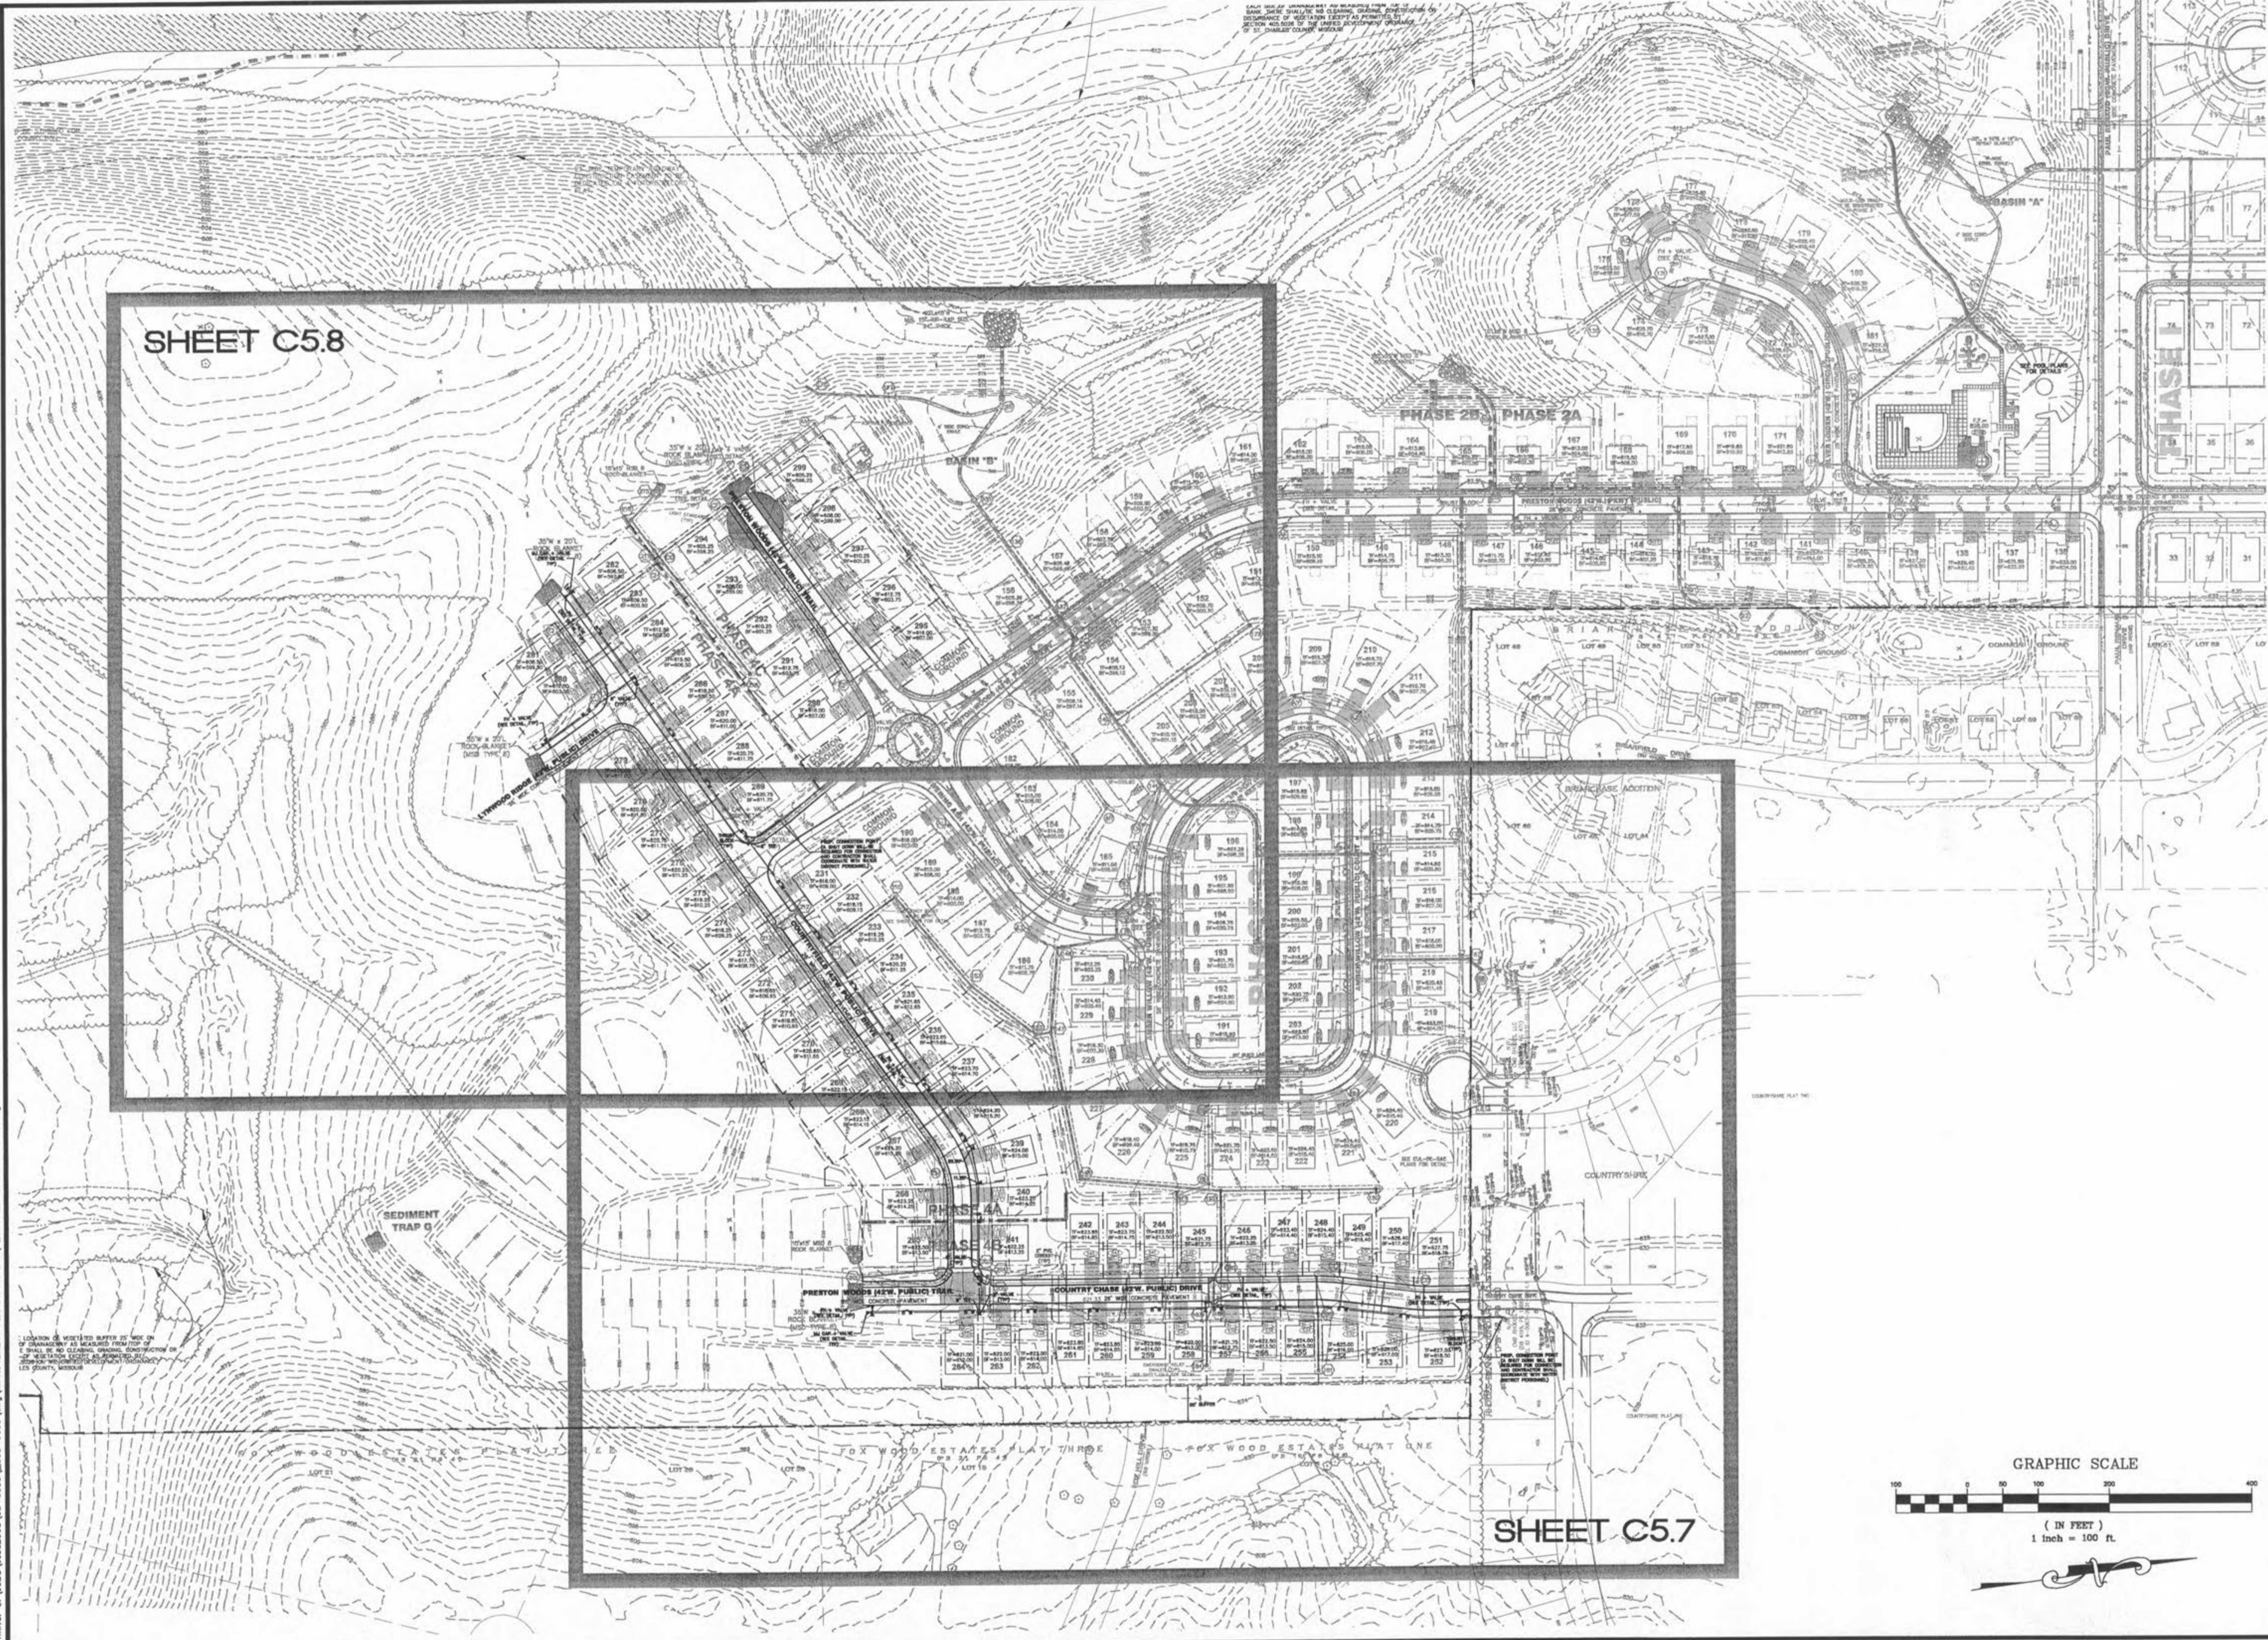

SHEET C5.8

SHEET C5.7

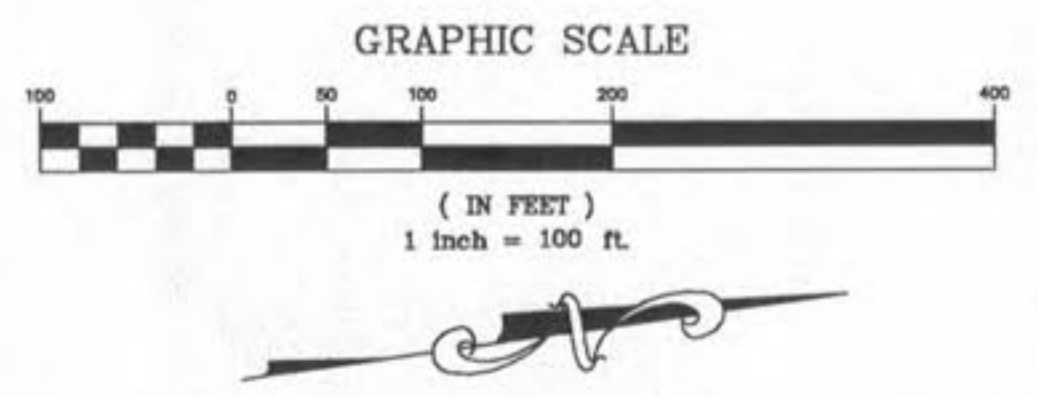

REVISIONS	
DATE	DESCRIPTION
6/27/08	CITY PERMITS, EASE, OWNER COMMENTS
7/29/08	CITY COMMENTS

DEVELOPER/OWNER:
THE JONES COMPANY HOMES, L.L.C.
 16640 CHESTERFIELD GROVE, SUITE 200
 CHESTERFIELD, MO 63005
 PHONE: (636) 637-7192



PRESTON WOODS - PHASE 4
 IMPROVEMENT PLANS
 PRESTON WOODS LANE
 O'FALLON, MO. 63366

planning • engineering • surveying • landscape architecture
Cole and ASSOCIATES INCORPORATED
 10777 sunset office dr.
 saint louis, missouri 63127
 p: 314 984 9887 f: 314 984 0987

DESIGNED BY: JKW
 DRAWN BY: JKW
 CHECKED BY: JFH
 DATE: 4/9/08
 Job Number: 08-0033
 Sheet Number: C5.6

WATER PLAN INDEX