



USER: M:\night TAB: C6.0
 DRAWING: S:\projects\jones\2008\08-0033\08-0033.dwg IMPROVEMENT PLAN PHASE 4\0_Plan_C6.0 STREET PROFILES.dwg

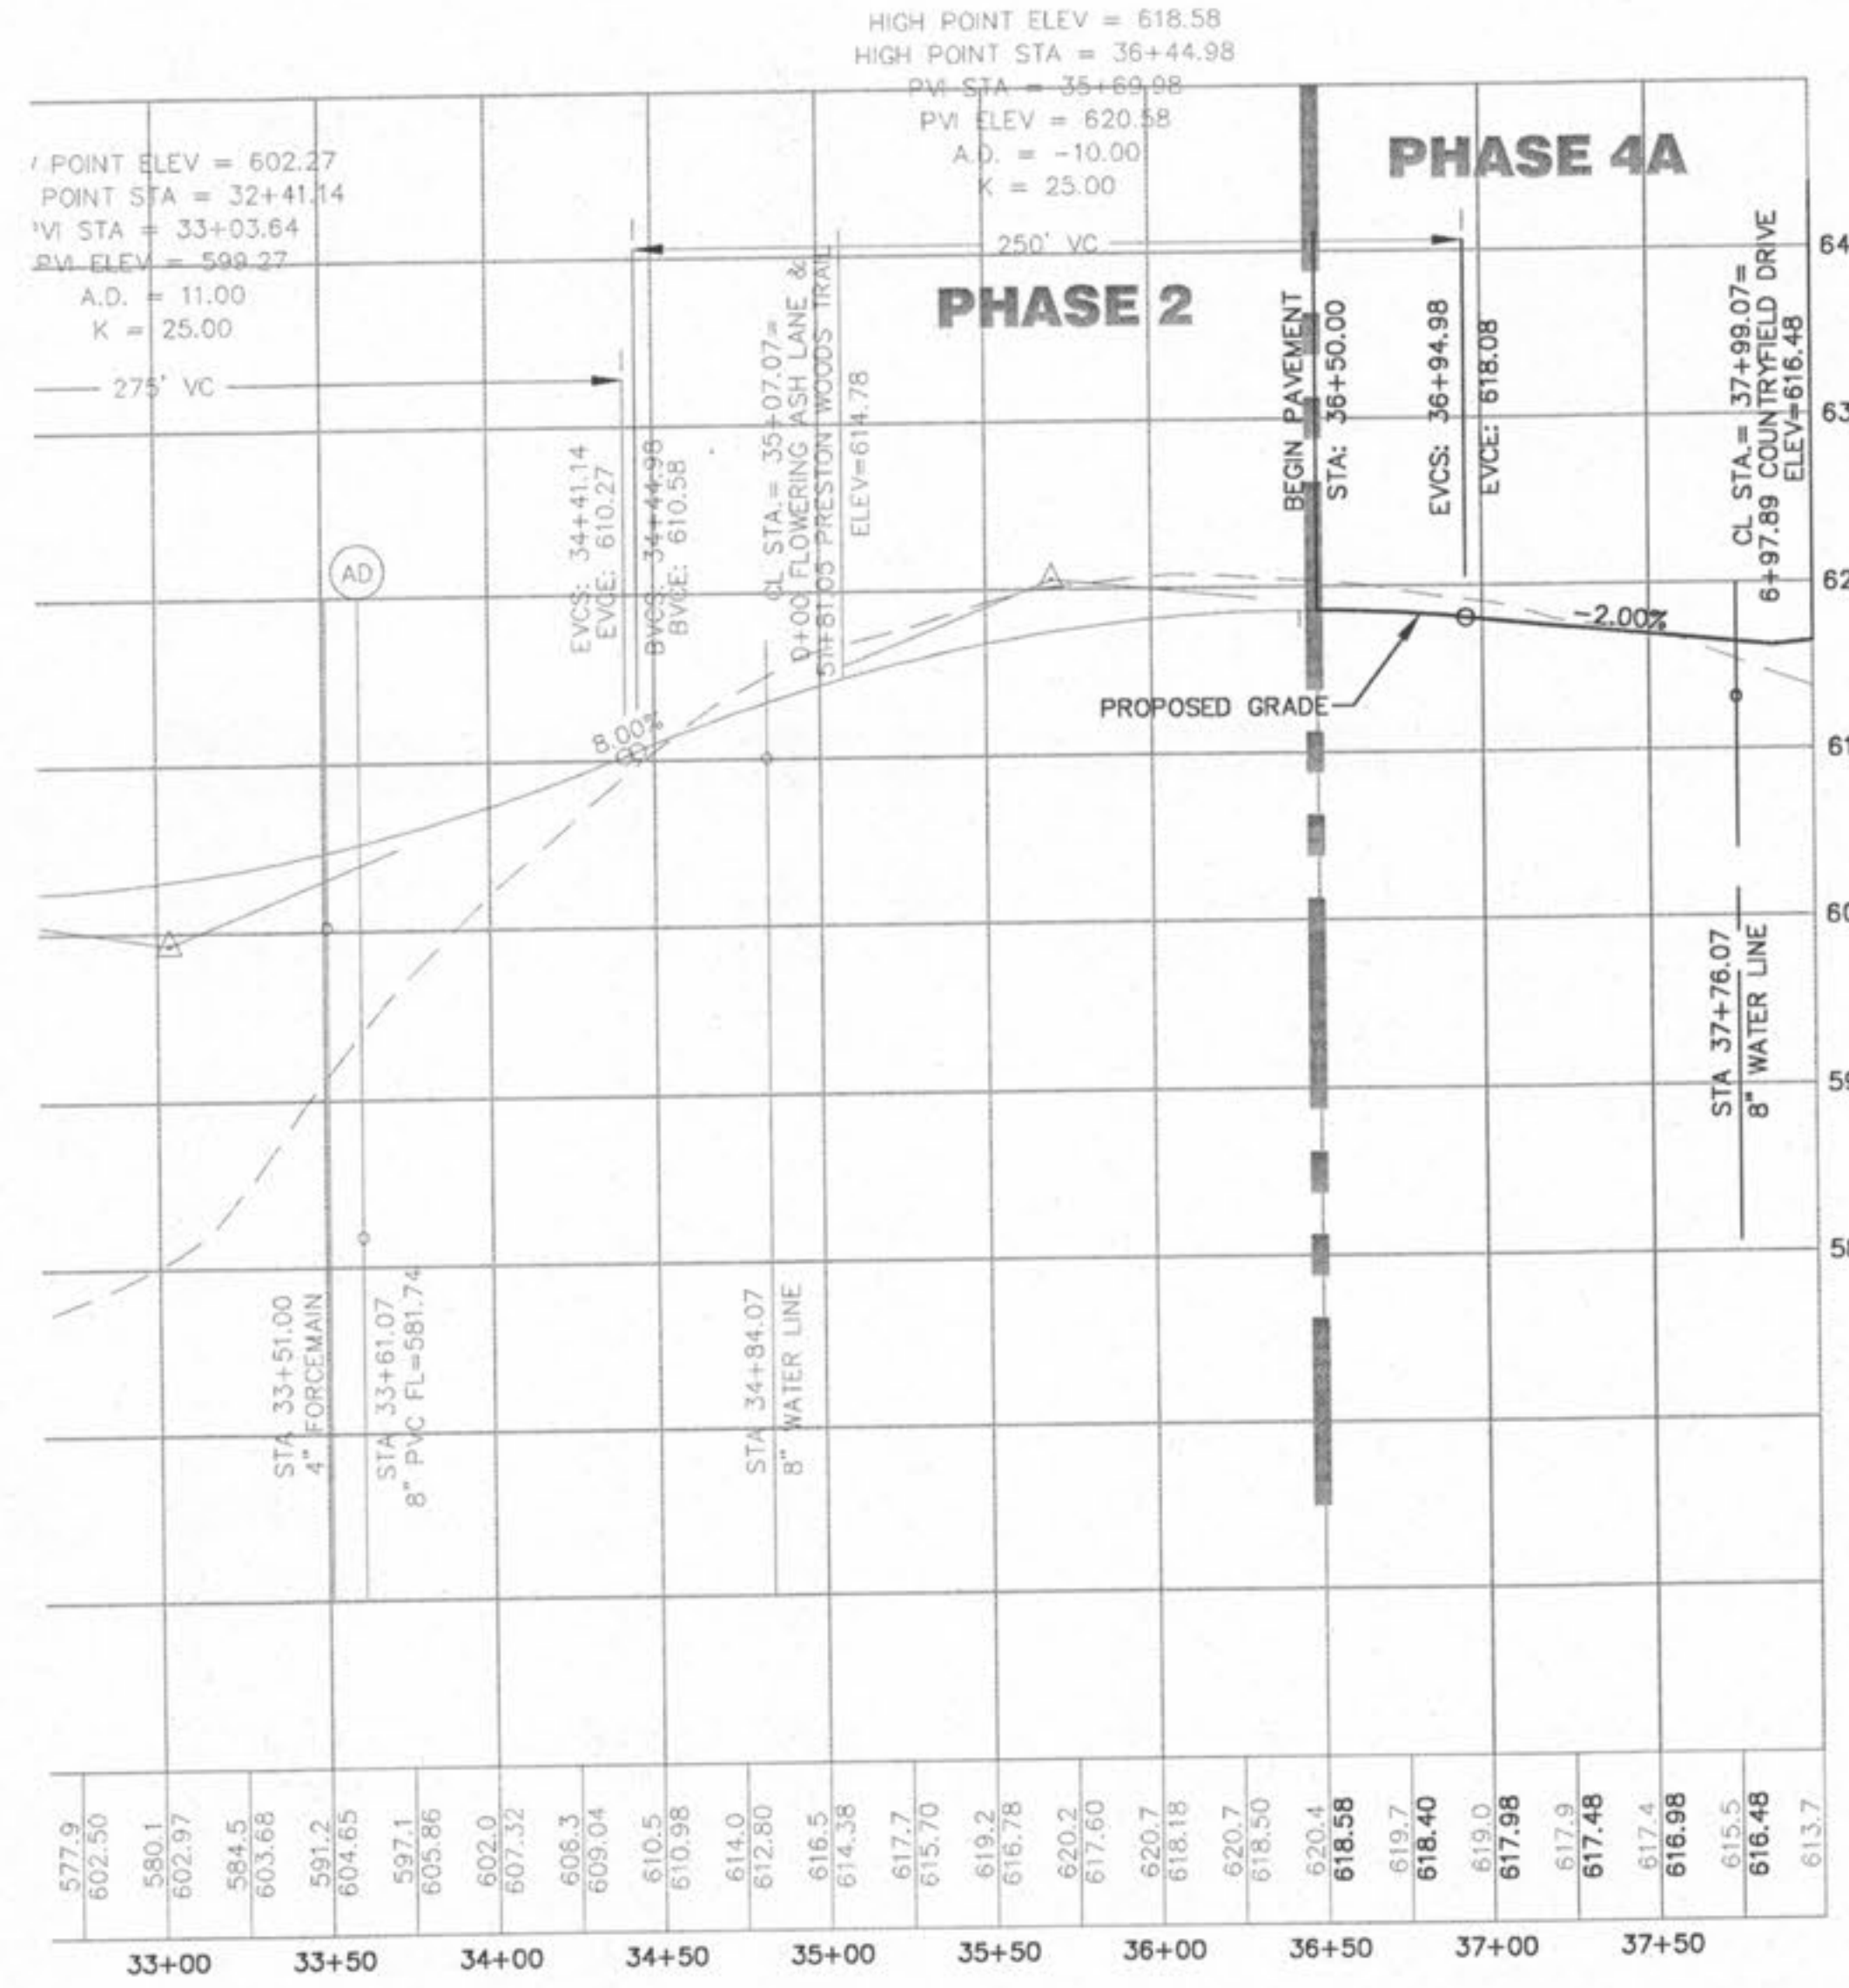

PRESTON WOODS PKWY

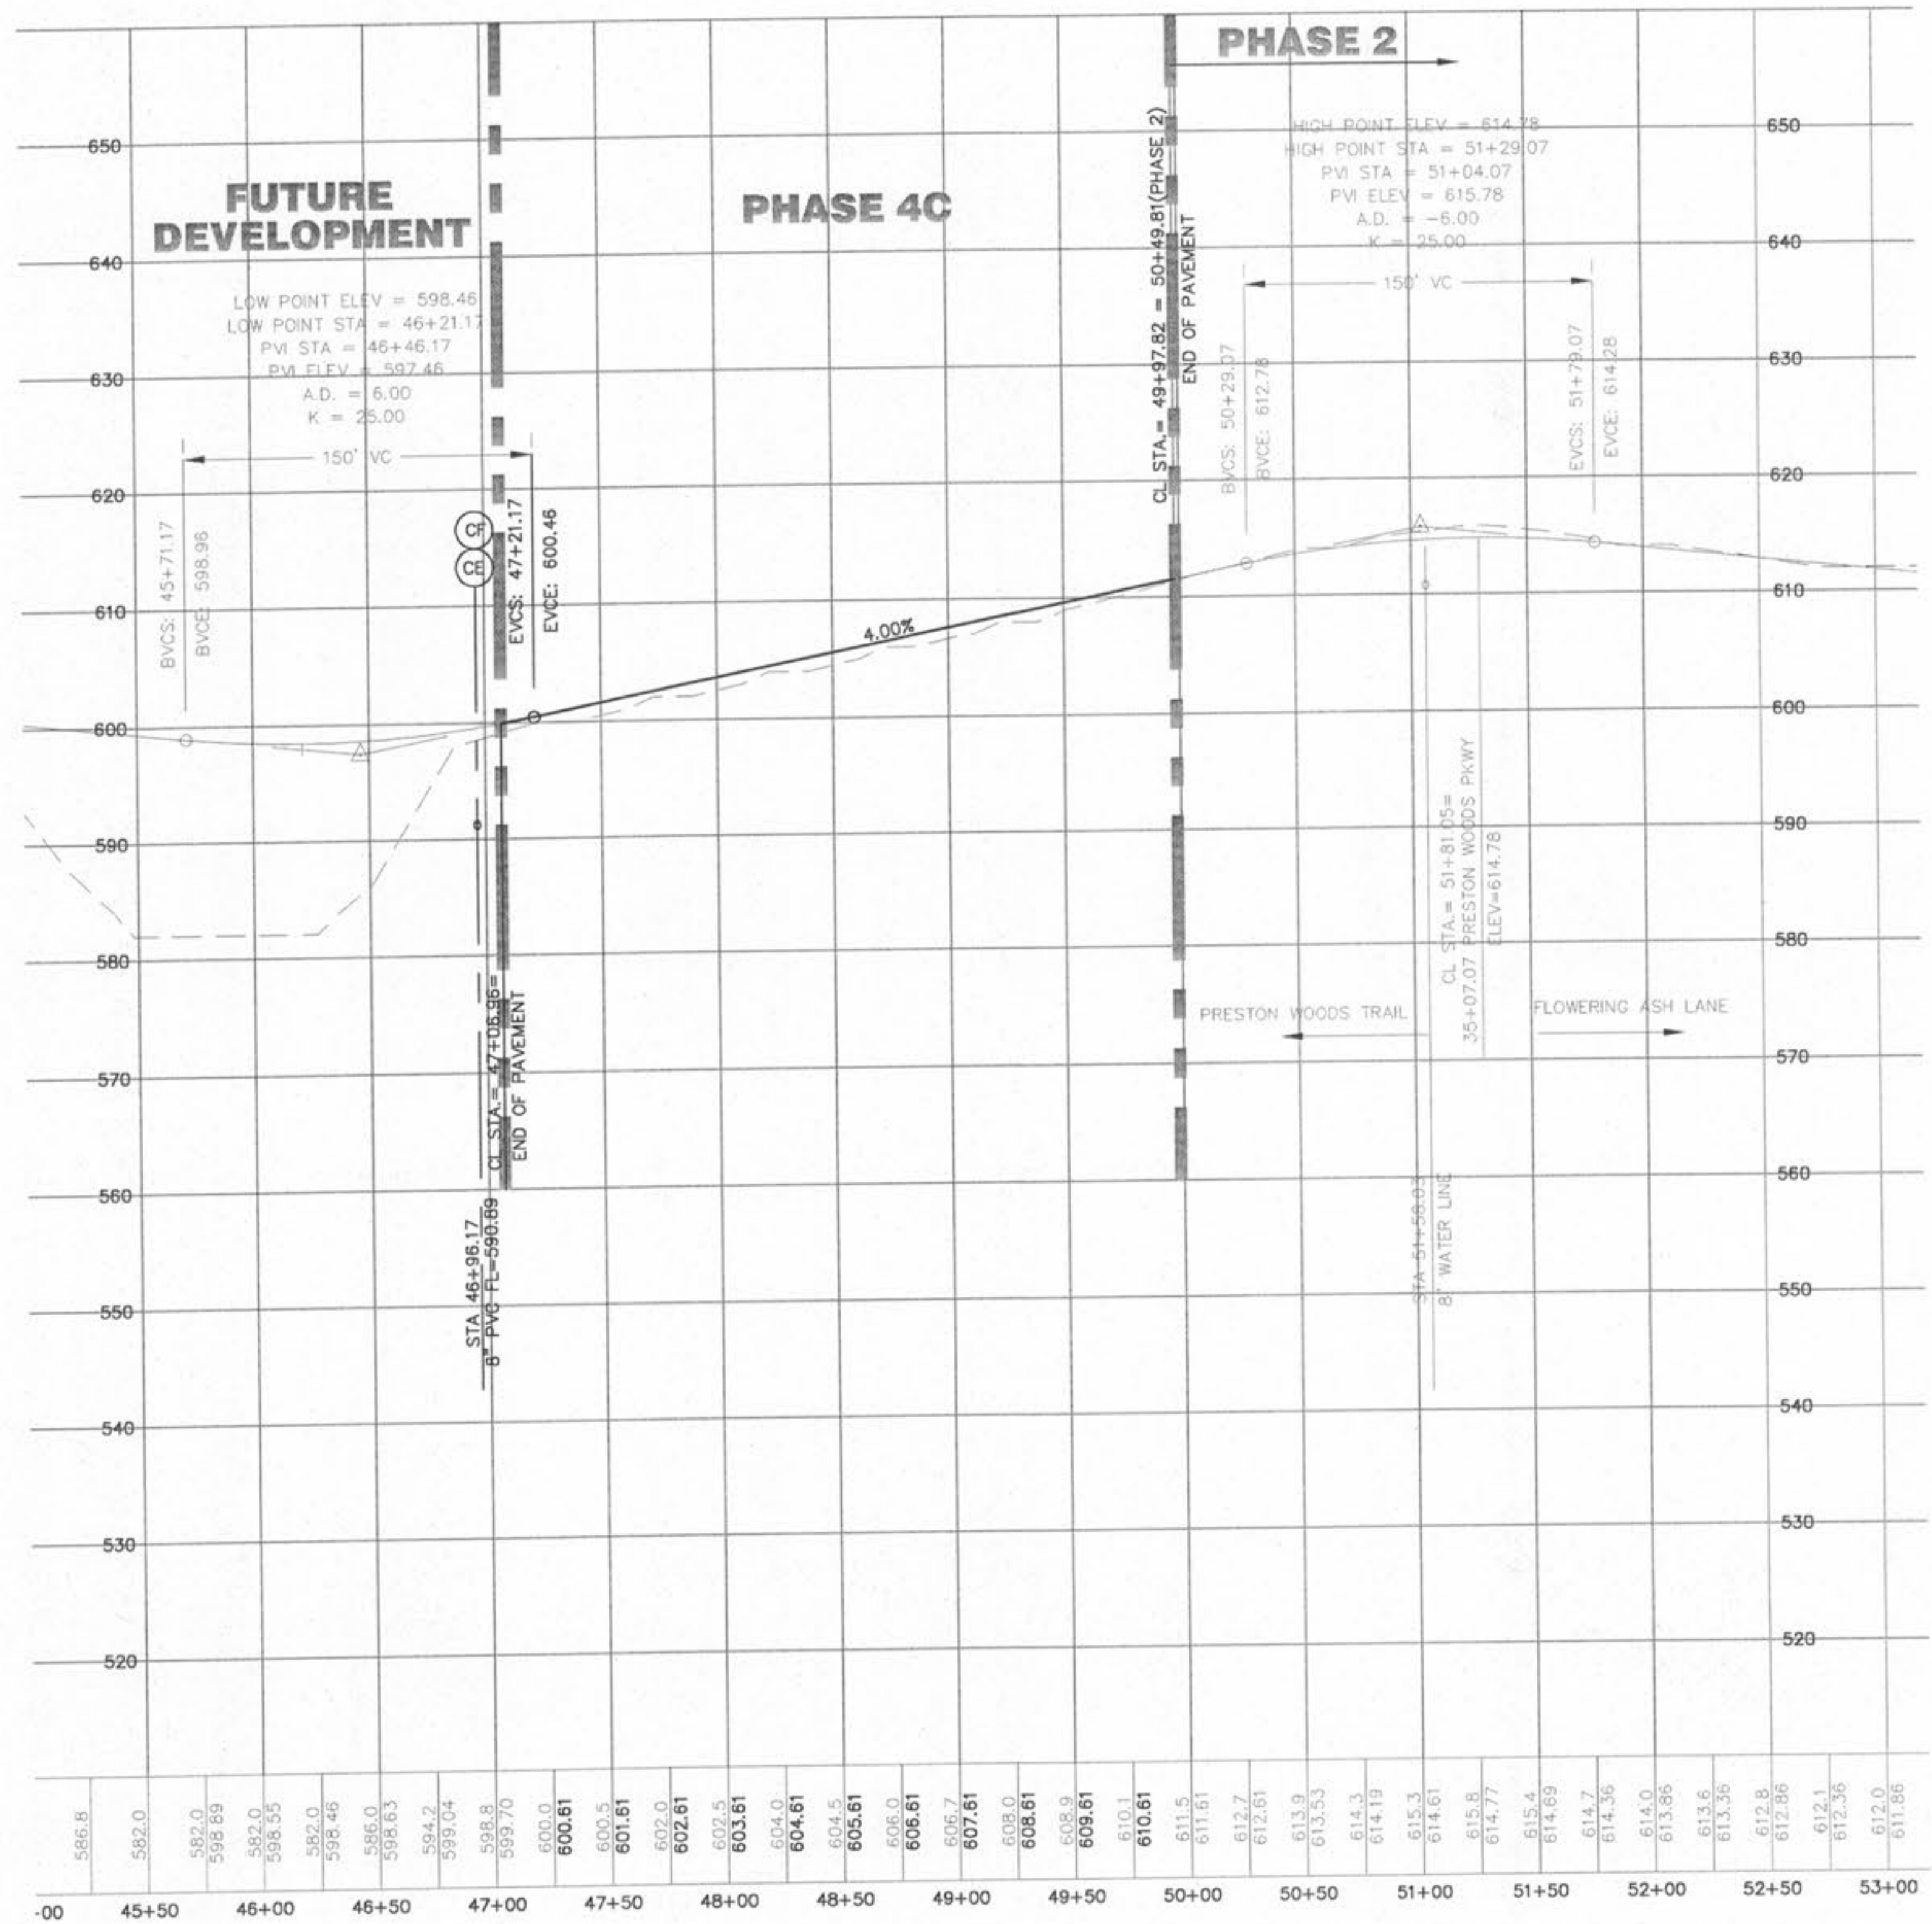

PRESTON WOODS TRAIL

SCALE: 1" = 50' HORIZ.
 1" = 10' VERT.

DESIGNED BY JKW
 DRAWN BY JKW
 CHECKED BY JFH
 DATE 4/9/08
 Job Number 08-0033
 Sheet Number C6.0

planning • engineering • surveying • landscape architecture
Cole and Associates
 INCORPORATED
 10777 sunset office dr.
 saint louis, missouri 63127
 p: 314 984 9887 f: 314 984 0587

PRESTON WOODS - PHASE 4
 IMPROVEMENT PLANS
 PRESTON WOODS LANE
 O'FALLON, MO. 63366
STREET PROFILES



DEVELOPER/OWNER:
 THE JONES COMPANY HOMES, L.L.C.
 16640 CHESTERFIELD GROVE, SUITE 200
 CHESTERFIELD, MO 63005
 PHONE: (636) 637-7192

REVISIONS	
DATE	DESCRIPTION
6/27/08	DATE
7/25/08	DATE
A	CITY PROVIDED LINES, OWNER COMMENTS
A	CITY COMMENTS