



USER: M:\night TAB: 06.1
 DATE: Aug 12, 2008 - 11:46am
 DRAWING: S:\Users\jwheeler\Projects\08-0033\08-0033\IMPROVEMENT PLANS PHASE 4\VD_PLAN_C6.0 STREET PROFILES.dwg

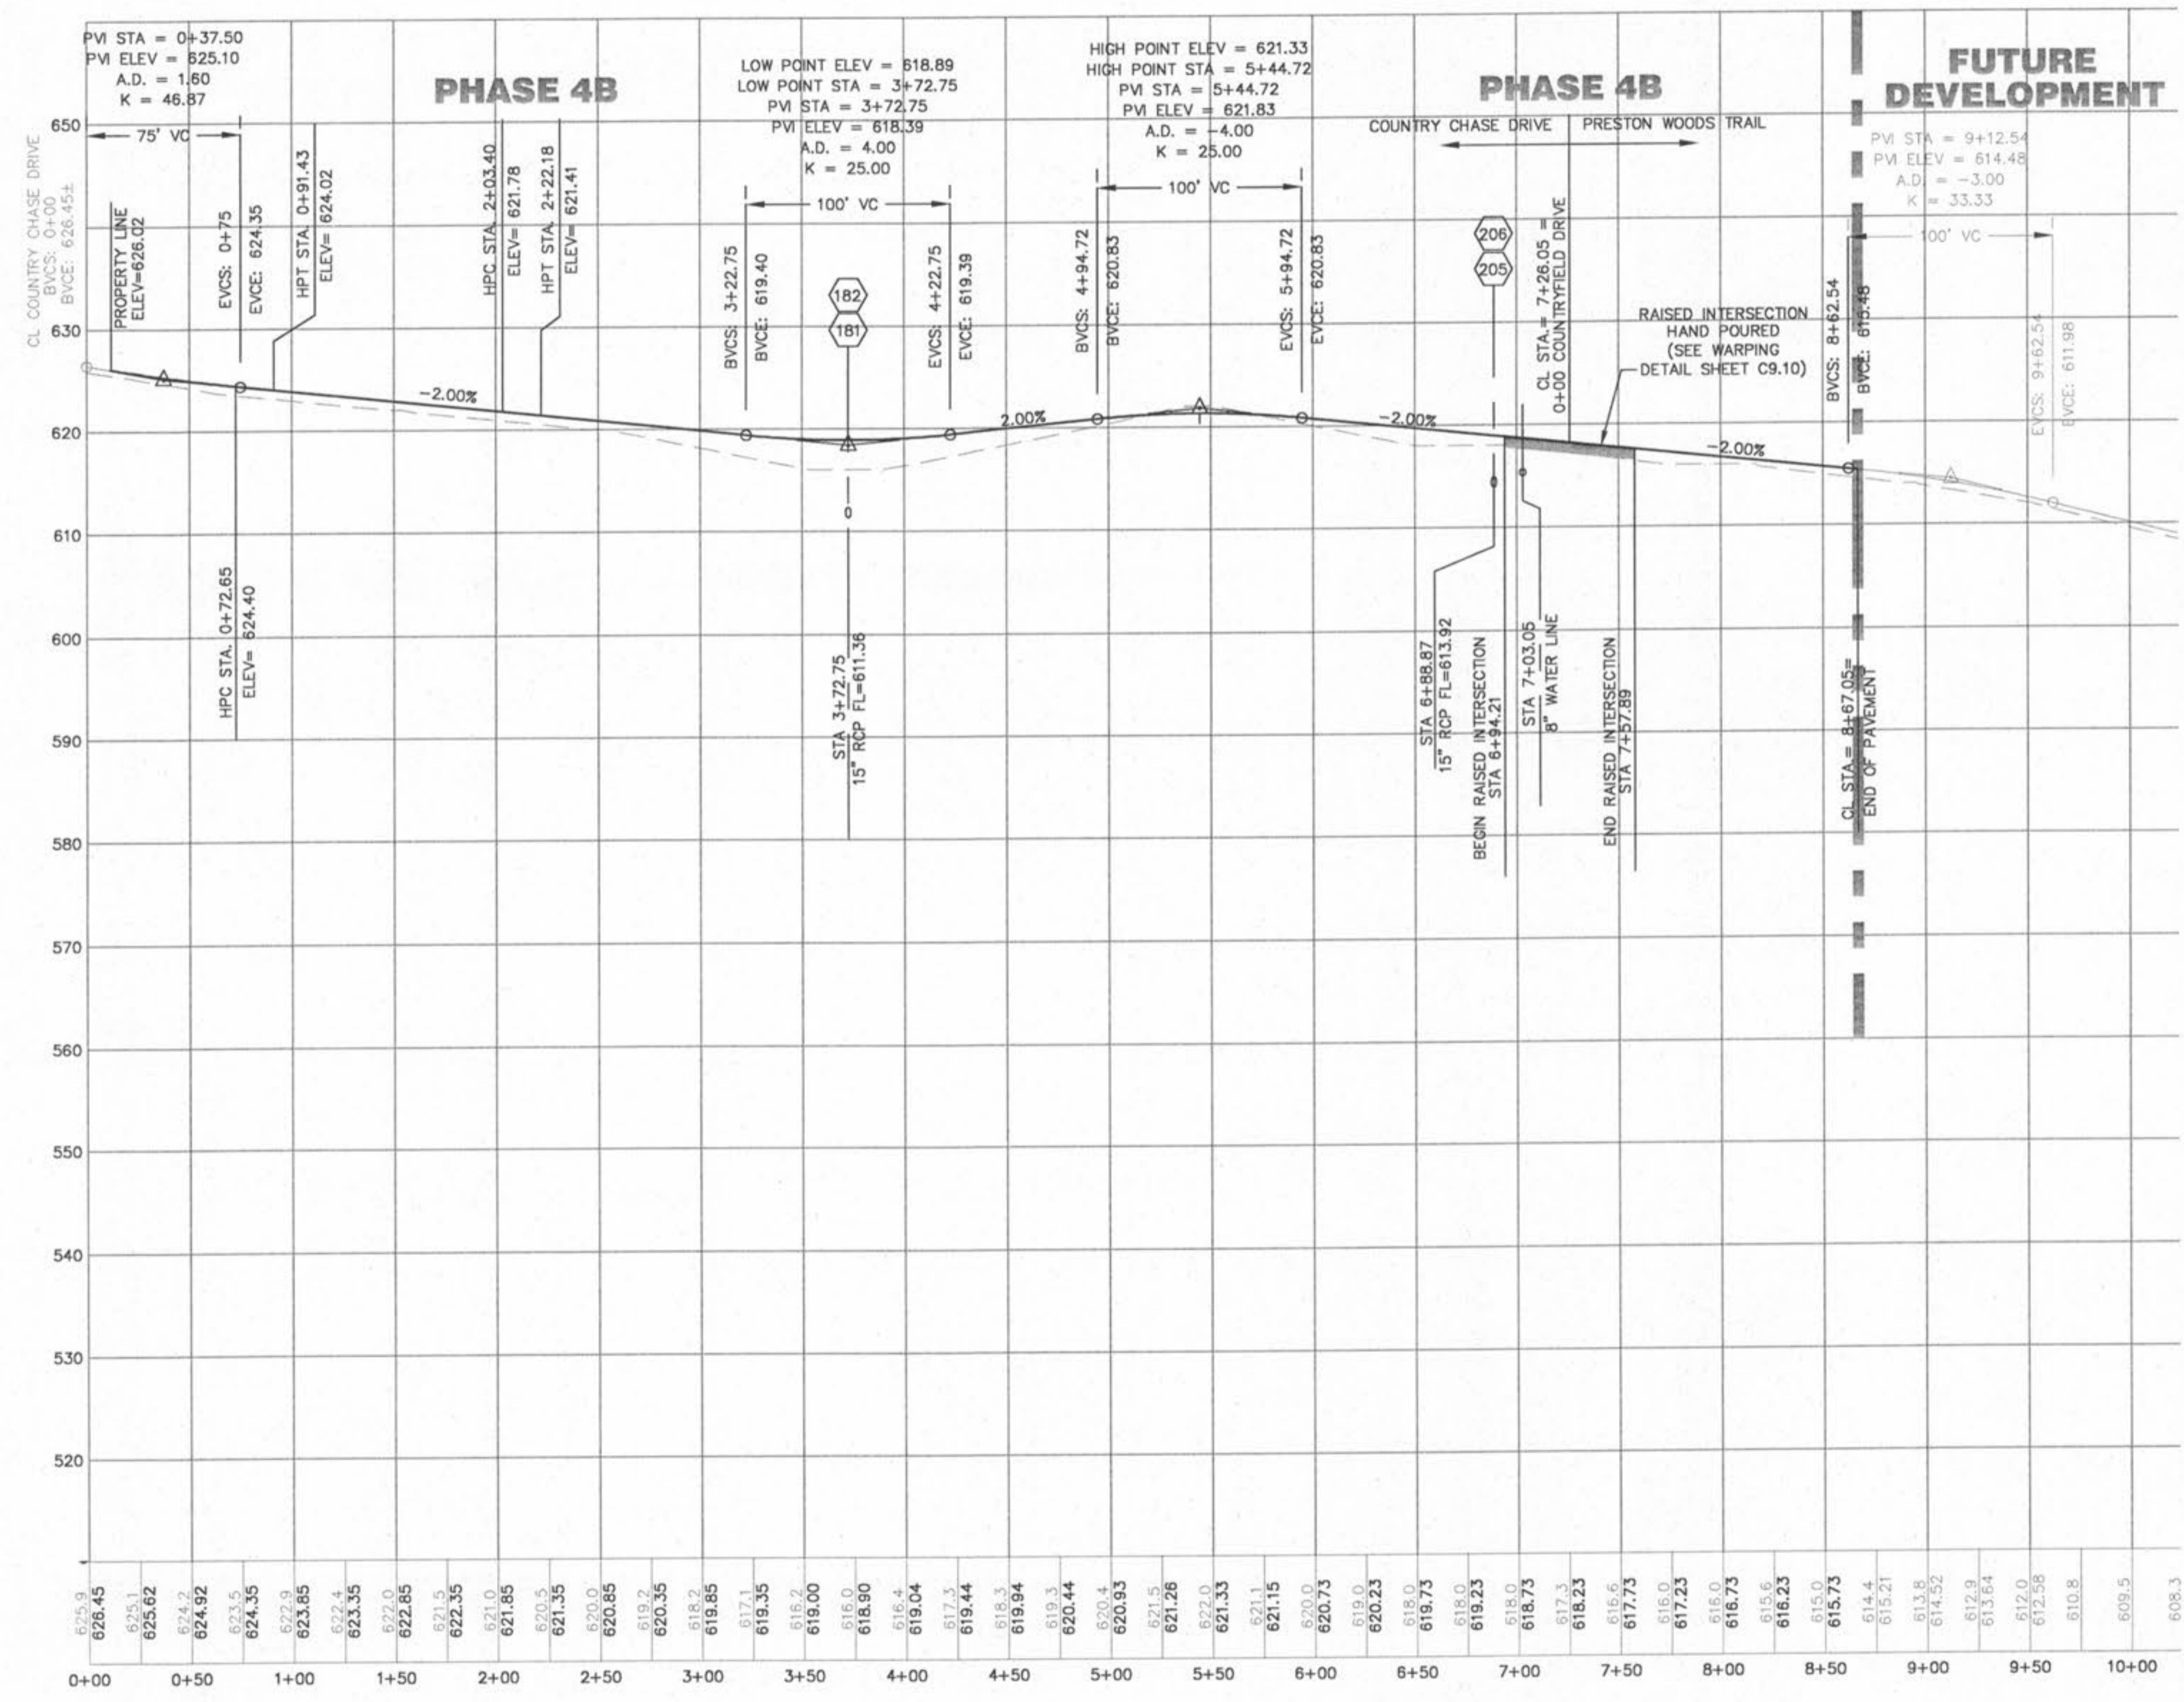

PRESTON WOODS TRAIL/COUNTRY CHASE DRIVE

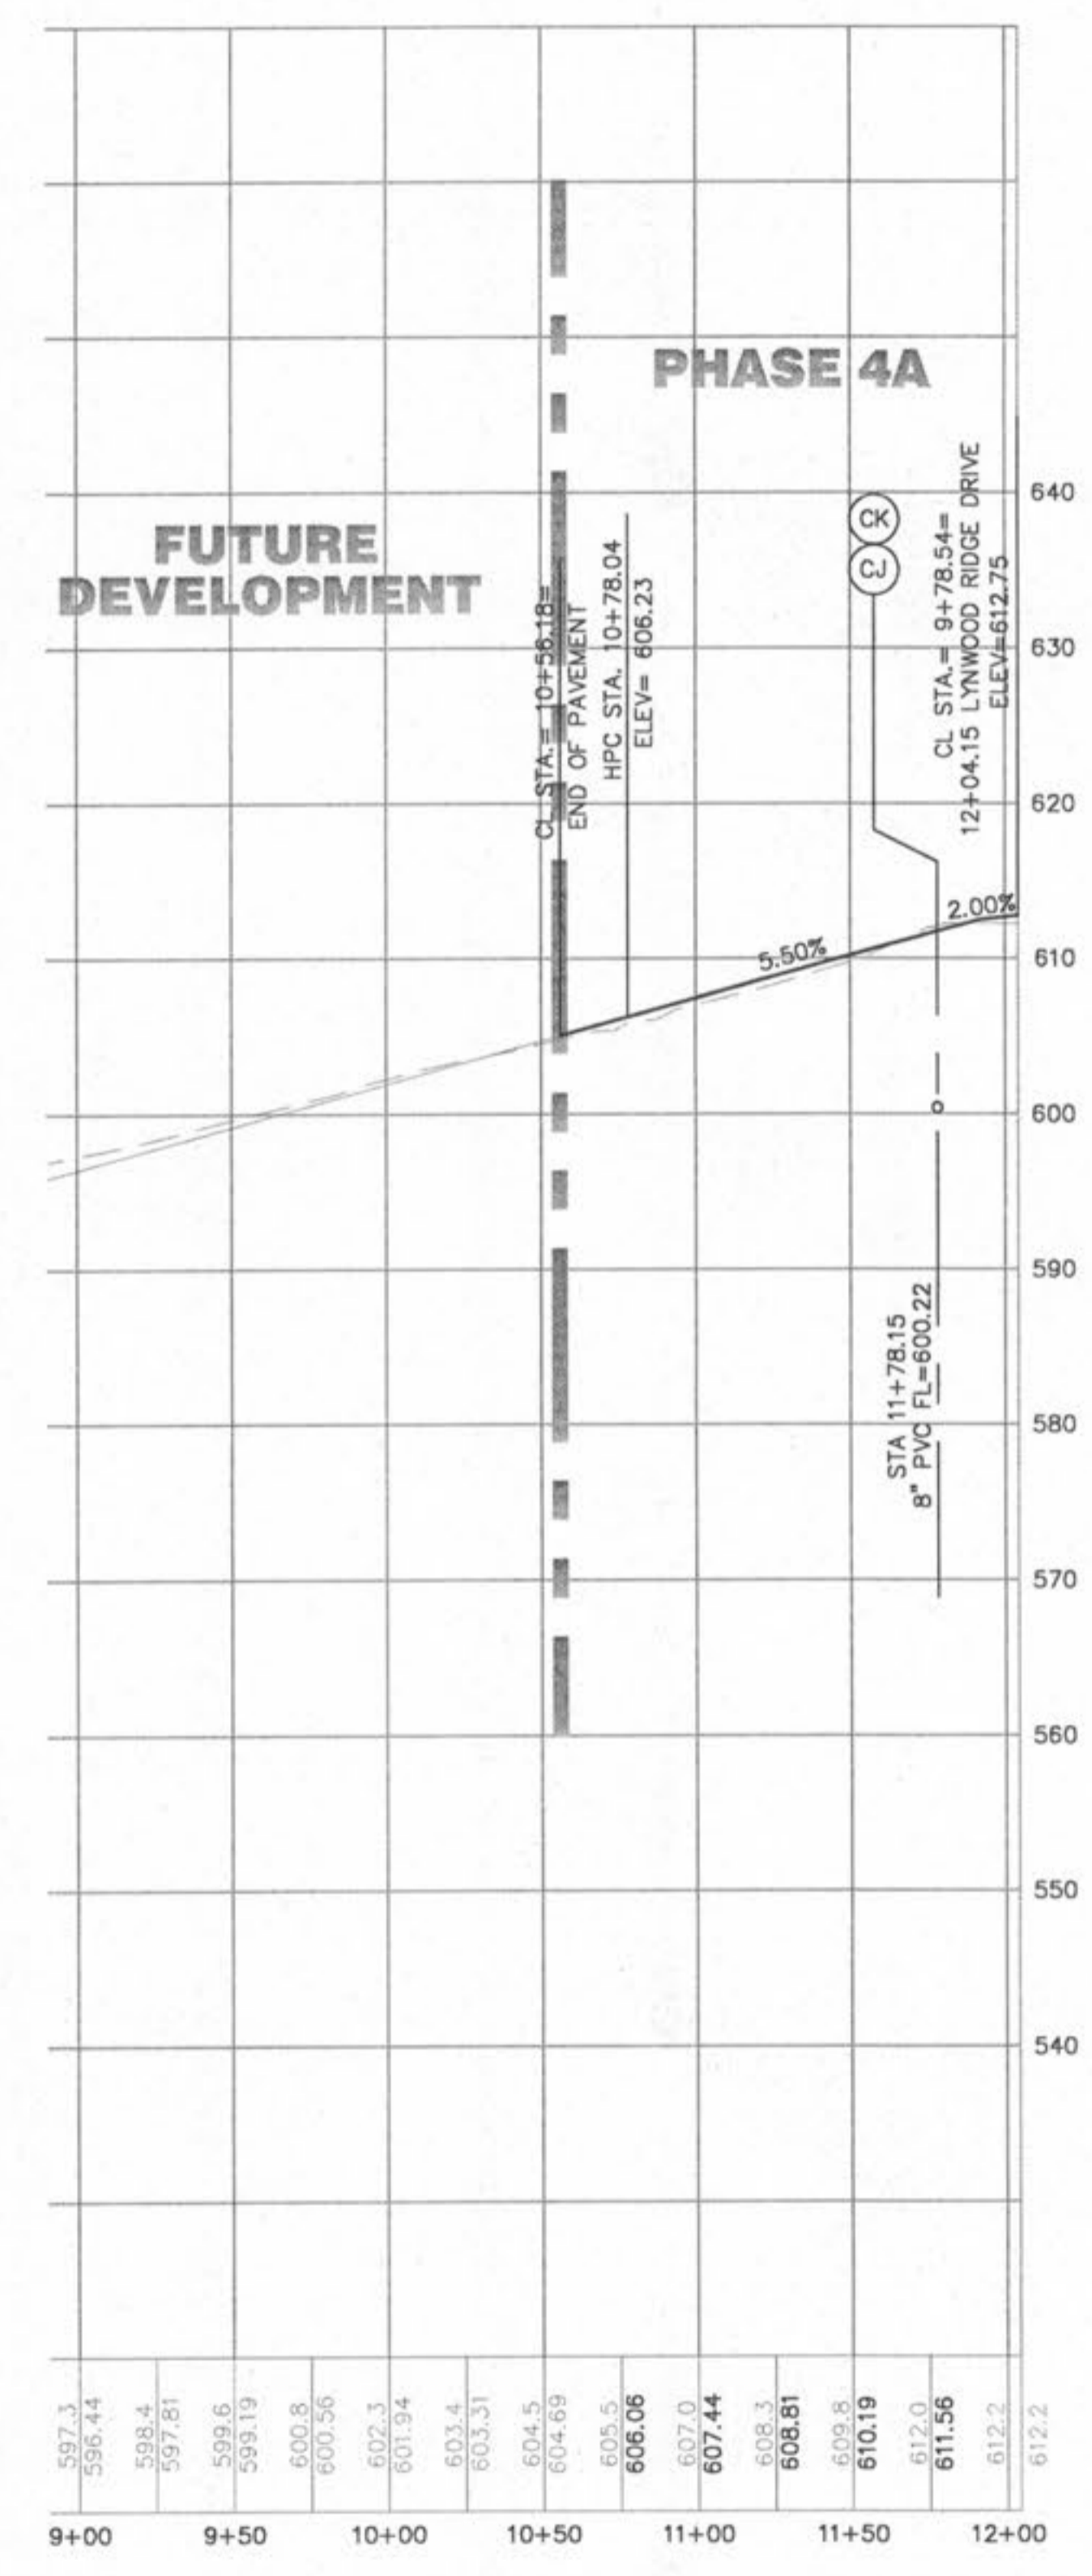

LYNWOOD RIDGE DRIVE

SCALE: 1" = 50' HORIZ.
 1" = 10' VERT.

<p>planning • engineering • surveying • landscape architecture</p> <p>Cole and Associates Incorporated</p> <p>10777 sunset office dr. saint louis, missouri 63127 p. 314 984 9887 f. 314 984 0887</p>		<p>DESIGNED BY JKW</p> <p>DRAWN BY JKW</p> <p>CHECKED BY JFH</p> <p>DATE 4/9/08</p> <p>Job Number 08-0033</p> <p>Sheet Number C6.1</p>						
<p>PRESTON WOODS - PHASE 4 IMPROVEMENT PLANS PRESTON WOODS LANE OF FALLON, MO. 63366</p>		<p>DEVELOPER/OWNER: THE JONES COMPANY HOMES, L.L.C. 16640 CHESTERFIELD GROVE, SUITE 200 CHESTERFIELD, MO 63005 PHONE: (636) 537-7192</p>						
<p>SEAL: [Professional Engineer Seal]</p>		<p>REVISIONS</p> <table border="1"> <tr> <th>DATE</th> <th>DESCRIPTION</th> </tr> <tr> <td>7/10/08</td> <td>ISSUE FOR USER OWNER COMMENTS</td> </tr> <tr> <td></td> <td>CITY COMMENTS</td> </tr> </table>	DATE	DESCRIPTION	7/10/08	ISSUE FOR USER OWNER COMMENTS		CITY COMMENTS
DATE	DESCRIPTION							
7/10/08	ISSUE FOR USER OWNER COMMENTS							
	CITY COMMENTS							