



TYPICAL SINGLE FAMILY INGRADE LOT TEMPLATE

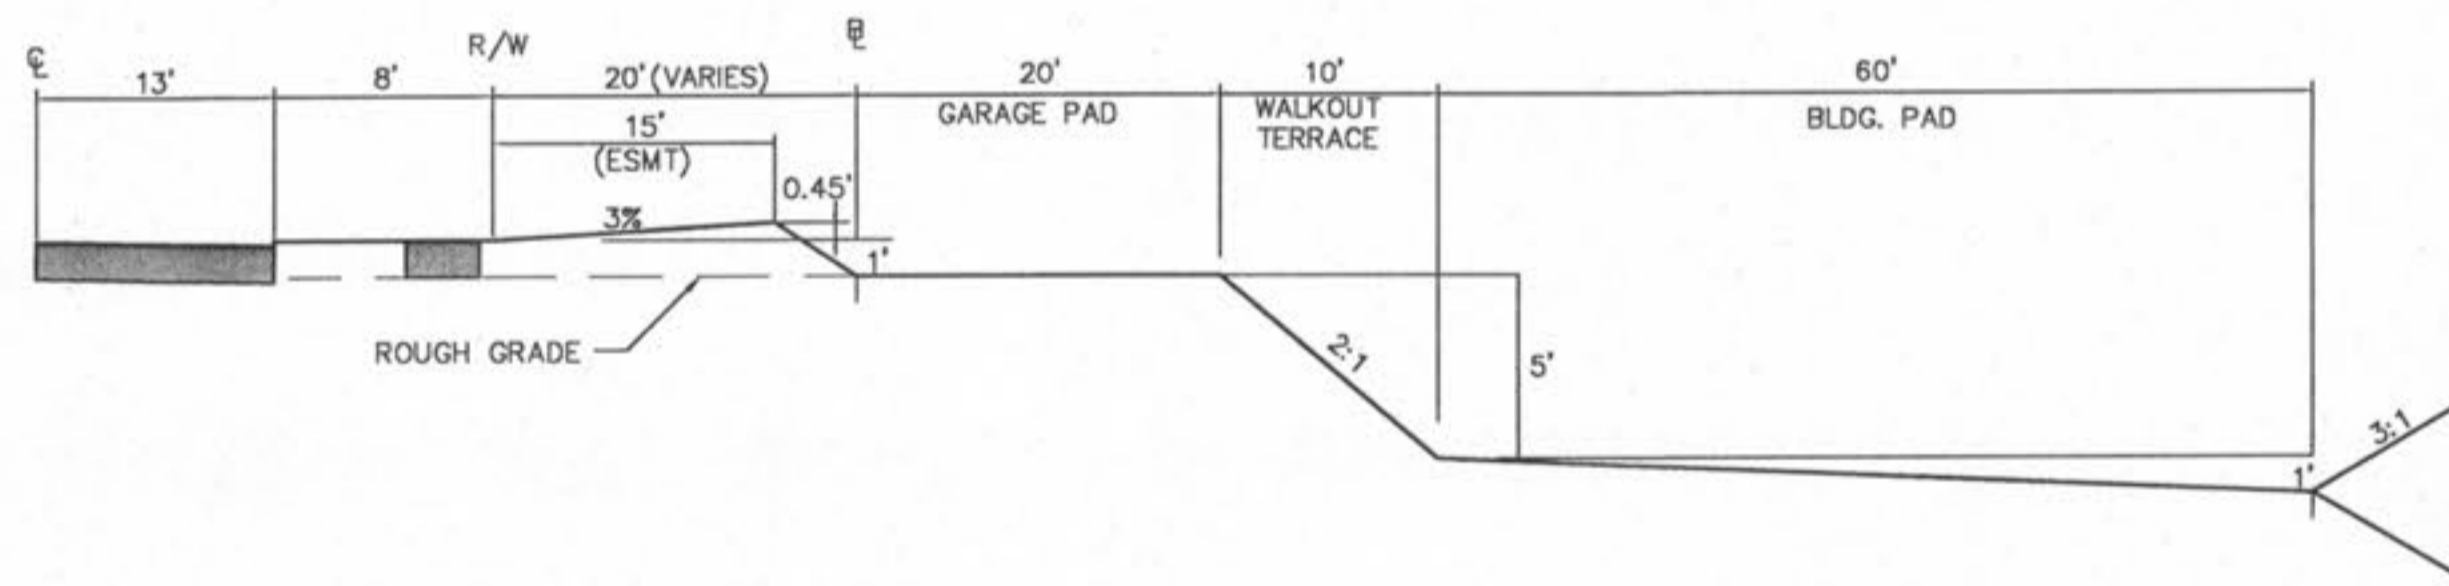


TYPICAL SINGLE FAMILY WALKOUT LOT TEMPLATE

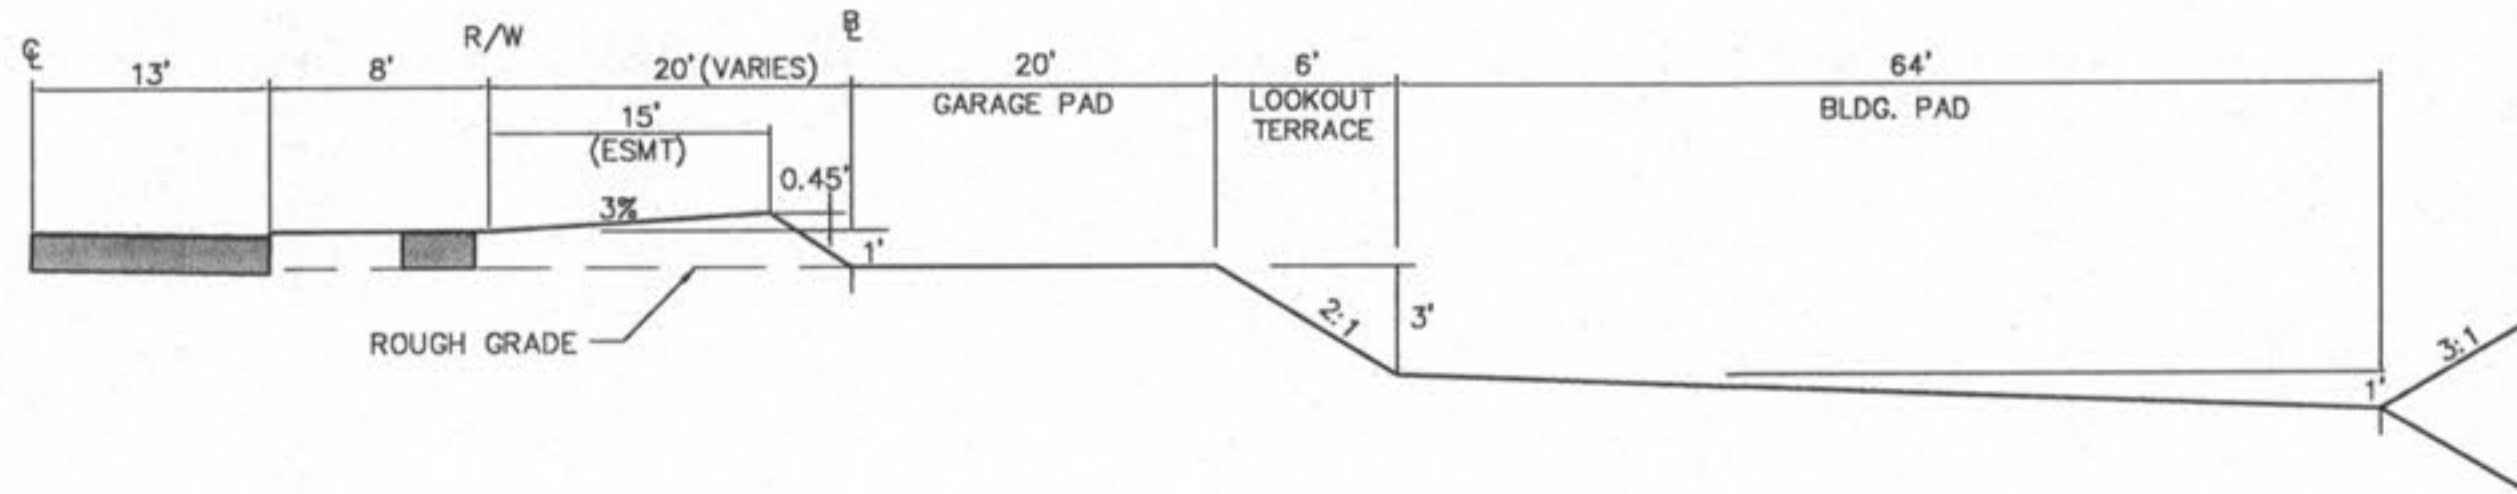


TYPICAL SINGLE FAMILY LOOKOUT LOT TEMPLATE


DESIGN GRADE TEMPLATE

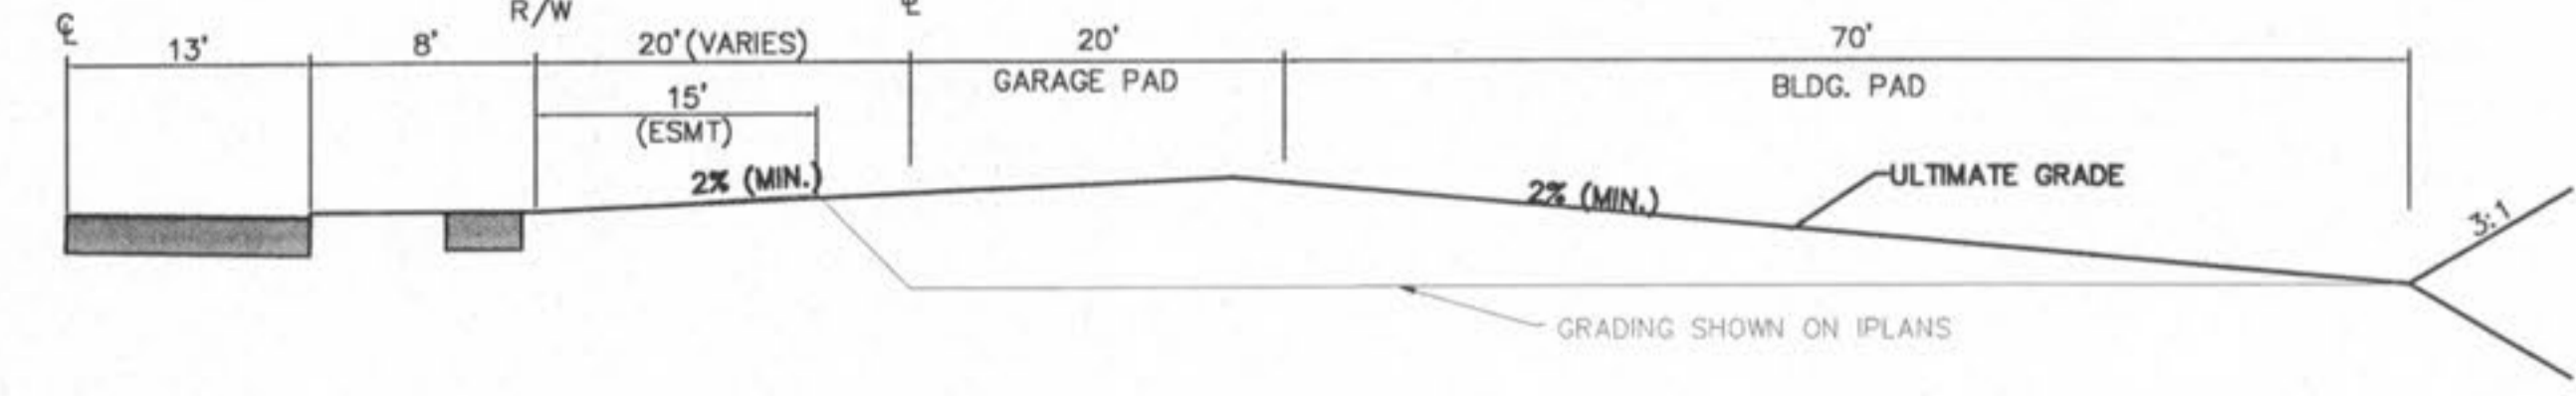

TYPICAL SINGLE FAMILY INGRADE LOT TEMPLATE

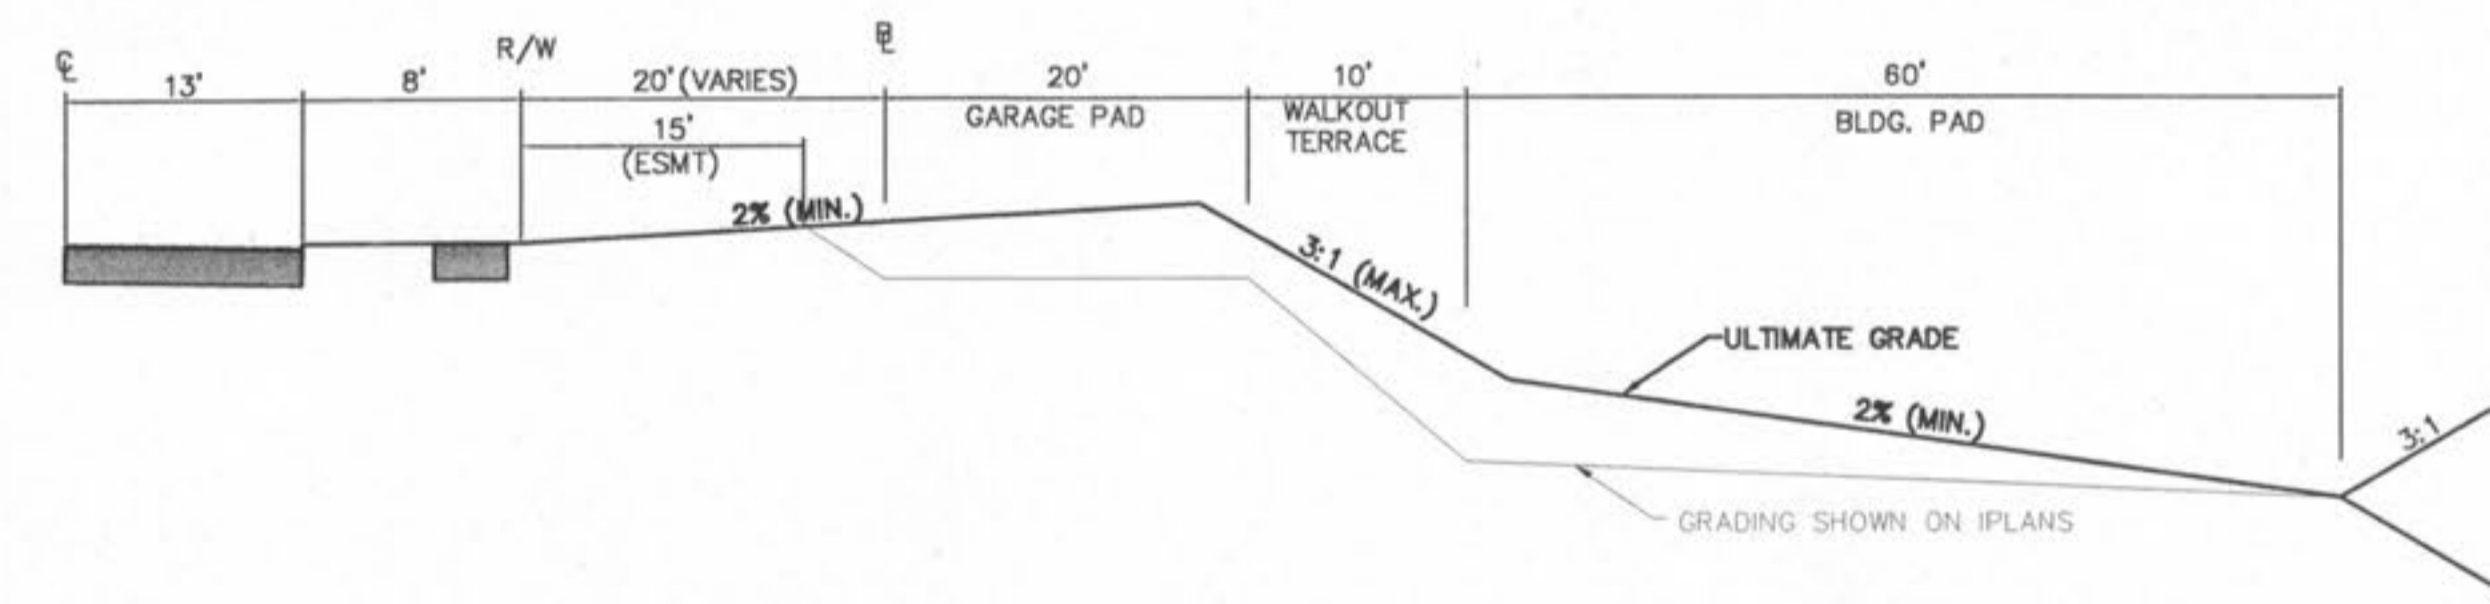

TYPICAL SINGLE FAMILY WALKOUT LOT TEMPLATE

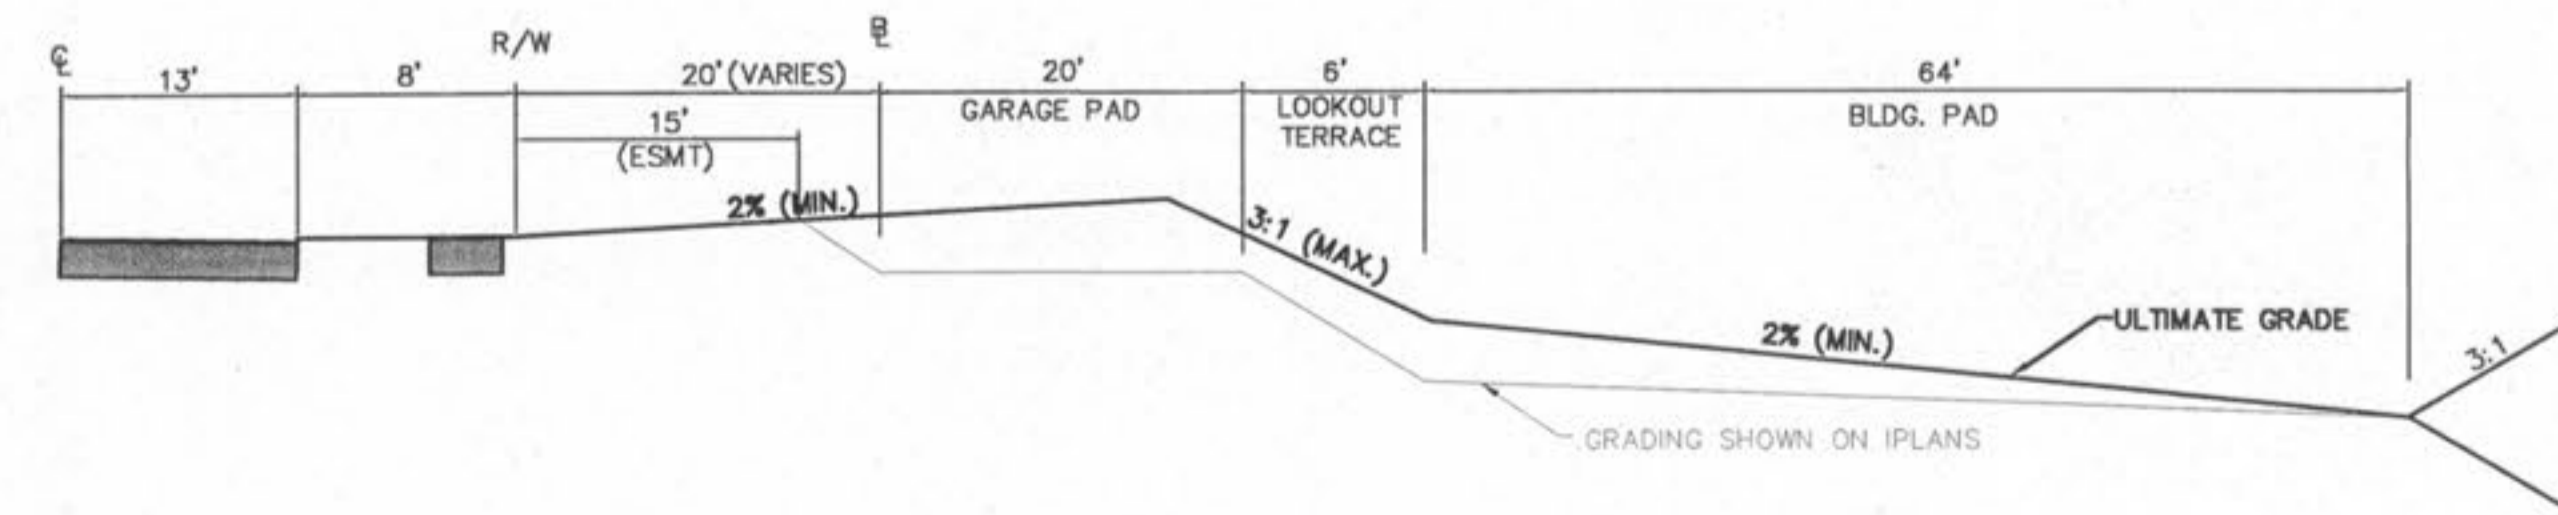

TYPICAL SINGLE FAMILY LOOKOUT LOT TEMPLATE

ULTIMATE GRADE TEMPLATE

USER: jwilson TAB: TEMPLATES 8.0 DRAWING: S:\V005\job-a2008\08-0033\08-0033.dwg IMPROVEMENT PLANS PHASE 4\0\_PLAN\_C9.0\_DETAILS.dwg

REVISIONS	
DATE	DESCRIPTION
7/19/08	ISSUE FOR PERMITS
	CITY COMMENTS

DEVELOPER/OWNER:  
**THE JONES COMPANY HOMES, L.L.C.**  
 16640 CHESTERFIELD GROVE, SUITE 200  
 CHESTERFIELD, MO 63005  
 PHONE: (636) 537-7192



**PRESTON WOODS - PHASE 4**  
 IMPROVEMENT PLANS  
 PRESTON WOODS LANE  
 OF FALLON, MO. 63566  
**RESIDENTIAL GRADING TEMPLATES**

planning • engineering • surveying • landscape architecture  
**Cole and ASSOCIATES**  
 INCORPORATED  
 10777 sunset office dr.  
 saint louis missouri 63127  
 p. 314.984.9887 f. 314.984.0587

DESIGNED BY: JKW  
 DRAWN BY: JKW  
 CHECKED BY: JFH  
 DATE: 4/9/08

Job Number: 08-0033  
 Sheet Number: C9.0