


USER: Jerald Wilson 11/03/03 10:03 AM  
 DRAWING: S:\2003\10-03\2003\10-03\2003\10-03\PLAN\_STREET\_PROFILE\_10-0038.dwg

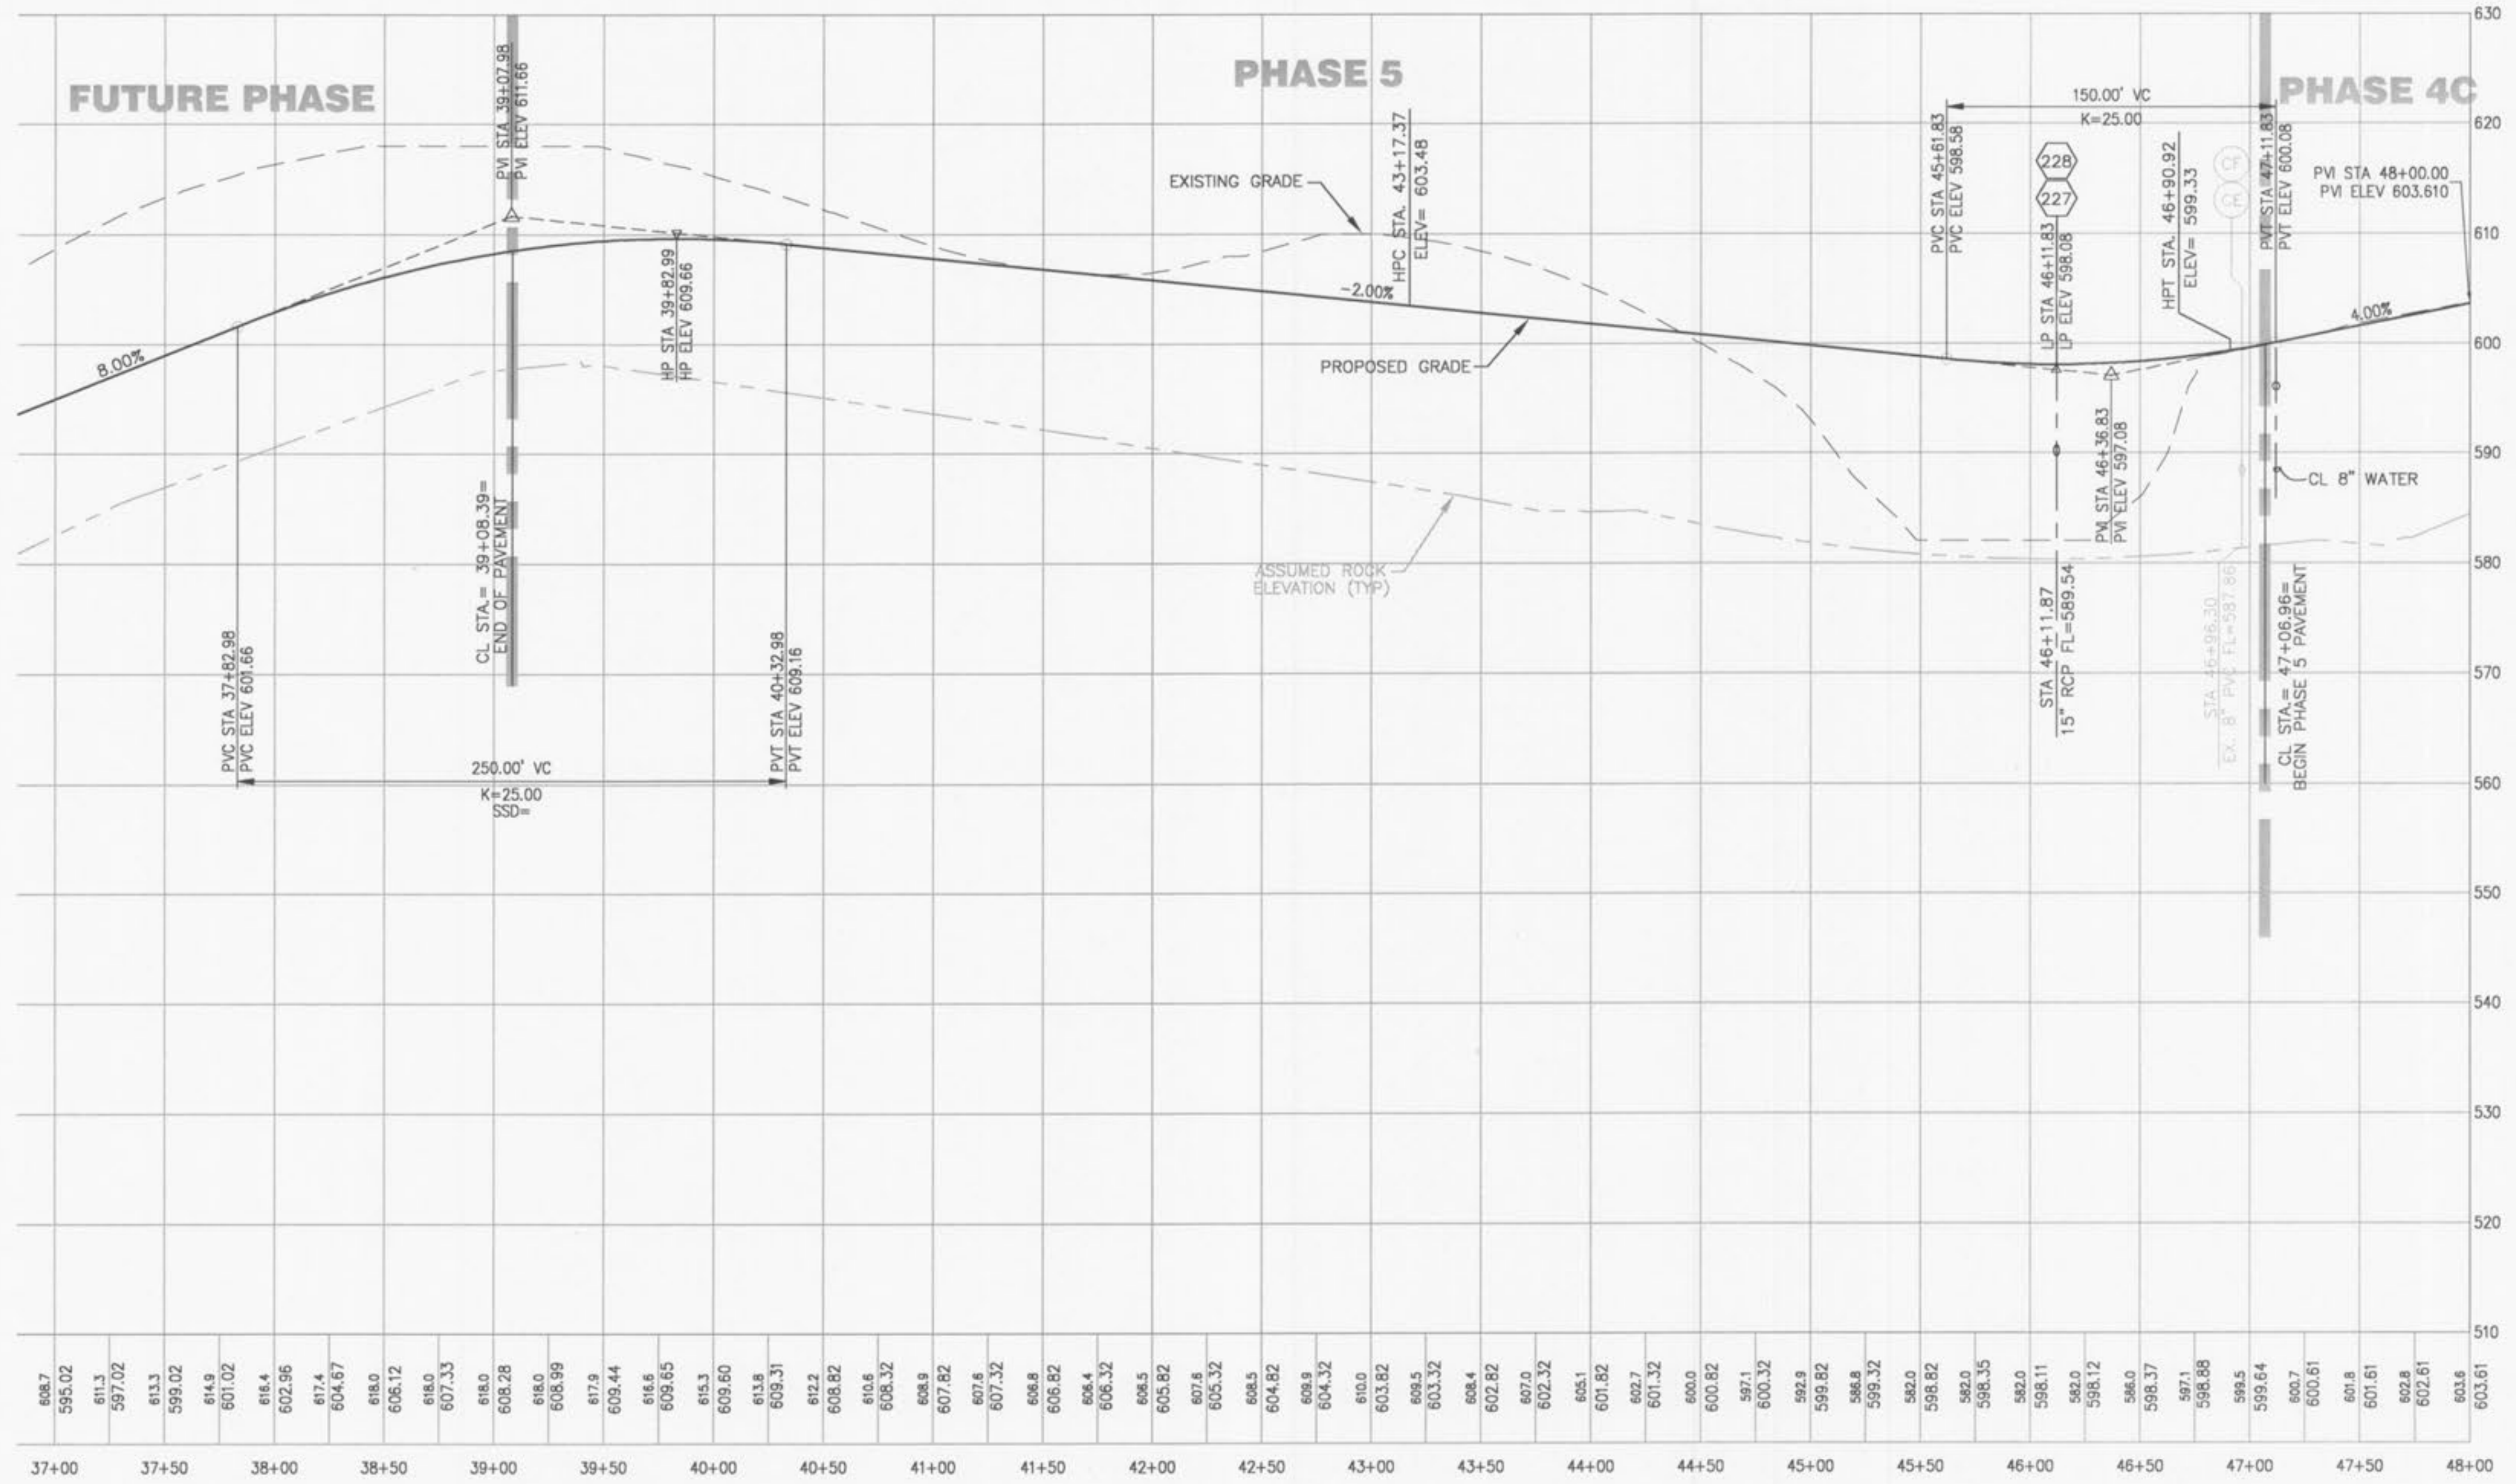

# PRESTON WOODS TRAIL

SCALE: 1" = 50' HORIZ.  
 1" = 10' VERT.

planning • engineering • surveying • landscape architecture  
**Gole** and ASSOCIATES  
 INCORPORATED  
 10777 sunset office drive  
 san jose, ca 95127  
 p: 314 984 9887 f: 314 984 0587

DESIGN/CALC BY: JKW  
 DRAWN BY: JKW  
 CHECKED BY: JTR  
 DRAWING SCALE:  
 DATE: 11/03/10  
 Job Number: 10-0038  
 Sheet Number: C6.0

**PRESTON WOODS - PHASE 5**  
 IMPROVEMENT PLANS  
 PRESTON WOODS LANE  
 O'FALLON, MO. 63366  
**STREET PROFILE**



DEVELOPER/OWNER:  
**PULTE GROUP**  
 16640 CHESTERFIELD GROVE, SUITE 200  
 CHESTERFIELD, MO 63005  
 PHONE: (636) 537-7129

DATE	NO	REVISION DESCRIPTION
12/7/10	1	CITY COMMENTS