




TYPICAL SINGLE FAMILY INGRADE LOT TEMPLATE

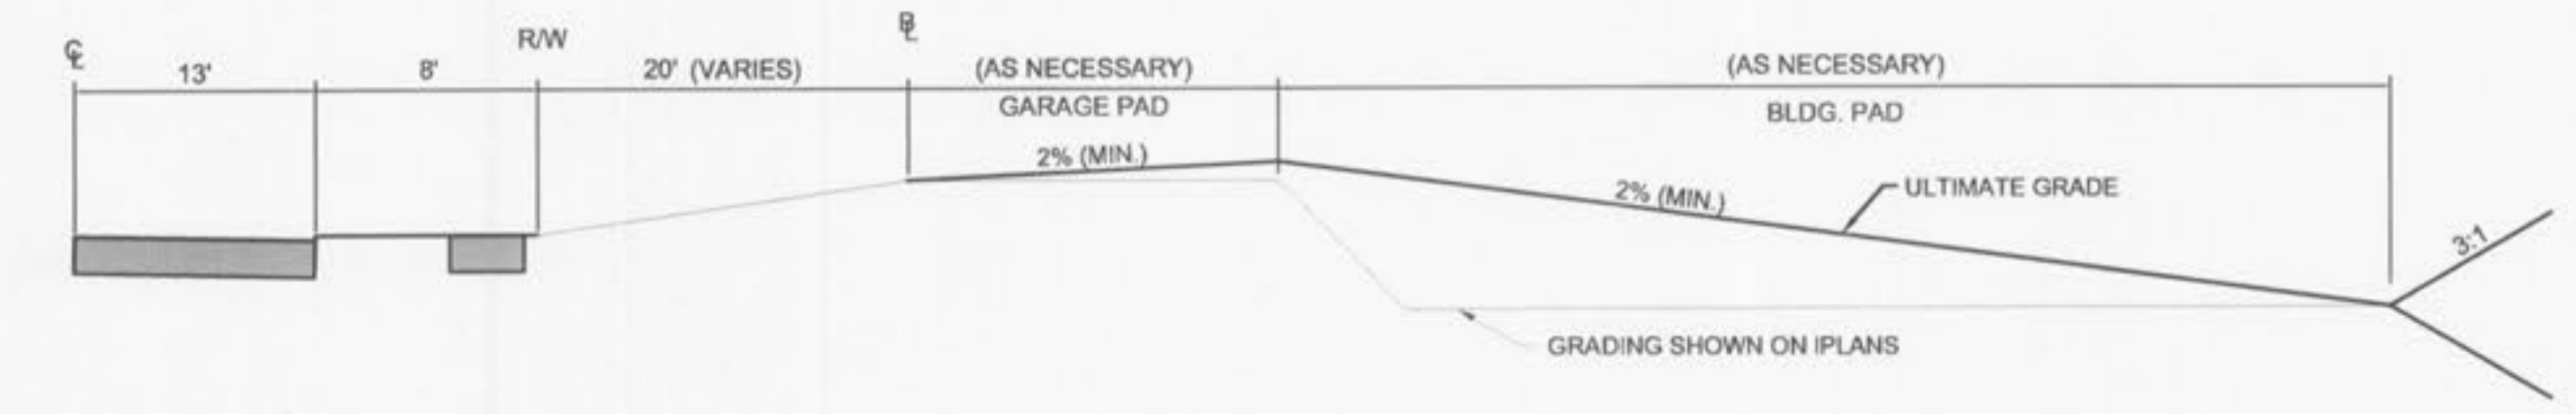


TYPICAL SINGLE FAMILY INGRADE LOT TEMPLATE

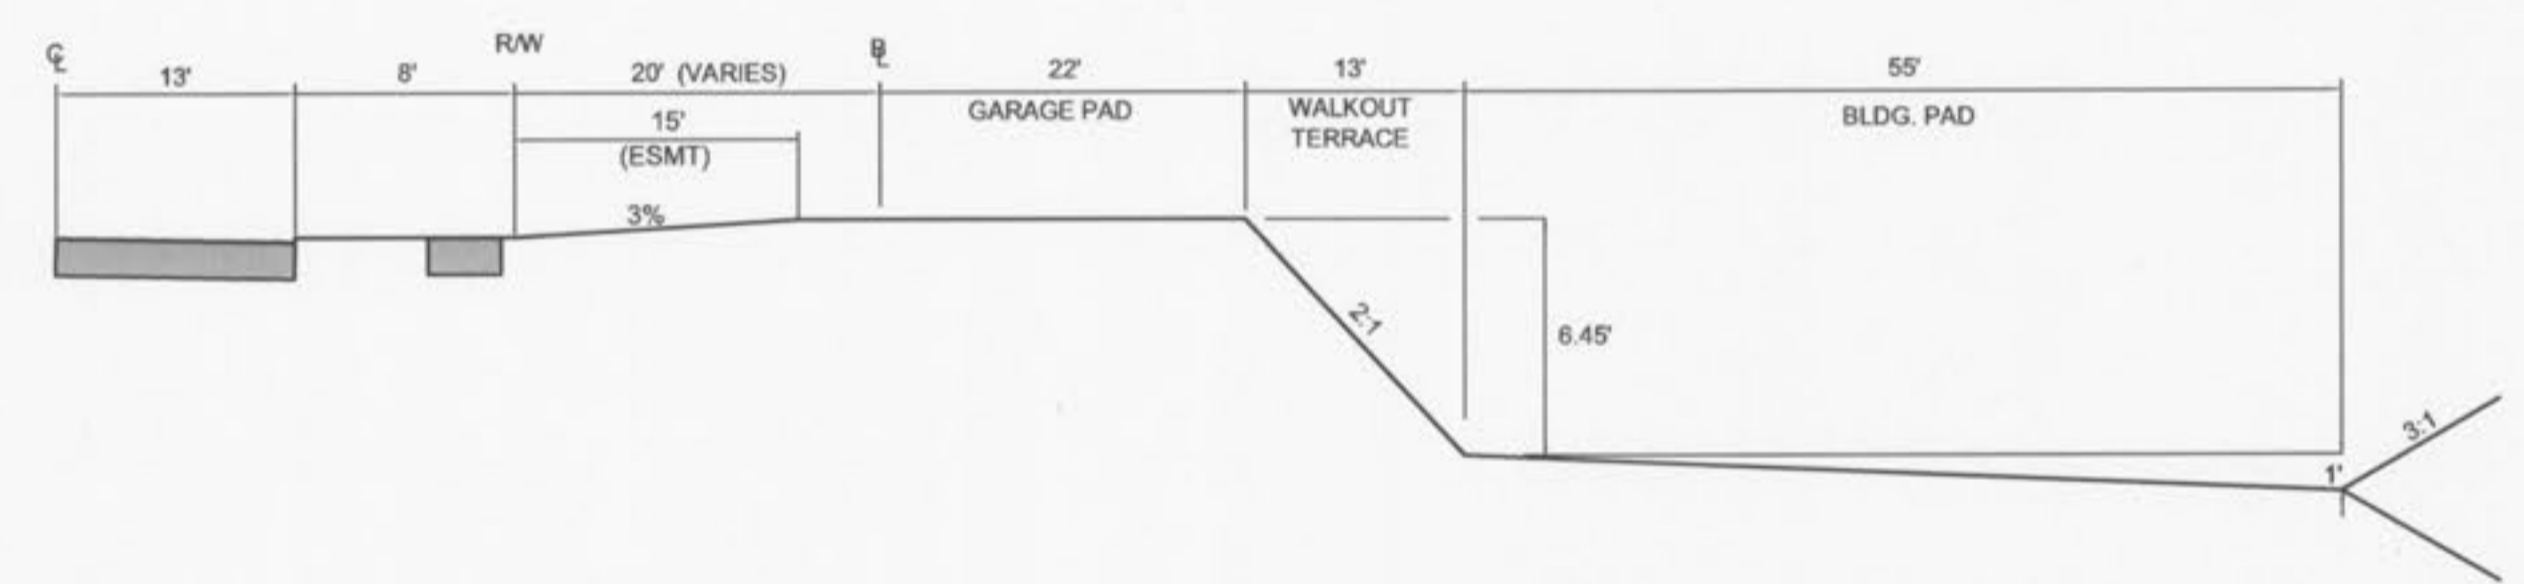


TYPICAL SINGLE FAMILY WALKOUT LOT TEMPLATE

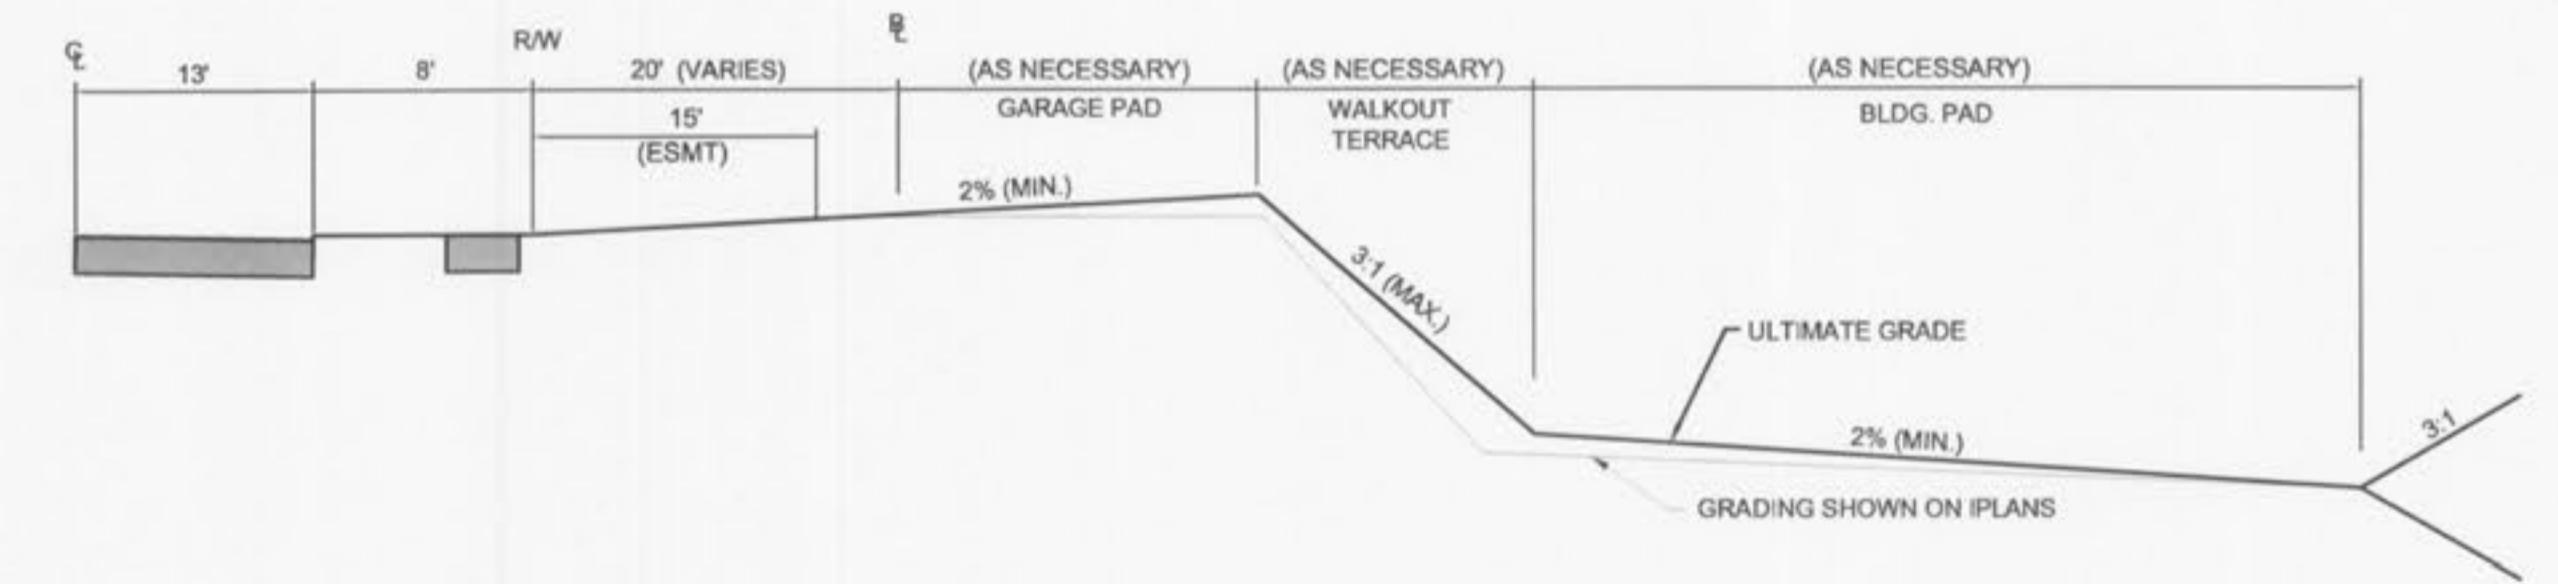

TYPICAL SINGLE FAMILY WALKOUT LOT TEMPLATE

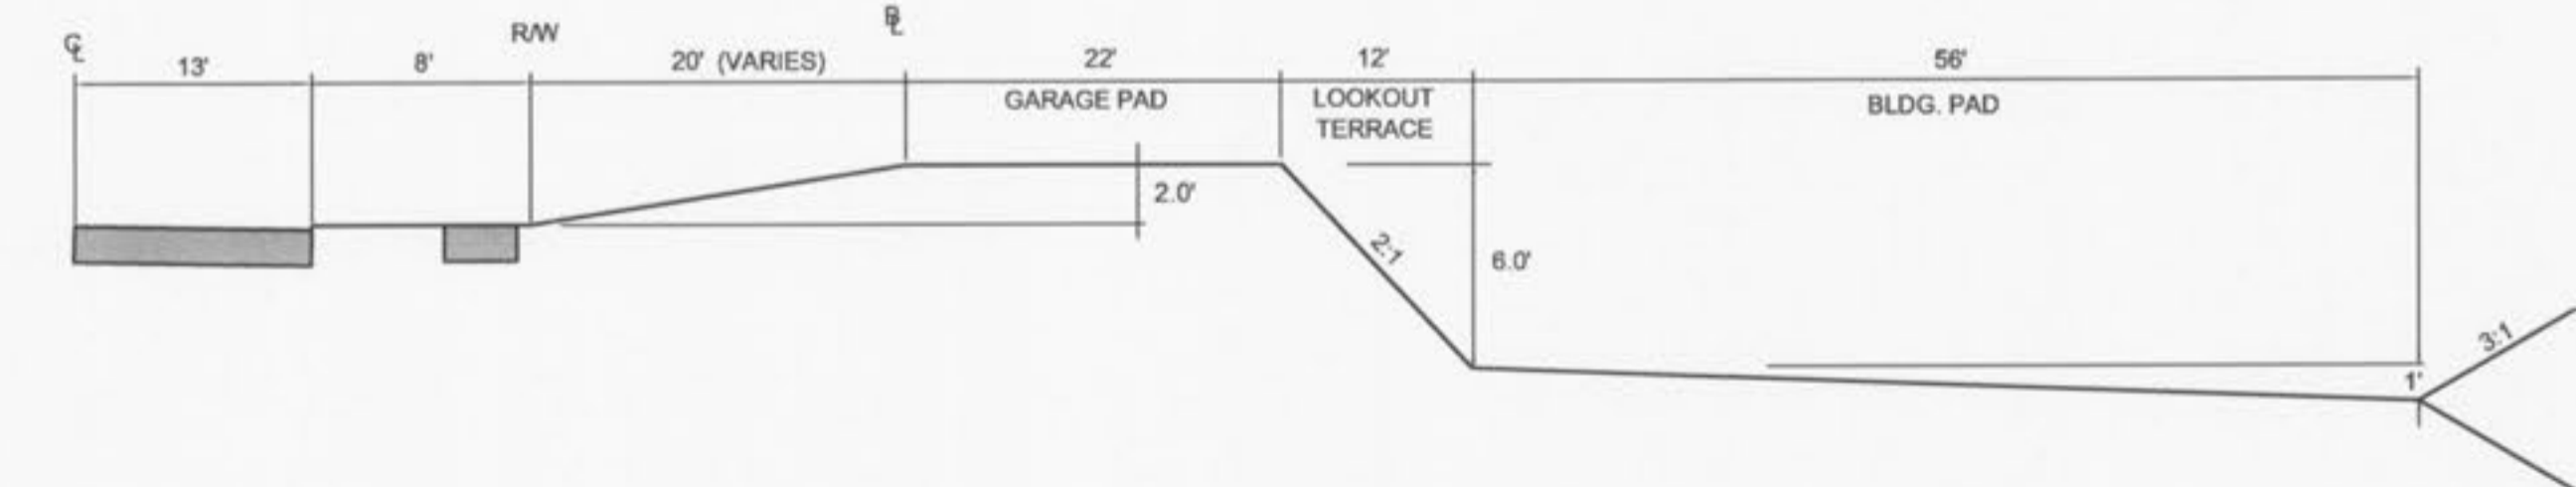

TYPICAL SINGLE FAMILY LOOKOUT LOT TEMPLATE

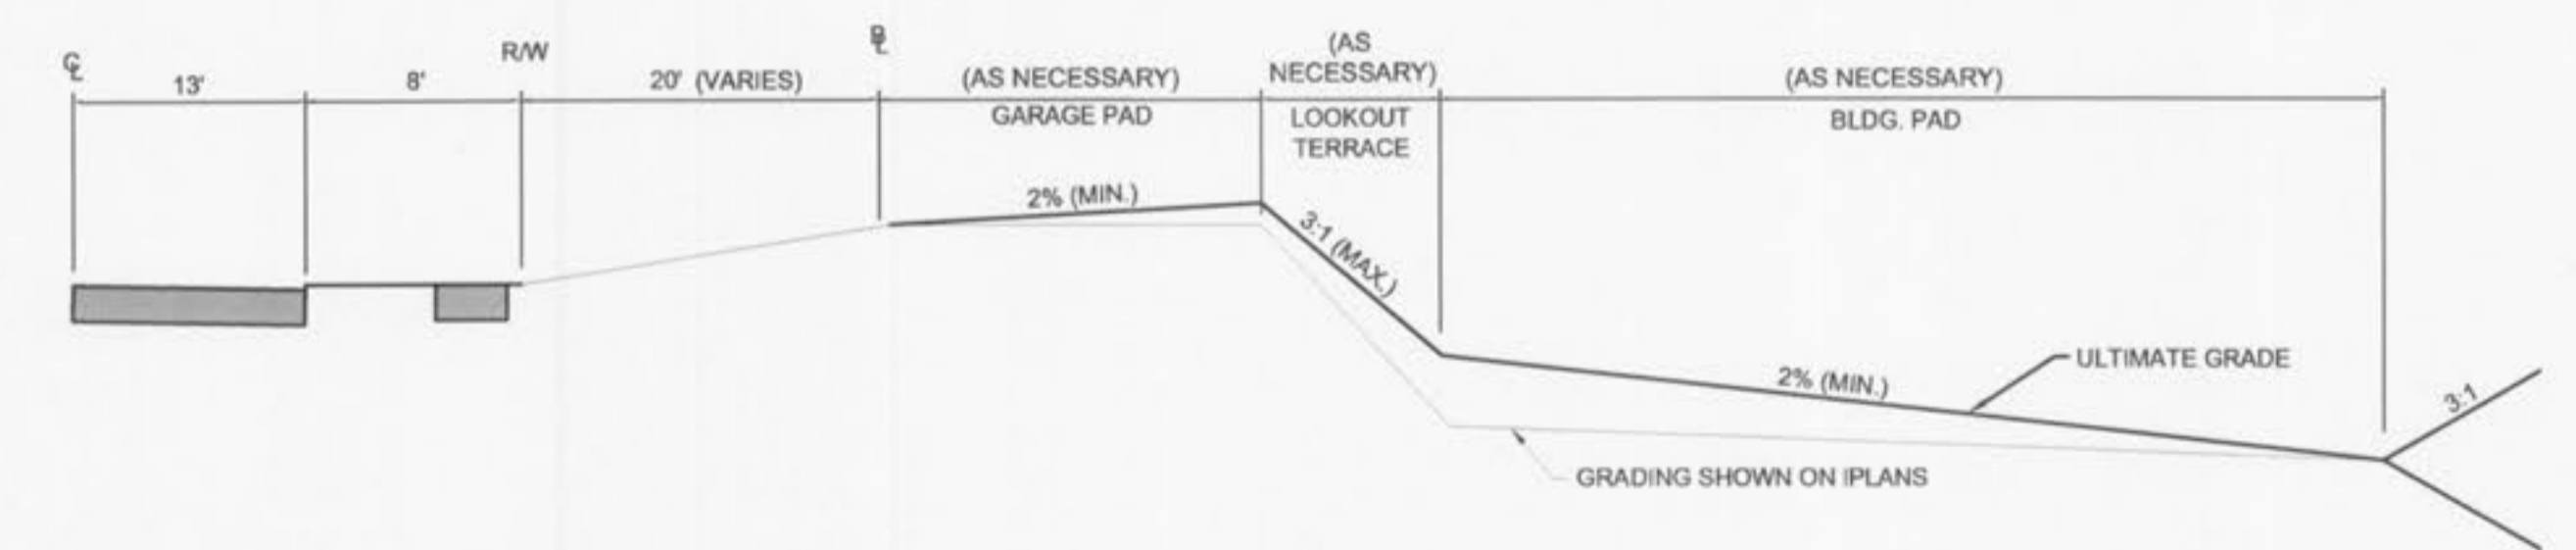

TYPICAL SINGLE FAMILY LOOKOUT LOT TEMPLATE

DESIGN GRADE TEMPLATE

ULTIMATE GRADE TEMPLATE

USER: Jared Wilson TAB: DETAIL 1
 DATE: December 13, 2010 - 3:45:49 PM
 DRAWING: S:\Users\jaredw\10-0038\CD-DM\10-0038.dwg

NO	REVISION DESCRIPTION	DATE
1	CITY COMMENTS	12/7/10

DEVELOPER/OWNER:
PULTE GROUP
 16640 CHESTERFIELD GROVE, SUITE 200
 CHESTERFIELD, MO 63005
 PHONE: (636) 537-7129



CIVIL ENGINEERS
PRESTON WOODS - PHASE 5
 IMPROVEMENT PLANS
 PRESTON WOODS LANE
 O'FALLON, MO. 63366
RESIDENTIAL GRADING TEMPLATES

planning • engineering • surveying • landscape architecture
Cole and Associates Incorporated
 1243 Tom Ginniver Avenue
 O'Fallon, Missouri 63366
 p. 636.978.7508 f. 636.979.7909
 10777 Sunset Office Drive
 Saint Louis, Missouri 63127
 p. 314.984.9867 f. 314.984.0687

DESIGN/CALC BY	JKW
DRAWN BY	JKW
CHECKED BY	JTR
DRAWING SCALE	
DATE	11/03/10
Job Number	10-0038
Sheet Number	C8.0