
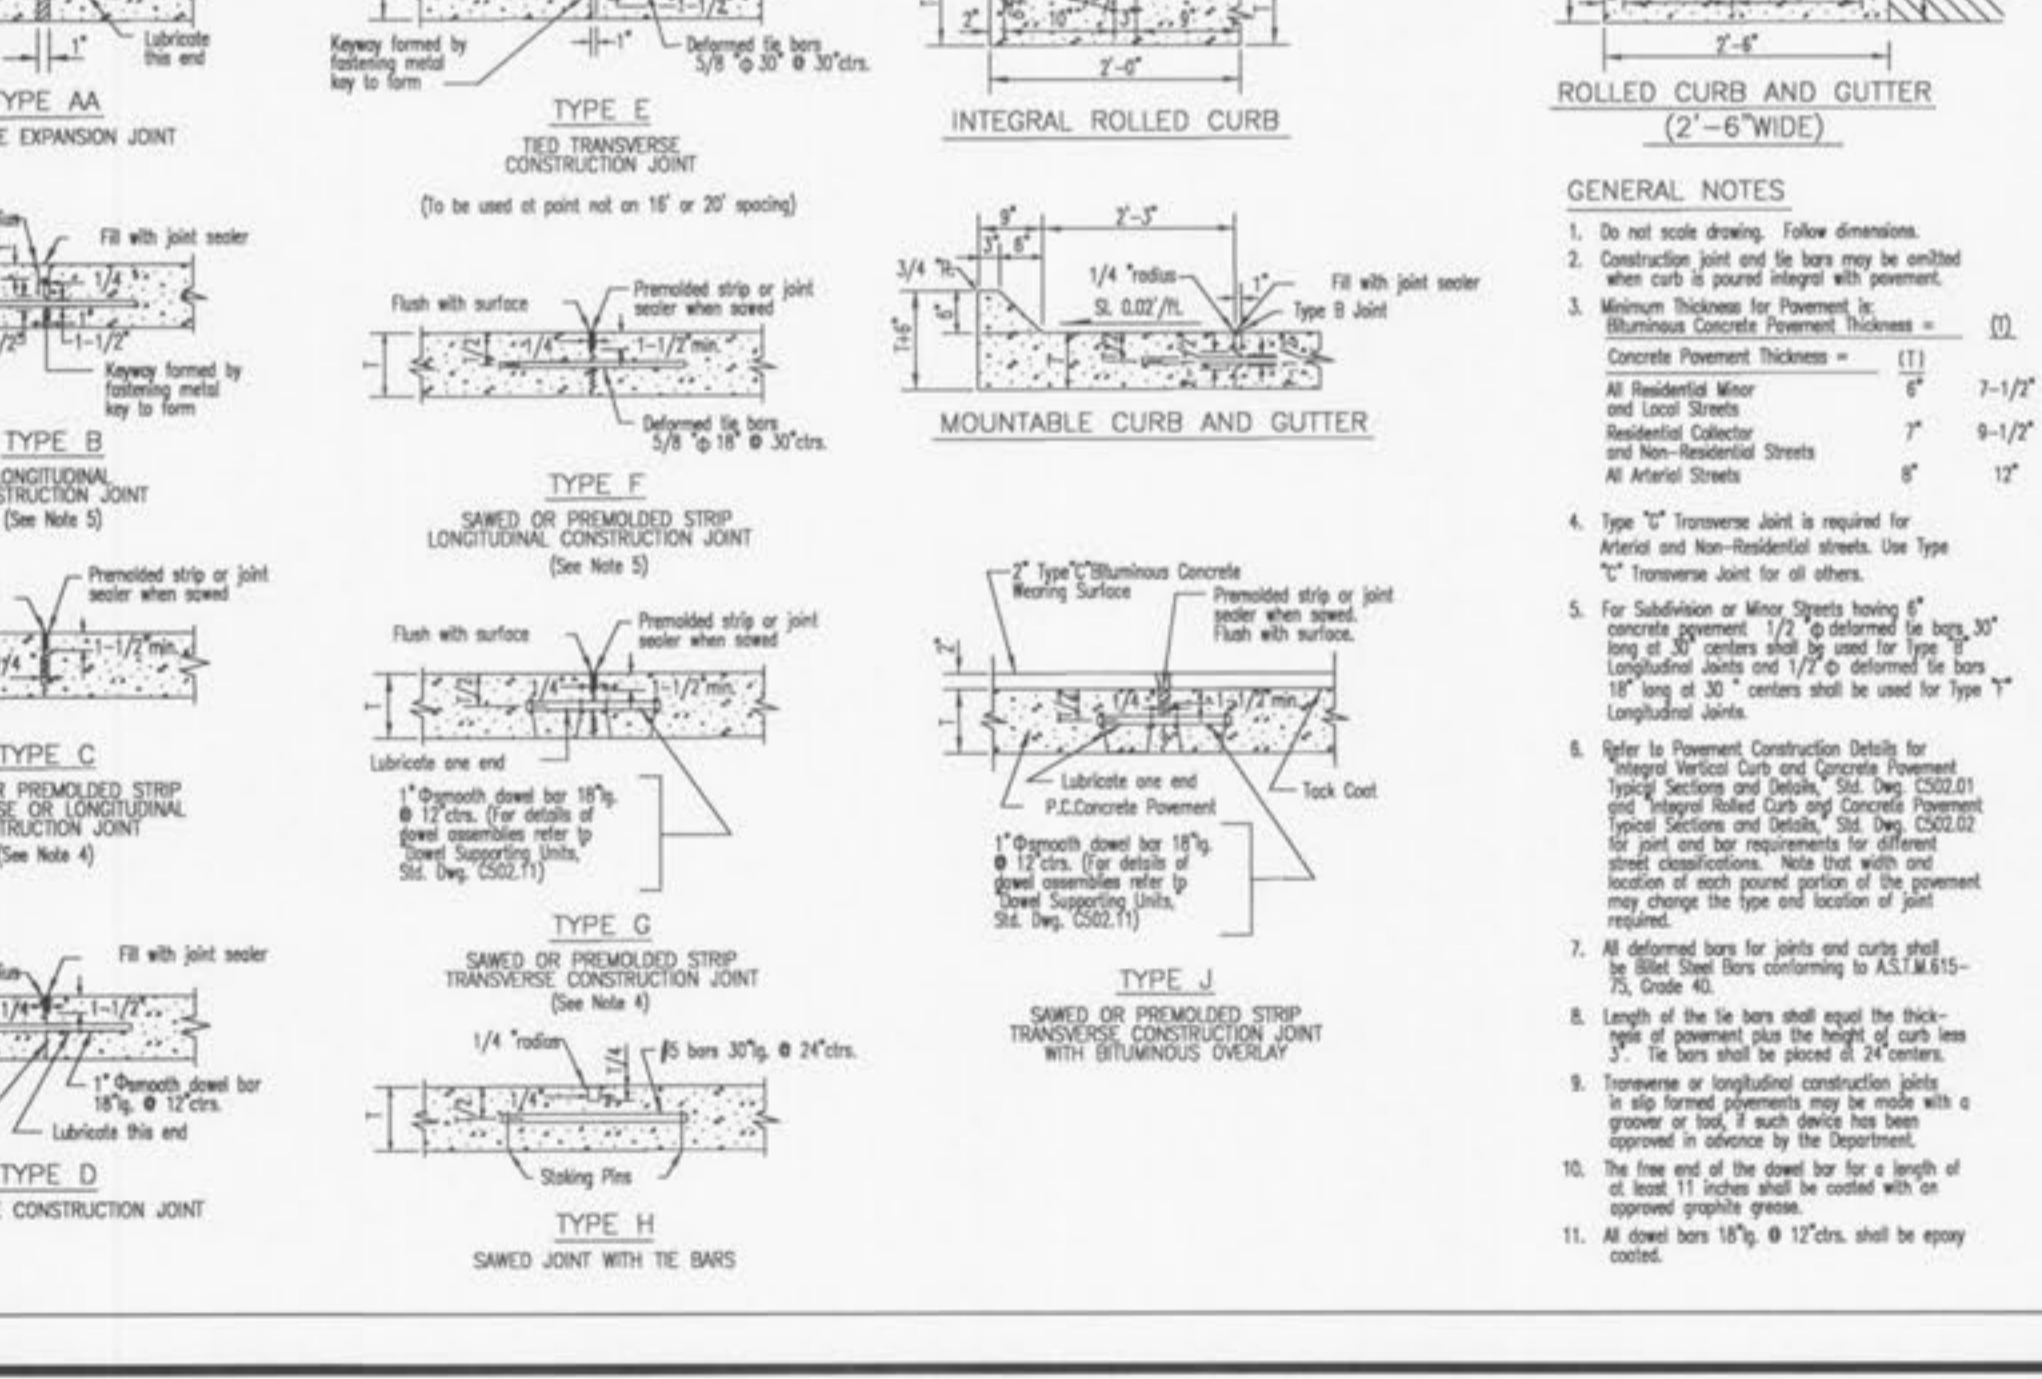
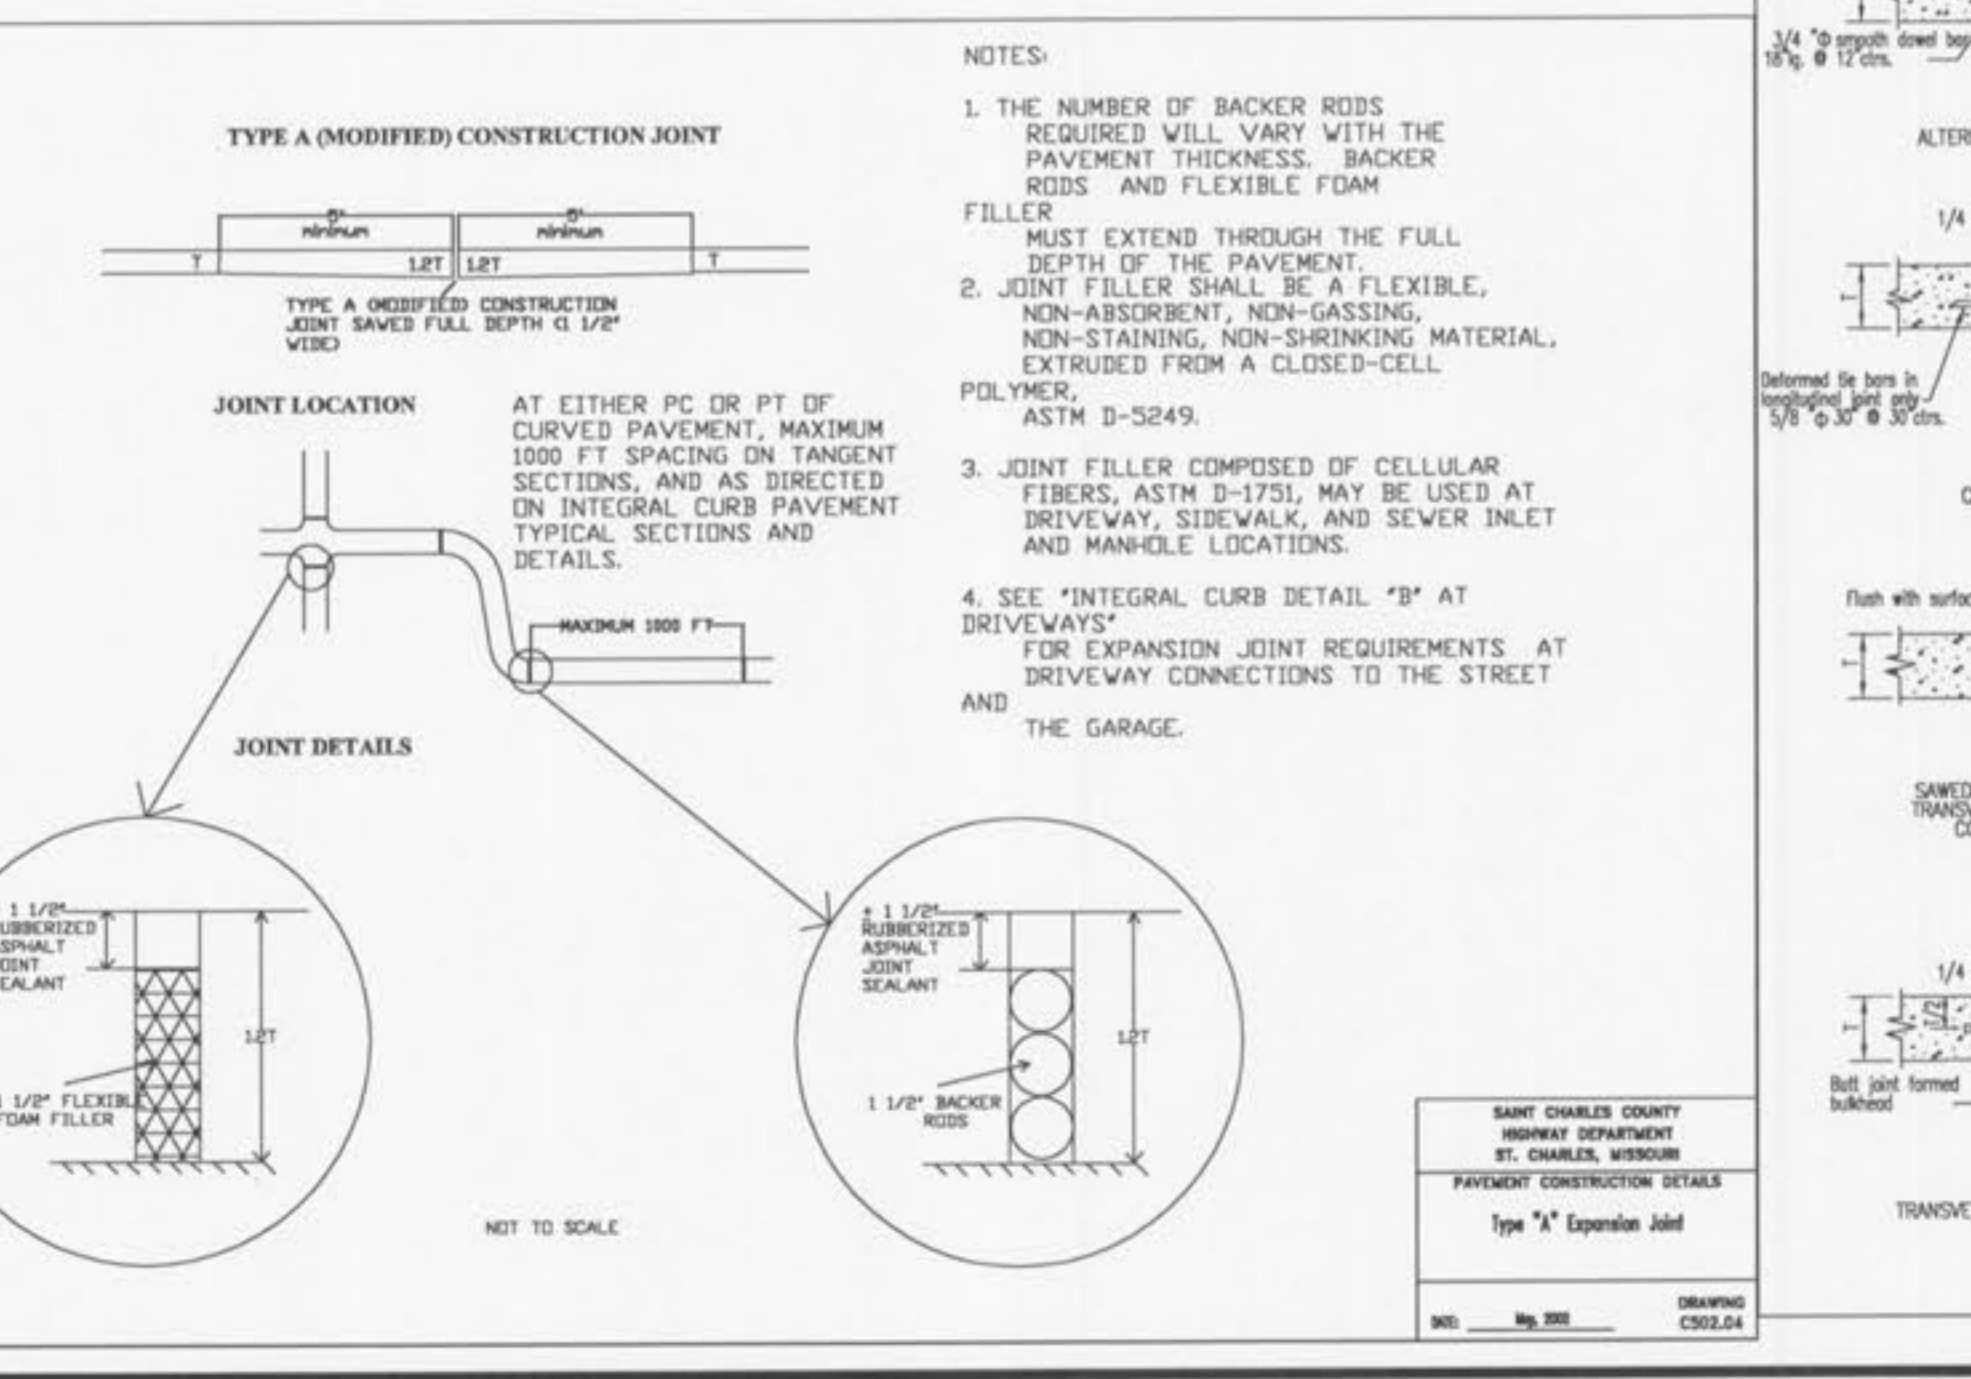


**ALL NON-REINFORCED CONCRETE SHALL BE 4,000 P.S.I. AT 28 DAYS.**

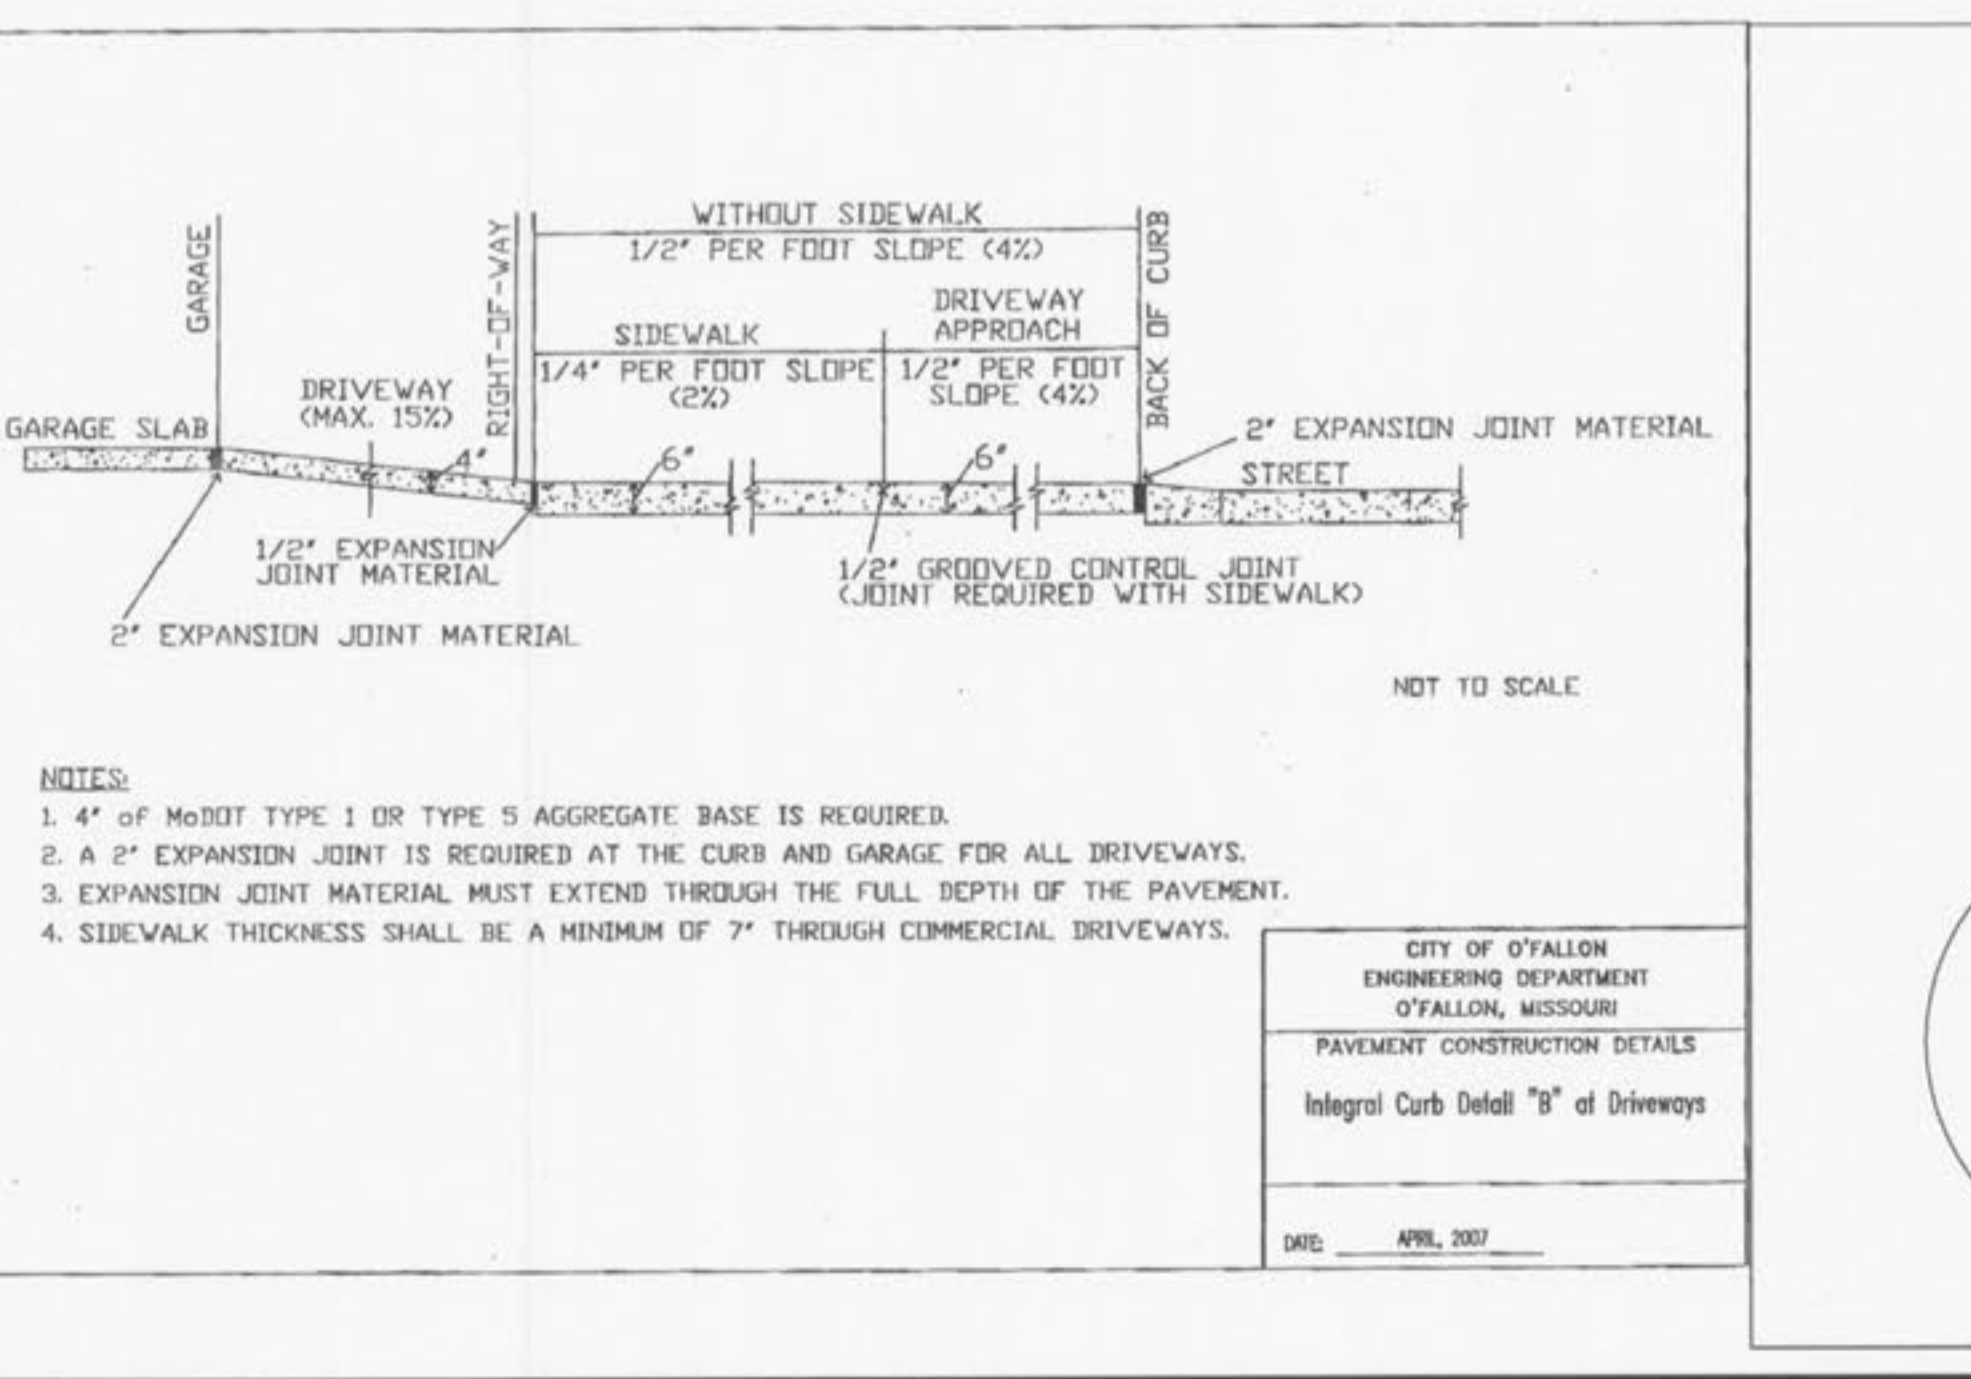

**DEVELOPER/OWNER:**  
PULTE GROVE  
16640 CHESTERFIELD GROVE, SUITE 200  
CHESTERFIELD, MO 63005  
PHONE: (636) 637-7129

**ONE ENGINEERS  
CORPORATE  
CERTIFICATE  
#001185**

**PRESTON WOODS - PHASE 5  
IMPROVEMENT PLANS**

**PRESTON WOODS LANE  
O'FALLON, MO. 63366**

**SITE DETAILS**

**planning + engineering + surveying + landscape architecture**

**Cole and Associates  
INCORPORATED**

1243 tom givener avenue  
o'fallon, missouri 63366  
saint louis, missouri 63127  
p. 314 984 9887 f. 314 984 0687

**DESIGN/CALC BY: JKW**

**DRAWN BY: JKW**

**CHECKED BY: JTR**

**DRAWING SCALE:**

DATE: 11/03/10

Job Number: 10-0038

Sheet Number: C8.7