

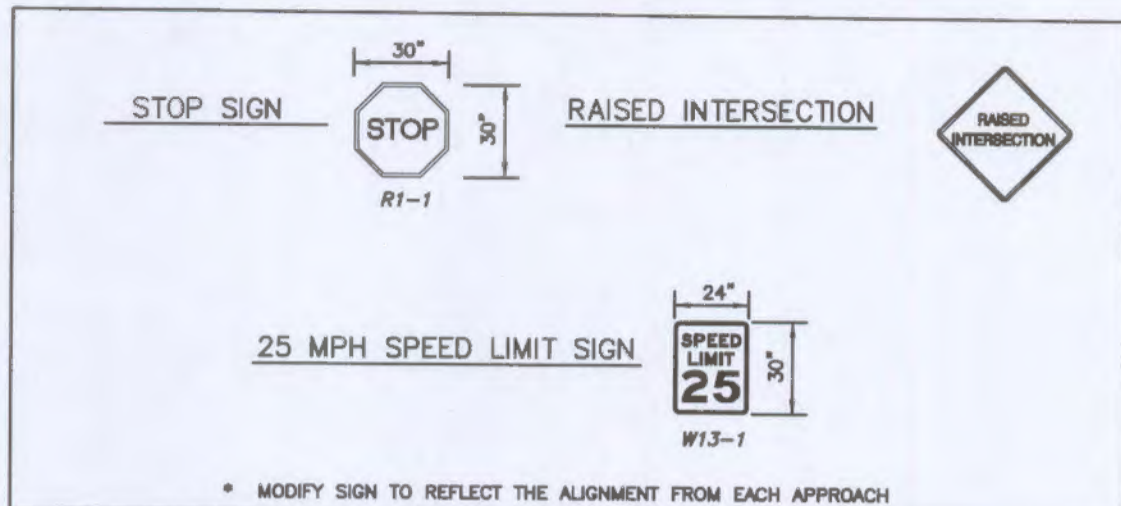



SIGN LEGEND

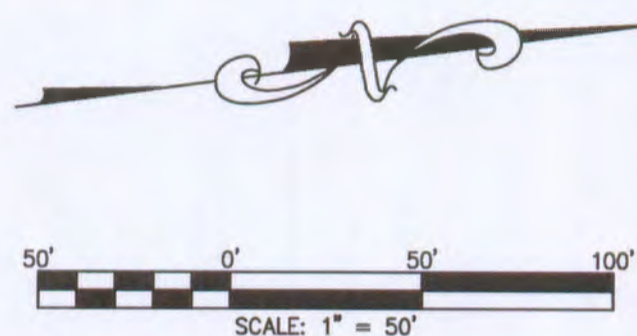

STREET NAME	CURVE LABEL	RADIUS	ARC LENGTH	DELTA	PC	PT
PRESTON WOODS TRAIL	C1	150.00'	111.10'	42°26'17"	12+28.87	13+39.97
PRESTON WOODS TRAIL	C2	500.00'	405.29'	46°26'32"	15+73.88	19+79+17
PRESTON WOODS TRAIL	C3	150.00'	246.61'	94°11'53"	23+03.47	25+50.08
PRESTON WOODS COURT	C4	53.00'	65.71'	71°02'04"	2+17.60	2+83.31
PRESTON WOODS COURT	C5	27.00'	118.30'	25°10'2'04"	2+83.31	4+01.61

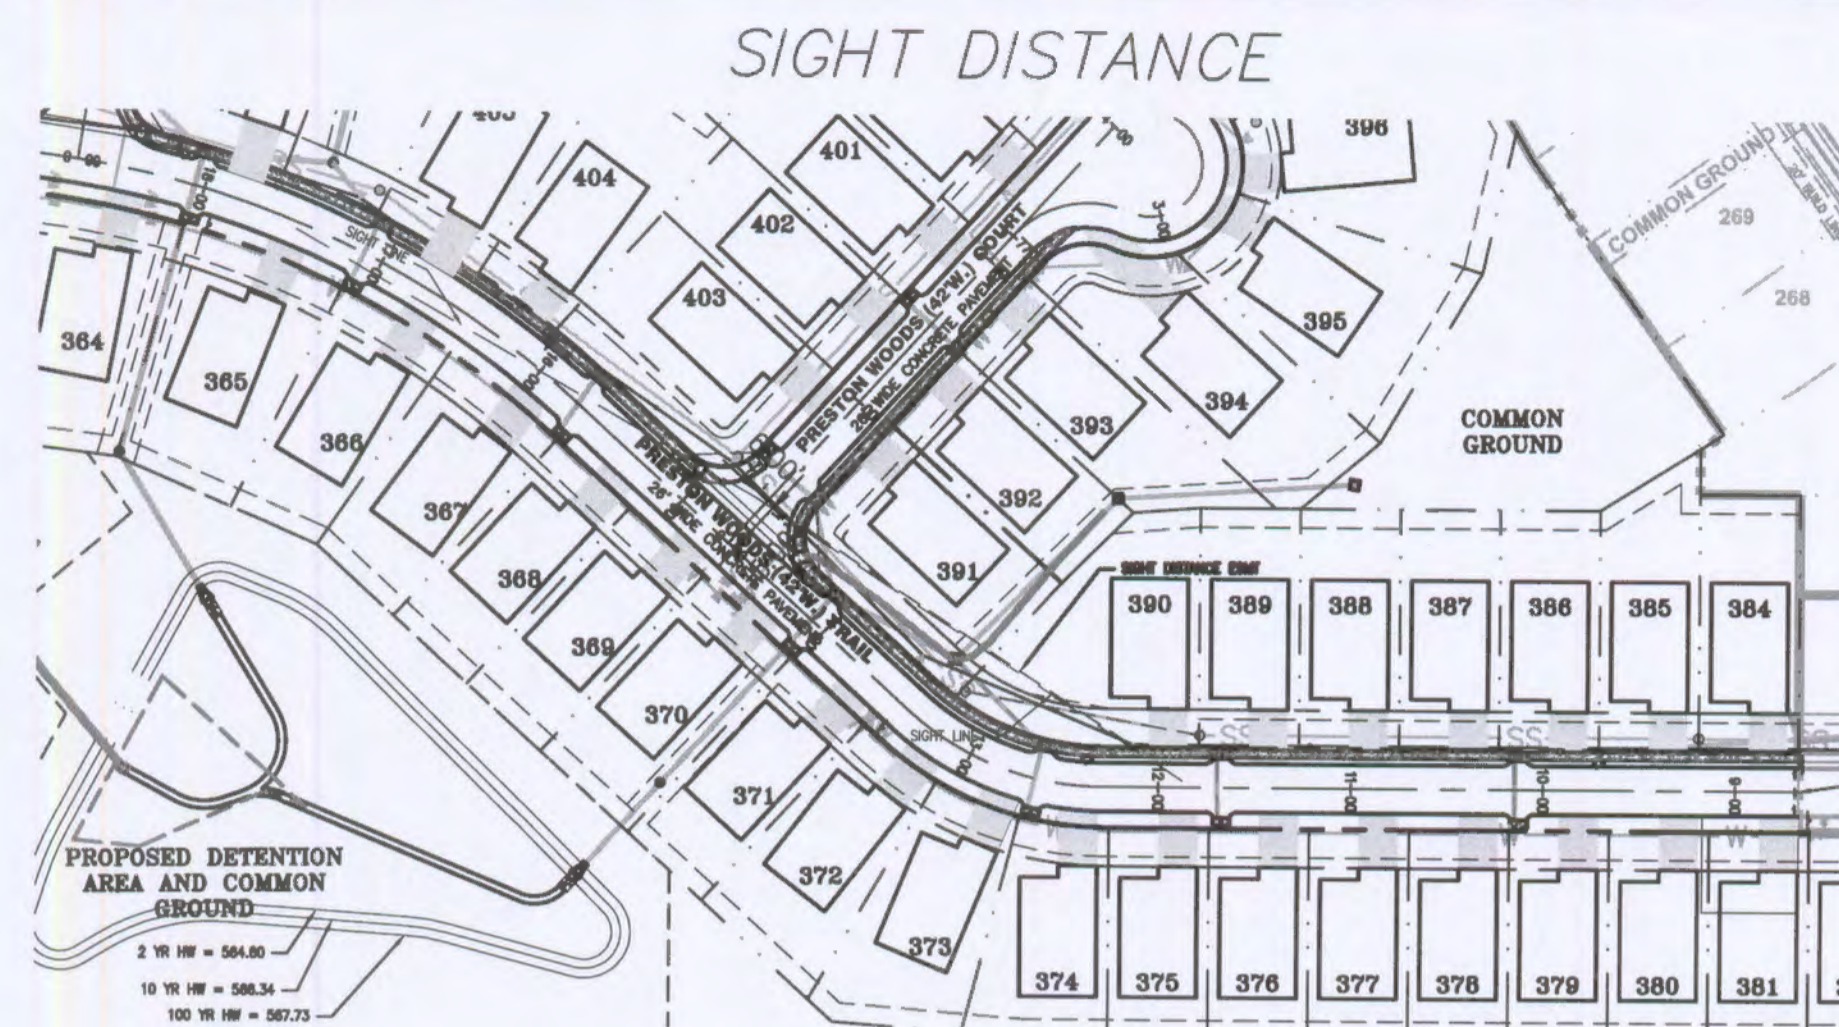

FUTURE DEVELOPMENT

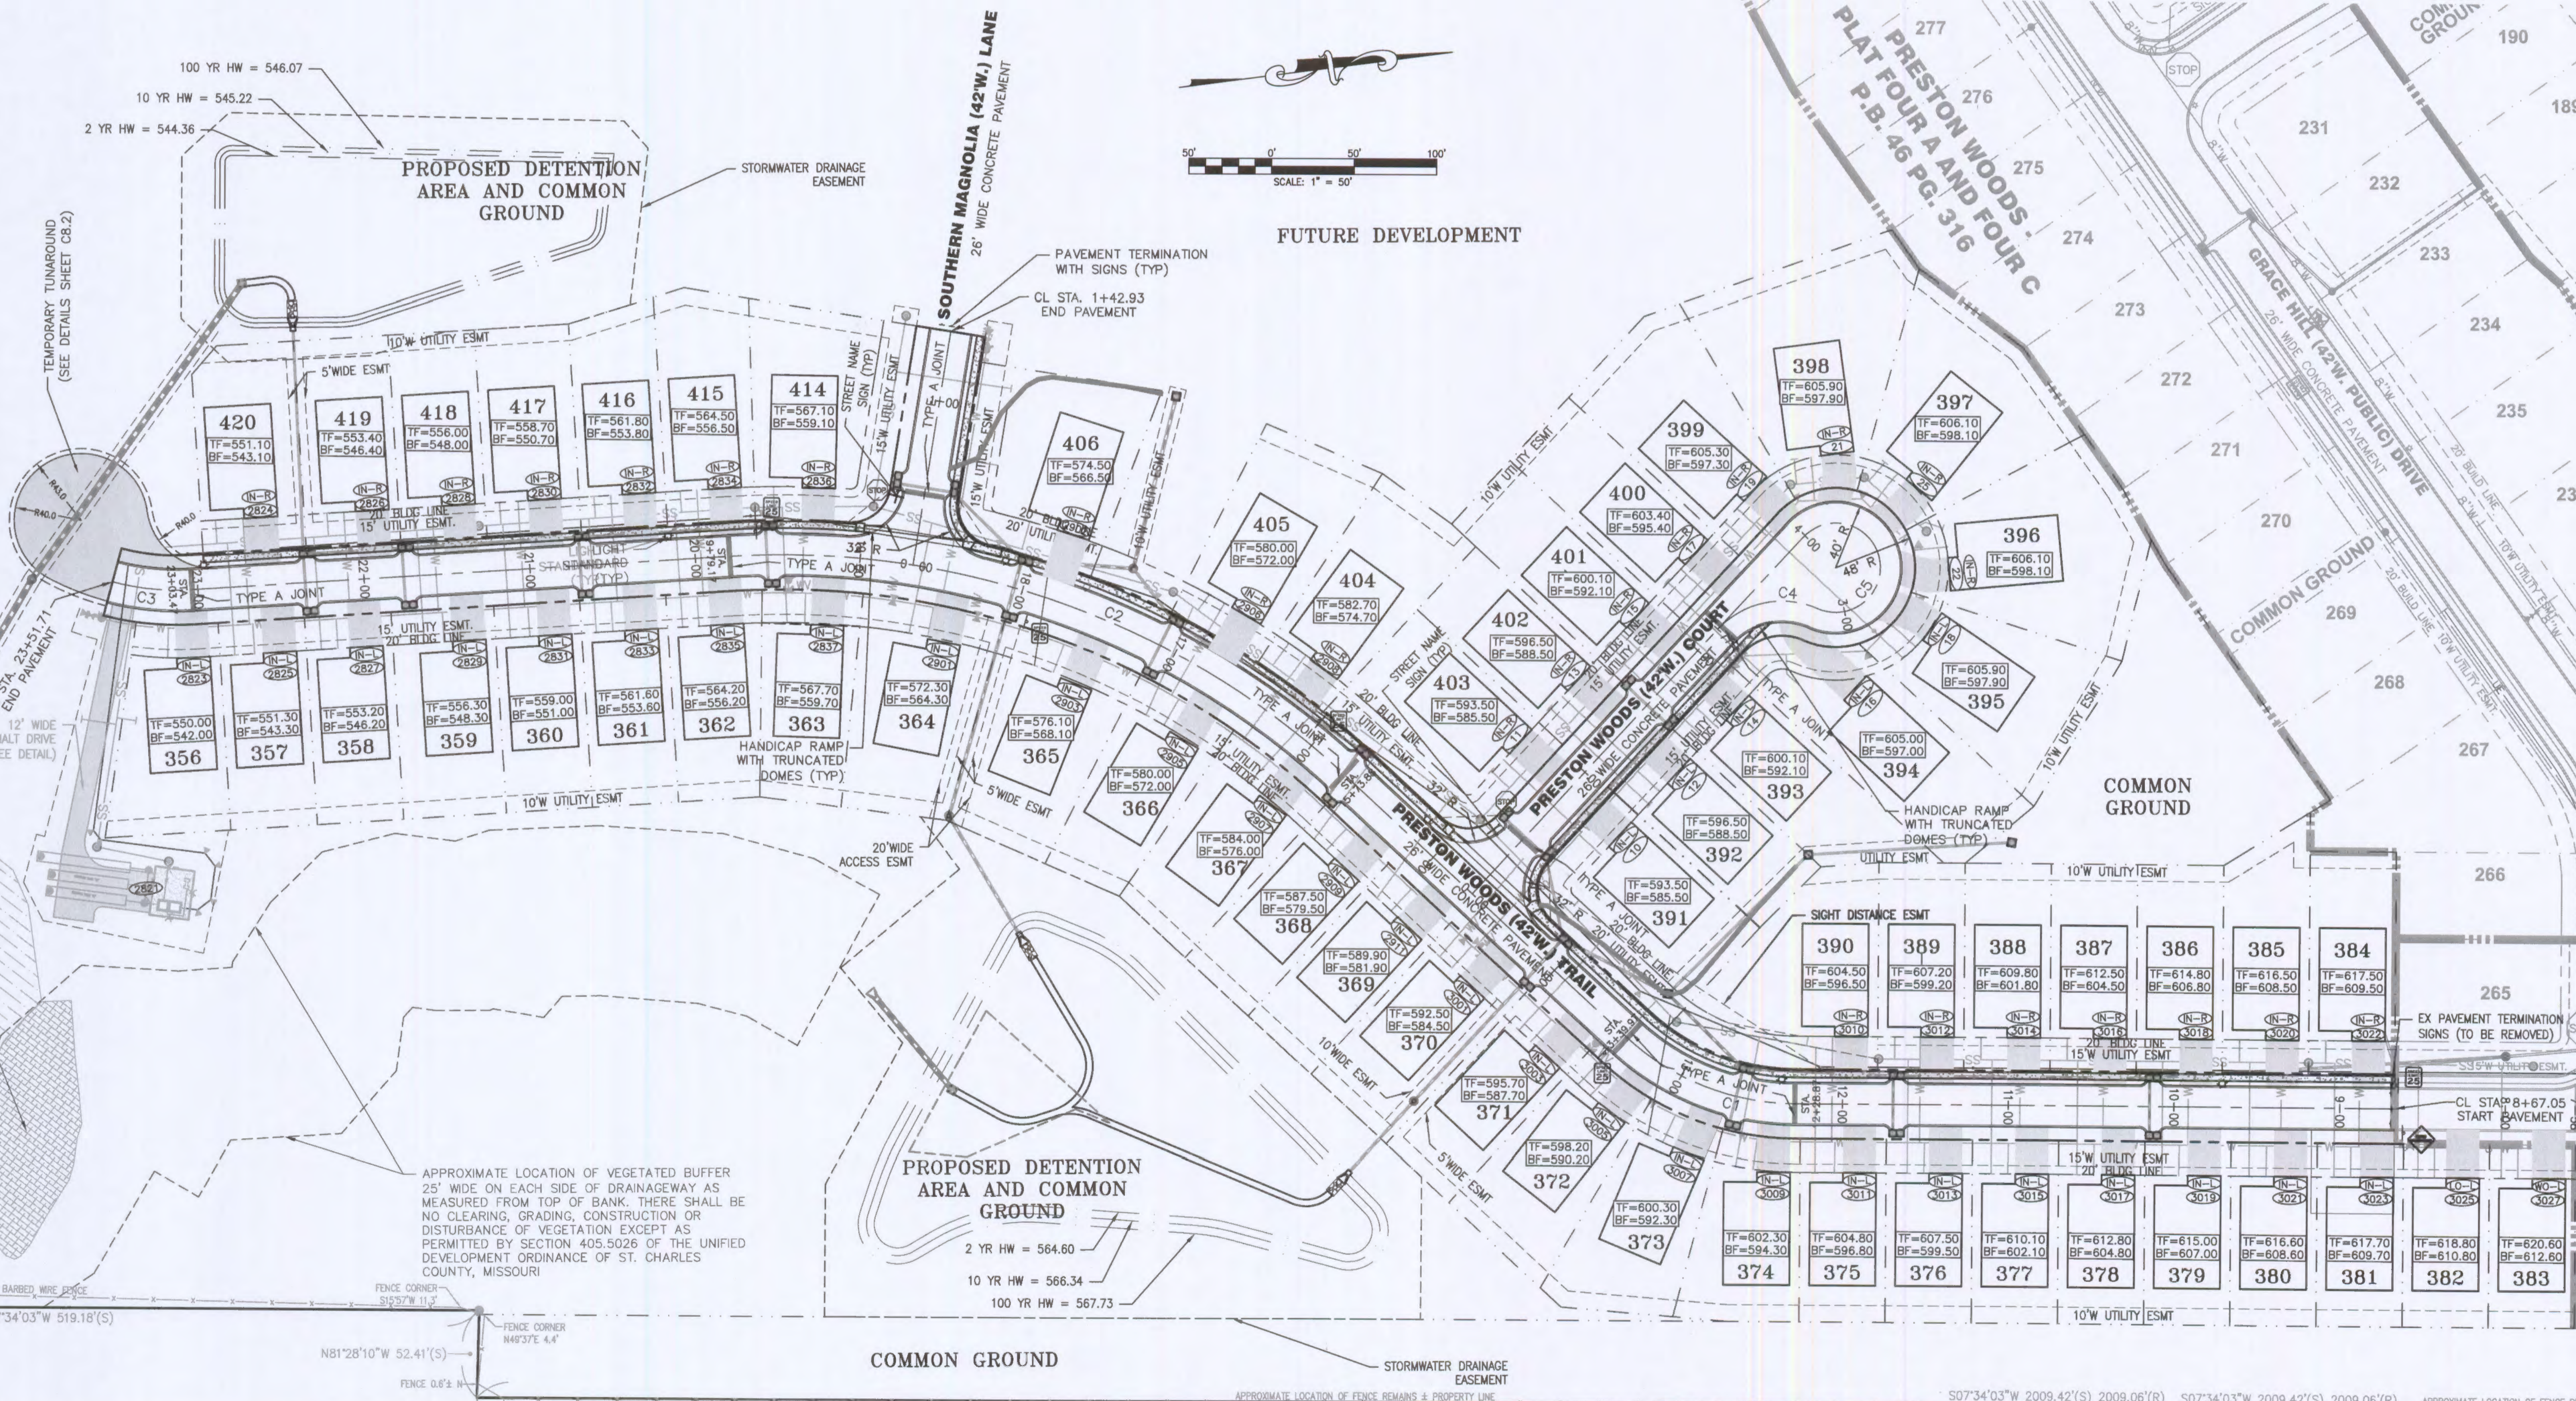

PULTE GROUP
 16640 CHESTERFIELD GROVE STE 200
 CHESTERFIELD, MO 63005
 PHONE: (636) 537-7129

PRESTON WOODS PHASE 6 IMPROVEMENT PLANS
 PRESTON WOODS PHASE 6
 CHESTERFIELD, MO 63005

COLE
 CIVIL ENGINEERING / SURVEYING / PLANNING / LANDSCAPE ARCHITECTURE
 Cole & Associates, Inc.

DESIGN/CALC BY: MTS
 DRAWN BY: MTS
 CHECKED BY: JFH
 DRAWING SCALE:
 DATE: 09/04/2013
 Job Number: 13-0054
 Sheet Number: C3.1