


2 PRESTON WOODS TRAIL AND LAUREL WILLOW DRIVE
SCALE: - REF. DWG.

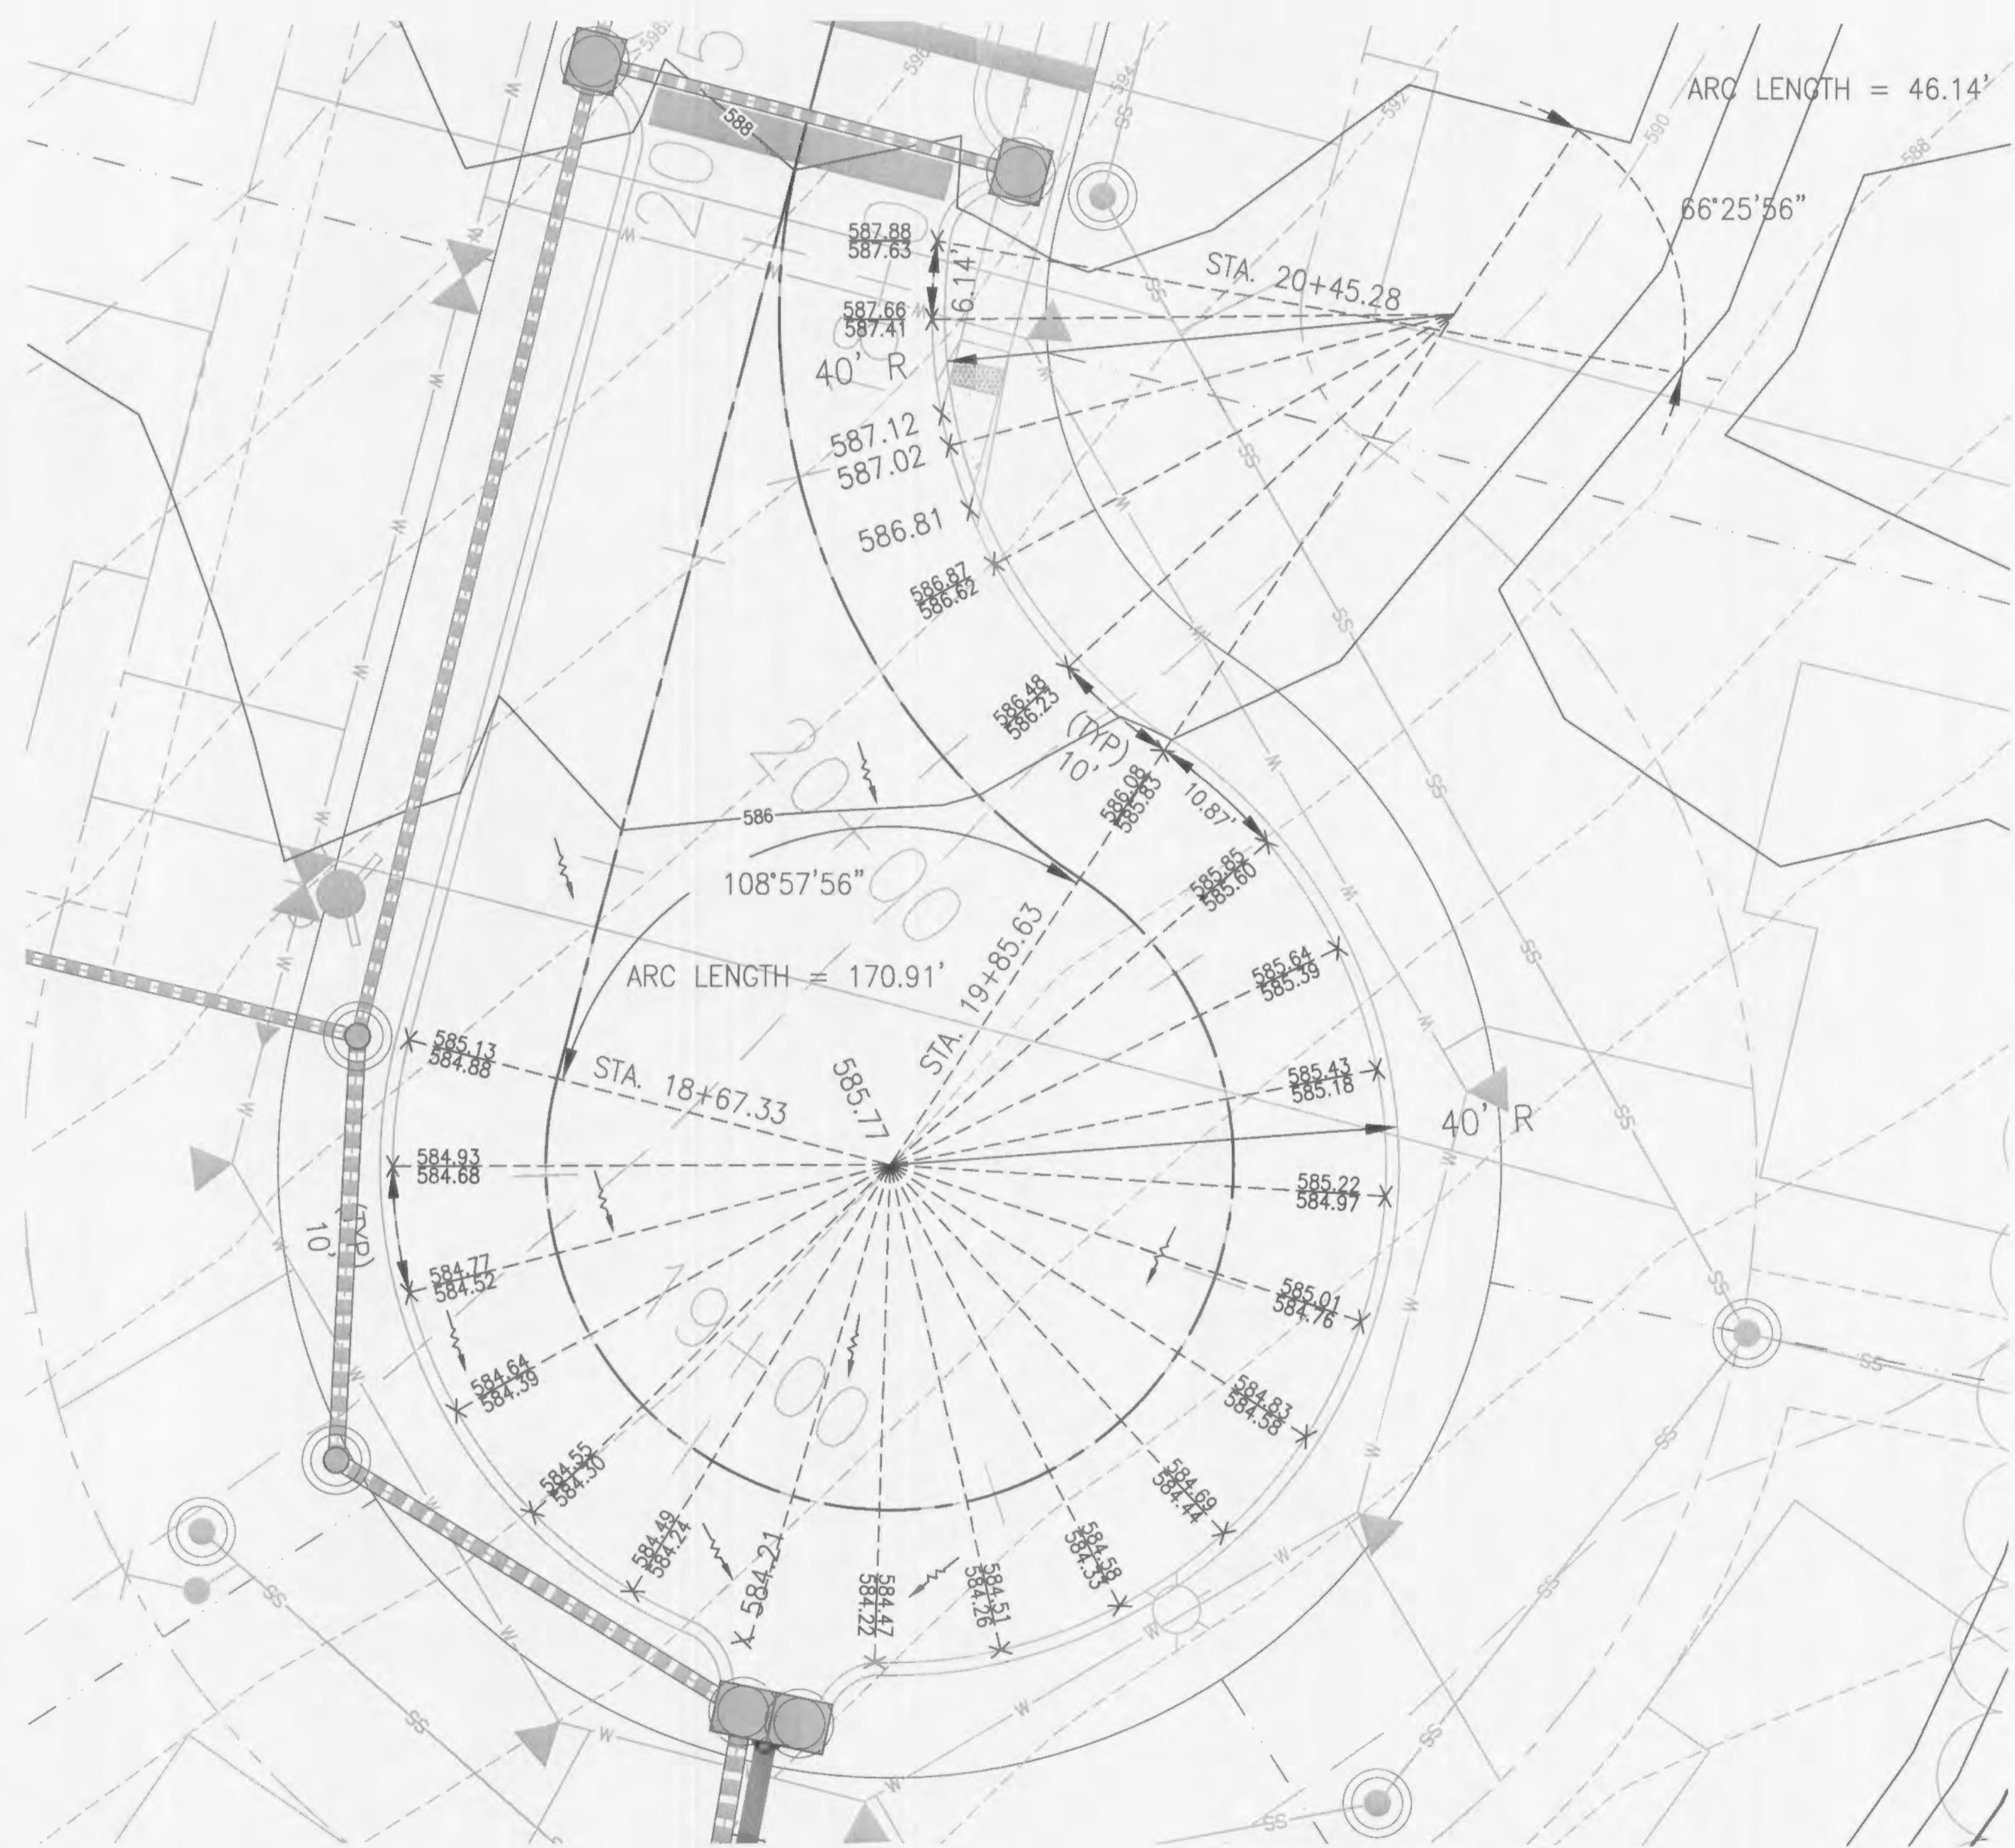

1 GRACE HILL DRIVE
SCALE: - REF. DWG.

NOTE: ELEVATIONS ARE GUTTER ELEVATIONS.

USER: Taylor, Stuart, Tab, Warrington, J
 DRAWING: S:\JOBS\Job2013\13-0109\CAD-DWG-LC-OUT\IP-PHASE\DWG.dwg

DEVELOPER/OWNER:
PULTE GROUP
 1707 CHESTERFIELD AIRPORT RD. SITE 120
 CHESTERFIELD, MO 63005
 PHONE: (636) 537-7129

CIVIL ENGINEERS
 CORPORATE
 ENGINEERING
 CERTIFICATE
 #001165

JOHN F. HARSHBARGER
 ENGINEER
 NUMBER
 E-29716
 PC #06-2011

JOHN F. HARSHBARGER
 REGISTERED PROFESSIONAL ENGINEER
 STATE OF MISSOURI
 DATE: 5/7/14

PRESTON WOODS
PHASE 7
IMPROVEMENT PLANS
 PRESTON WOODS LANE
 OF FALLON, MO 63366

STREET WARPINGS

ST. CHARLES
 5345 S. Fifth Street
 St. Charles, MO 63303
 636.970.7500 for

COLE
 CIVIL ENGINEERING / SURVEYING / PLANNING / LANDSCAPE ARCHITECTURE
 Cole & Associates, Inc.

DESIGN/CALC BY: MTS
 DRAWN BY: MTS
 CHECKED BY: MTS
 DRAWING SCALE: JFH

DATE: 01/07/2013

Job Number
 13-0109

Sheet Number
C6.4

NO	DATE	REVISION DESCRIPTION
1	3/26/14	CITY, DESIG. WATER COMMENTS
2	5/7/14	CITY COMMENTS
3	5/7/14	CITY, DESIG. WATER COMMENTS