


USER: Taylor Stuart, TAB: DETAILS 11
 DATE: May 22, 2014 - 2:31:24 PM
 DRAWING: S:\Users\stuart\2013\13-0109\CSD-IMP\C-04\13-PMSE7\13-0109\CSD-IMP\C-04\13-PMSE7.dwg

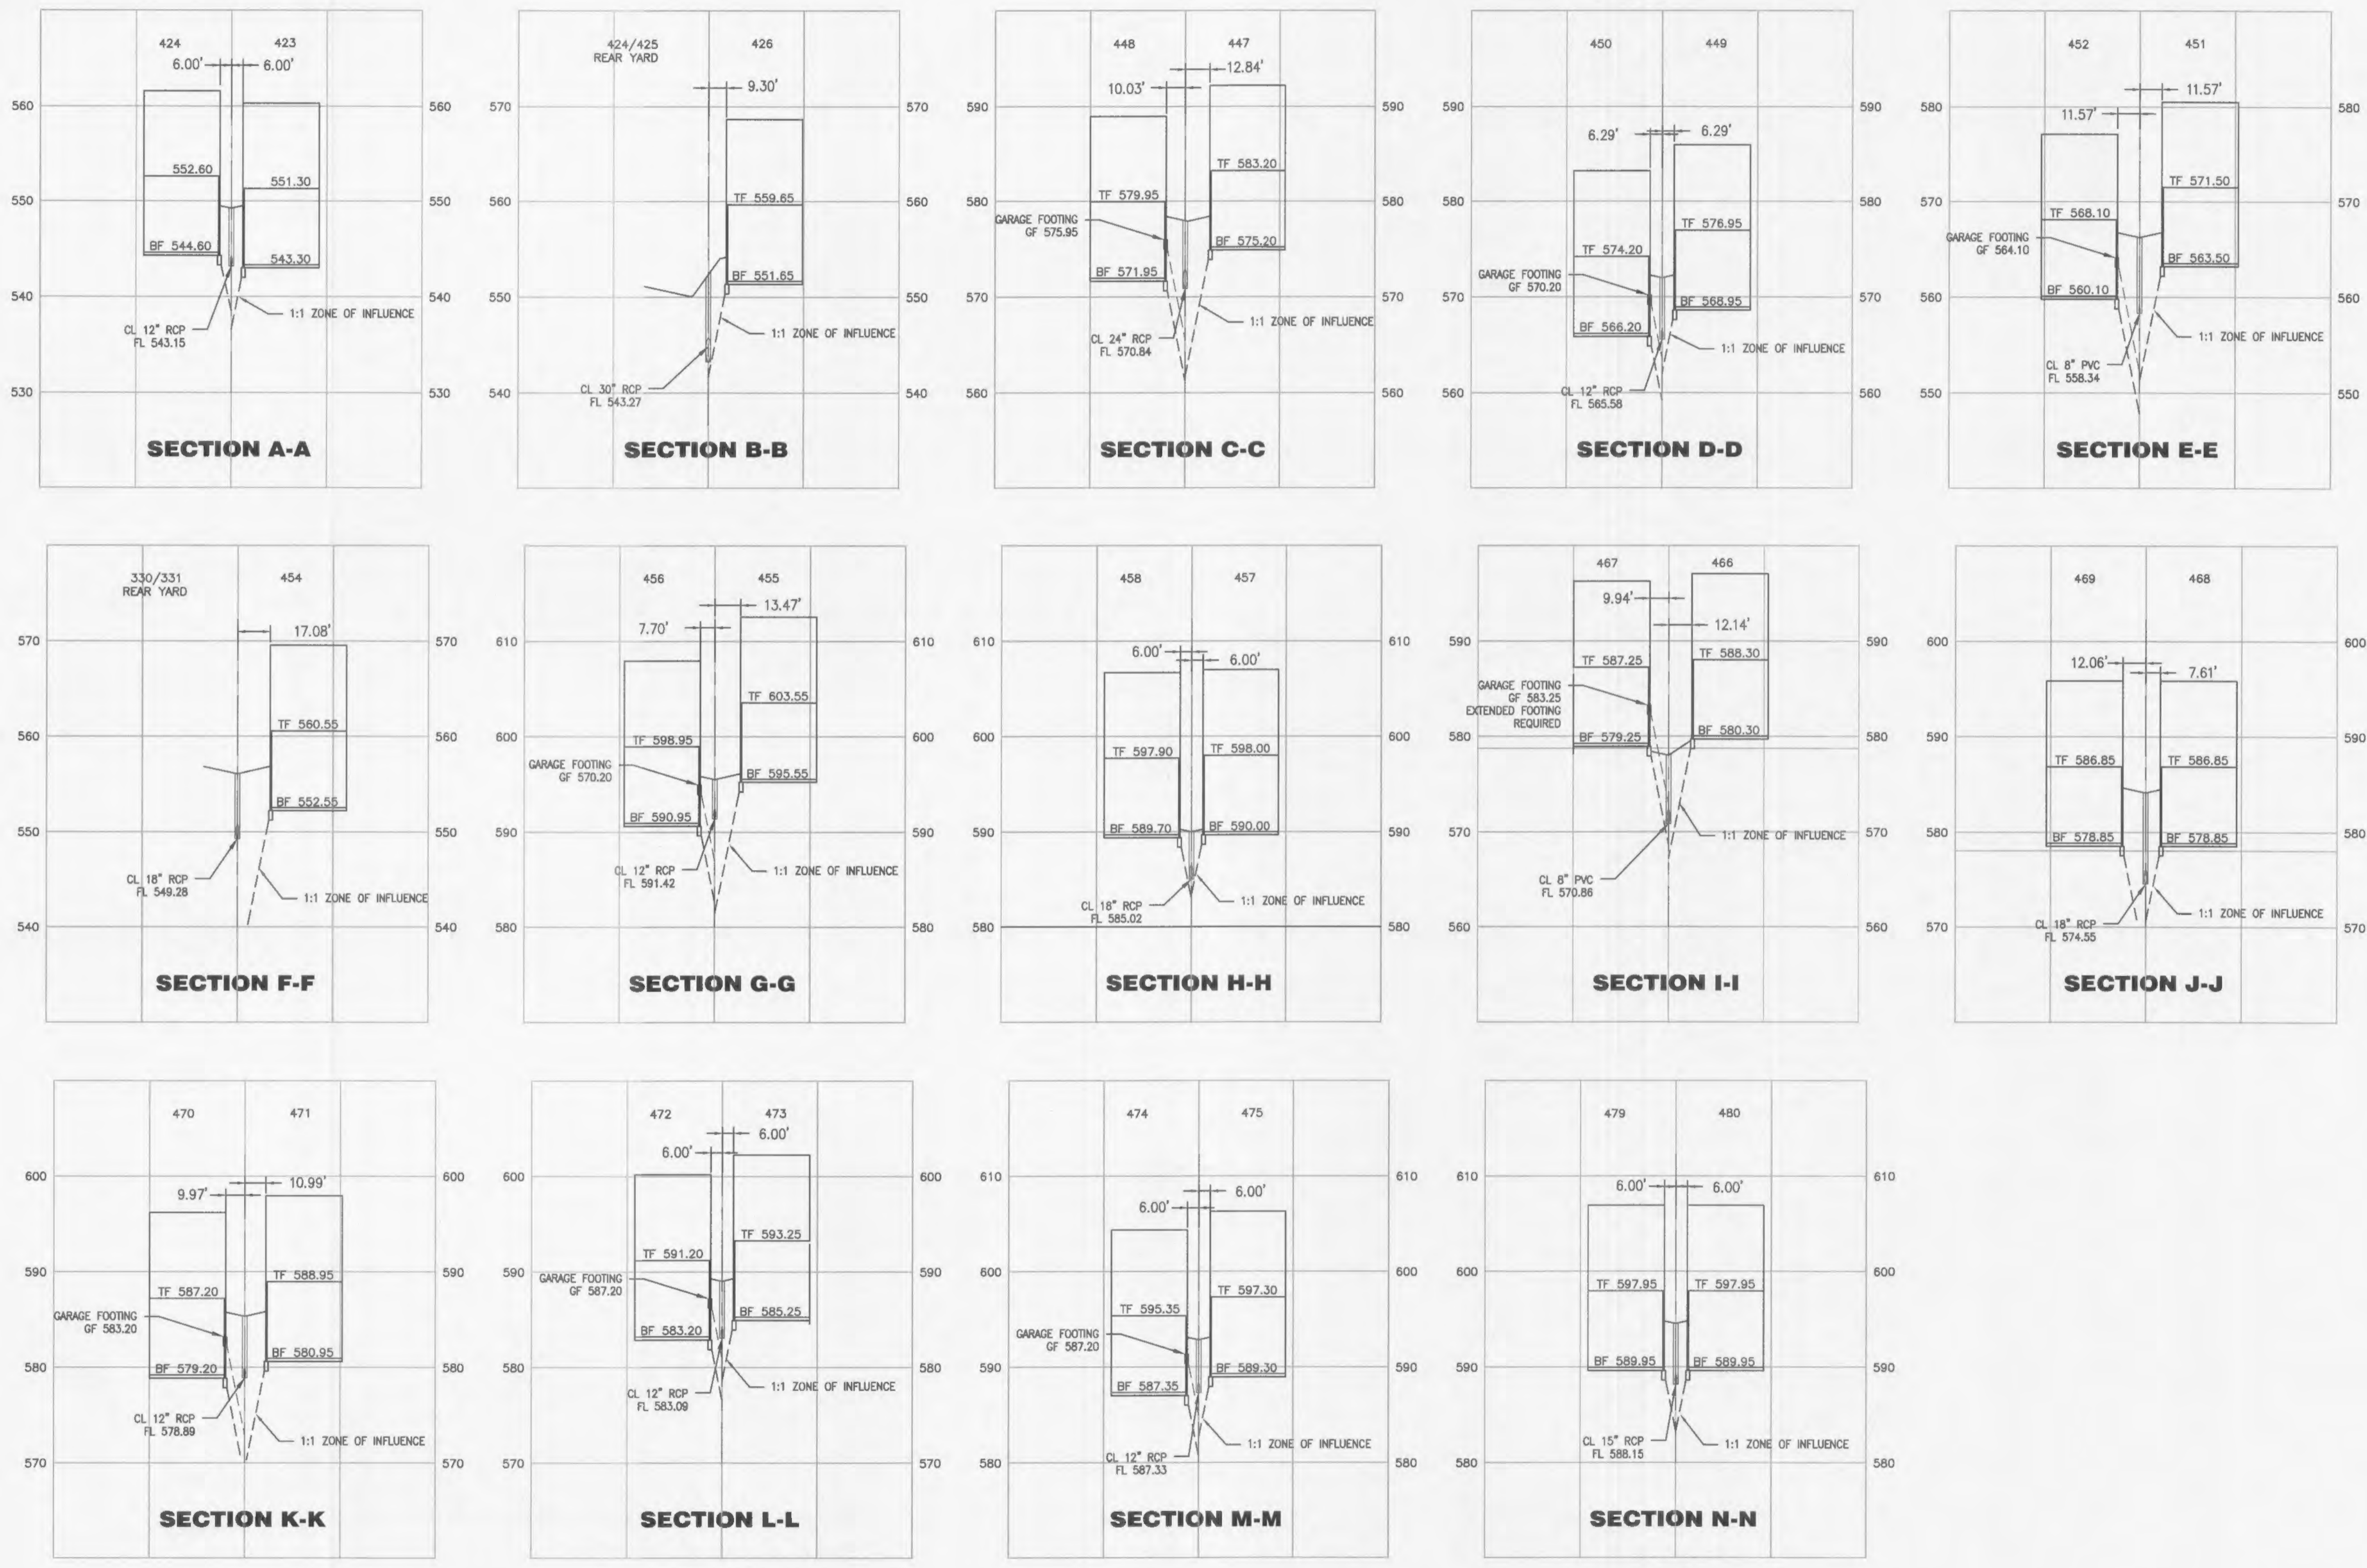

1 UTILITY CROSS SECTIONS
 SCALE: HORZ. 1"=50' VERT. 1"=10' REF. DWG.

NO	REVISION DESCRIPTION	DATE
3	CITY COMMENTS	9/27/14
2	CITY, DSSD & WATER COMMENTS	9/27/14
1	AS SHOWN ON THESE PLANS	9/27/14

DEVELOPER/OWNER: **FULTE GROUP**
1707 CHESTERFIELD AIRPORT RD, STE 120
CHESTERFIELD, MO 63005
PHONE: (636) 537-7129

THE PROFESSIONAL ENGINEER'S SIGNATURE AND PERSONAL SEAL APPEAR HEREON. ASSUMES RESPONSIBILITY ONLY FOR WHAT APPEARS ON THIS PAGE AND DISCLAIMS ALL OTHER RESPONSIBILITIES. THIS PLAN IS NOT TO BE USED FOR ANY PART OR PARTS OF THE PROJECT TO WHICH THIS PAGE REFERS.

CIVIL ENGINEERS
 CORPORATE
 CERTIFICATE
 #001185

JOHN F. HARSBERGER
 CIVIL ENGINEER
 LICENSE NO. 29716

STATE OF MISSOURI
 PROFESSIONAL ENGINEERS

PRESTON WOODS
PHASE 7
IMPROVEMENT PLANS
 PRESTON WOODS LANE
 O'FALLON, MO 63366

UTILITY CROSS SECTIONS

ST. CHARLES
 1520 S. Fifth Street
 Suite 307
 St. Charles, MO 63003
 636.972.7508 (tel)

cole
 CIVIL ENGINEERING / SURVEYING / PLANNING / LANDSCAPE ARCHITECTURE
 Cole & Associates, Inc.

DESIGN/CALC BY	JFH
DRAWN BY	MTS
CHECKED BY	JFH
DRAWING SCALE	-
DATE	01/07/2013
Job Number	13-0109
Sheet Number	C9.11