


STORM SEWER PROFILE
SCALE: 1"=50' (H) 1"=5' (V)

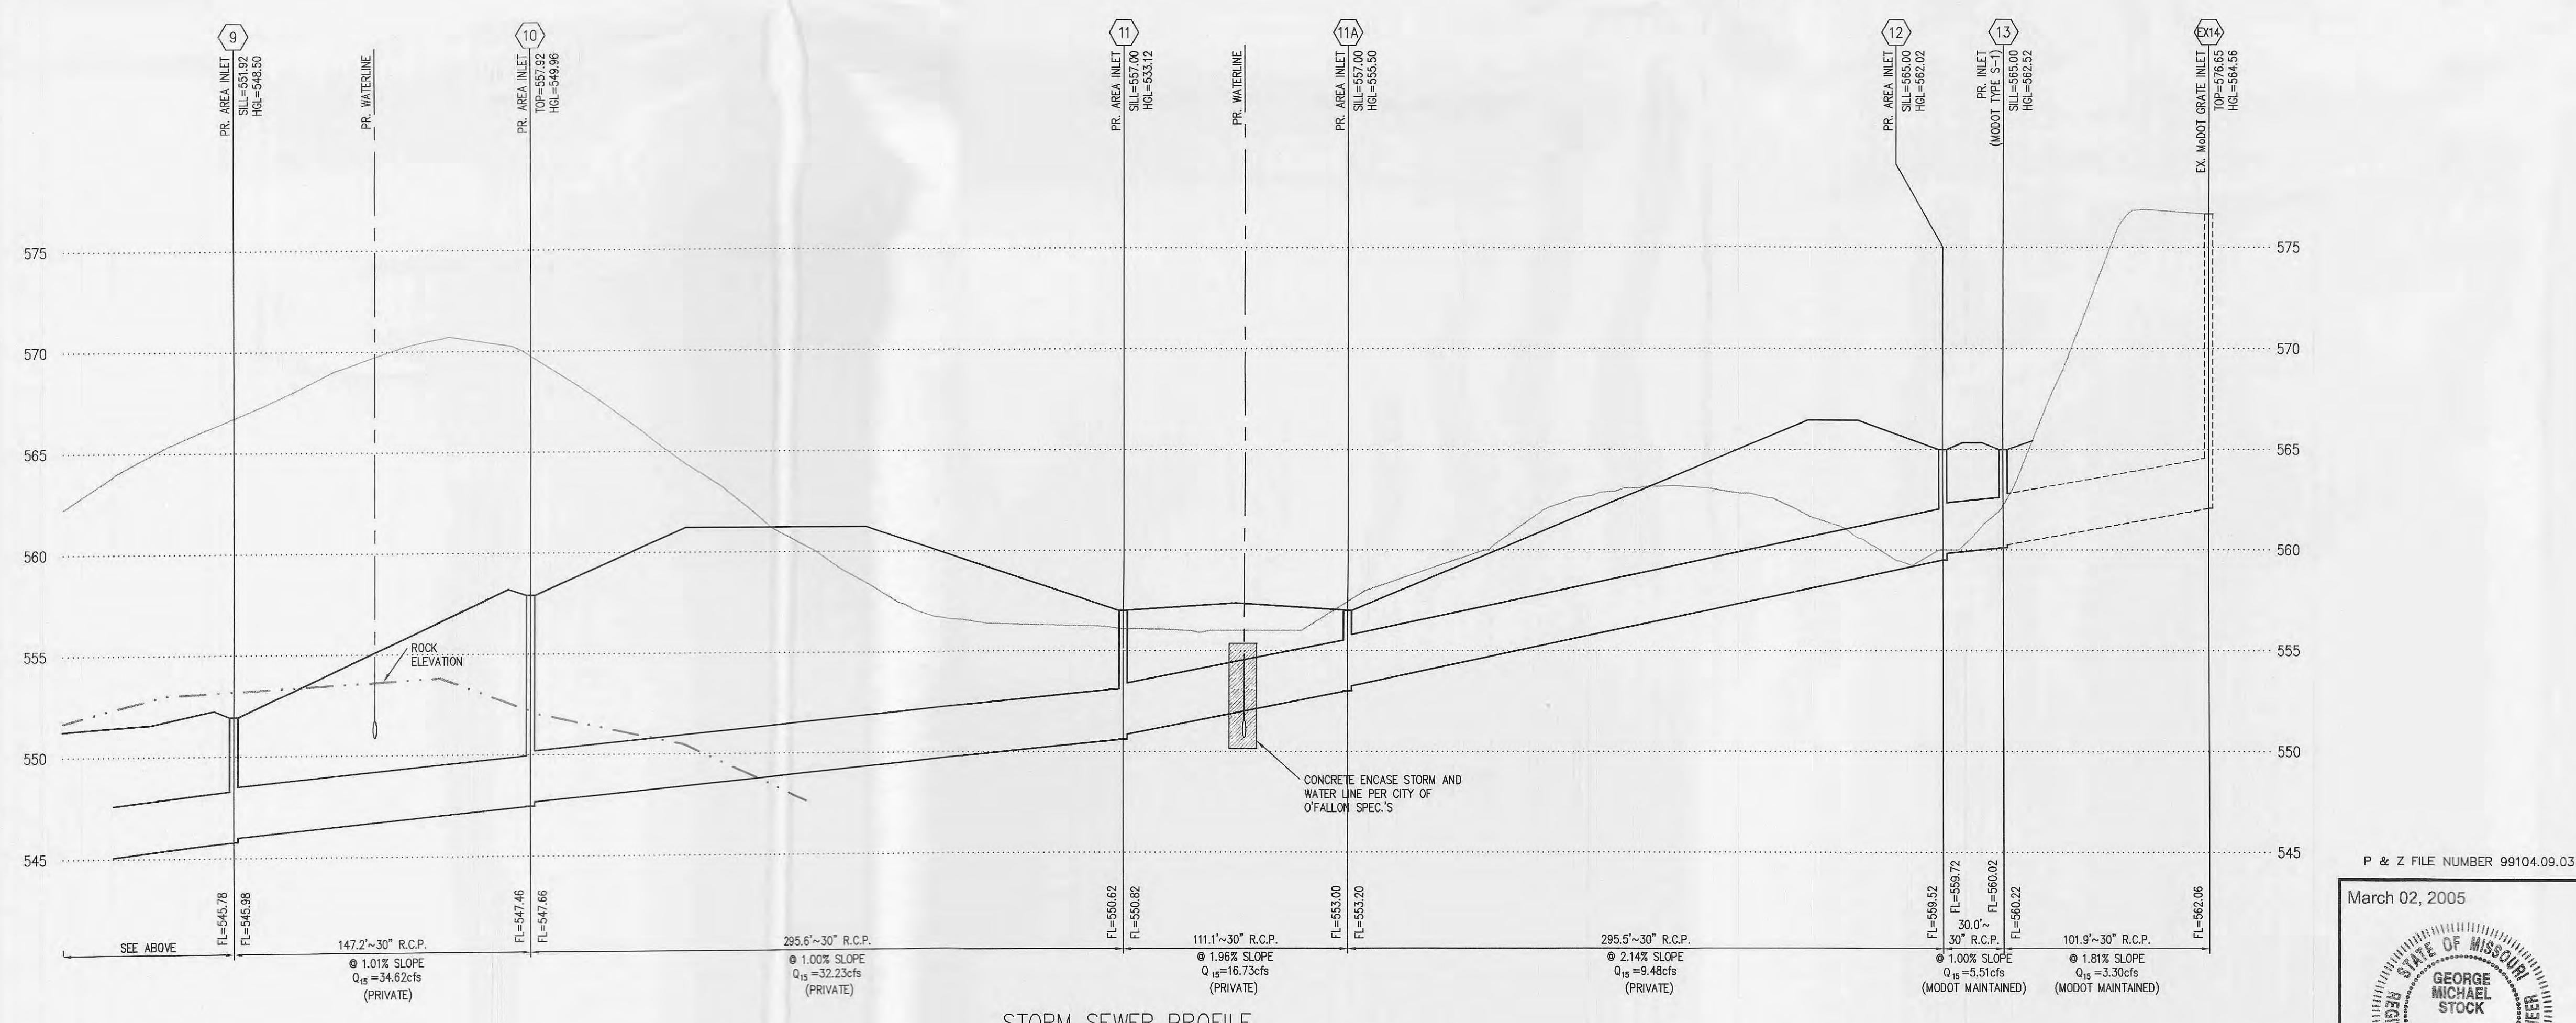

STORM SEWER PROFILE
SCALE: 1"=50' (H) 1"=5' (V)

LINETYPE LEGEND

- EXISTING GRADE.....
- PROPOSED GRADE.....
- ESTIMATED ROCK GRADE.....
- HYDRAULIC GRADE.....
- PROPOSED PAVEMENT.....
- GRANULAR BACKFILL.....
- COMPACTED FILL.....

- 5 - 03/02/05 REVISED PER CITY & COORDINATING COMMENTS
- 4 - 02/02/05 REVISED PER CITY, DUCKET CREEK AND MODOT COMMENTS
- 3 - 12/08/04 REVISED SANITARY SEWER ROUTE
- 2 - 12/01/04 REVISED PER FIRE DISTRICT, SEWER DISTRICT AND CITY COMMENTS
- 1 - 11/22/04 REVISED PER COORDINATION ISSUES

PROGRESS WEST HEALTHCARE CENTER - UTILITY PACKAGE

STORM SEWER PROFILES

P & Z FILE NUMBER 99104.09.03

March 02, 2005

GEORGE M. STOCK E-25116

STOCK & ASSOCIATES
Consulting Engineers, Inc.

257 Chesterfield Business Parkway
St. Louis, MO 63005
PH: (636) 530-9100
FAX: (636) 530-9130
e-mail: general@stockassoc.com
Web: www.stockassoc.com

DRAWN BY: J.E.F.	DATE: 10/21/04	CHECKED BY: G.M.S.	DATE: 10/21/04	JOB NUMBER: 204-3224	SHEET: C13 of 22
------------------	----------------	--------------------	----------------	----------------------	------------------

C:\DRAWING\2004\2541-Progress West Healthcare C13 Storm Profile.dwg, 3/2/2005, 6:11:18 AM, 407.6594.dwg