


MAIN ENTRANCE ROAD PROFILE
SCALE: 1"=50' (H) 1"=5' (V)

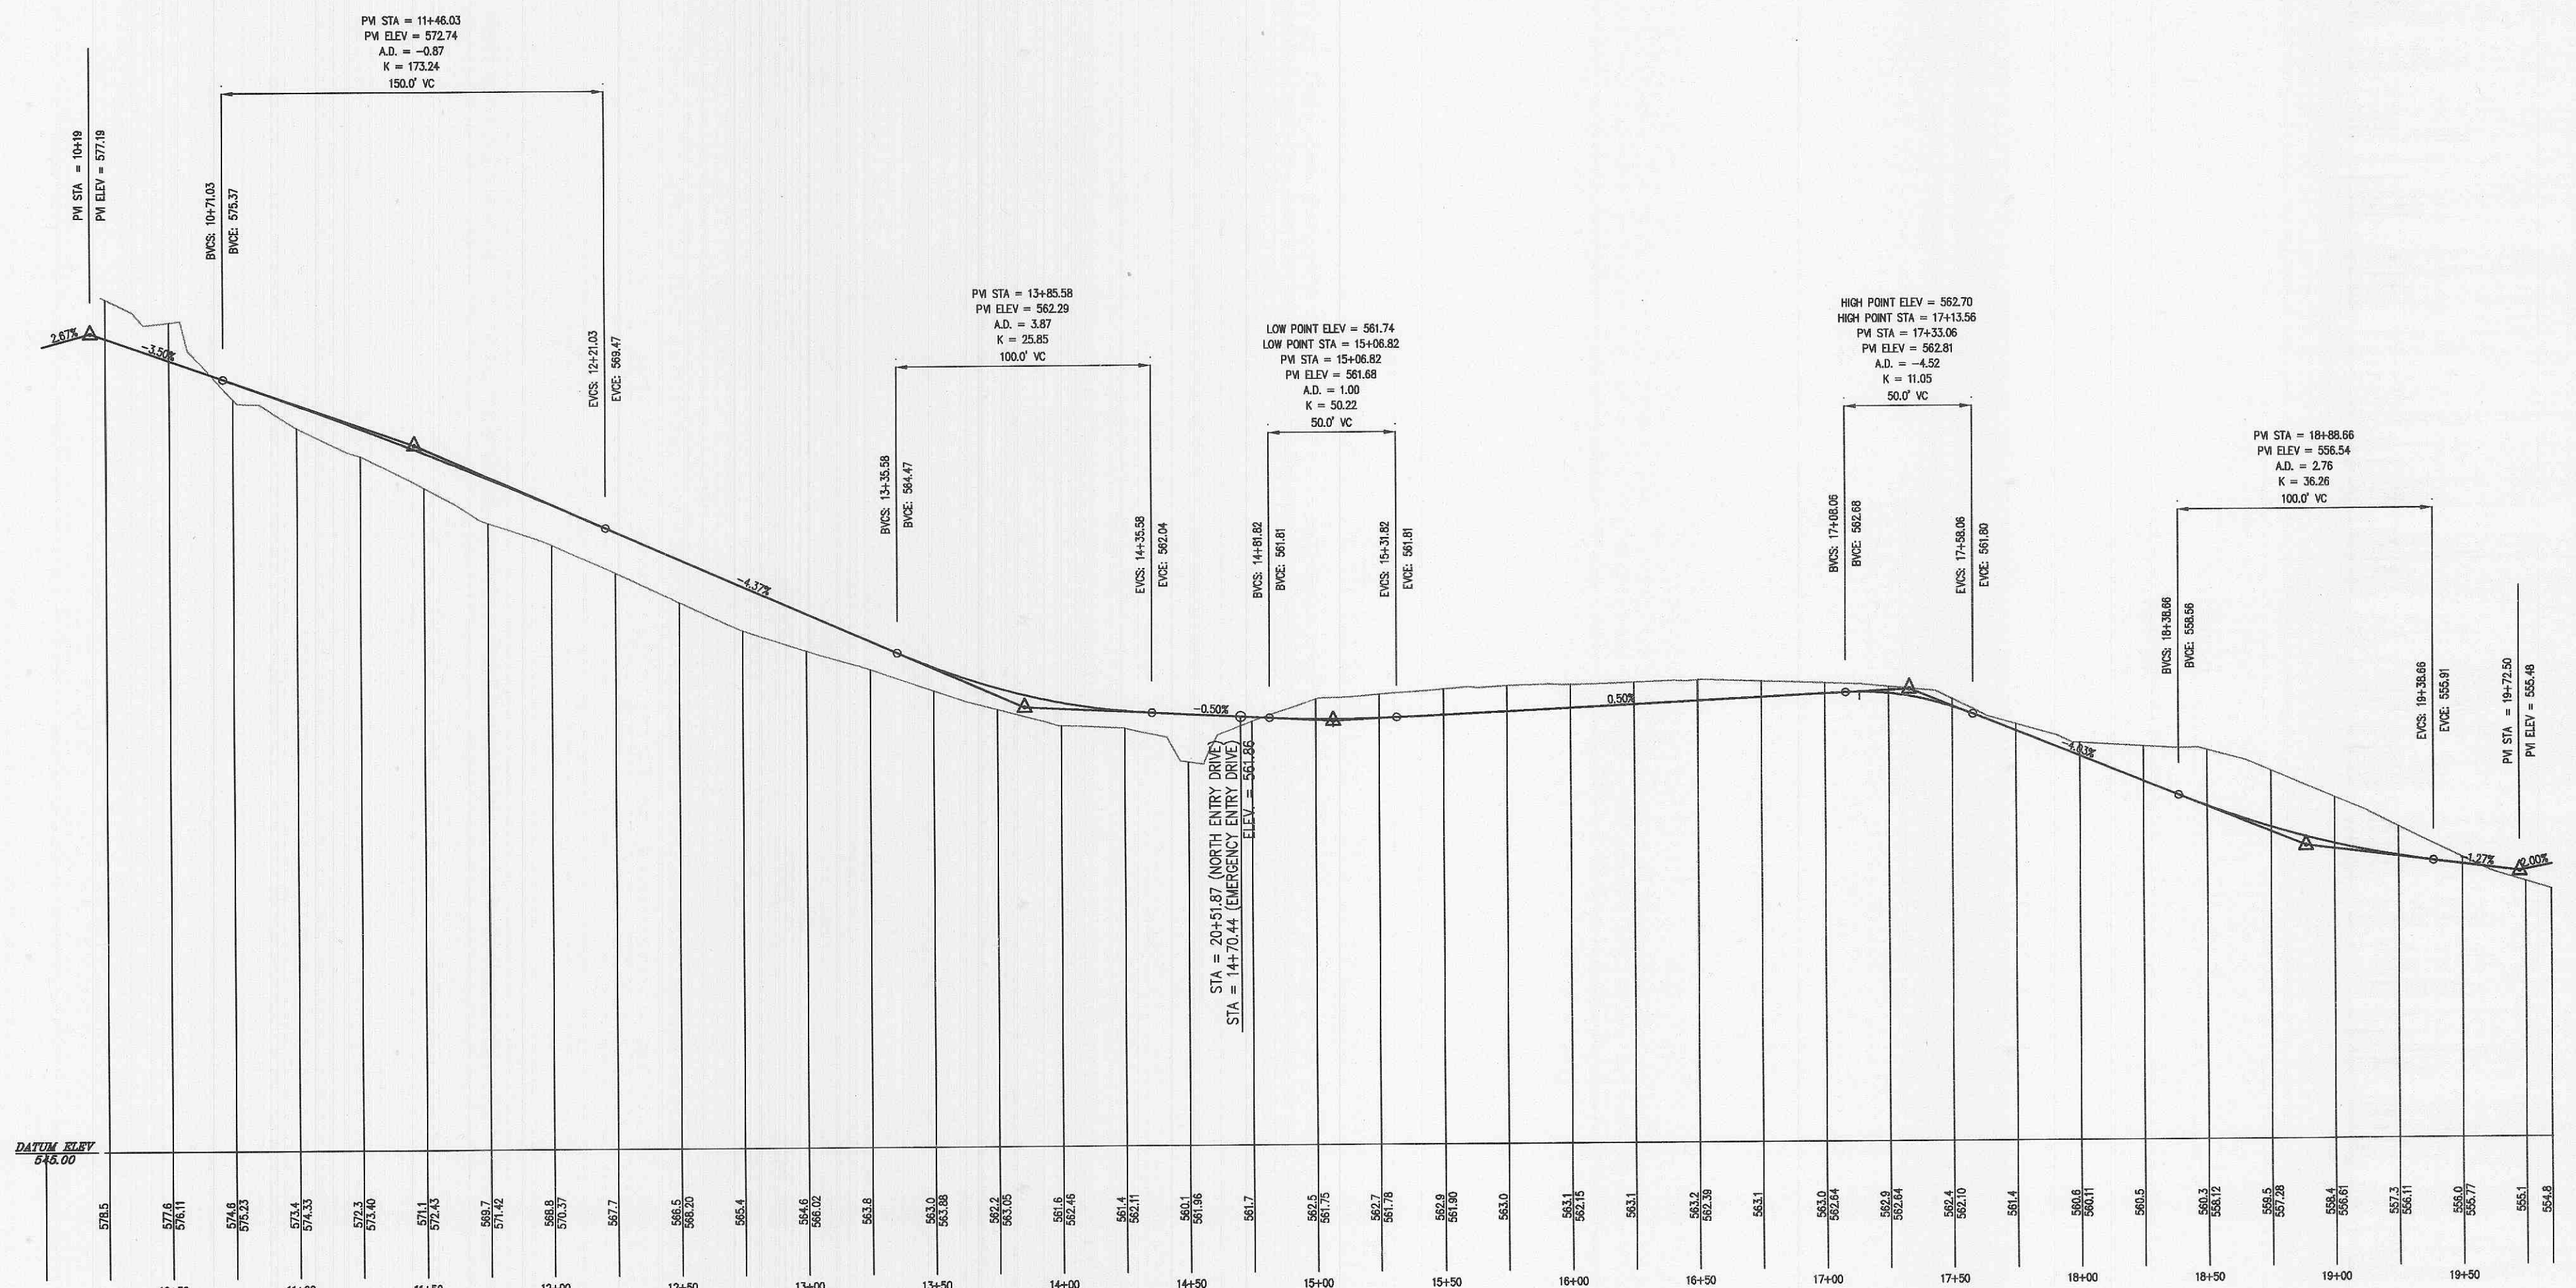

EMERGENCY ENTRY ROAD PROFILE
SCALE: 1"=50' (H) 1"=5' (V)

- △ REVISIONS 7/29/05 PER CITY OF O'FALLON COMMENT LETTER
- 6/16/05 BID PACKAGE #6
- 6/6/05 BUILDING PERMIT APPLICATION SET
- △ REVISIONS 5/18/05 PER CITY OF O'FALLON COMMENT LETTER

PROGRESS WEST
ROAD PROFILES

July 29, 2005

STATE OF MISSOURI
 REGISTERED PROFESSIONAL ENGINEER
 GEORGE MICHAEL STOCK
 NUMBER E-25116

GEORGE M. STOCK E-25116

Stock & Associates
Consulting Engineers, Inc.

257 Chesterfield Business Parkway
St. Louis, MO 63005
PH. (636) 530-8100
FAX (636) 530-8130
e-mail: general@stockassoc.com
Web: www.stockassoc.com

| | | | | |
|------------------|--------------------|----------------|----------------------|------------------|
| DRAWN BY: J.E.F. | CHECKED BY: G.M.S. | DATE: 05.09.05 | JOB NUMBER: 204-3224 | SHEET: C15 of 36 |
|------------------|--------------------|----------------|----------------------|------------------|