




THIS SHEET IS FOR DRAINAGE PURPOSES ONLY. NOT TO BE USED FOR CONSTRUCTION.

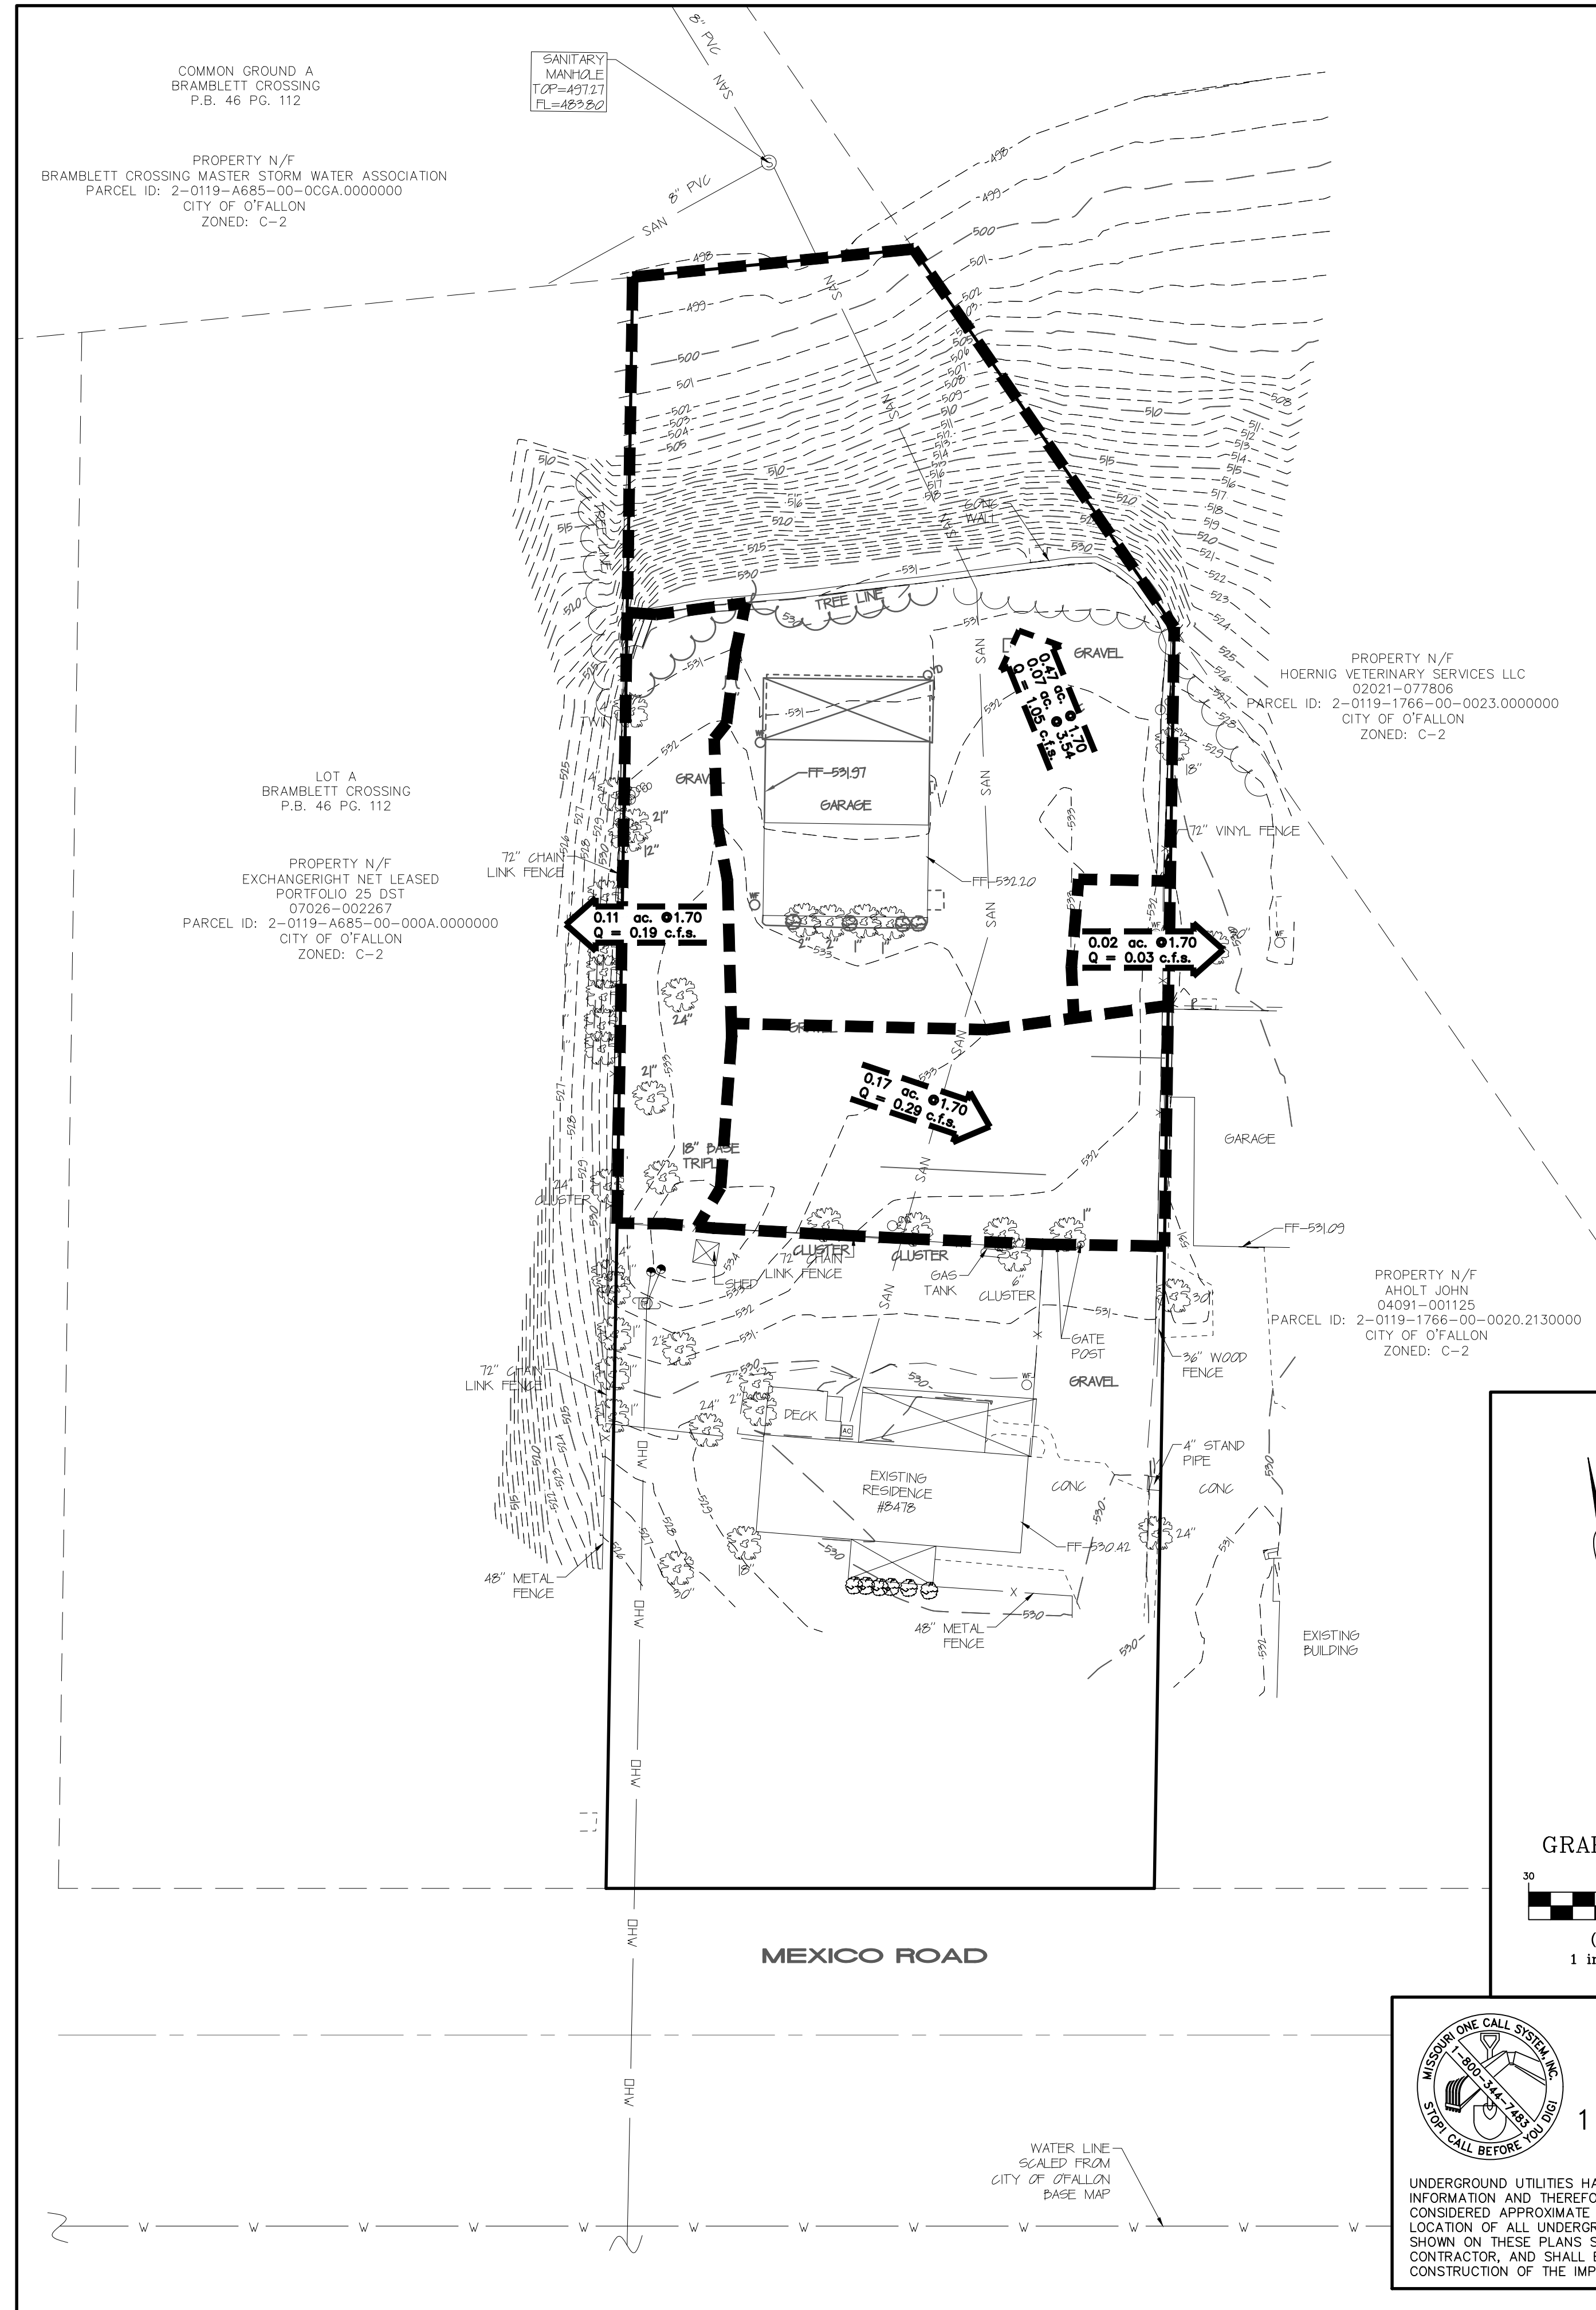

EXISTING DRAINAGE AREA MAP

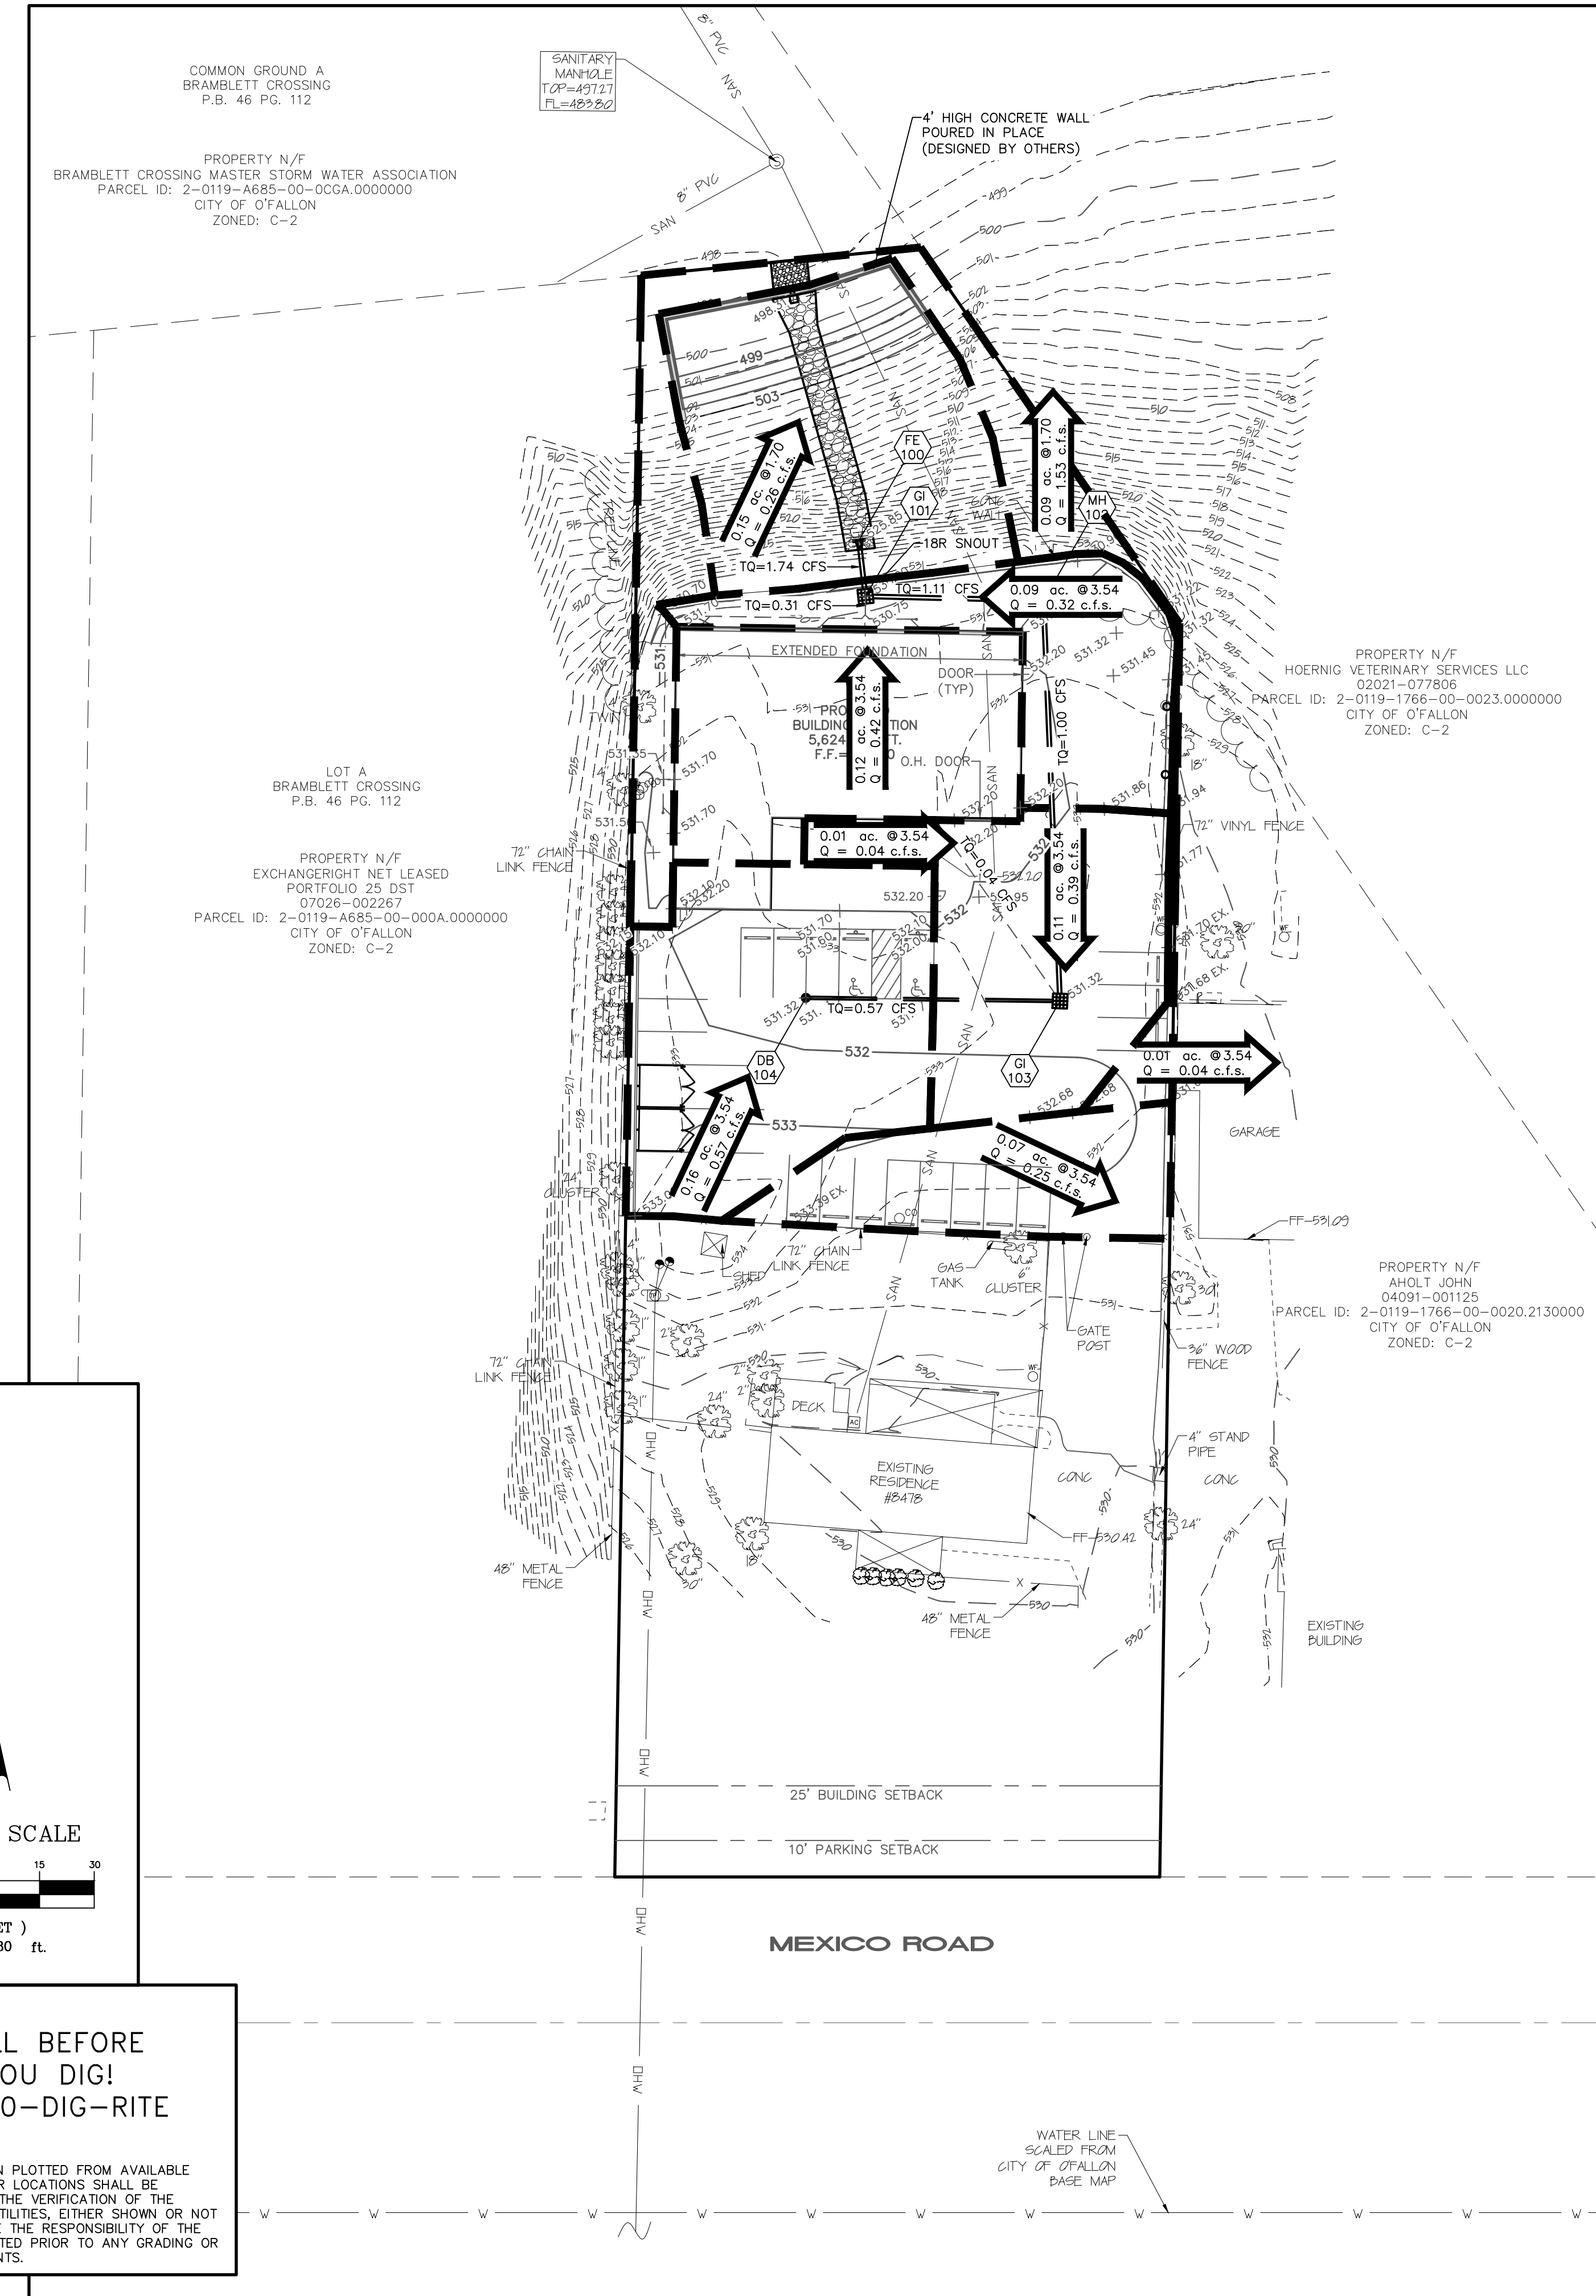

PROPOSED DRAINAGE AREA MAP

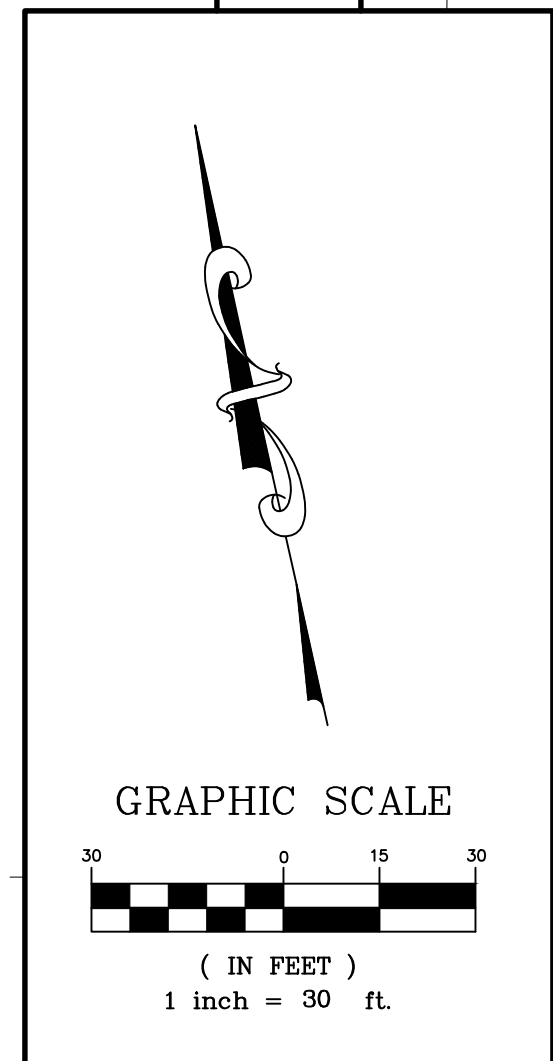

CALL BEFORE YOU DIG!
1-800-DIG-RITE

UNDERGROUND UTILITIES HAVE BEEN PLOTTED FROM AVAILABLE INFORMATION AND THEREFORE THEIR LOCATIONS SHALL BE CONSIDERED APPROXIMATE ONLY. THE VERIFICATION OF THE LOCATION OF ALL UNDERGROUND UTILITIES, EITHER SHOWN OR NOT SHOWN ON THESE PLANS SHALL BE THE RESPONSIBILITY OF THE CONTRACTOR, AND SHALL BE LOCATED PRIOR TO ANY GRADING OR CONSTRUCTION OF THE IMPROVEMENTS.

PROJECT TITLE:
CONSTRUCTION PLANS FOR Progressive Installations
Building Addition
8478 Mexico Road
O'Fallon, MO 63376

ENGINEERING FIRM:
RAYTECH L.L.C.
25 Skye Court
O'Fallon, MO 63368
(314) 565-8053

PROFESSIONAL SEAL:
LARRY DAVID WALKER
Professional Engineer
No. 000656
Exp. 12/31/22

REVISIONS:

NO.	DATE	DESCRIPTION
09-16-22		CITY COMMENTS
10-18-22		CITY COMMENTS

Developer / Owner:
Raytech, L.L.C.
25 Skye Court
O'Fallon, MO 63368
(314) 565-8053

P+Z No. 21-010104
Approved: 12-02-21

City No. #

Page No. 6 of 9

DRAINAGE AREA MAPS