


THE CEDAR VILLAGE - H
PHASE ONE P.B.30 PG.366

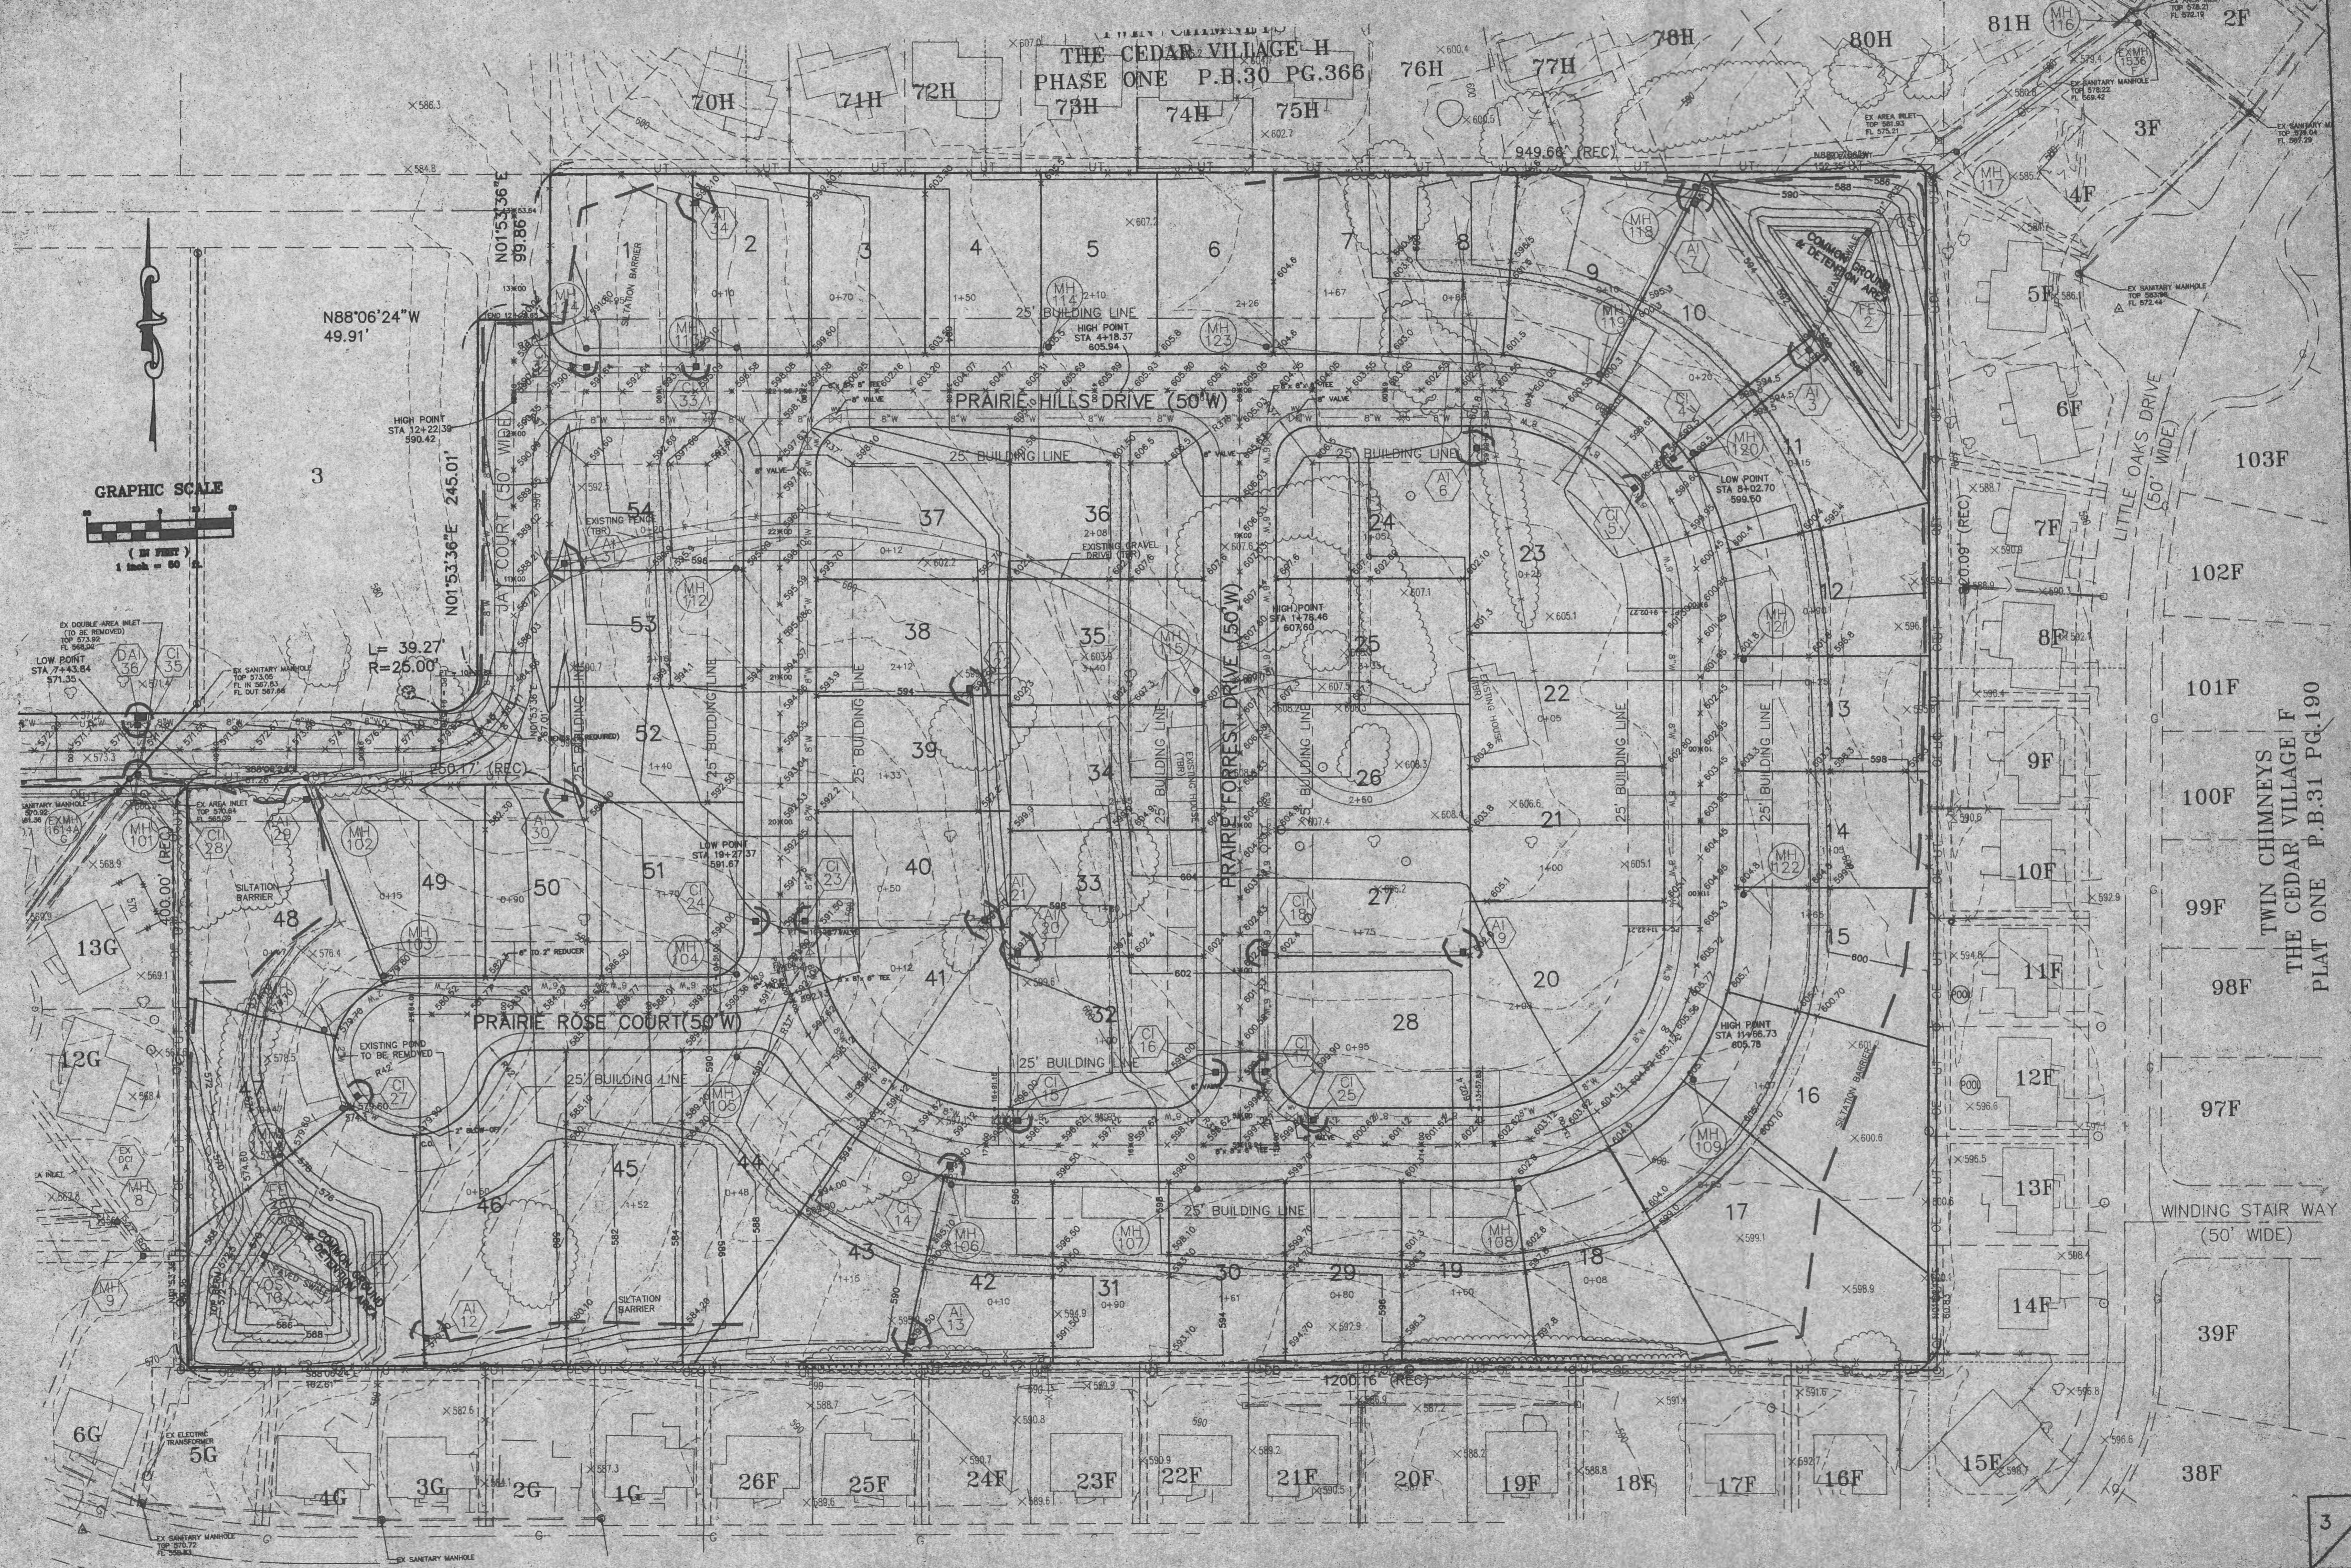

TWIN CHIMNEYS
THE CEDAR VILLAGE - F
PLAT ONE P.B.31 PG.190