


THE CEDAR VILLAGE II
PHASE ONE P.B.30 PG.366

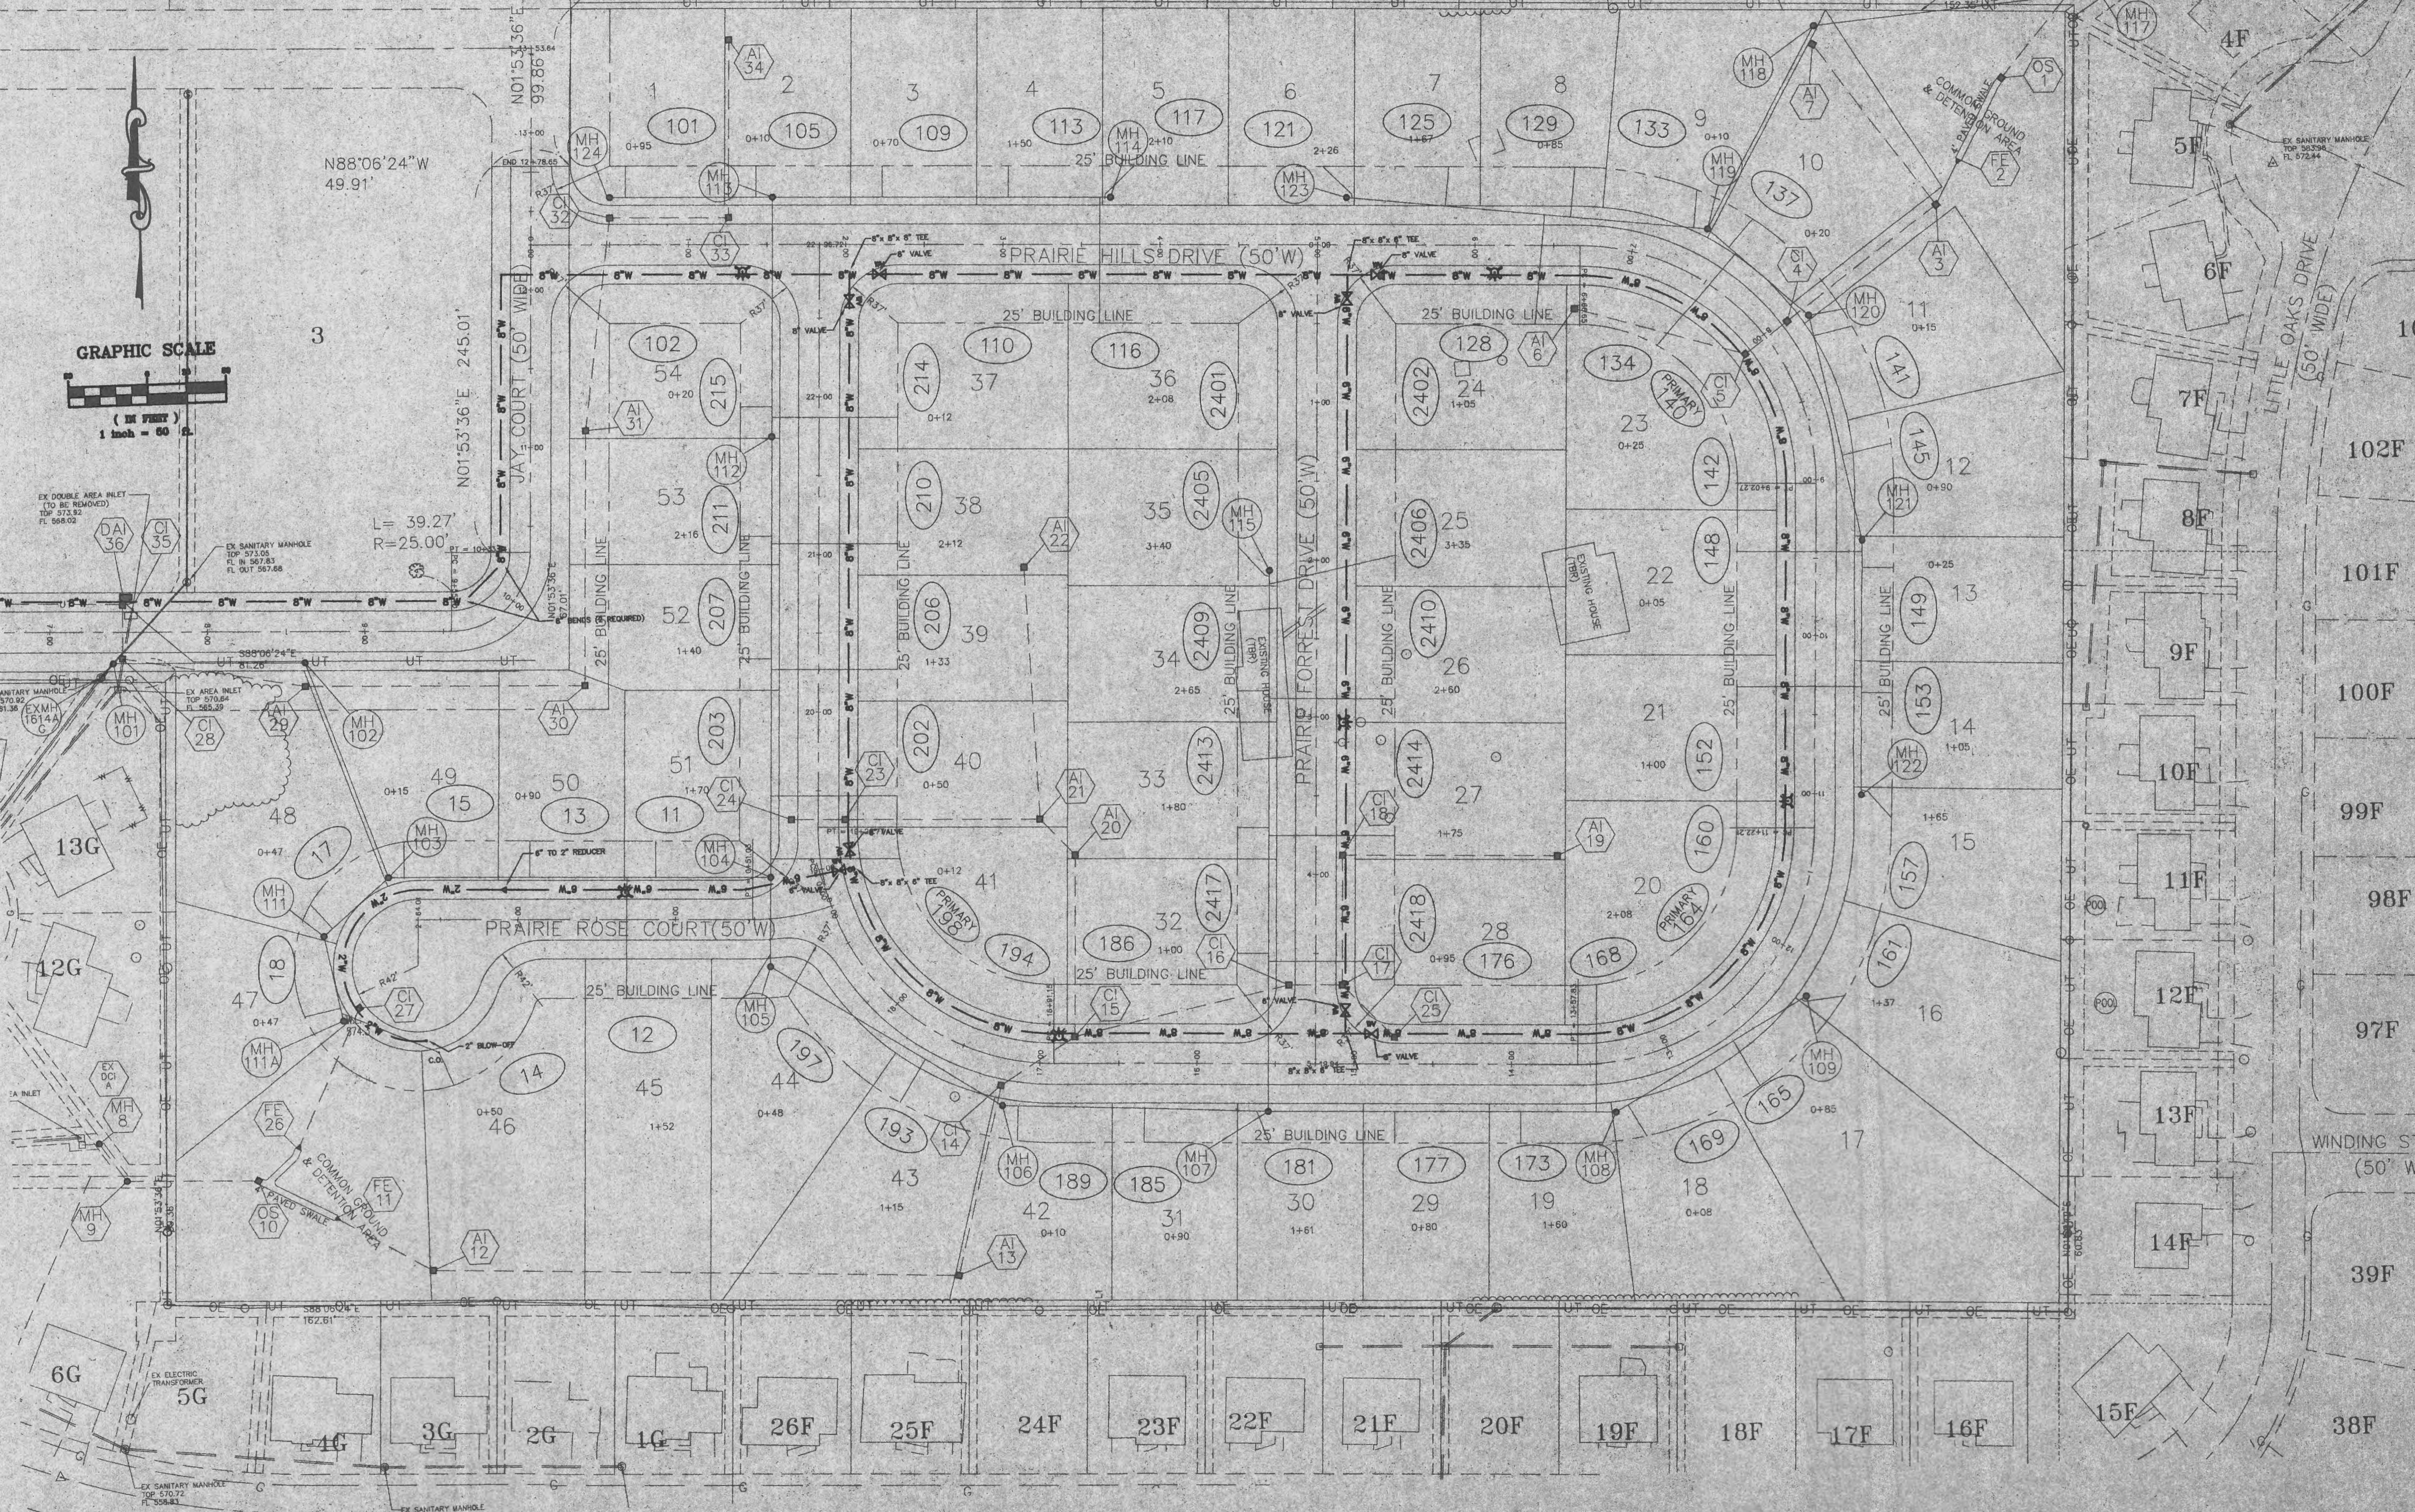

TWIN CHIMNEYS
THE CEDAR VILLAGE, F
PLAT ONE P.B.31 PG.190

150415 (10) 3000PLUS328Recon.dwg, Tue Aug 26 15:04:14 1998 STATION 26 ADJ