


REV. 08-11-98 DCS/D COMMENTS
REV. 08-25-98 DCS/D COMMENTS

DATE _____ BY _____
FINAL SURVEY SURVEYED _____
TEMPLATE _____
NOTE BOOK _____
AREAS CHECKED _____

DATE _____ BY _____
ORIGINAL SURVEY SURVEYED _____
TEMPLATE _____
NOTE BOOK _____
AREAS CHECKED _____

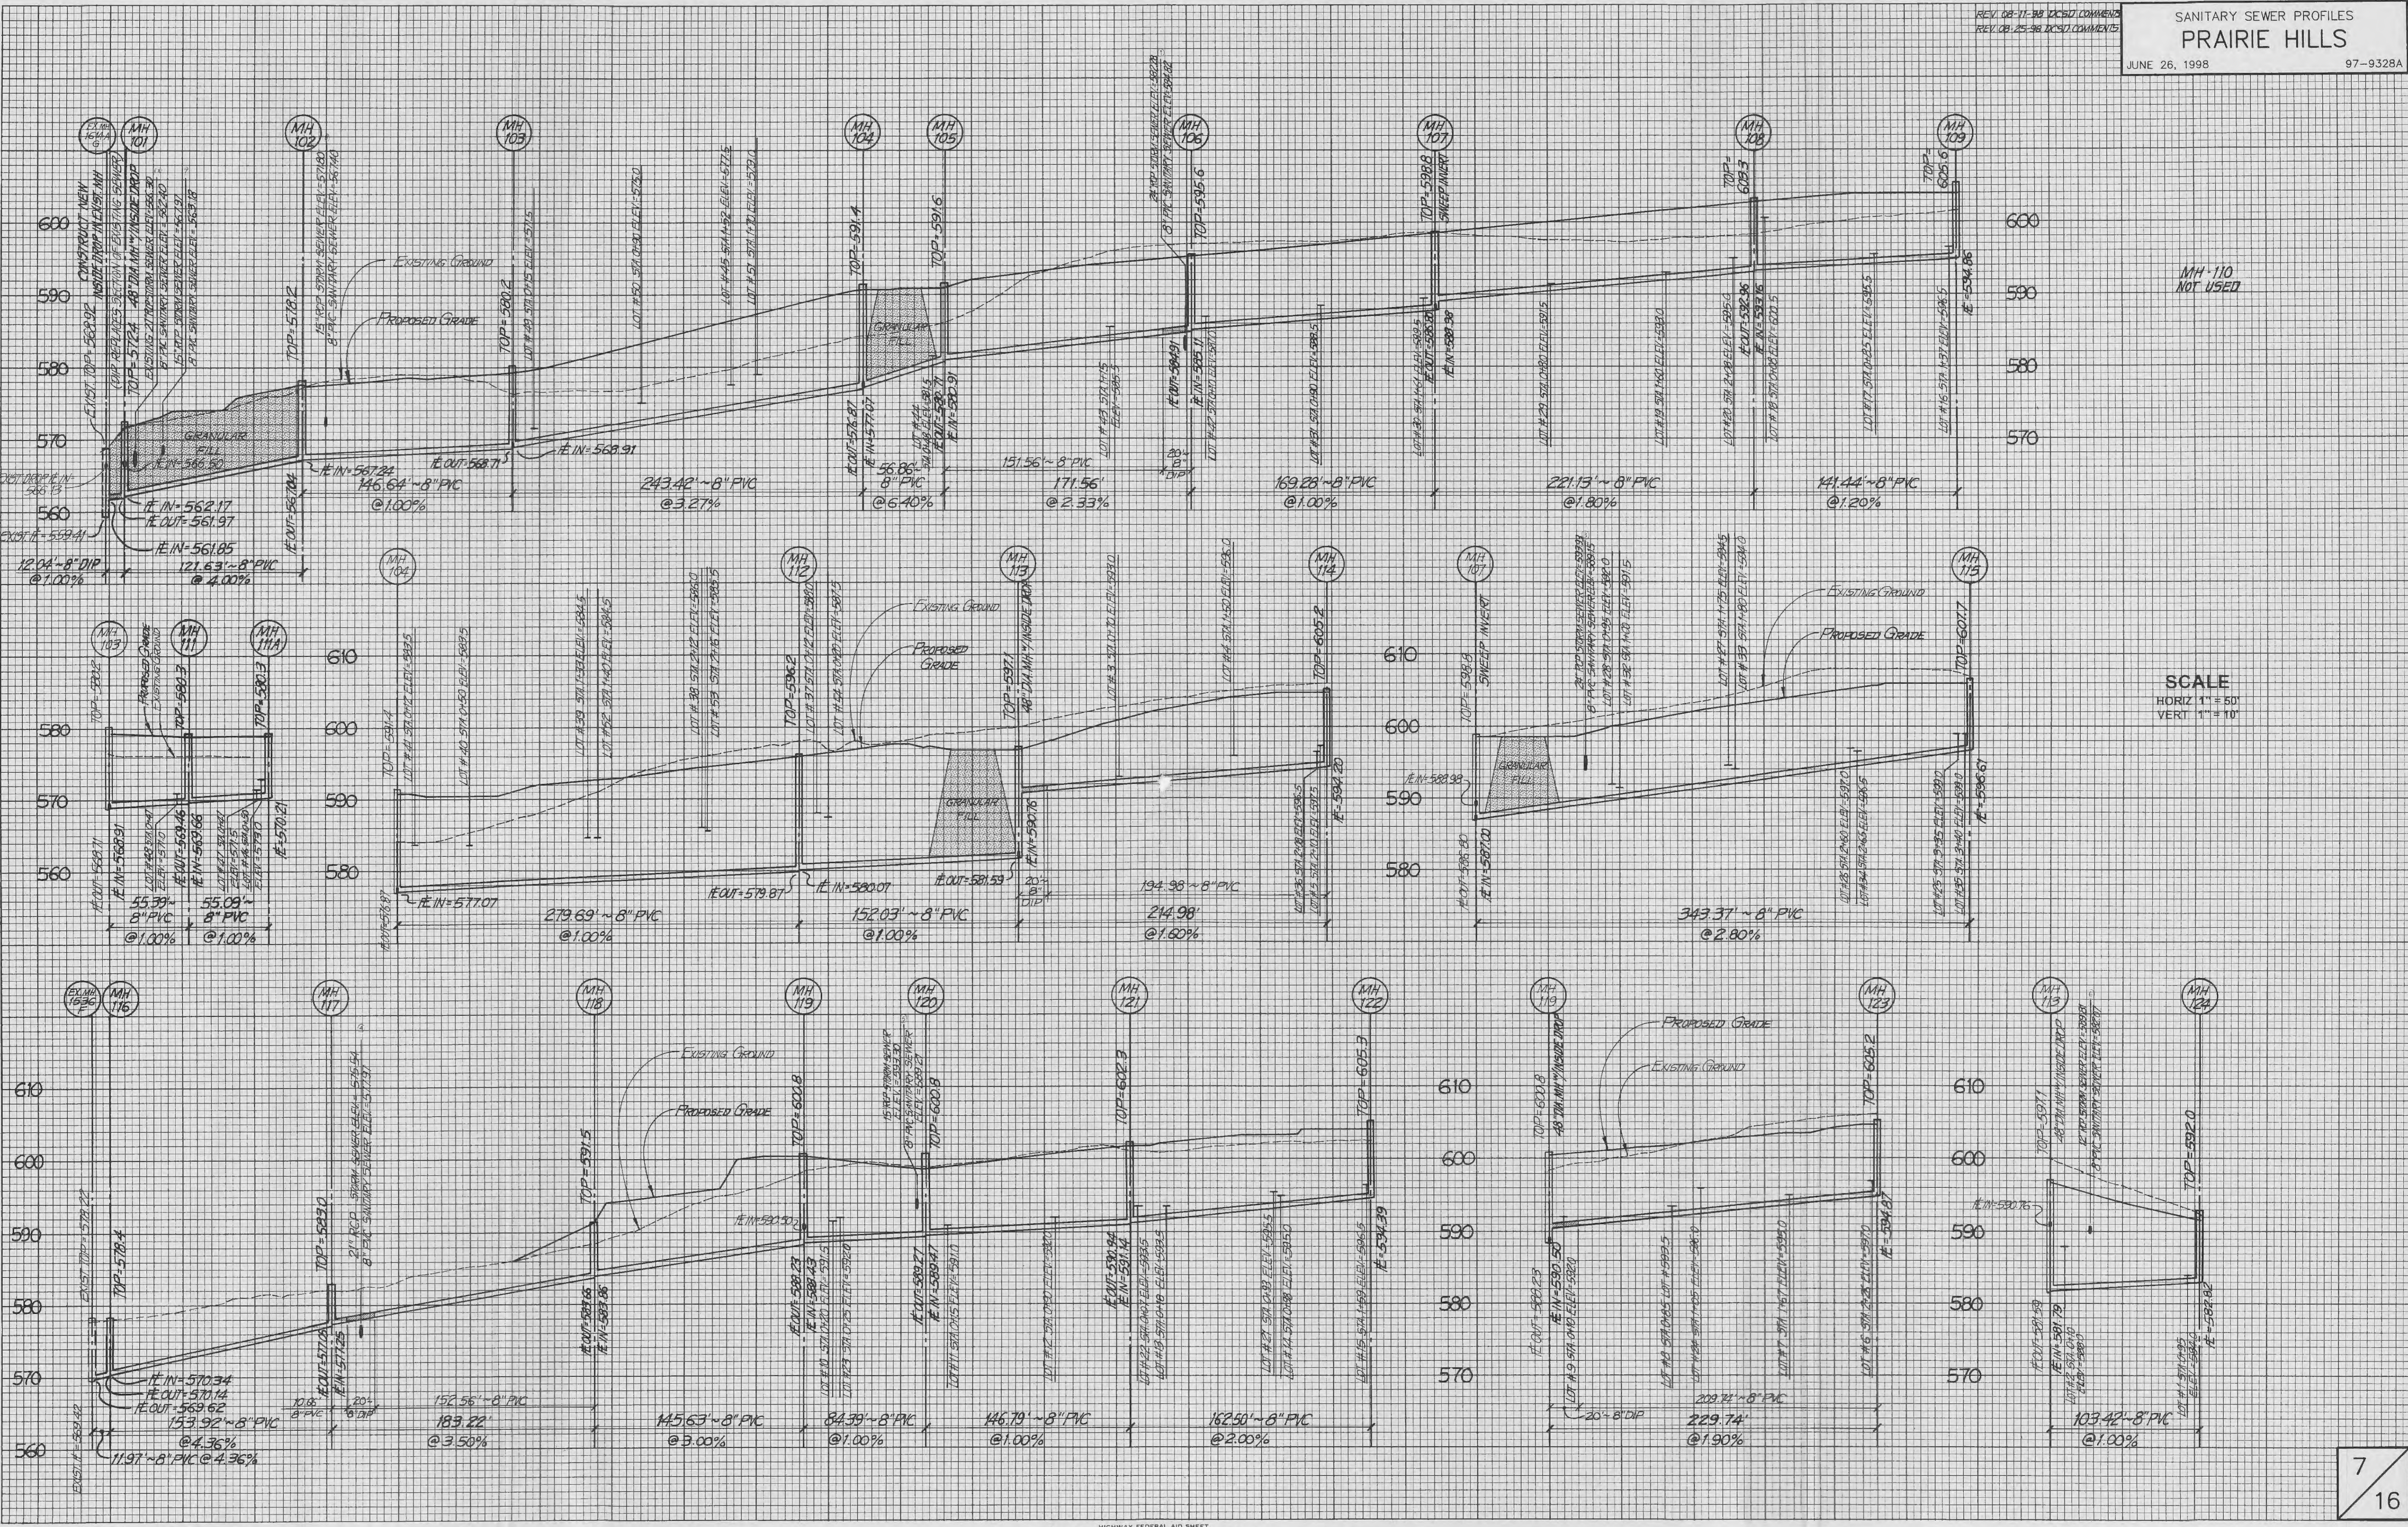

MH-110
NOT USED

SCALE
HORIZ 1" = 50'
VERT 1" = 10'