


REV 08 25:37 DKSD COMMENTS

FINAL SURVEY PLOTTED TEMPLATE NO. AREAS CHECKED

ORIGINAL SURVEY PLOTTED TEMPLATE NO. AREAS CHECKED

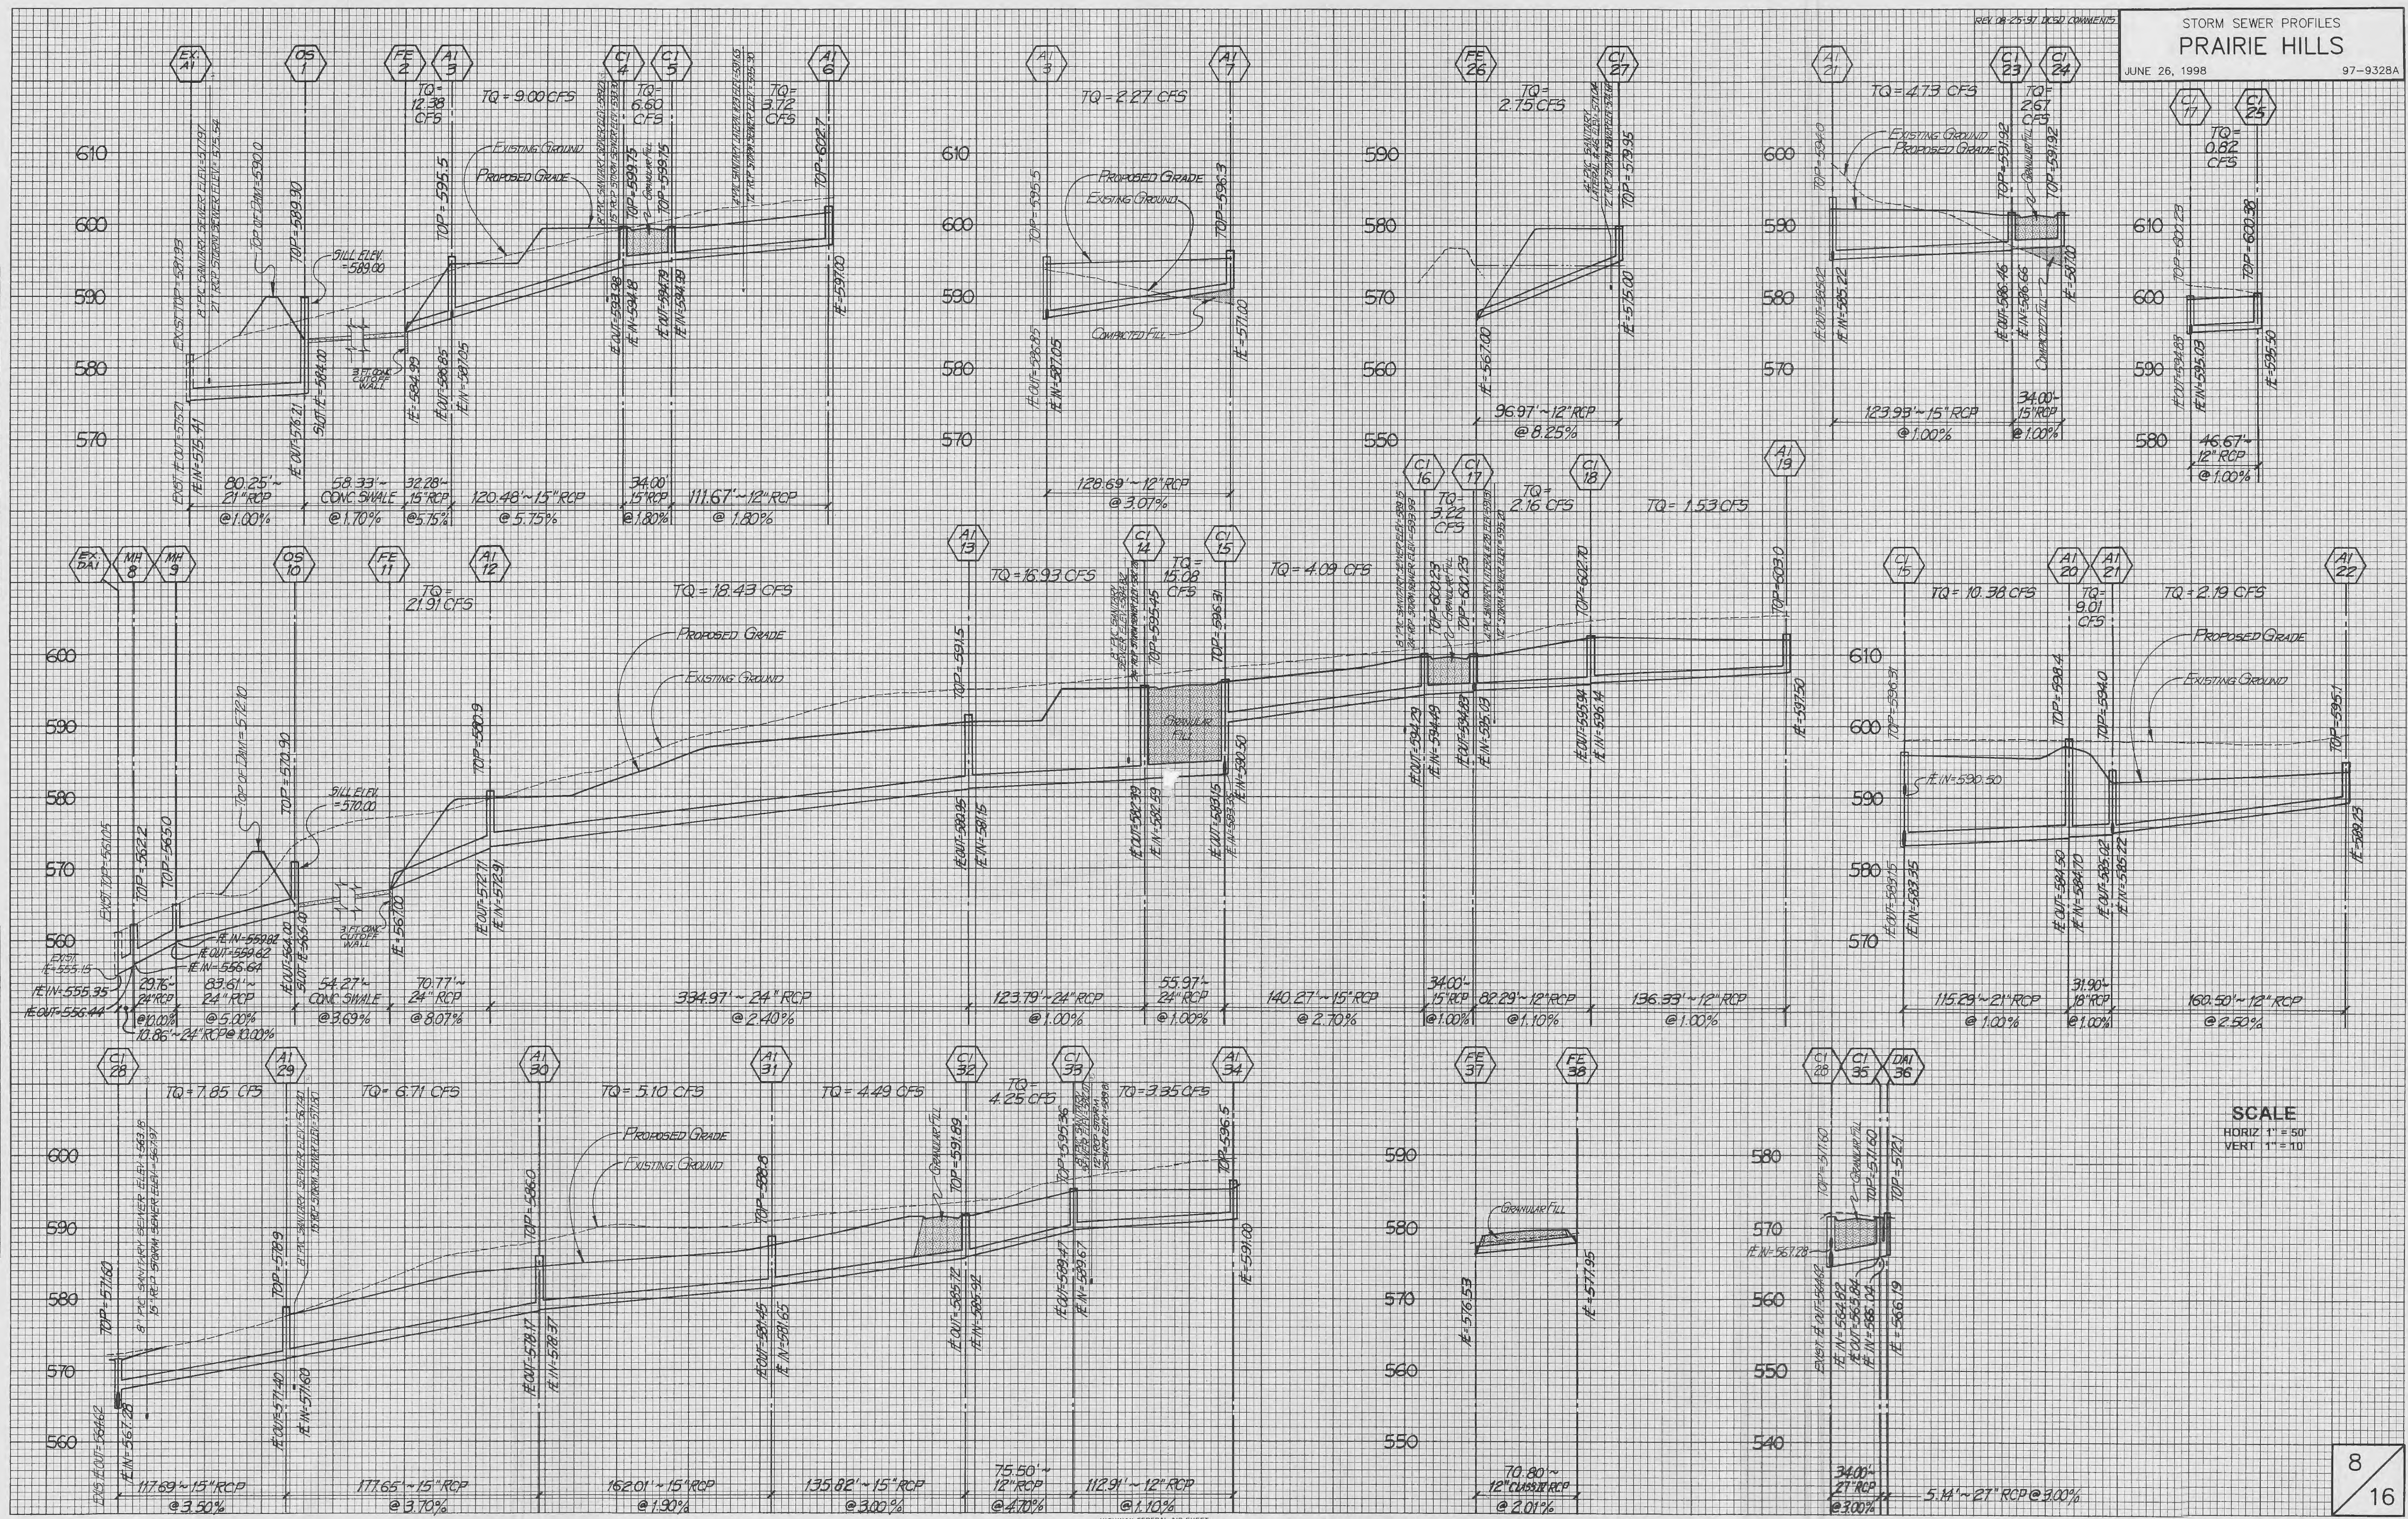

SCALE
 HORIZ 1" = 50'
 VERT 1" = 10'