



UTILITIES:
 Electric: Ameren UE
 Wentzville District Office
 200 North Colham Rd.
 Wentzville MO 63385-1999
 (314) 639-6317
 Telephone: Southwestern Bell Telephone
 402 North Third Street
 St. Charles, MO 63301
 Wilkins Bostig (314) 949-1320
 Gas: St. Charles Gas Co
 1 Westbury, Bldg D
 St. Charles, MO 63301
 (314) 639-6270
 Sewer: Duckett Creek Sewer Dist
 2950 Owens Bottom Rd
 St. Charles, MO 63303
 (314) 441-1244
 Water: St. Charles Public Water Dist. 2
 100 Water Dr
 PO Box 987
 O'Fallon, MO 63366
 (314) 581-3737
 Fire District: Cottleville Fire Protection
 1385 Motherhead Dr.
 (636) 447-6655

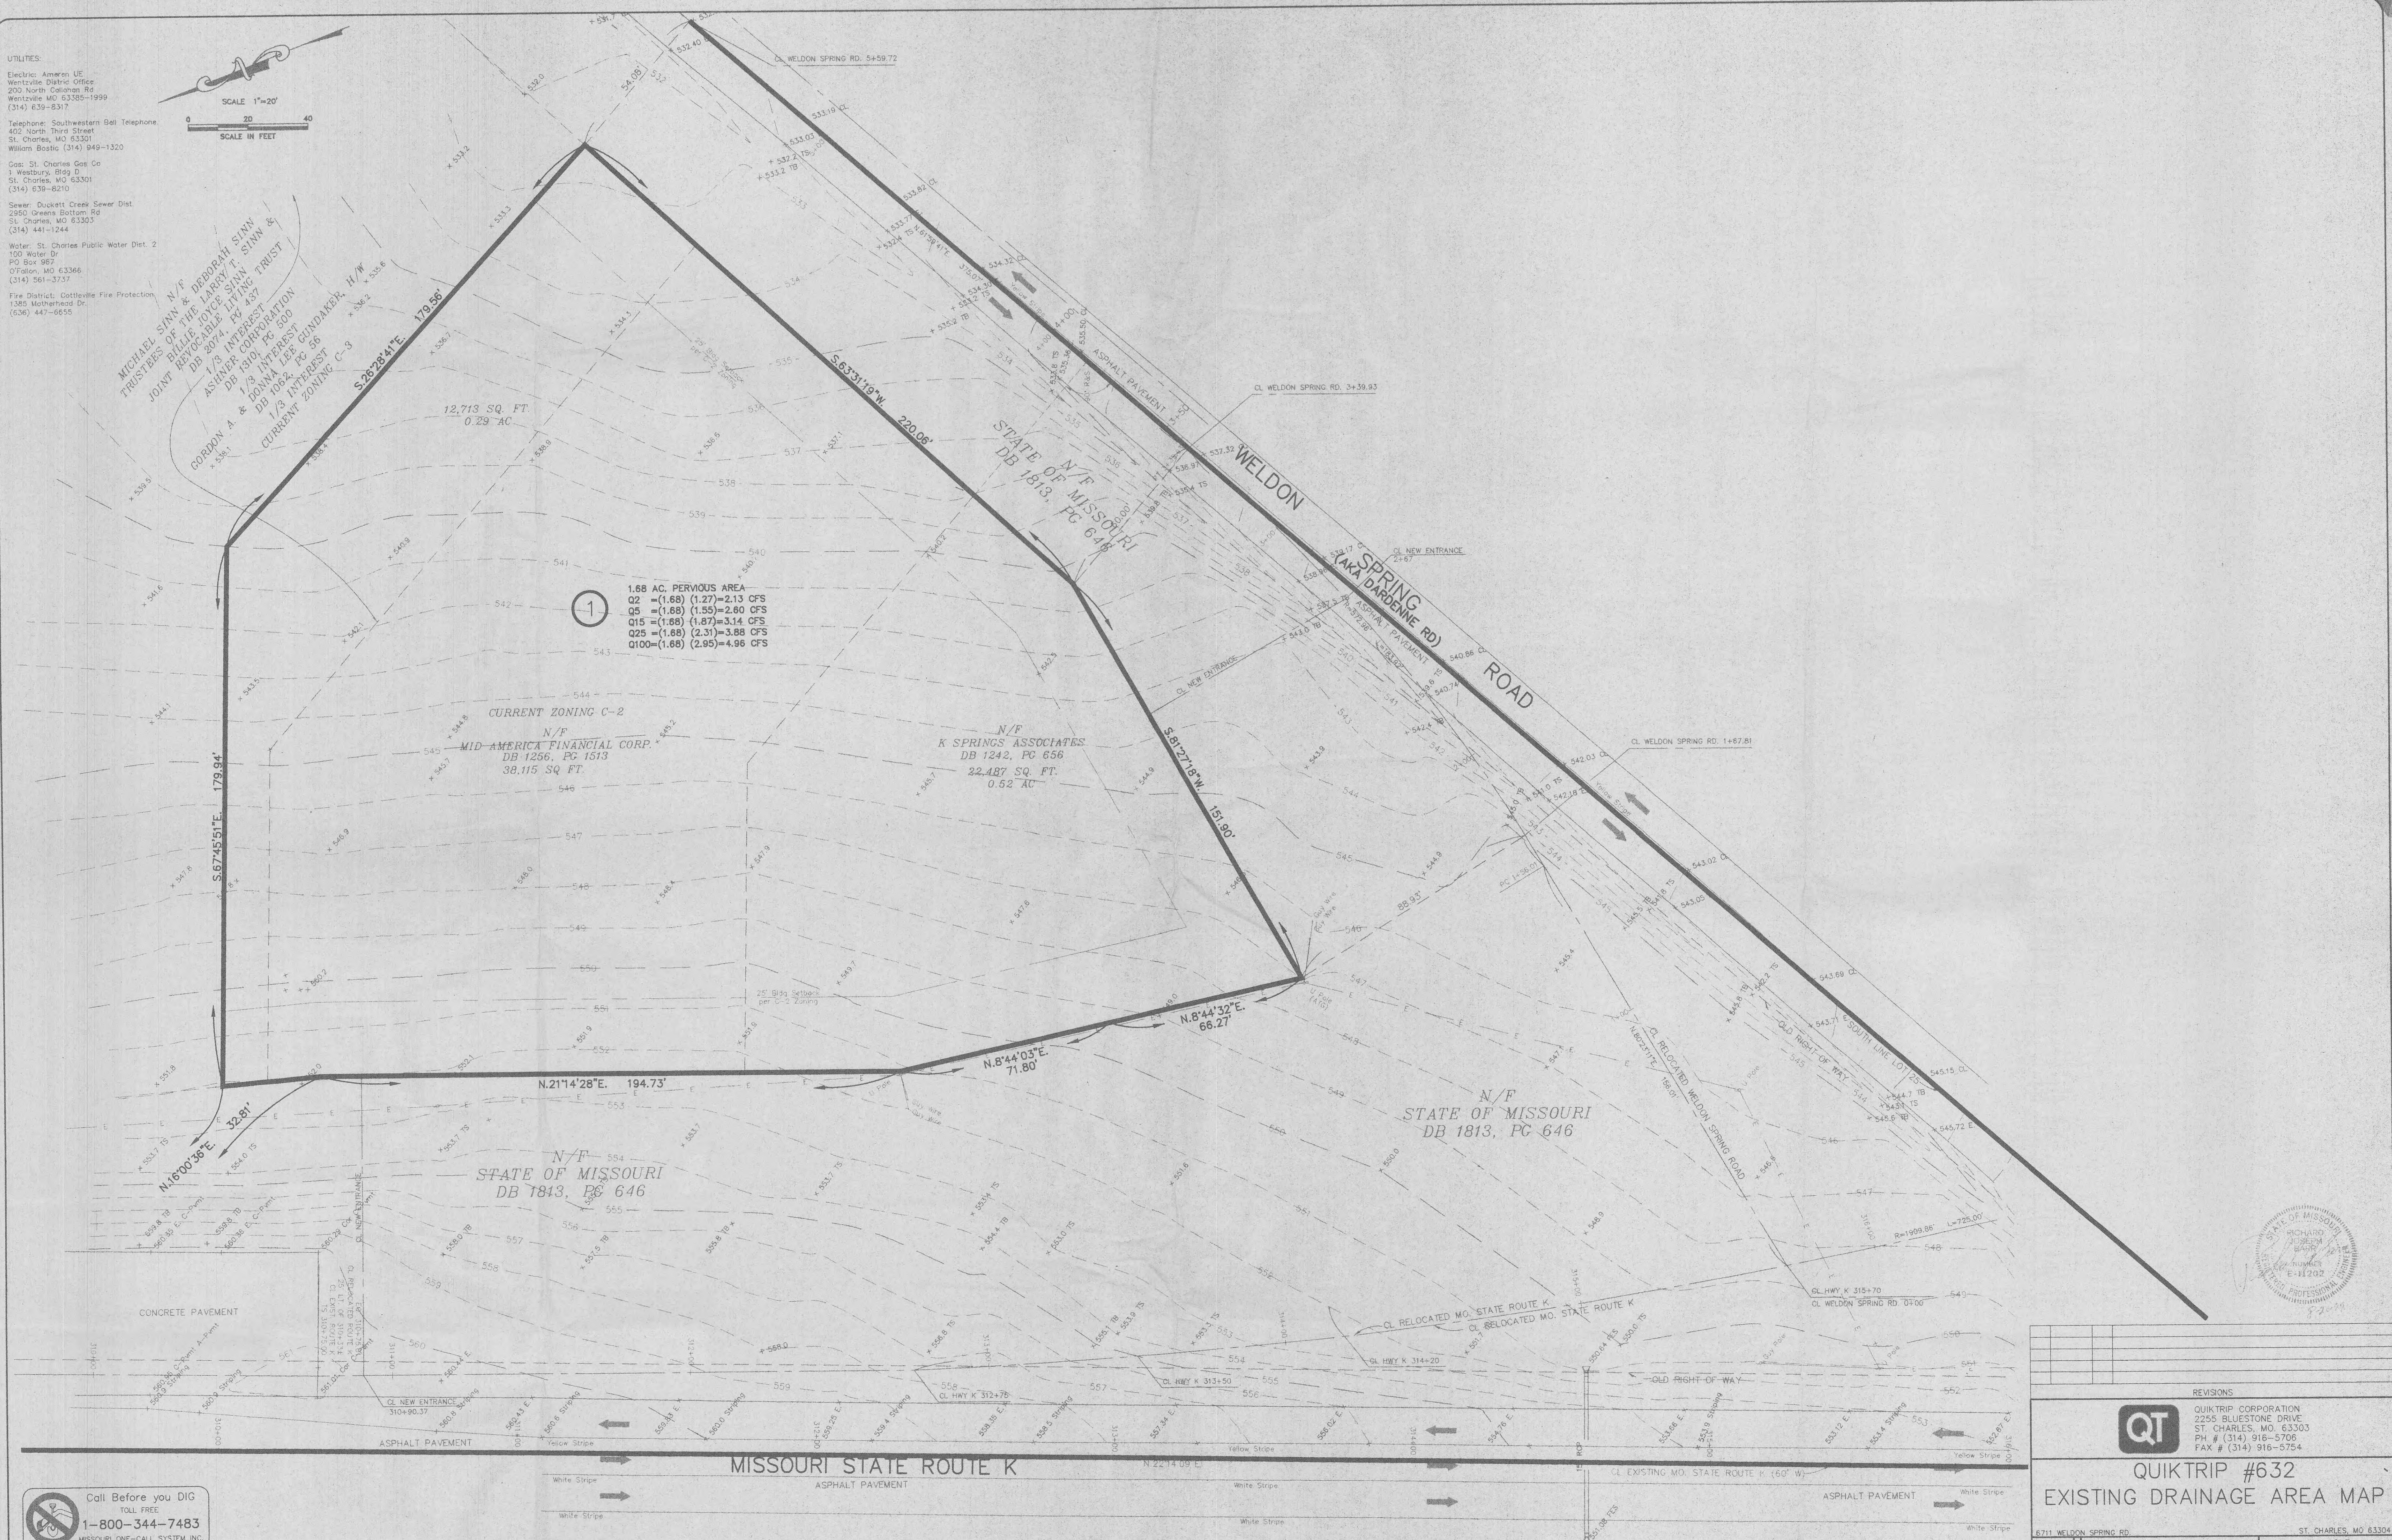

1
 1.68 AC. PERVIOUS AREA
 Q2 = (1.68) (1.27) = 2.13 CFS
 Q5 = (1.68) (1.55) = 2.60 CFS
 Q15 = (1.68) (1.87) = 3.14 CFS
 Q25 = (1.68) (2.31) = 3.88 CFS
 Q100 = (1.68) (2.95) = 4.96 CFS

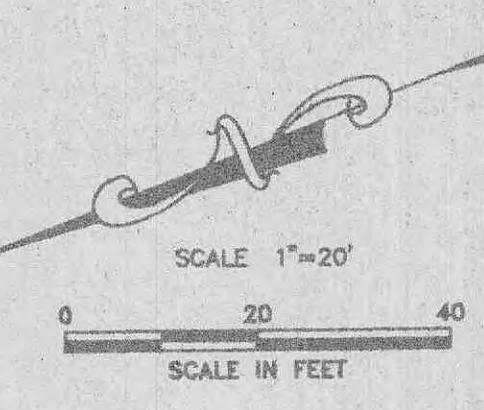

REVISIONS	
QT	QUIKTRIP CORPORATION 2255 BLUESTONE DRIVE ST. CHARLES, MO. 63303 PH # (314) 916-5706 FAX # (314) 916-5754
QUIKTRIP #632	
EXISTING DRAINAGE AREA MAP	
8711 WELDON SPRING RD.	ST. CHARLES, MO 63304
the clayton engineering company, inc.	
ENGINEERS • SURVEYORS • PLANNERS	
11820 WESTLINE INDUSTRIAL DRIVE ST. LOUIS, MISSOURI 63146 (314) 992-8888 FAX: (314) 992-8888 EMAIL: CLAYTON@PRIMARY.NET	
Designed: DJE	Drawn: HRL
Checked: EEK	Date: 8/16/99
Project Number: 99051	Sheet Number: 8 of 11
FILE P:\99051\PLANS\STEREOPLOTTING	PLOTTED: 08/18/1999 7:37 AM
F.S.	SUR

Call Before you DIG
 TOLL FREE
 1-800-344-7483
 MISSOURI ONE-CALL SYSTEM INC.

Underground facilities, structures & utilities have been plotted from overhead surveys, records & information, and therefore, do not necessarily reflect the actual existence, nonexistence, size, type, number or location of these facilities, structures, & utilities.
 The Contractor shall be responsible for verifying the actual location of all underground facilities, structures, & utilities, either shown or not shown on these plans. The underground facilities, structures, & utilities shall be located in the field prior to any grading, excavation or construction of improvements. These provisions shall in no way absolve any party from complying with the Underground Facility Safety and Damage Prevention Act, Chapter 319, RSMo.