

H1 NOT USED

H5 BOLLARD SIGN FRAME




H9 BOLLARD SIGN

H13 WALL MOUNTED

3/4"=1'-0"

3/4"=1'-0"

3/4"=1'-0"

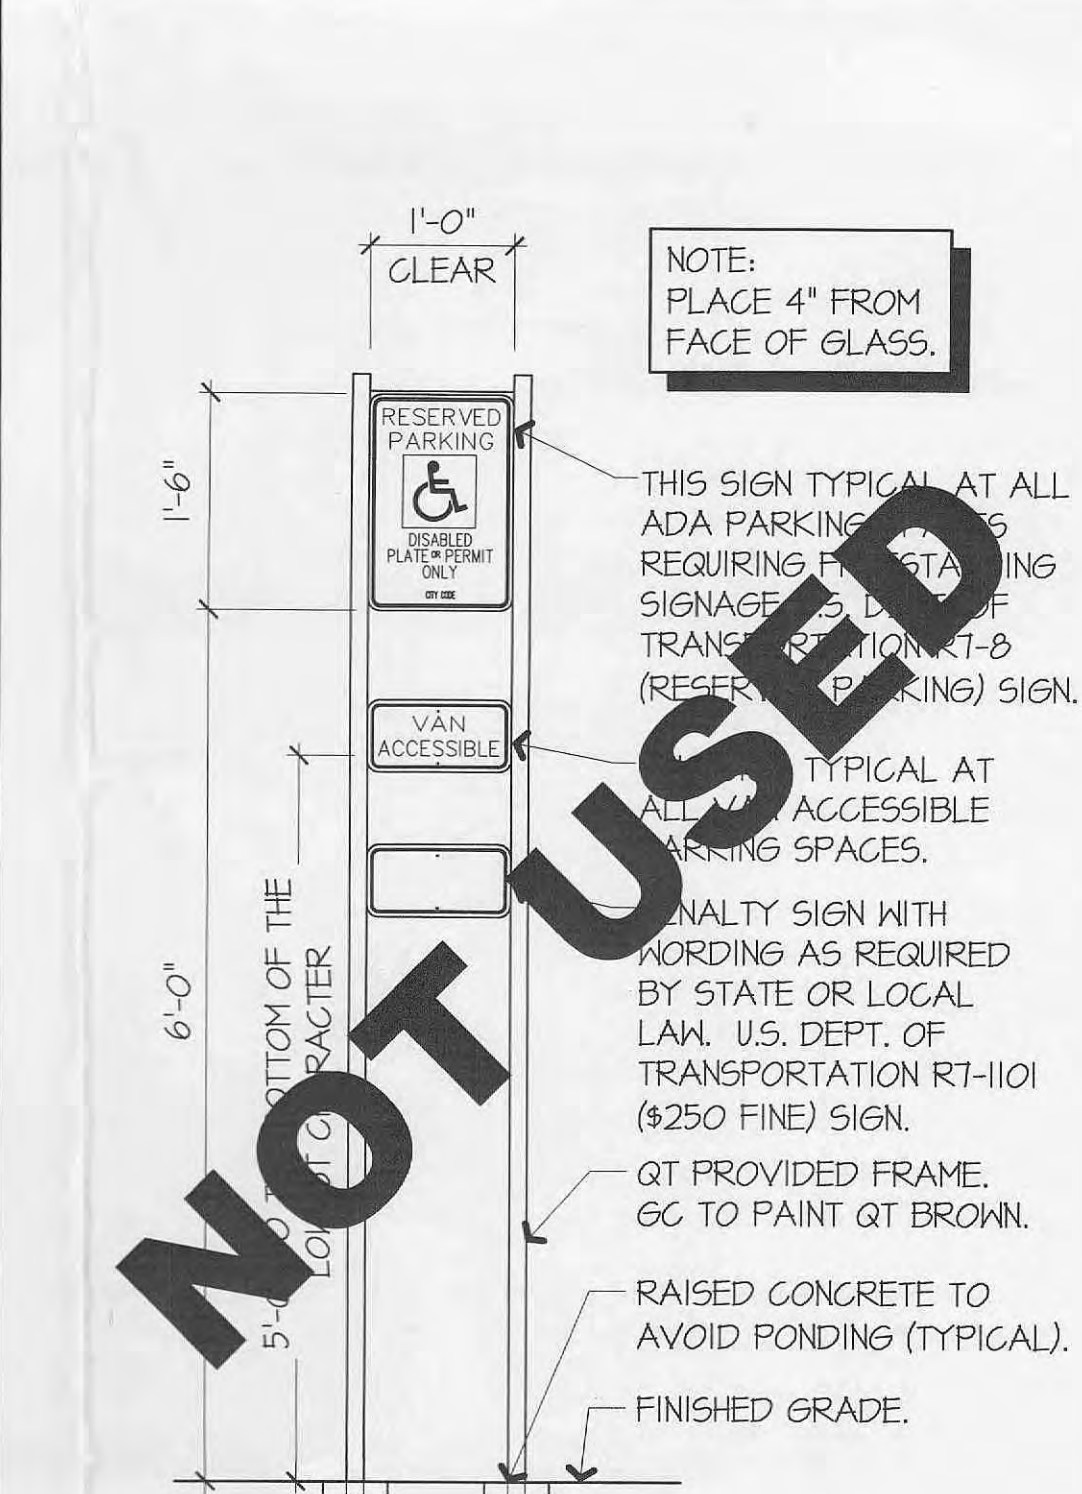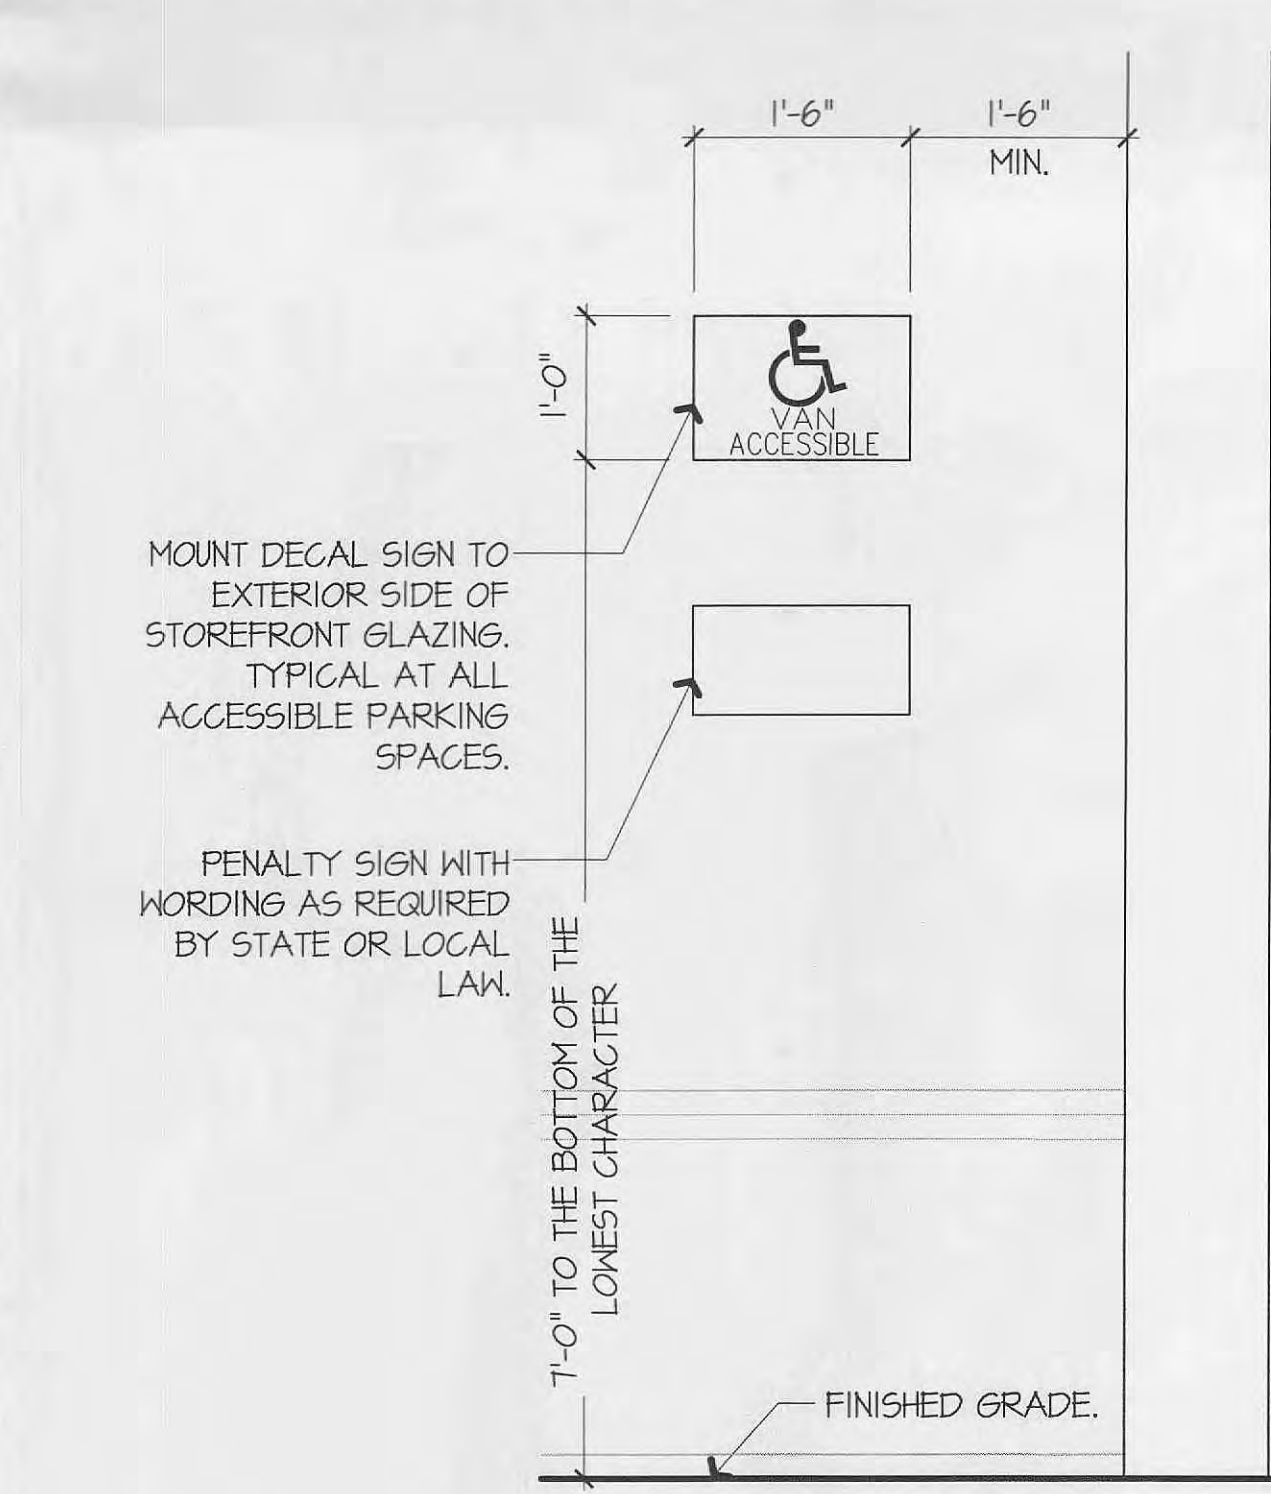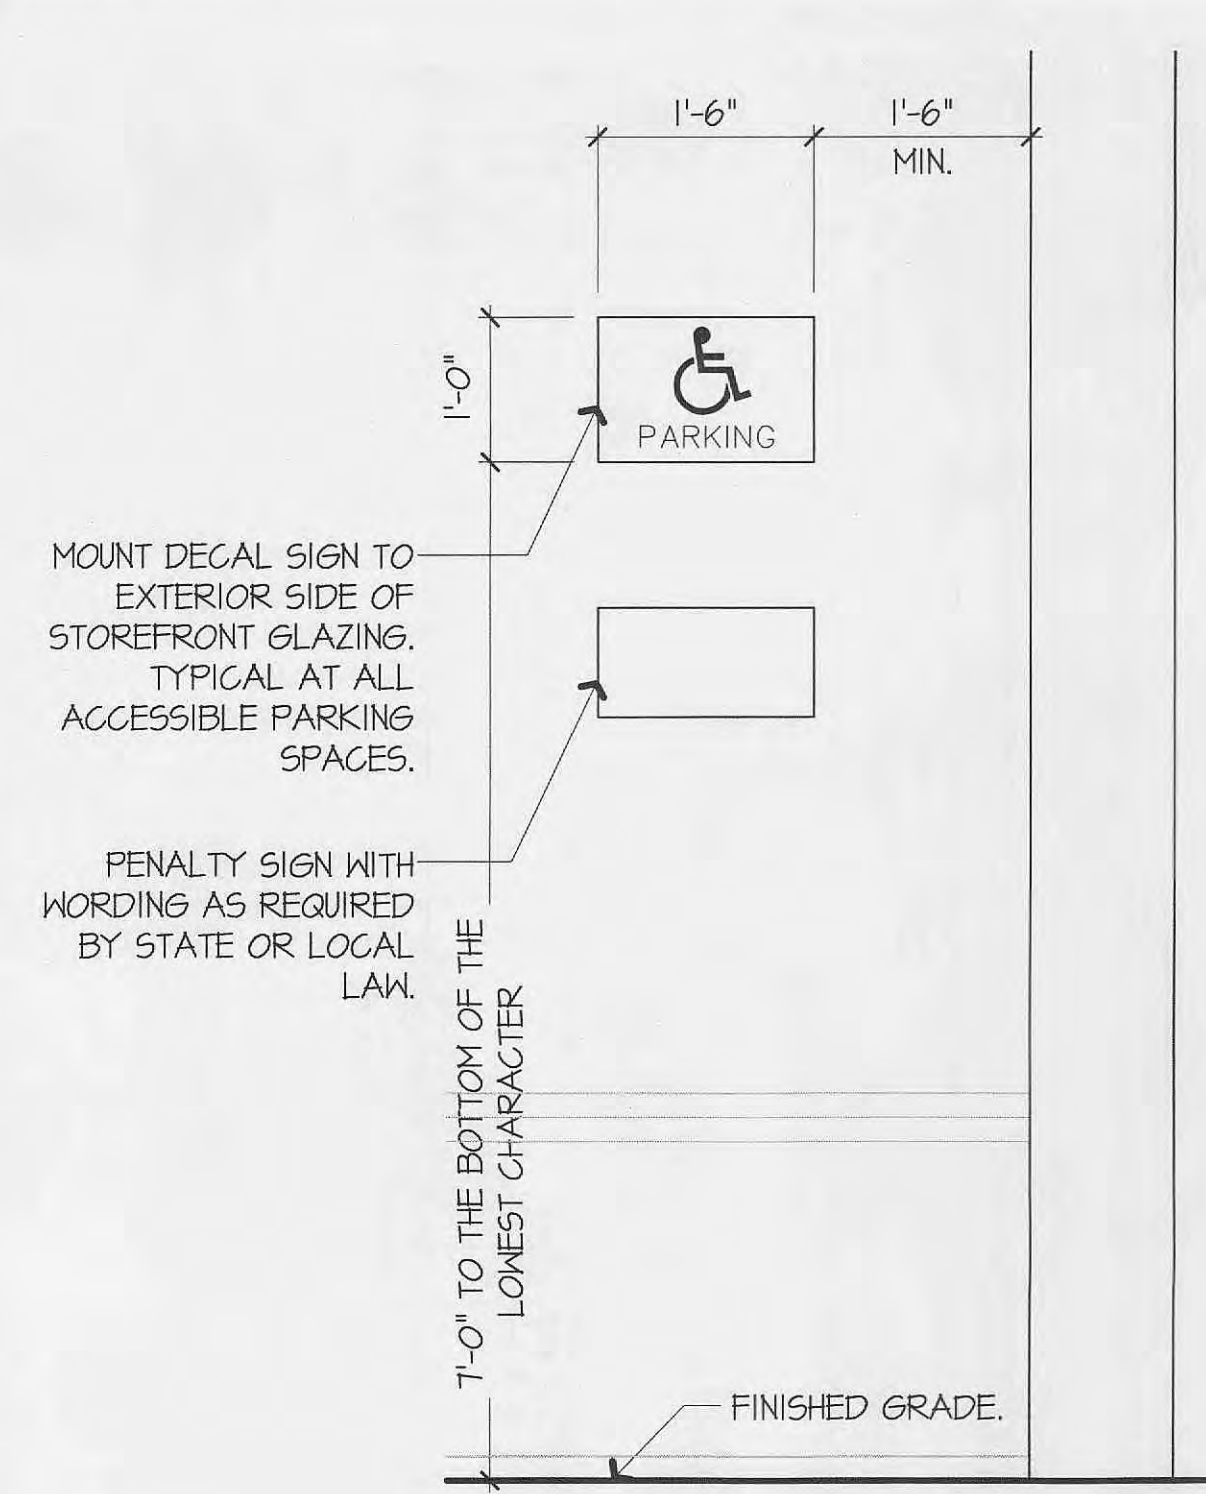

A1 NOT USED

A5 STANDARD DECAL SIGN

A9 VAN ACCESSIBLE DECAL SIGN

A13 H-FRAME SIGN

3/4"=1'-0"

3/4"=1'-0"

3/4"=1'-0"

STATE OF MISSOURI
 ELLIS LANDERS
 MCINTOSH JR.
 LICENSE NUMBER: ARO07257
 EXPIRATION: 12/31/2013 (ELEM)
 SIGNATURE DATE: JAN 13 2012

McIntosh

The McIntosh Group, LLC
 12850 South Boulder, Suite 300
 Tulsa, Oklahoma 74119
 Telephone 918.585.8555
 Telefax 918.583.7282

Quik Trip No. 632

4750 Highway K
 O'Fallon, MO 63368

© COPYRIGHT 2011 QUIK TRIP CORPORATION DESIGN SYSTEMS. QUIK TRIP AND QT ARE THE EXCLUSIVE PROPERTY OF QUIK TRIP CORPORATION. ALL RIGHTS RESERVED. THIS PLAN AND SPECIFICATIONS ARE THE PROPERTY OF QUIK TRIP CORPORATION. ANY REPRODUCTION, MODIFICATION, DISTRIBUTION OR SALE OF THIS PLAN OR SPECIFICATIONS IS STRICTLY PROHIBITED.

PROTOTYPE	P-01
DIVISION	06
VERSION	PHASE II
DATE	01-09-12

REV	DATE	DESCRIPTION

SHEET TITLE:
Parking Signage Details

SHEET NUMBER:
AS 150