


EXISTING LEGEND	
ohe	Overhead Electric
uge	Underground Electric
gas	Gas Line
ss	Sanitary Sewer Line
st	Storm Sewer Line
ugt	Underground Telephone
wtr	Water Line
UP	Utility Pedestal/Riser
UP	Utility Pole
UM	Utility Manhole
UM	Utility Meter
UV	Utility Valve
UCO	Utility Clean Out
GW	Guy Wire
LP	Light Pole
FH	Fire Hydrant
CI	Curb Inlet
GI	Grate Inlet
SR	Shrub
DT	Deciduous Tree
SPS	Single Post Sign
TCS	Traffic Control Box
TS	Traffic Signal
HC	Handicapped Parking
B	Bollard
RD	Roof Drain
ES	Existing Structure
F	Fence
TSCB	Traffic Signal Control Box/Pullbox
TA	Traffic Arrows
TL	Tree Line

EXISTING LEGEND (TO BE REMOVED)	
ohe	Overhead Electric
uge	Underground Electric
gas	Gas Line
ss	Sanitary Sewer Line
st	Storm Sewer Line
ugt	Underground Telephone
wtr	Water Line
UP	Utility Pedestal/Riser
UP	Utility Pole
UM	Utility Manhole
UM	Utility Meter
UV	Utility Valve
UCO	Utility Clean Out
GW	Guy Wire
LP	Light Pole
FH	Fire Hydrant
CI	Curb Inlet
GI	Grate Inlet
SR	Shrub
DT	Deciduous Tree
SPS	Single Post Sign
TCS	Traffic Control Box
TS	Traffic Signal
HC	Handicapped Parking
B	Bollard
RD	Roof Drain
ES	Existing Structure
F	Fence
TSCB	Traffic Signal Control Box/Pullbox
TA	Traffic Arrows
TL	Tree Line
TBR	Concrete (Pavement & Sidewalk)
ATG	To Be Removed Adjust to Grade


SEE CONTRACT DOCUMENTS FOR CONSTRUCTION PHASING. THE UTILITY SERVICE LOCATIONS SHOWN ARE FROM RECORD DRAWINGS. THE CONTRACTOR WILL BE RESPONSIBLE FOR COORDINATING TEMPORARY UTILITY SERVICE INSTALLATION REQUIRED TO MAINTAIN UTILITY SERVICE TO THE EXISTING STORE WHILE THE NEW BUILDING IS BEING CONSTRUCTED. QUIKTRIP WILL DIRECTLY REIMBURSE UTILITY COMPANIES FOR ANY APPLICABLE CHARGES.

NOTES:  
 1. SANITARY MANHOLES SHOWN TO BE REMOVED (TBR) SHALL BE CUT OFF BELOW SUBGRADE AND GROUTED FILL.  
 2. QUIKTRIP IS RESPONSIBLE FOR UTILITY DISCONNECTS FOR AMEREN, CENTURYLINK AND LACLEDE GAS COMPANY.

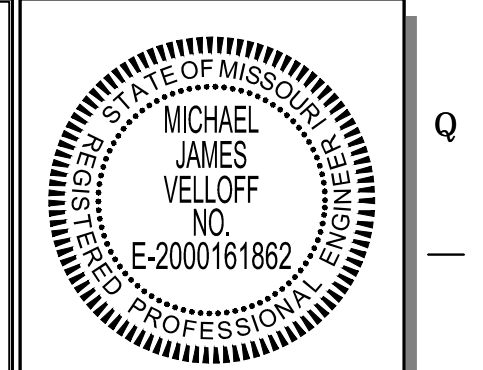

PROJECT NO.: 141029  
 NAME: MICHAEL J. VELLOFF  
 LICENSE NUMBER: E-2000161862  
 DISCIPLINE: CIVIL  
 CORPORATION AUTHORITY NUMBER: 601194

**QuikTrip No. 0643S**  
 8601 Mexico Road  
 O'Fallon, Missouri 63366

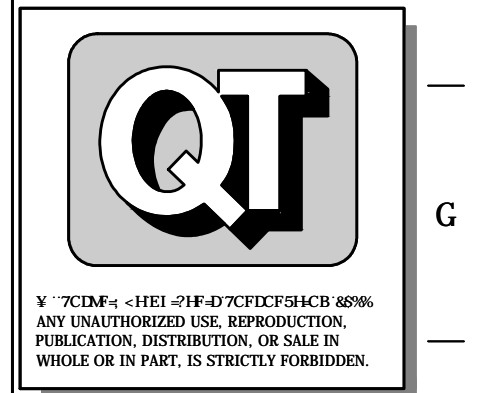

PROTOTYPE: P-83  
 DIVISION: 06  
 VERSION: 001  
 DESIGNED BY: RKF  
 DRAWN BY: RKF  
 REVIEWED BY: MJV

REV	DATE	DESCRIPTION
1	12-27-15	CONSTRUCTION SET

SHEET TITLE:  
 DEMOLITION PLAN

SHEET NUMBER:  
**C030**

FILE LOCATION: \\K:\141029 - QuikTrip #0643 Mexico and Highway K\Civil\06-0643 Civil.dwg USER: rkrfryer SAVED: 12/15/2015 2:57 PM PLOTTED: 12/16/2015 8:24 AM