



FILE LOCATION: K:\Civil\06-0643 Civil.dwg TAB NAME: C303 Sanitary Profiles USER: rkfyler SWED: 12/15/2015 2:57 PM PLOTTED: 12/16/2015 8:22 AM

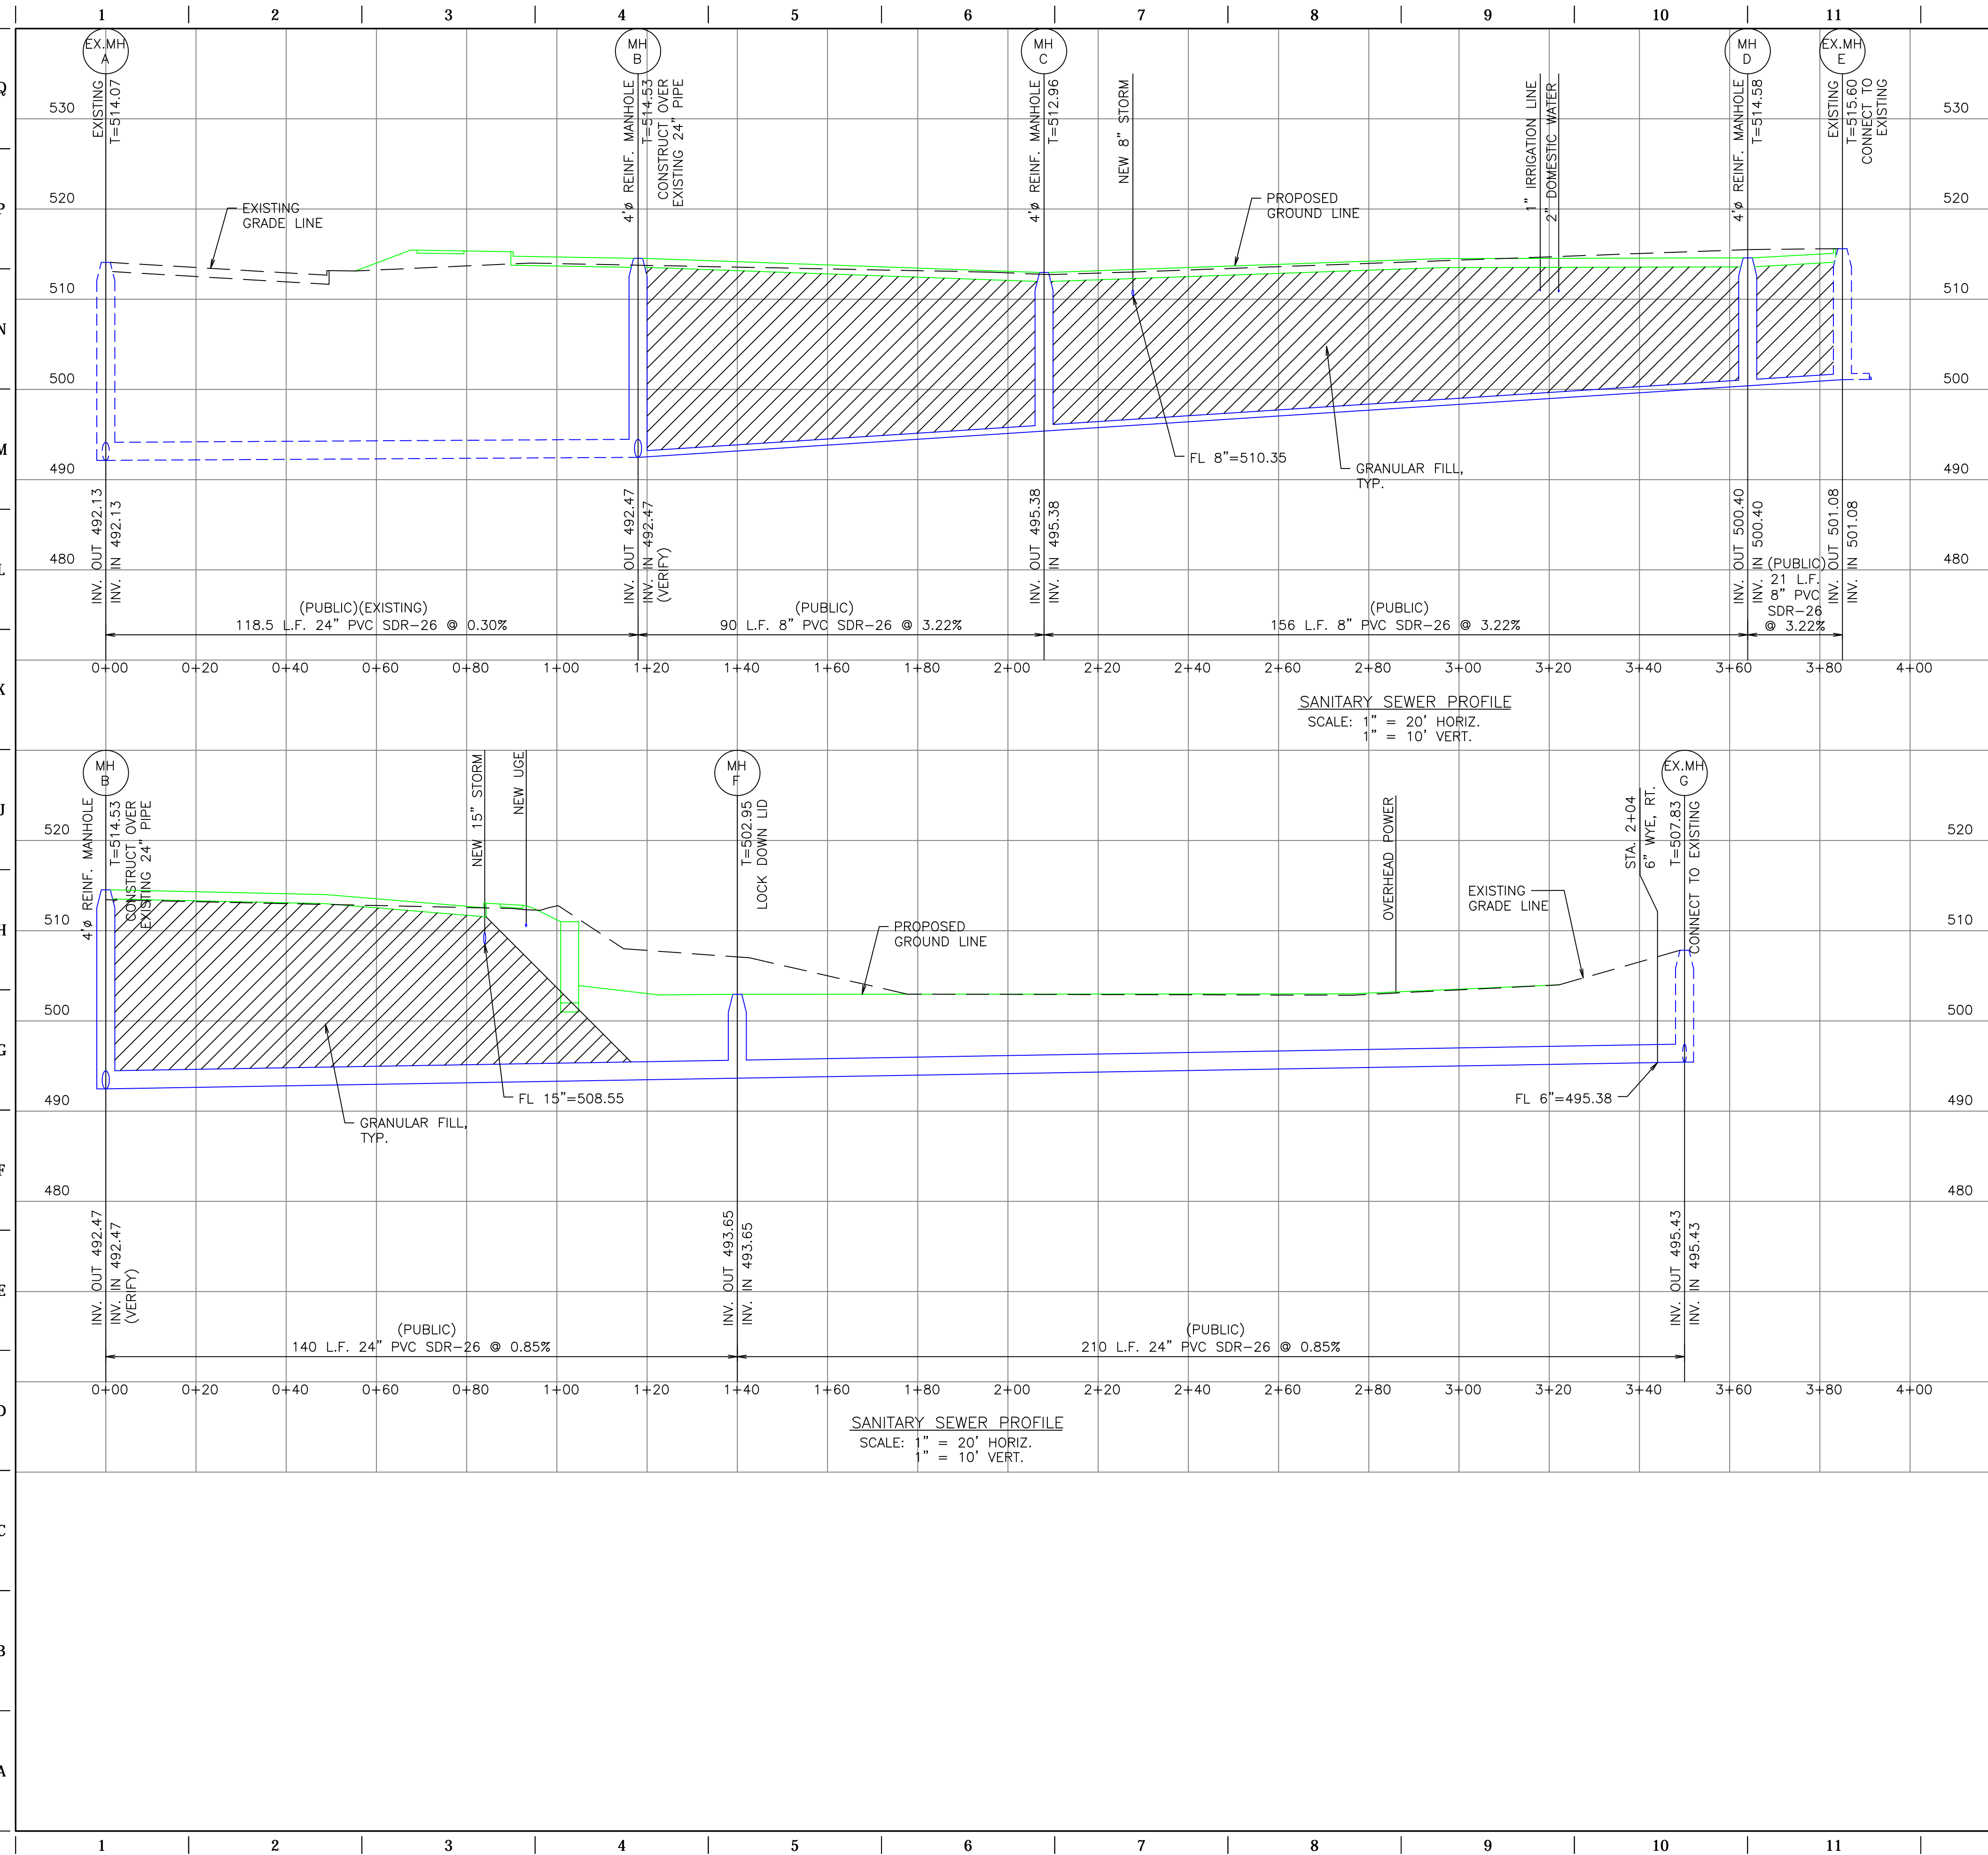


SEWER PIPE SPECIFICATIONS:
P.V.C. = POLYVINYL CHLORIDE PIPE
(ASTM D-2241, WALL THICKNESS SDR 26)
FITTINGS: P.V.C. ASTM D-2241
SOLVENT CEMENT: ASTM D-3034
GASKETS AND SEALS: ELASTOMERIC,
STANDARD TO THE MANUFACTURER

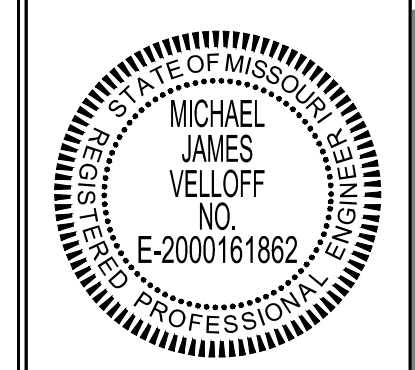

PROJECT NO. 141029
NAME: MICHAEL J. VELLOFF
LICENSE NUMBER: E-2000161862
DISCIPLINE: CIVIL
CORPORATION AUTHORITY NUMBER:
001194
THE SEAL OF MICHAEL J. VELLOFF
ON THIS DRAWING APPLIES ONLY
TO THE CIVIL/SITE ENGINEERING
SHOWN. IT DOES NOT APPLY, NOR
IS ANY RESPONSIBILITY TAKEN
FOR ENVIRONMENTAL,
GEOLOGICAL (INCLUDING BUT
NOT LIMITED TO SLOPE STABILITY),
STRUCTURAL, HVAC, PLUMBING,
ELECTRICAL, FIRE PROTECTION,
TRAFFIC ENGINEERING, SURVEYING
(BOUNDARY AND TOPOGRAPHIC),
OR ARCHITECTURAL (BUILDING OR
LANDSCAPE).

QuikTrip No. 0643S
8601 Mexico Road
O'Fallon, Missouri 63366

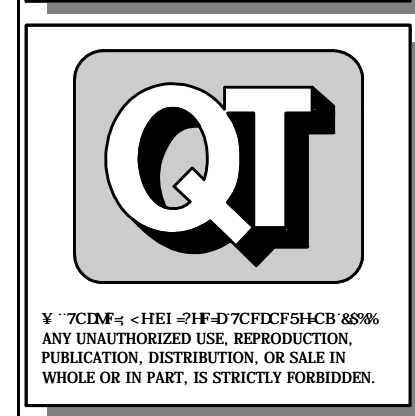

PROTOTYPE: P-83
DIVISION: 06
VERSION: 001
DESIGNED BY: RKF
DRAWN BY: RKF
REVIEWED BY: MJV

REV	DATE	DESCRIPTION

SHEET TITLE:
SANITARY SEWER PROFILES

SHEET NUMBER:
C303

ORIGINAL ISSUE DATE: 07-24-15