
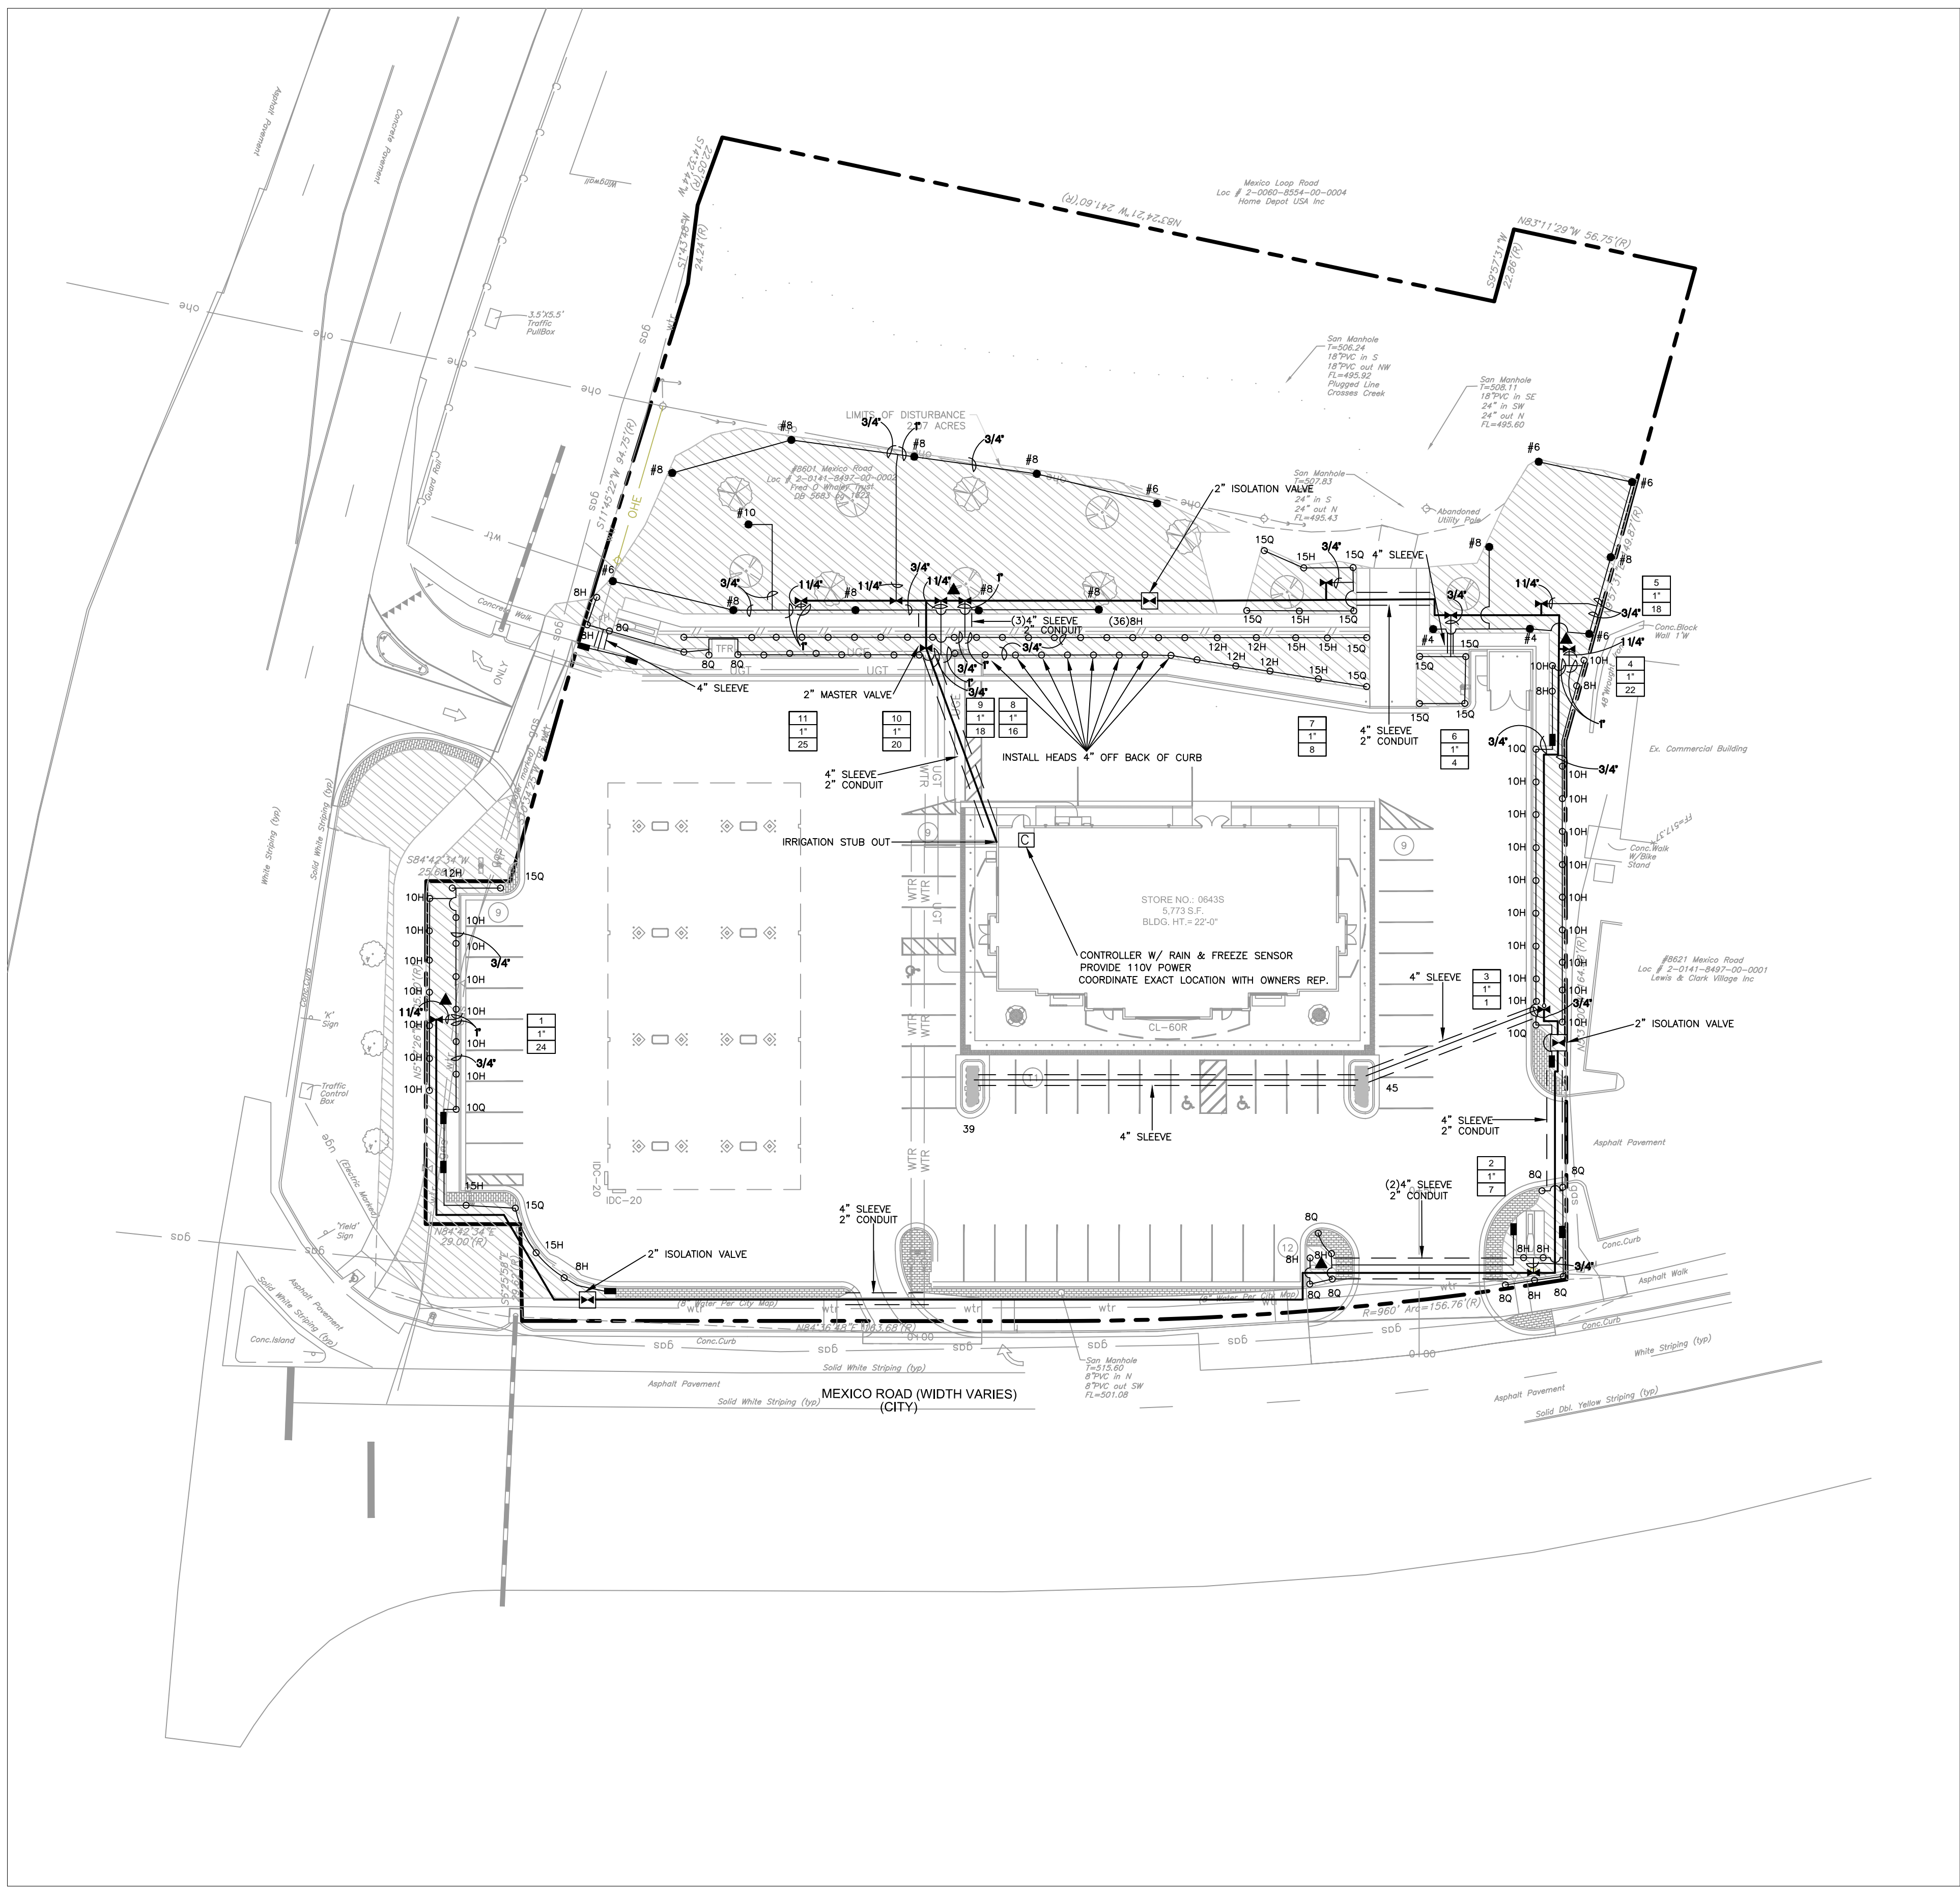


IRRIGATION SCHEDULE		
SYMBOL	DESCRIPTION	MANUFACTURER
C	CONTROLLER	RAINBIRD ESP-LXME (20 STATION) HUNTER FREEZE AND MINI CLK
■	SPRAY (SIDE STIP)	RAINBIRD 1806-PRS
⊙	BUBBLERS(2)	RAINBIRD 1402 (TWO PER TREE)
●	ROTOR	HUNTER PGP
○	SPRAY	RAINBIRD 1806-PRS
⊞	GATE VALVE	2" NIBCO T113-K (REFER TO CIVIL)
⊕	Y- STRAINER	2" WATTS "S" SERIES (REFER TO CIVIL)
⊞	DRIP CONTROL VALVE	RAINBIRD #PSIM30X075 W/ NETAFIM FILTER W/ NETAFIM FILTER # DF075-140 (W/ PRESSURE DEVISE)
⊞	REMOTE CONTROL VALVE	RAINBIRD PEB SERIES ROTOR ZONE VALVE TO HAVE PRESSURE DIAL
⊞	BACKFLOW ASSEMBLY	2" DOUBLE CHECK ASSEMBLY (REFER TO CIVIL)
⊞	WATER METER	2" METER
▲	QUICK COUPLER	RAINBIRD 33DRC
—	MAINLINE PIPING	2" SCHEDULE 40 PVC WITH TRACER WIRE
—	SLEEVE PIPING	SCHEDULE 40 PVC
—	LATERAL PIPING	SCHEDULE 40 PVC
12	STATION NUMBER	
20	VALVE SIZE	
	GPM (APPROX.)	
■	NETAFIM DRIP IRRIGATION	TECHLINE-CV-09-12

*** QUANTITIES IN LEGEND ARE ONLY FOR ESTIMATING PURPOSES


- SPECIAL NOTES:
- SOME IRRIGATION SYMBOLS ARE SHOWN DIAGRAMMATICALLY DUE TO THE SIZE OF THE GRAPHIC SYMBOL AT 30 SCALE.
 - ALL VALVE AND CONTROL BOXES MUST BE A MINIMUM OF 3 FEET BEHIND FACE OF CURB.
 - ALL VALVE AND CONTROL BOXES MUST BE A MINIMUM OF 10 FEET BEYOND THE END OF CURB RADIUS POINT.
 - ALL IRRIGATION BOXES MUST BE AT GRADE OR SLIGHTLY ABOVE.

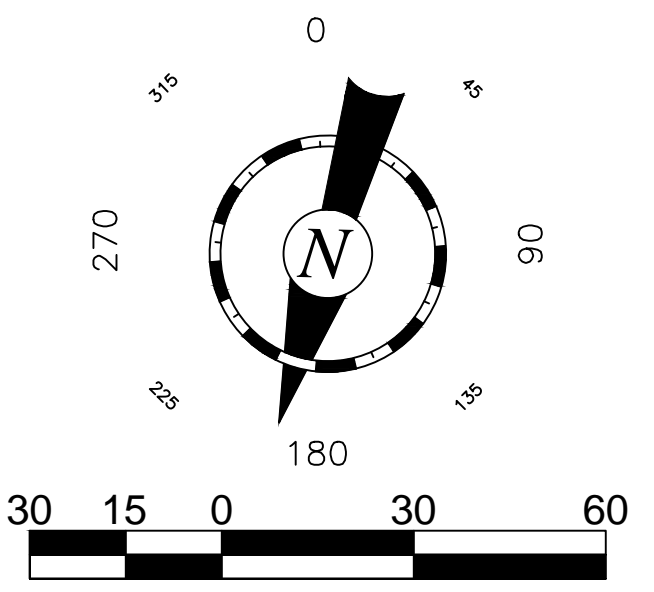

DATE: 10-30-15 SIGNED
SIGNATURE DATE: For Permit Only

TID, INC.
5646 MILTON STREET
SUITE 711
DALLAS, TX 75206
O: 214-660-9399
F: 214-722-0237

QuikTrip No. 0643S
8601 Mexico Road
O'Fallon, Missouri 63366

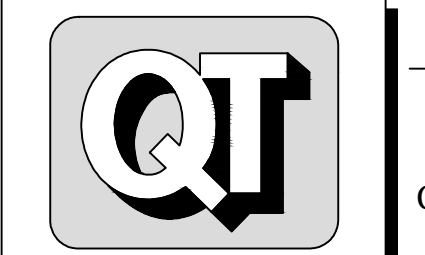

© COPYRIGHT QUIKTRIP CORPORATION 2012
ANY UNAUTHORIZED USE, REPRODUCTION,
PUBLICATION, DISTRIBUTION, OR SALE IN
WHOLE OR IN PART, IS STRICTLY FORBIDDEN.

PROTOTYPE: P-83
DIVISION: 06
VERSION: 001
DESIGNED BY: SEH
DRAWN BY: SEH
REVIEWED BY: TID

REV	DATE	DESCRIPTION

SHEET TITLE:
IRRIGATION PLAN

SHEET NUMBER:
L110

ORIGINAL ISSUE DATE: 07-24-15