



QuikTrip.

2255 Bluestone Drive
St. Charles, MO 63303
(636) 916-5706

GENERAL NOTES

1. THE UNDERGROUND UTILITIES SHOWN HEREIN WERE PLOTTED FROM AVAILABLE INFORMATION AND DO NOT NECESSARILY REFLECT THE ACTUAL EXISTENCE, NONEXISTENCE, SIZE, TYPE, NUMBER, OR LOCATION OF THESE OR OTHER UTILITIES. THE GENERAL CONTRACTOR SHALL BE RESPONSIBLE FOR VERIFYING THE ACTUAL LOCATION IN THE FIELD PRIOR TO ANY GRADING, EXCAVATION OR CONSTRUCTION OF ANY IMPROVEMENTS. THESE PROVISIONS SHALL IN NO WAY ABSOLVE ANY PARTY FROM COMPLYING WITH THE UNDERGROUND FACILITY SAFETY AND DAMAGE PREVENTION ACT CHAPTER 319-RSMO.
2. GAS CANOPY INSTALLER SHALL INSTALL THE CANOPY COLUMN DRAIN PIPE AND OVERFLOW FITTING. THE STORM WATER INSTALLER SHALL CONNECT THEIR PIPING TO THE GAS INSTALLER'S OVERFLOW FITTING.
3. TO AVOID ANY DEFINED CRESTS OR SUMPS, "GRADE BREAKS" SHALL BE CONSTRUCTED AS A VERTICAL CURVE. SURVEYOR & CONTRACTOR SHALL COMPLY WITH QUIKTRIP CONSTRUCTION MANAGER PRIOR TO CONSTRUCTION STAKING OR CONCRETE PLACEMENT RELATIVE TO ANY GRADE BREAKS.
4. PRIOR TO INSTALLING ALL PROPOSED DRAINAGE STRUCTURES, CONTRACTOR MUST VERIFY FLOWLINES OF ALL EXISTING SEWERS.

© COPYRIGHT
1996 QUIKTRIP CORPORATION
DESIGN PATENTS



QUIKTRIP PLANS ARE THE EXCLUSIVE PROPERTY OF QUIKTRIP CORPORATION, TULSA, OKLAHOMA. THESE PLANS ARE PROTECTED BY THEIR ENTIRETY BY DOMESTIC AND INTERNATIONAL COPYRIGHT AND PATENT STATUTES. ANY UNAUTHORIZED USE, REPRODUCTION, PUBLICATION, DISTRIBUTION OR SALE IN WHOLE OR IN PART, IS STRICTLY FORBIDDEN.

No.	Revision	Date
3	OWNER REVISIONS	3/24/09
2	CITY COMMENTS	12/18/07
1	CITY COMMENTS	9/7/07

EFK•Moen, LLC
Civil Engineering Design
13523 Barrett Parkway Dr. Suite 250
St. Louis, MO 63021
Phone (314)729-4100 Fax (314)729-4199

ADA GRADING COMPLIANCE PLAN

DRAWN BY: JAA	SHEET
DESIGNED BY: CDL	5A
CHECKED BY: PUK	
ISSUE DATE: Apr 17, 2009	OF 27

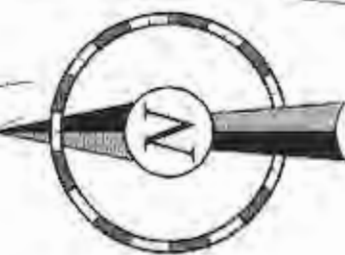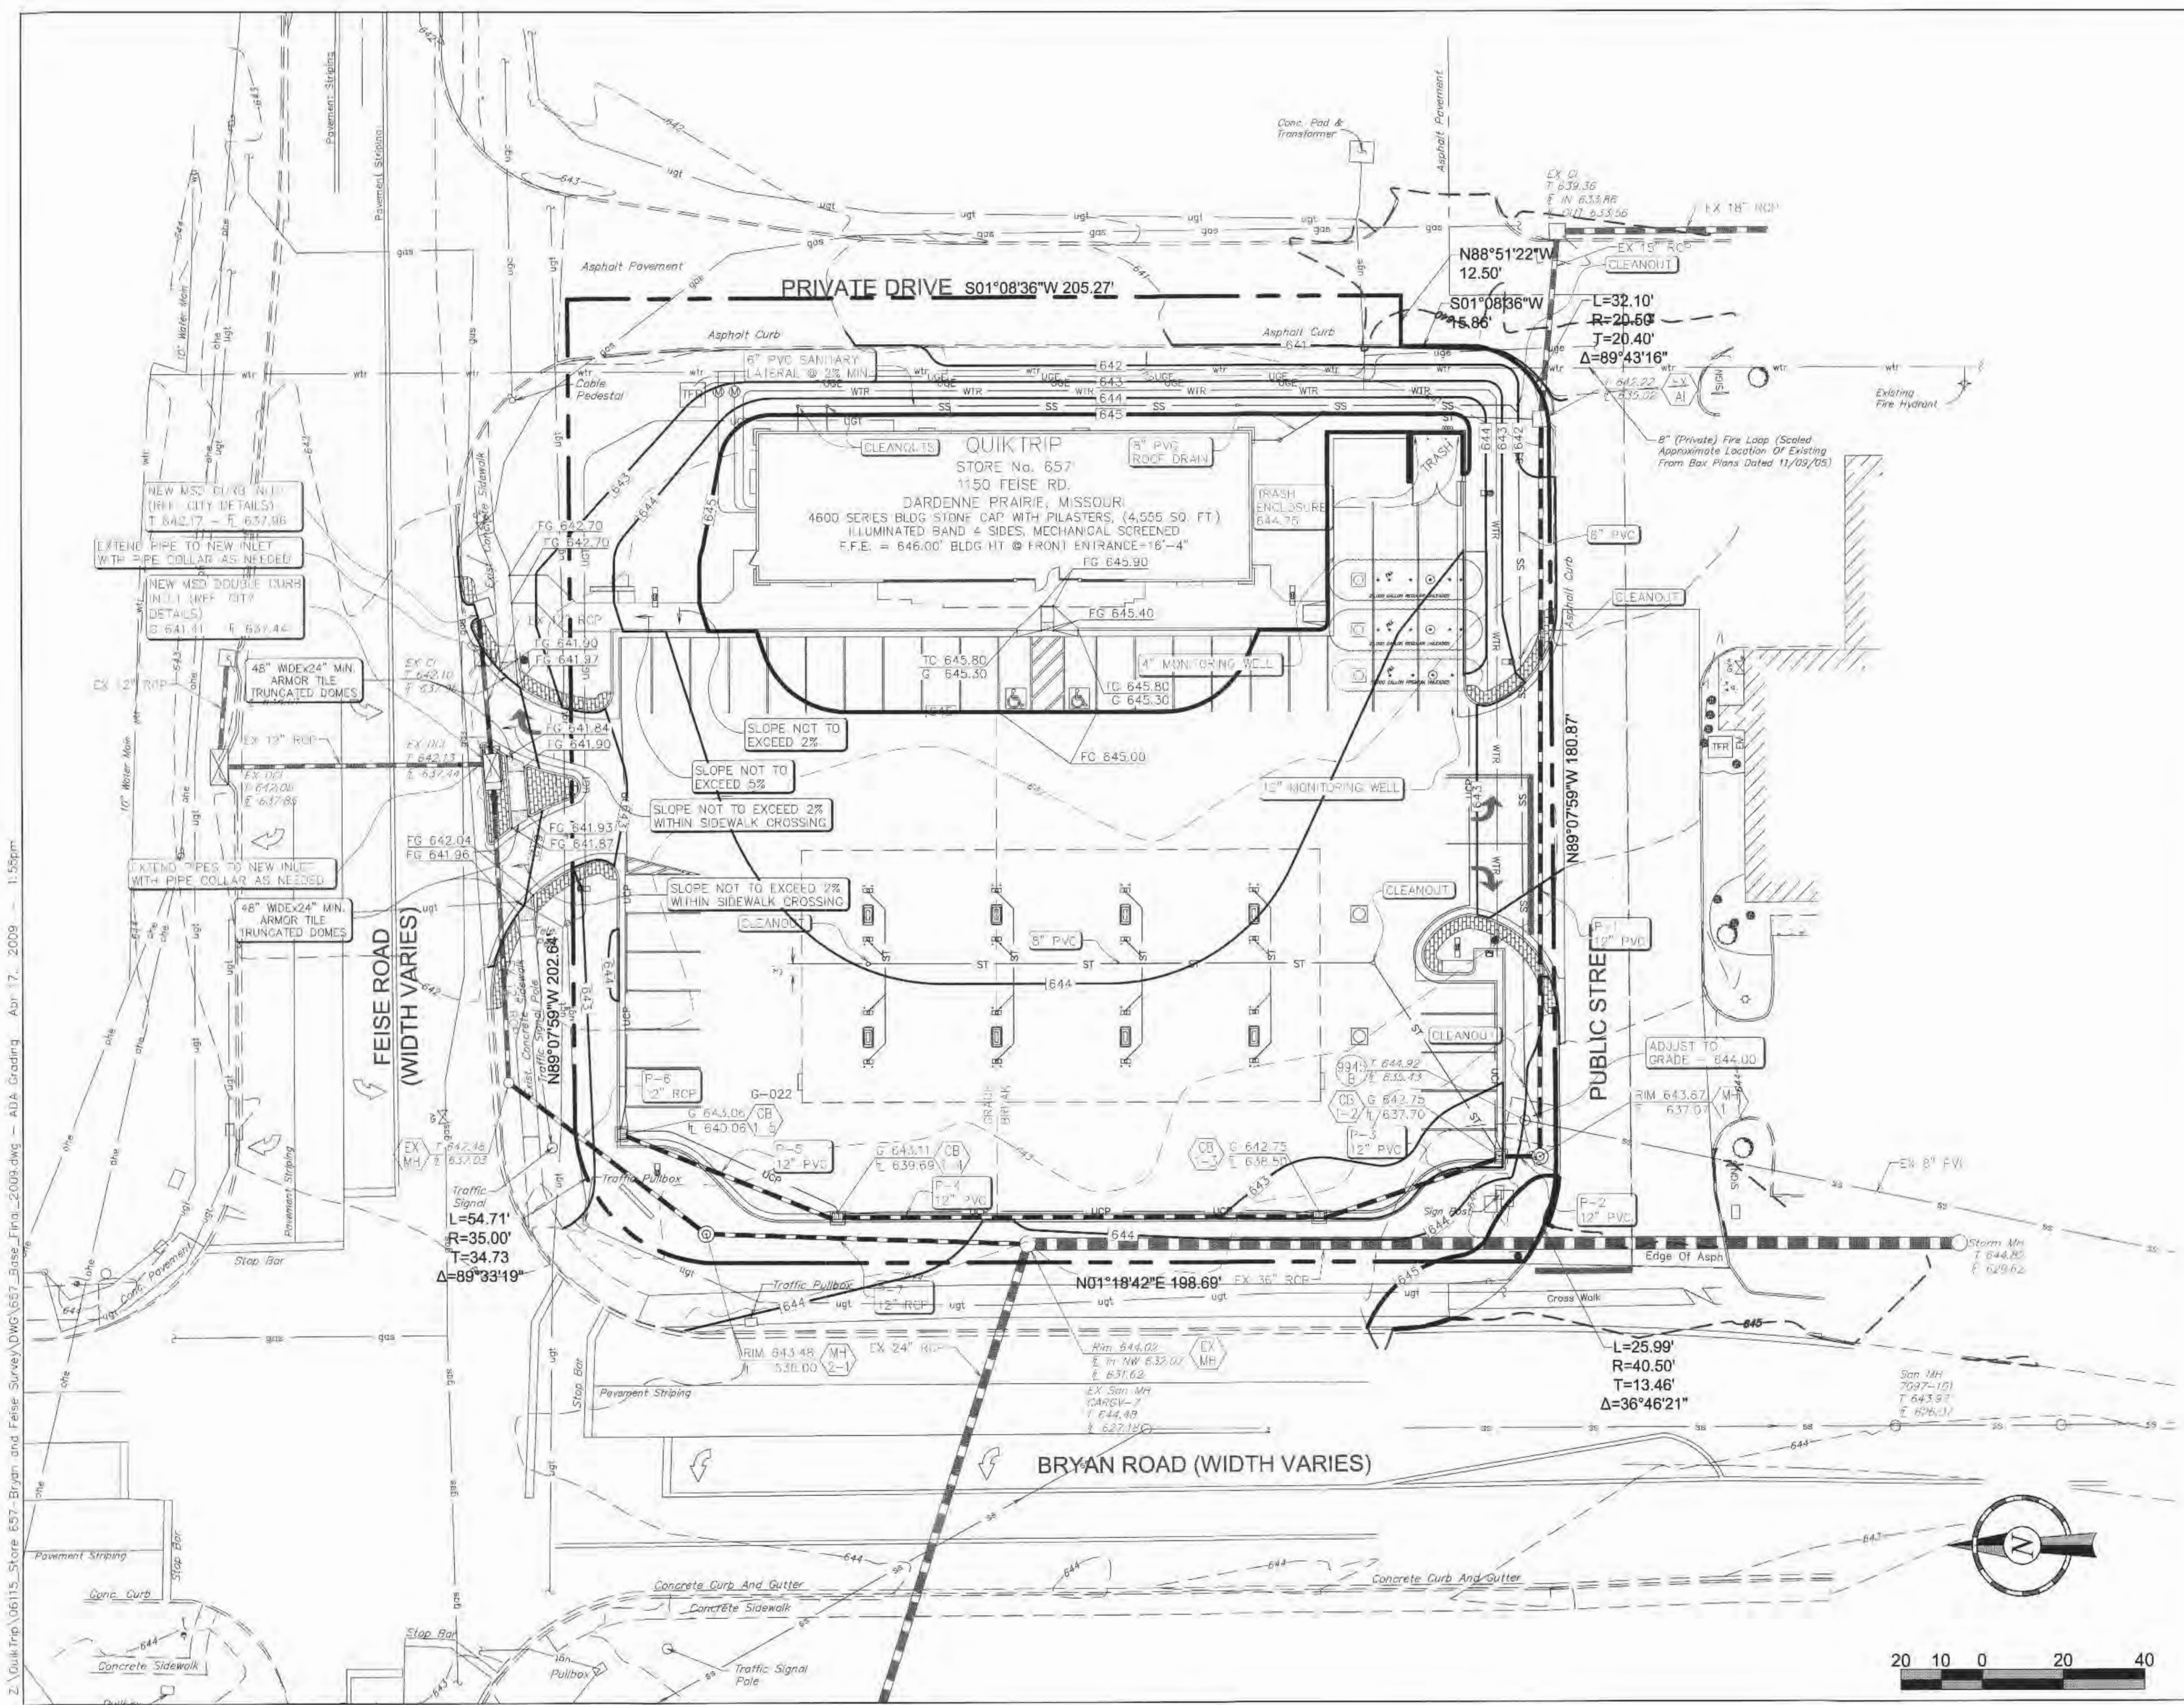

Z:\QuikTrip\06115_Store 637-Bryan and Feise Survey\DWG\637_Base_Final_2009.dwg - ADA Grading Apr 17, 2009 - 1:58pm

DARDENNE PRAIRIE, MISSOURI
1150 FEISE ROAD
QuikTrip Store No. : 657