



QuikTrip

2255 Bluestone Drive
St. Charles, MO 63303
(636) 918-5706

GENERAL NOTES


© COPYRIGHT
1986 QUIKTRIP CORPORATION
DESIGN PATENT'S
QUIKTRIP PLANS ARE THE EXCLUSIVE PROPERTY OF QUIKTRIP CORPORATION. ALL UNLAWFUL. THESE PLANS ARE PROTECTED BY THEIR ENTIRETY BY DOMESTIC AND INTERNATIONAL COPYRIGHT AND PATENT STATUTES. ANY UNAUTHORIZED USE, REPRODUCTION, PUBLICATION, DISTRIBUTION OR SALE IN WHOLE OR IN PART, IS STRICTLY FORBIDDEN.

No.	Revision	Date
1	OWNER REVISIONS	3/24/09
2	CITY COMMENTS	12/18/07
3	CITY COMMENTS	9/20/07

EFK•Moen, LLC
Civil Engineering Design
13523 Barrett Parkway Dr. Suite 250
St. Louis, MO 63021
Phone (314)729-4100 Fax (314)729-4199

LANDSCAPE PLAN

DRAWN BY: JAA	SHEET
DESIGNED BY: C.D.I.	8
CHECKED BY: P.J.K.	
ISSUE DATE: Apr 17, 2009	

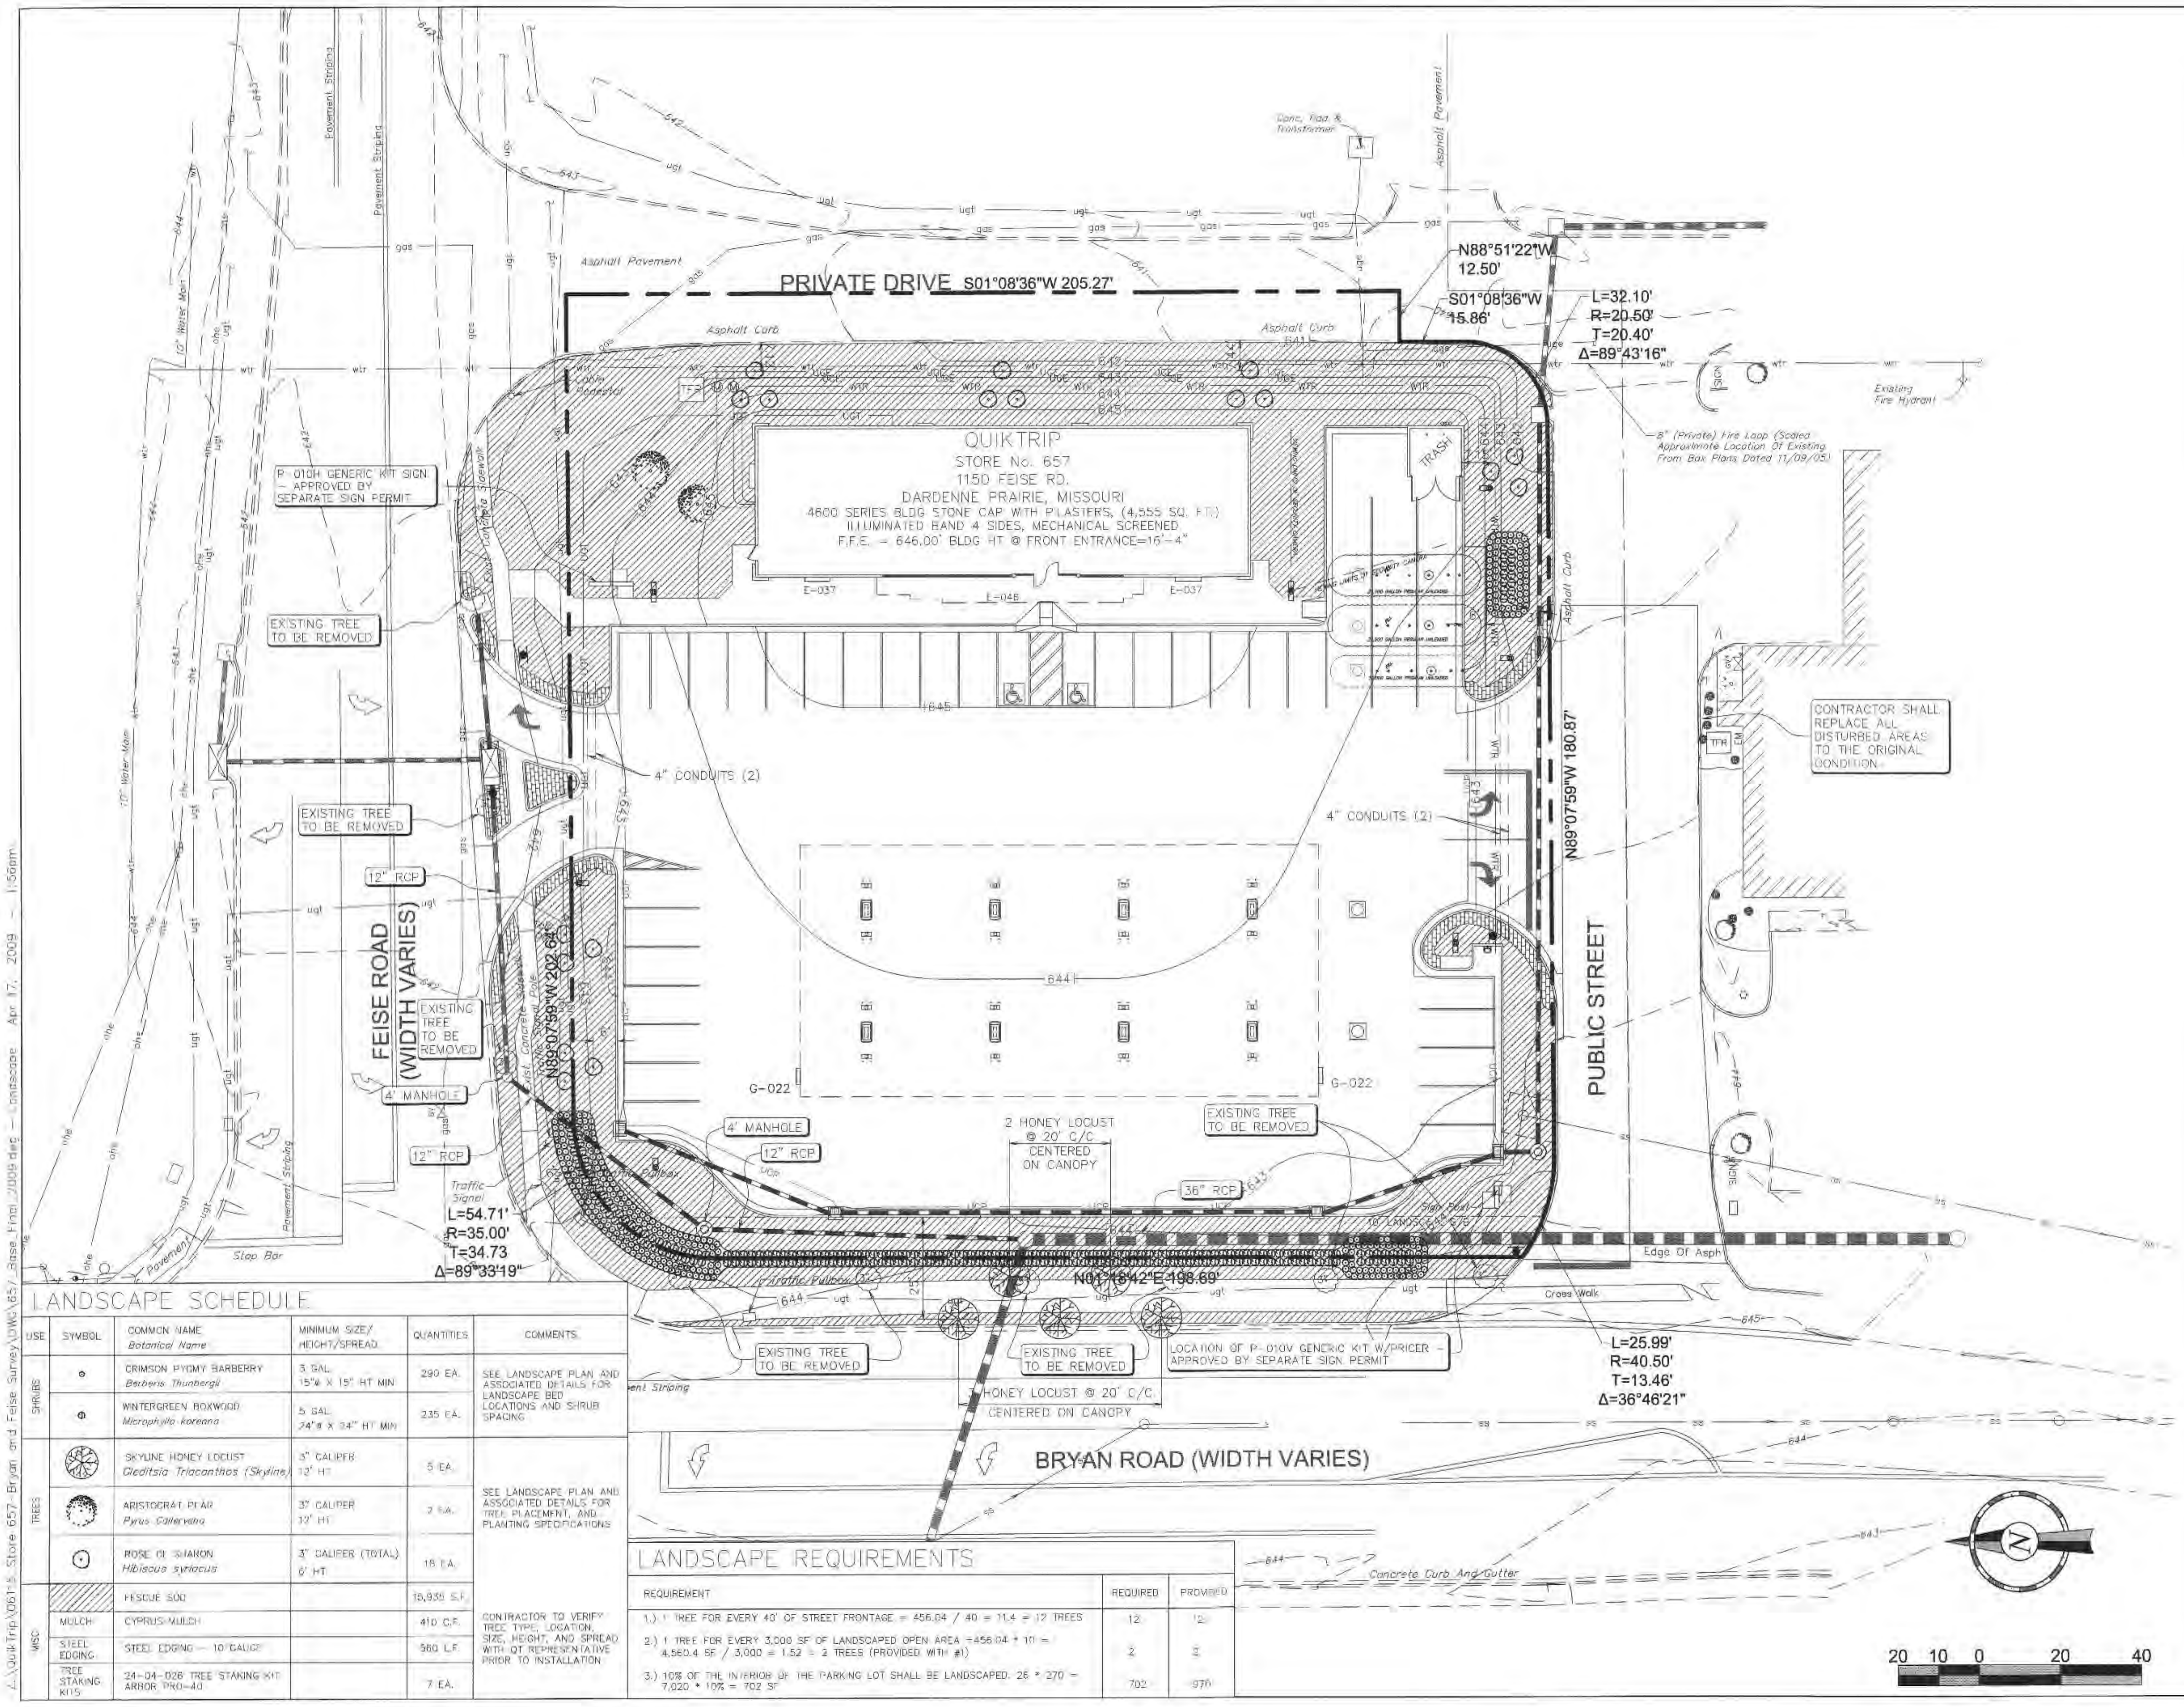

\QuikTrip\0611\Store 657-Bryan and Feise-Survey\DWG\657-Base-Plan_2009.dwg - Lonscape - Apr 17, 2009 - 1:55am

DARDENNE PRAIRIE, MISSOURI

1150 FEISE ROAD

QuikTrip Store No. : 657

LANDSCAPE SCHEDULE

USE	SYMBOL	COMMON NAME <i>Botanical Name</i>	MINIMUM SIZE/ HEIGHT/SPREAD	QUANTITIES	COMMENTS
SHRUBS	•	CRIMSON PYTHMY BARBERRY <i>Berberis thunbergii</i>	3 GAL 15" x 15" HT MIN	290 EA.	SEE LANDSCAPE PLAN AND ASSOCIATED DETAILS FOR LANDSCAPE BED LOCATIONS AND SHRUB SPACING
	•	WINTERGREEN BOXWOOD <i>Microphylla koronika</i>	5 GAL 24" x 34" HT MIN	235 EA.	
TREES	⊙	SKYLINE HONEY LOCUST <i>Gleditsia triacanthos (Skyline)</i>	3" CALIBER 12' HT	5 EA.	
	⊙	ARISTOCRAI PIAR <i>Pyrus calleryana</i>	3" CALIBER 12' HT	2 EA.	SEE LANDSCAPE PLAN AND ASSOCIATED DETAILS FOR TREE PLACEMENT AND PLANTING SPECIFICATIONS
	⊙	ROSE OR SIARON <i>Hibiscus syriacus</i>	3" CALIBER (TOTAL) 6' HT	16 T.A.	
MISC	▨	FESCUE SOO		18,950 S.F.	
	▨	CYPRUS MULCH		410 C.F.	CONTRACTOR TO VERIFY TREE TYPE, LOCATION, SIZE, HEIGHT, AND SPREAD WITH OT REPRESENTATIVE PRIOR TO INSTALLATION
	▨	STEEL EDGING - 10' GALICP		560 L.F.	
		TREE STAKING KITS	24-04-026 TREE STAKING KIT ARBOR PRO-40	7 EA.	

LANDSCAPE REQUIREMENTS

REQUIREMENT	REQUIRED	PROVIDED
1.) 1 TREE FOR EVERY 40' OF STREET FRONTAGE = 456.04 / 40 = 11.4 = 12 TREES	12	12
2.) 1 TREE FOR EVERY 3,000 SF OF LANDSCAPED OPEN AREA = 456.04 + 10' = 4,560.4 SF / 3,000 = 1.52 = 2 TREES (PROVIDED WITH #1)	2	2
3.) 10% OF THE INTERIOR OF THE PARKING LOT SHALL BE LANDSCAPED. 26 * 270 = 7,020 * 10% = 702 SF	702	970