
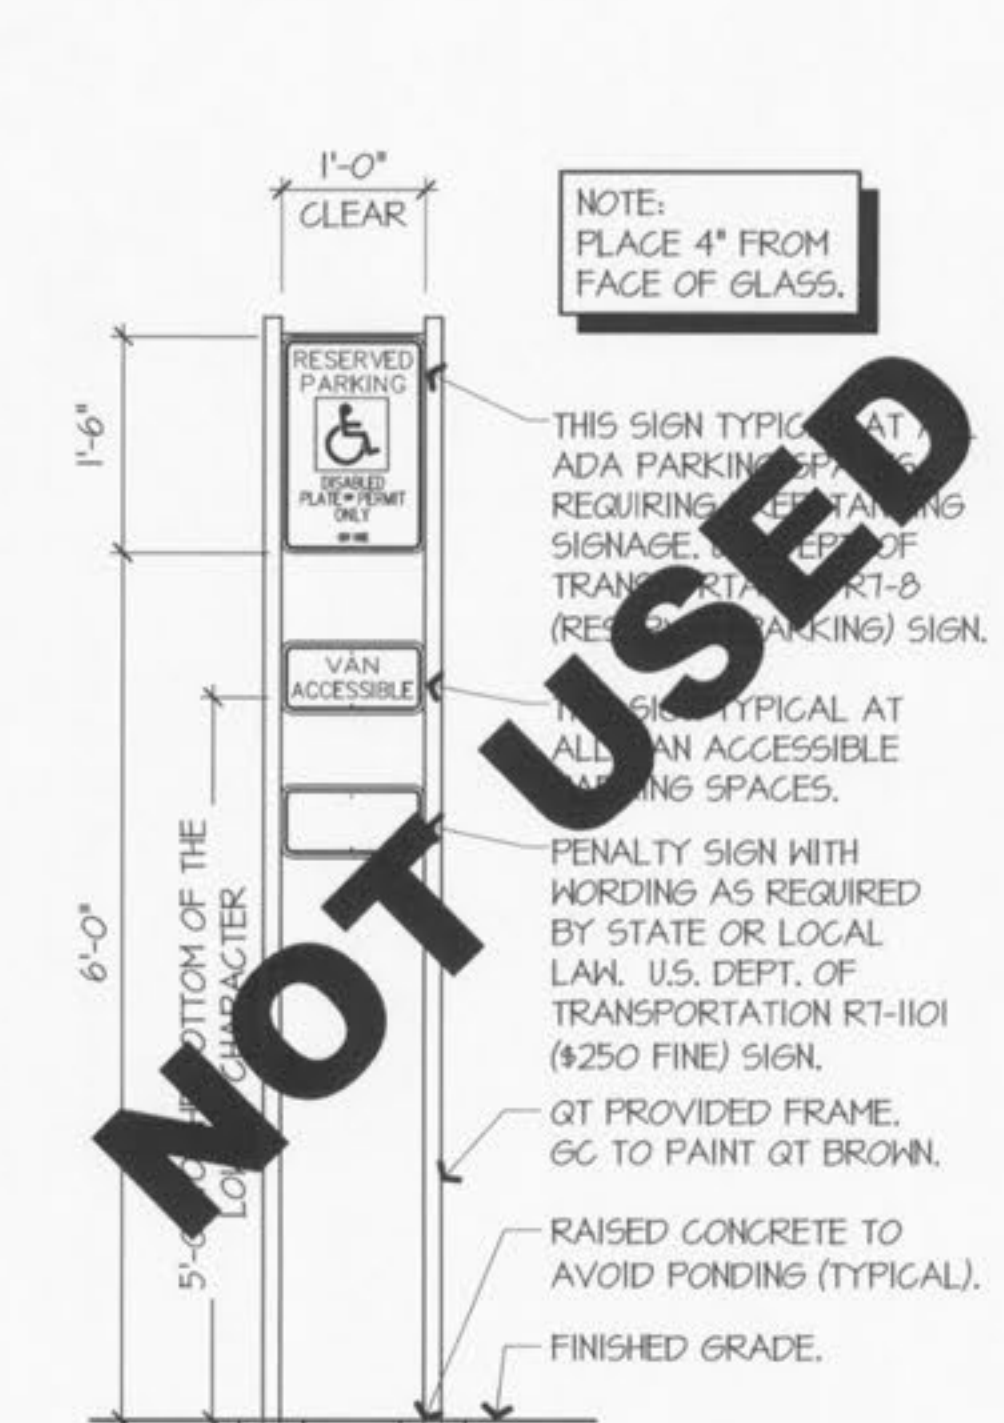
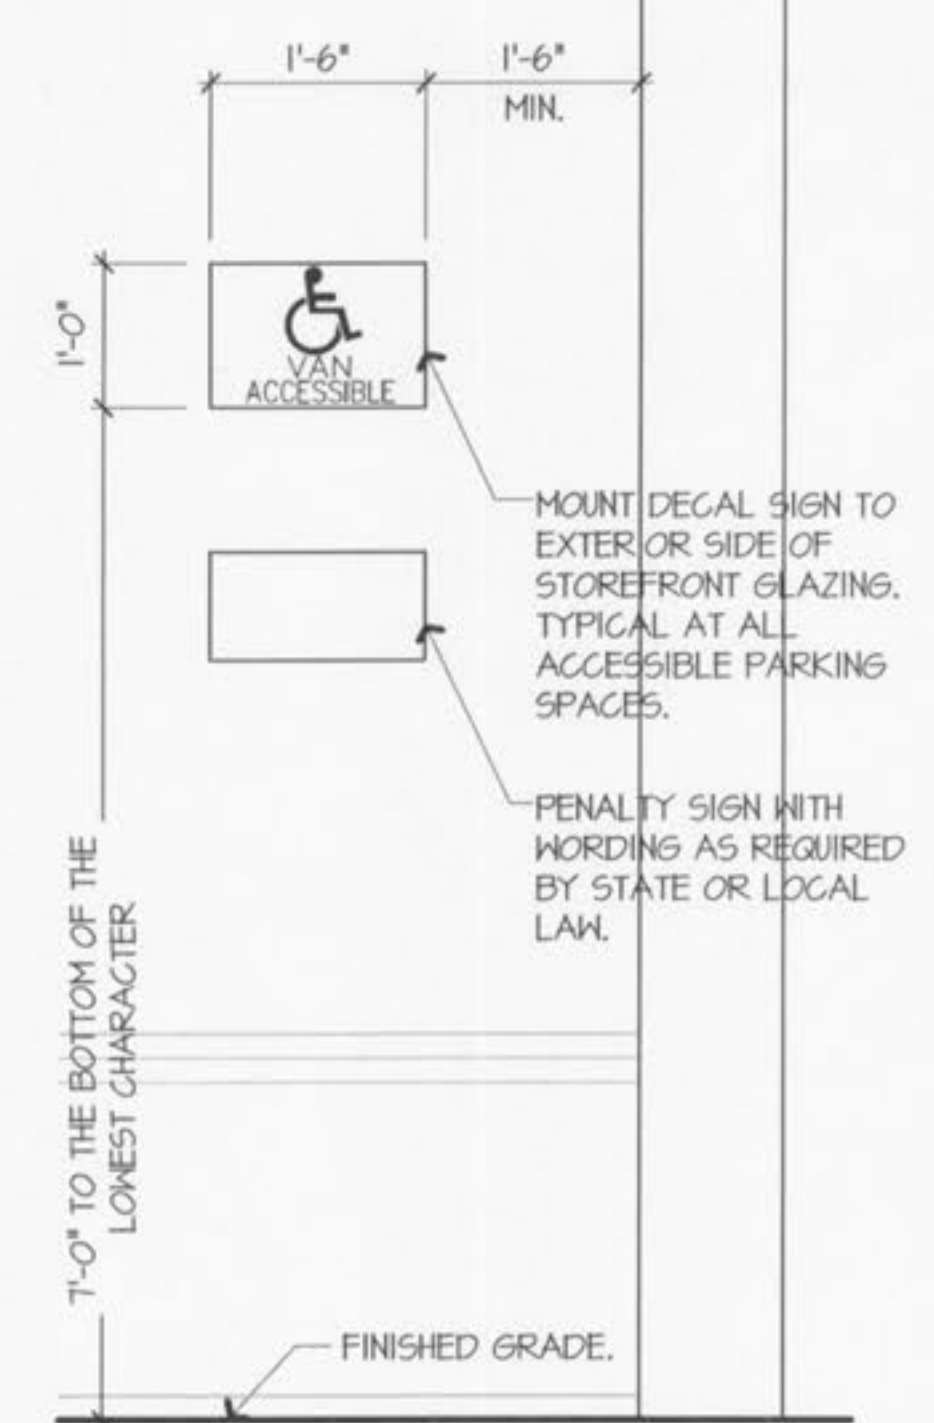


H1 NOT USED

H5 BOLLARD SIGN FRAME
3/4"=1'-0"

H9 BOLLARD SIGN
3/4"=1'-0"

H13 WALL MOUNTED
3/4"=1'-0"

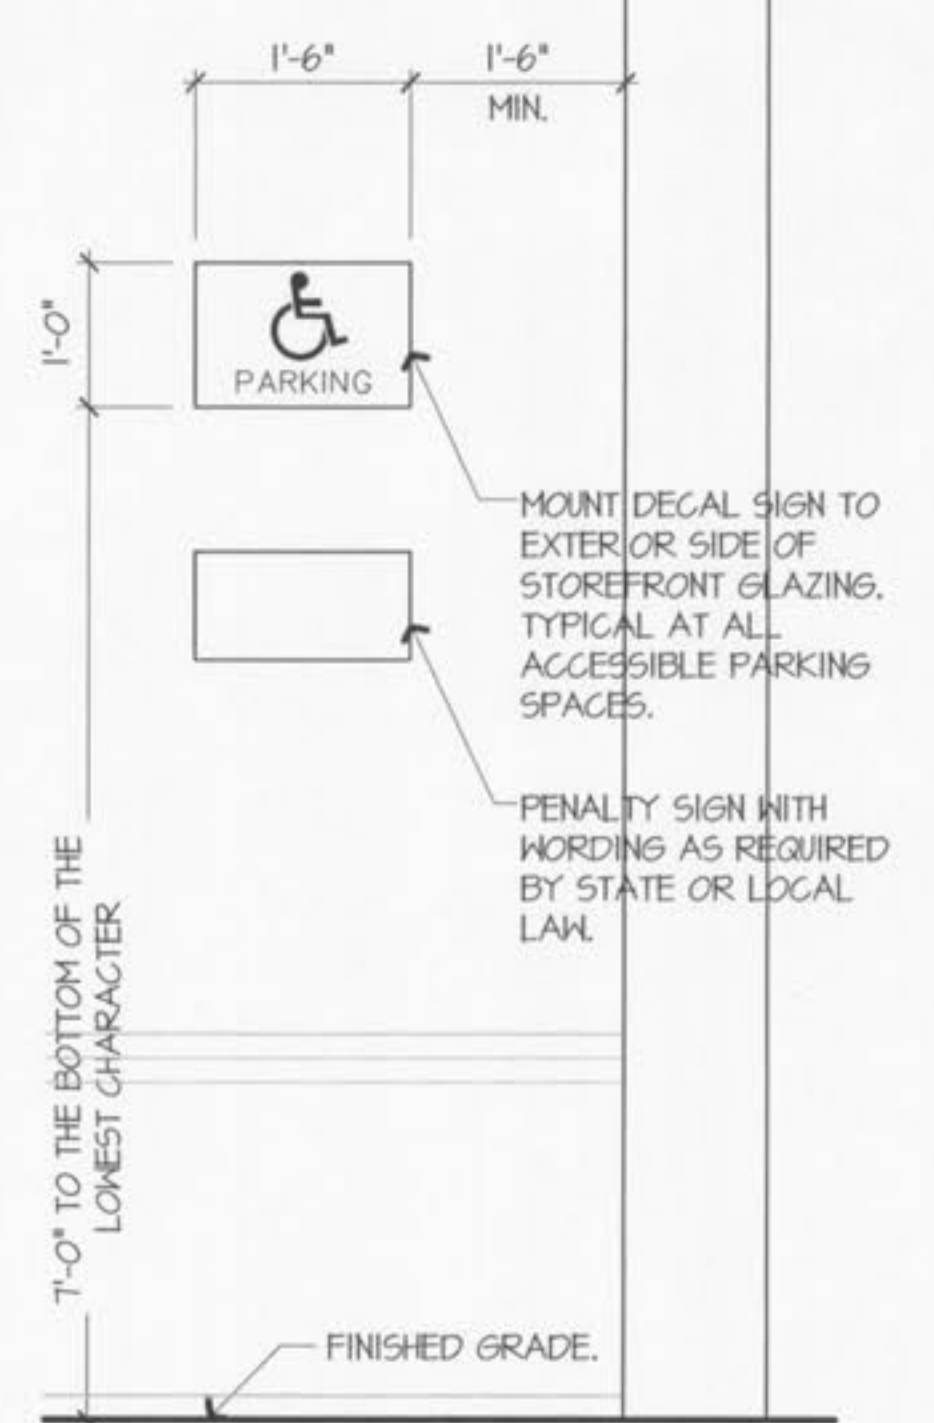


A1 NOT USED

A5 STANDARD DECAL SIGN
3/4"=1'-0" A1/AS110

A9 VAN ACCESSIBLE DECAL SIGN
3/4"=1'-0" A1/AS110

A13 H-FRAME SIGN
3/4"=1'-0"

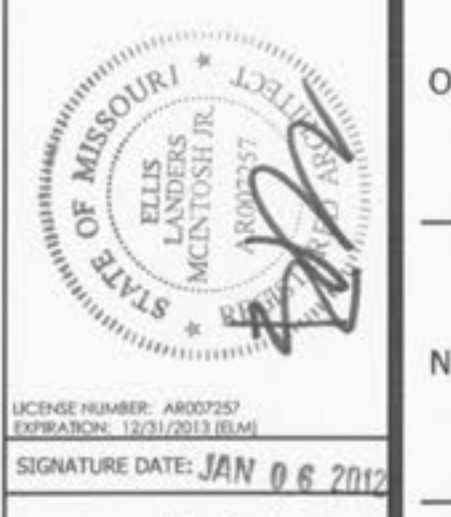

McIntosh
The McIntosh Group, LLC
1850 South Boulder, Suite 300
Tulsa, Oklahoma 74119
Telephone 918.583.8555
Telefax 918.583.7282

Quik Trip No. 662
955 Bryan Rd.
O'Fallon, MO 63366

QT	
PROTOTYPE	P-01
DIVISION	6
VERSION	1
DATE	09/09/2011

REV	DATE	DESCRIPTION
1	11/6/12	CODE REVIEW COMMENTS

SHEET TITLE:
Parking Signage
Details

SHEET NUMBER:
AS 150