


FILE LOCATION: \\161105 - QuikTrip #662 - Bryan Road and Veterans Memorial Parkway\Civil\06-0662\Civil.dwg TAB NAME: C030 Demo USER: rkrfryer SAVED: 05/12/2018 11:52 AM PLOTTED: 05/12/2018 12:24 PM

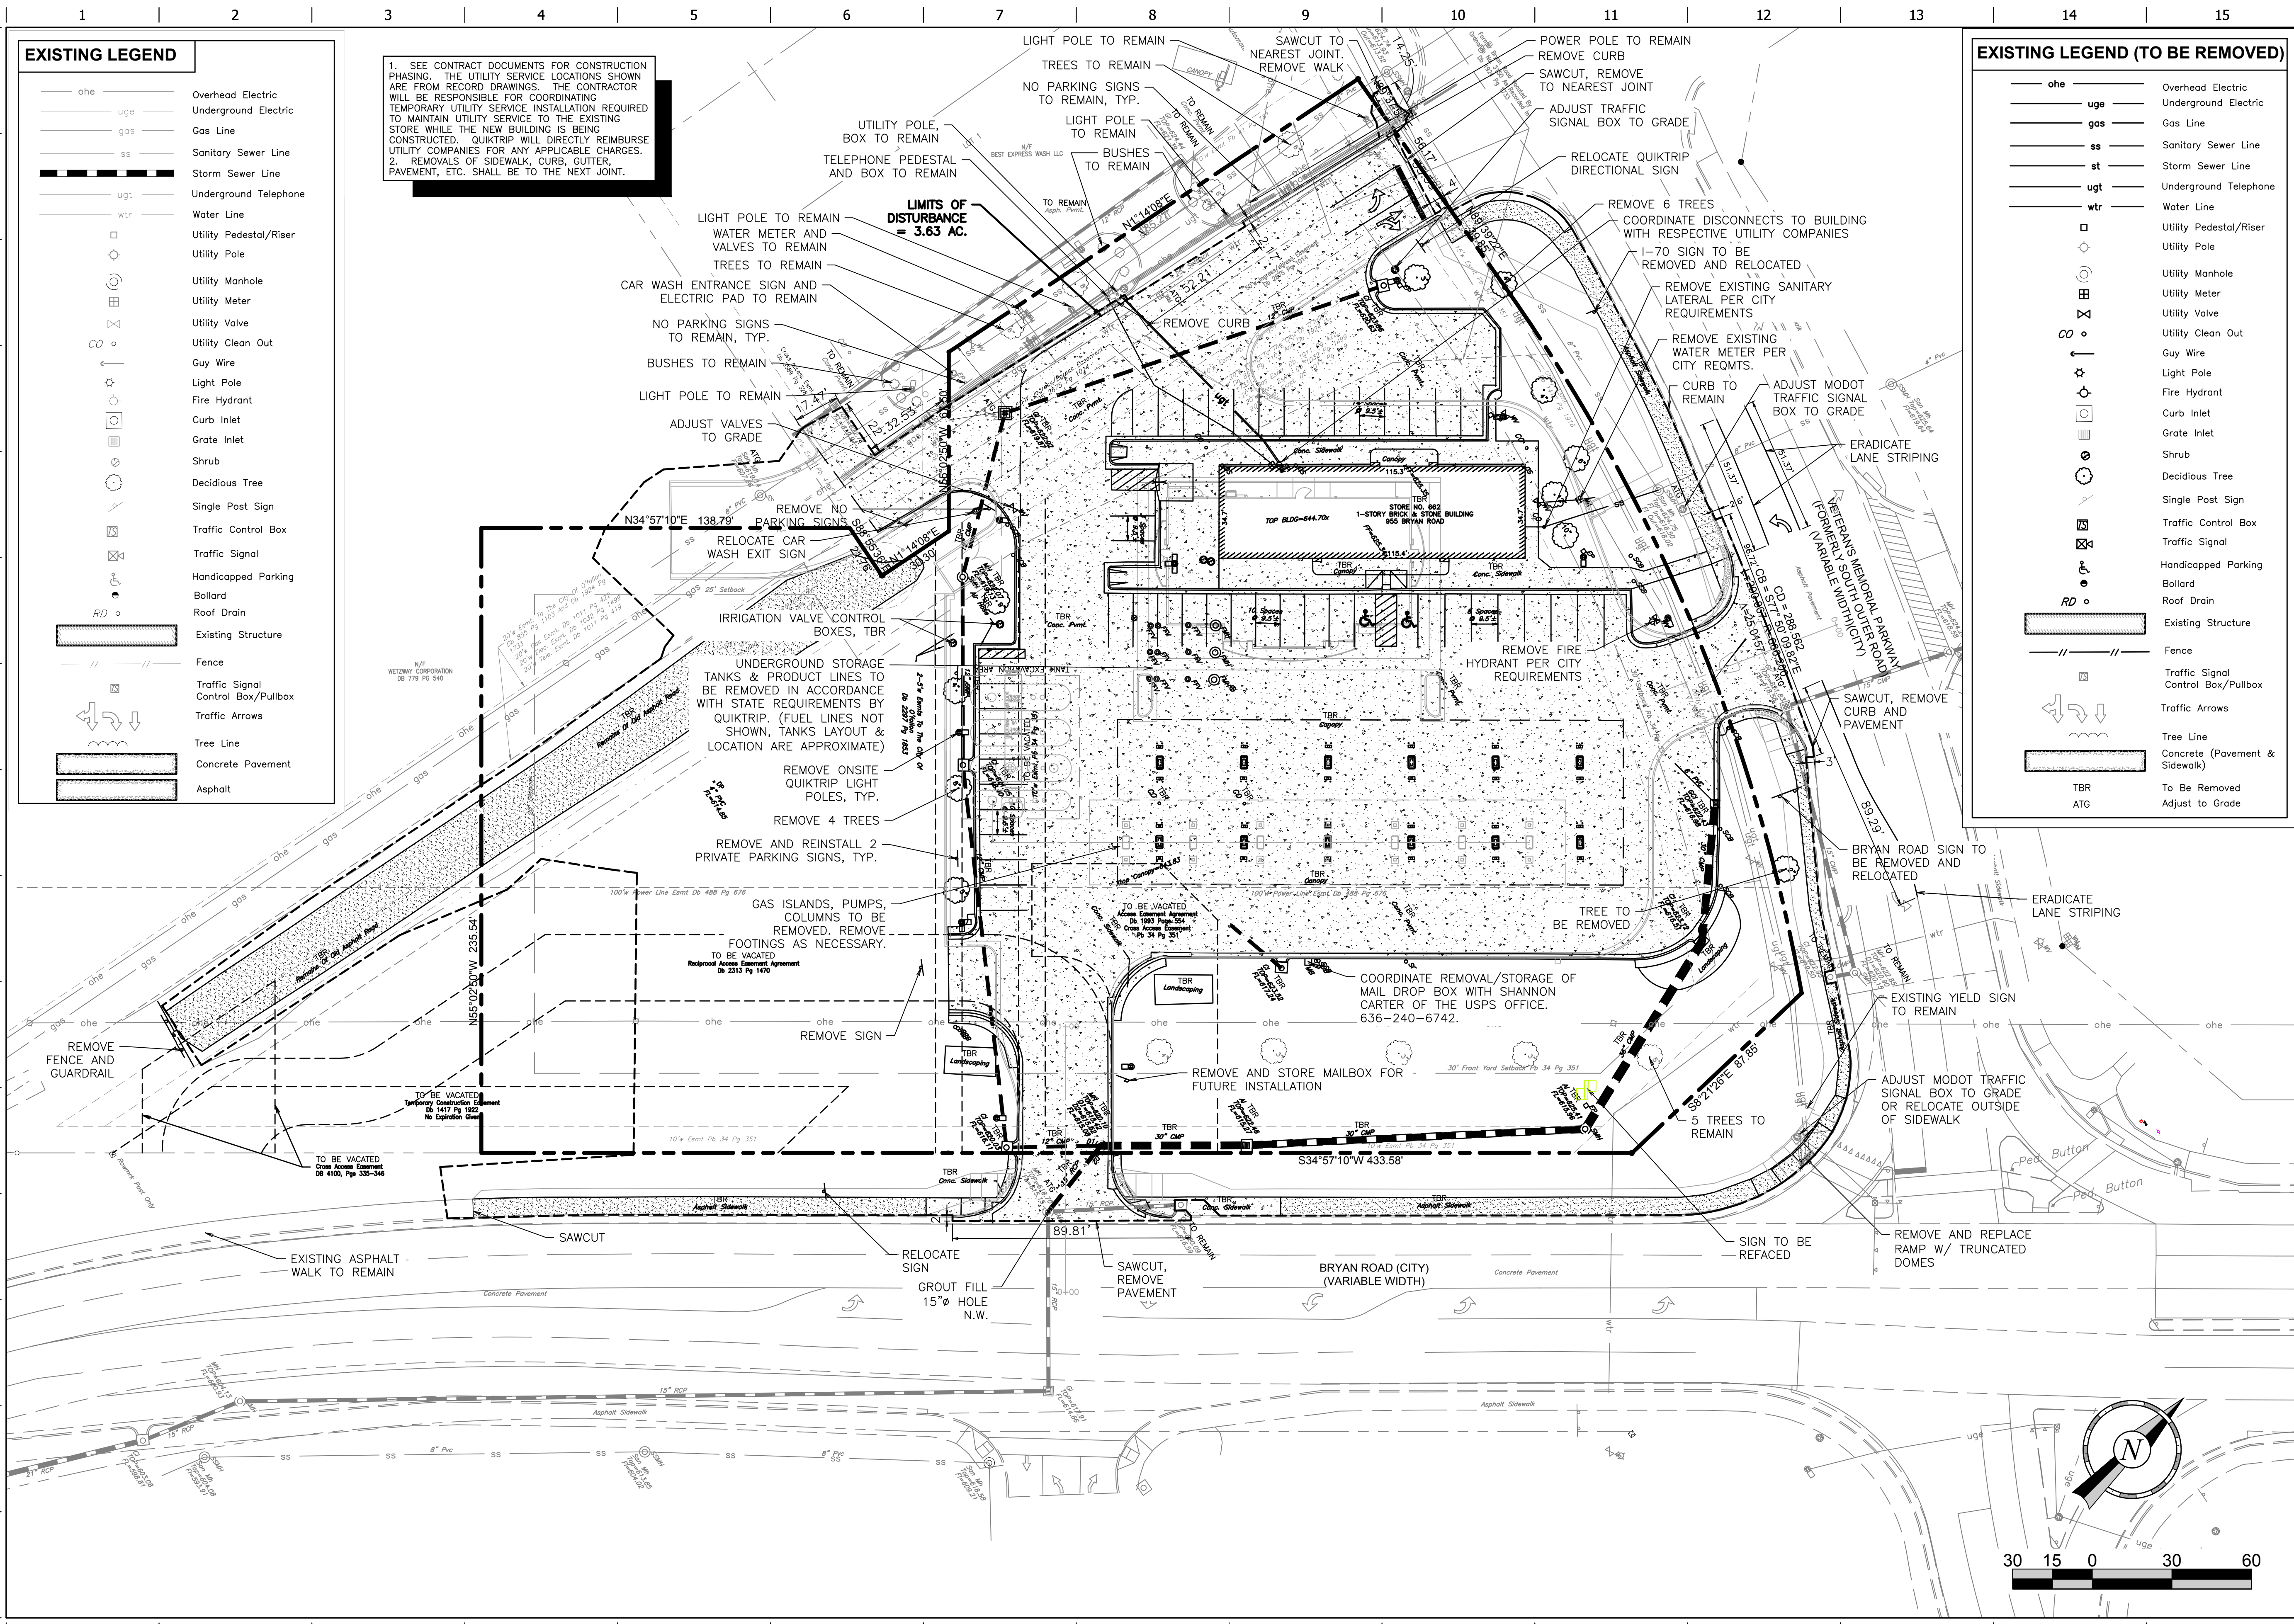


**EXISTING LEGEND**

- ohe Overhead Electric
- uge Underground Electric
- gas Gas Line
- ss Sanitary Sewer Line
- st Storm Sewer Line
- ugt Underground Telephone
- wtr Water Line
- Utility Pedestal/Riser
- Utility Pole
- Utility Manhole
- Utility Meter
- Utility Valve
- Utility Clean Out
- Guy Wire
- Light Pole
- Fire Hydrant
- Curb Inlet
- Grate Inlet
- Shrub
- Deciduous Tree
- Single Post Sign
- Traffic Control Box
- Traffic Signal
- Handicapped Parking
- Bollard
- Roof Drain
- Existing Structure
- Fence
- Traffic Signal Control Box/Pullbox
- Traffic Arrows
- Tree Line
- Concrete Pavement
- Asphalt

1. SEE CONTRACT DOCUMENTS FOR CONSTRUCTION PHASING. THE UTILITY SERVICE LOCATIONS SHOWN ARE FROM RECORD DRAWINGS. THE CONTRACTOR WILL BE RESPONSIBLE FOR COORDINATING TEMPORARY UTILITY SERVICE INSTALLATION REQUIRED TO MAINTAIN UTILITY SERVICE TO THE EXISTING STORE WHILE THE NEW BUILDING IS BEING CONSTRUCTED. QUIKTRIP WILL DIRECTLY REIMBURSE UTILITY COMPANIES FOR ANY APPLICABLE CHARGES.  
 2. REMOVALS OF SIDEWALK, CURB, GUTTER, PAVEMENT, ETC. SHALL BE TO THE NEXT JOINT.


**EXISTING LEGEND (TO BE REMOVED)**

- ohe Overhead Electric
- uge Underground Electric
- gas Gas Line
- ss Sanitary Sewer Line
- st Storm Sewer Line
- ugt Underground Telephone
- wtr Water Line
- Utility Pedestal/Riser
- Utility Pole
- Utility Manhole
- Utility Meter
- Utility Valve
- Utility Clean Out
- Guy Wire
- Light Pole
- Fire Hydrant
- Curb Inlet
- Grate Inlet
- Shrub
- Deciduous Tree
- Single Post Sign
- Traffic Control Box
- Traffic Signal
- Handicapped Parking
- Bollard
- Roof Drain
- Existing Structure
- Fence
- Traffic Signal Control Box/Pullbox
- Traffic Arrows
- Tree Line
- Concrete (Pavement & Sidewalk)
- TBR To Be Removed
- ATG Adjust to Grade

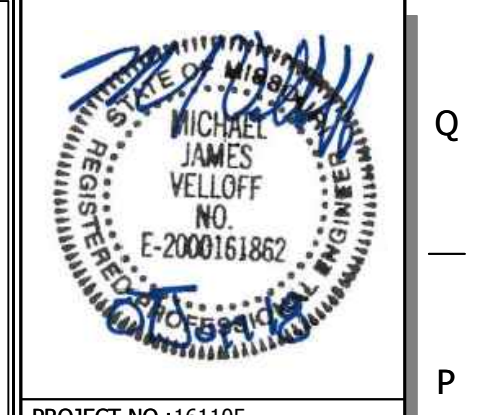

PROJECT NO.: 161105  
 NAME: MICHAEL J. VELLOFF  
 LICENSE NUMBER: E-2000161862  
 DISCIPLINE: CIVIL  
 CORPORATION AUTHORITY NUMBER: 001194

**QuikTrip No. 0662**  
 955 BRYAN ROAD  
 OFALLAN, MO 63366

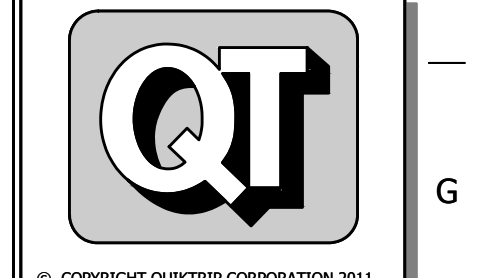

© COPYRIGHT QUIKTRIP CORPORATION 2011  
 ANY UNAUTHORIZED USE, REPRODUCTION, PUBLICATION, DISTRIBUTION, OR SALE IN WHOLE OR IN PART, IS STRICTLY FORBIDDEN.

PROTOTYPE: P-94-01  
 DIVISION: 06  
 VERSION: 001  
 DESIGNED BY: RKF  
 DRAWN BY: RKF  
 REVIEWED BY: MJV

REV	DATE	DESCRIPTION

SHEET TITLE:  
**DEMOLITION PLAN**

SHEET NUMBER:  
**C030**

ORIGINAL ISSUE DATE: 06/18/18

