



LANDSCAPE SCHEDULE				
USE	SYMBOL	COMMON NAME <i>botanical name</i>	MINIMUM SIZE/ HEIGHT/SPREAD	COMMENTS
FRONTAGE TREES		SKYLINE HONEY LOCUST <i>gleditsia triacanthos (skyline)</i>	3" CALIPER 15' HT	SEE LANDSCAPE PLAN AND ASSOCIATED DETAILS FOR TREE PLACEMENT, AND PLANTING SPECIFICATIONS CONTRACTOR TO VERIFY TREE TYPE, LOCATION, SIZE, HEIGHT, AND SPREAD WITH QT REPRESENTATIVE PRIOR TO INSTALLATION
FILL TREES		ARISTOCRAT PEAR <i>pyrus calleryana</i>	1-1/2" CALIPER 12' HT	
SCREENING TREES		SCOTS PINE <i>pinus sylvestris</i>	1" CALIPER 6' MINIMUM HT	
MISC.	SOD	FESCUE		
	MULCH	CYPRUS MULCH		

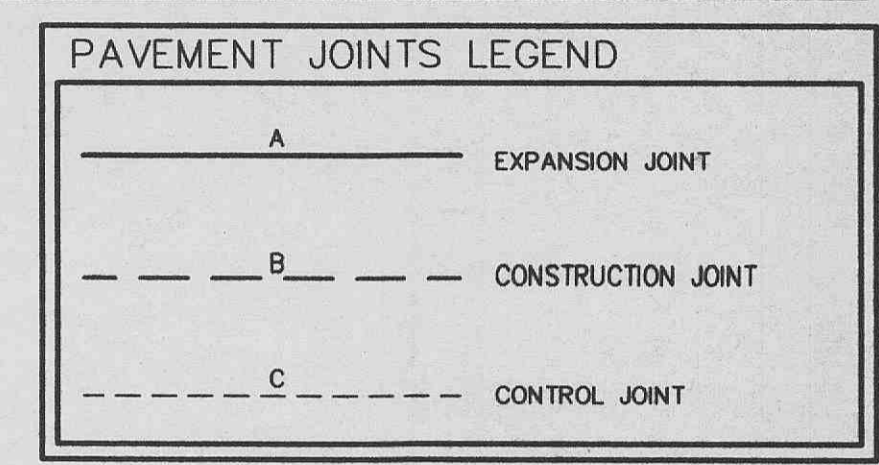


NOTES:
 • CURBS ARE PLACED IN 10' LENGTHS
 • SIDEWALKS AND ALL PAVING TO RECEIVE A MEDIUM BROOM FINISH. A QUIKTRIP REPRESENTATIVE SHALL BE PRESENT WHEN CONTRACTOR IS FINISHING CONCRETE TO DETERMINE CORRECT FINISH TEXTURE.

SEEDING RATES:
 PERMANENT:
 TALL FESCUE - 30 LBS./AC.
 SMOOTH BROME - 20 LBS./AC.
 COMBINED FESCUE • 15 LBS./AC.
 TEMPORARY:
 WHEAT OR RYE - 150 LBS./AC. (3.5 LBS./SQ. FT.)
 OATS - 120 LBS./AC. (2.75 LBS./SQ. FT.)
 SEEDING PERIODS:
 FESCUE OR BROME - MARCH 1 TO JUNE 1
 AUGUST 1 TO OCTOBER 1
 WHEAT OR RYE - MARCH 15 TO NOVEMBER 1
 OATS - MARCH 15 TO SEPTEMBER 15
 MULCH RATES: 100 LBS./1,000 SQ. FT. (4,356 LBS./AC.)
 FERTILIZER RATES:
 NITROGEN 30 LBS./AC.
 PHOSPHATE 30 LBS./AC.
 POTASSIUM 30 LBS./AC.
 LIME 600 LBS./AC.
 *ENM=EFFEKTIVE NEUTRALIZING MATERIAL AS PER STATE EVALUATION OF QUARRIED ROCK.

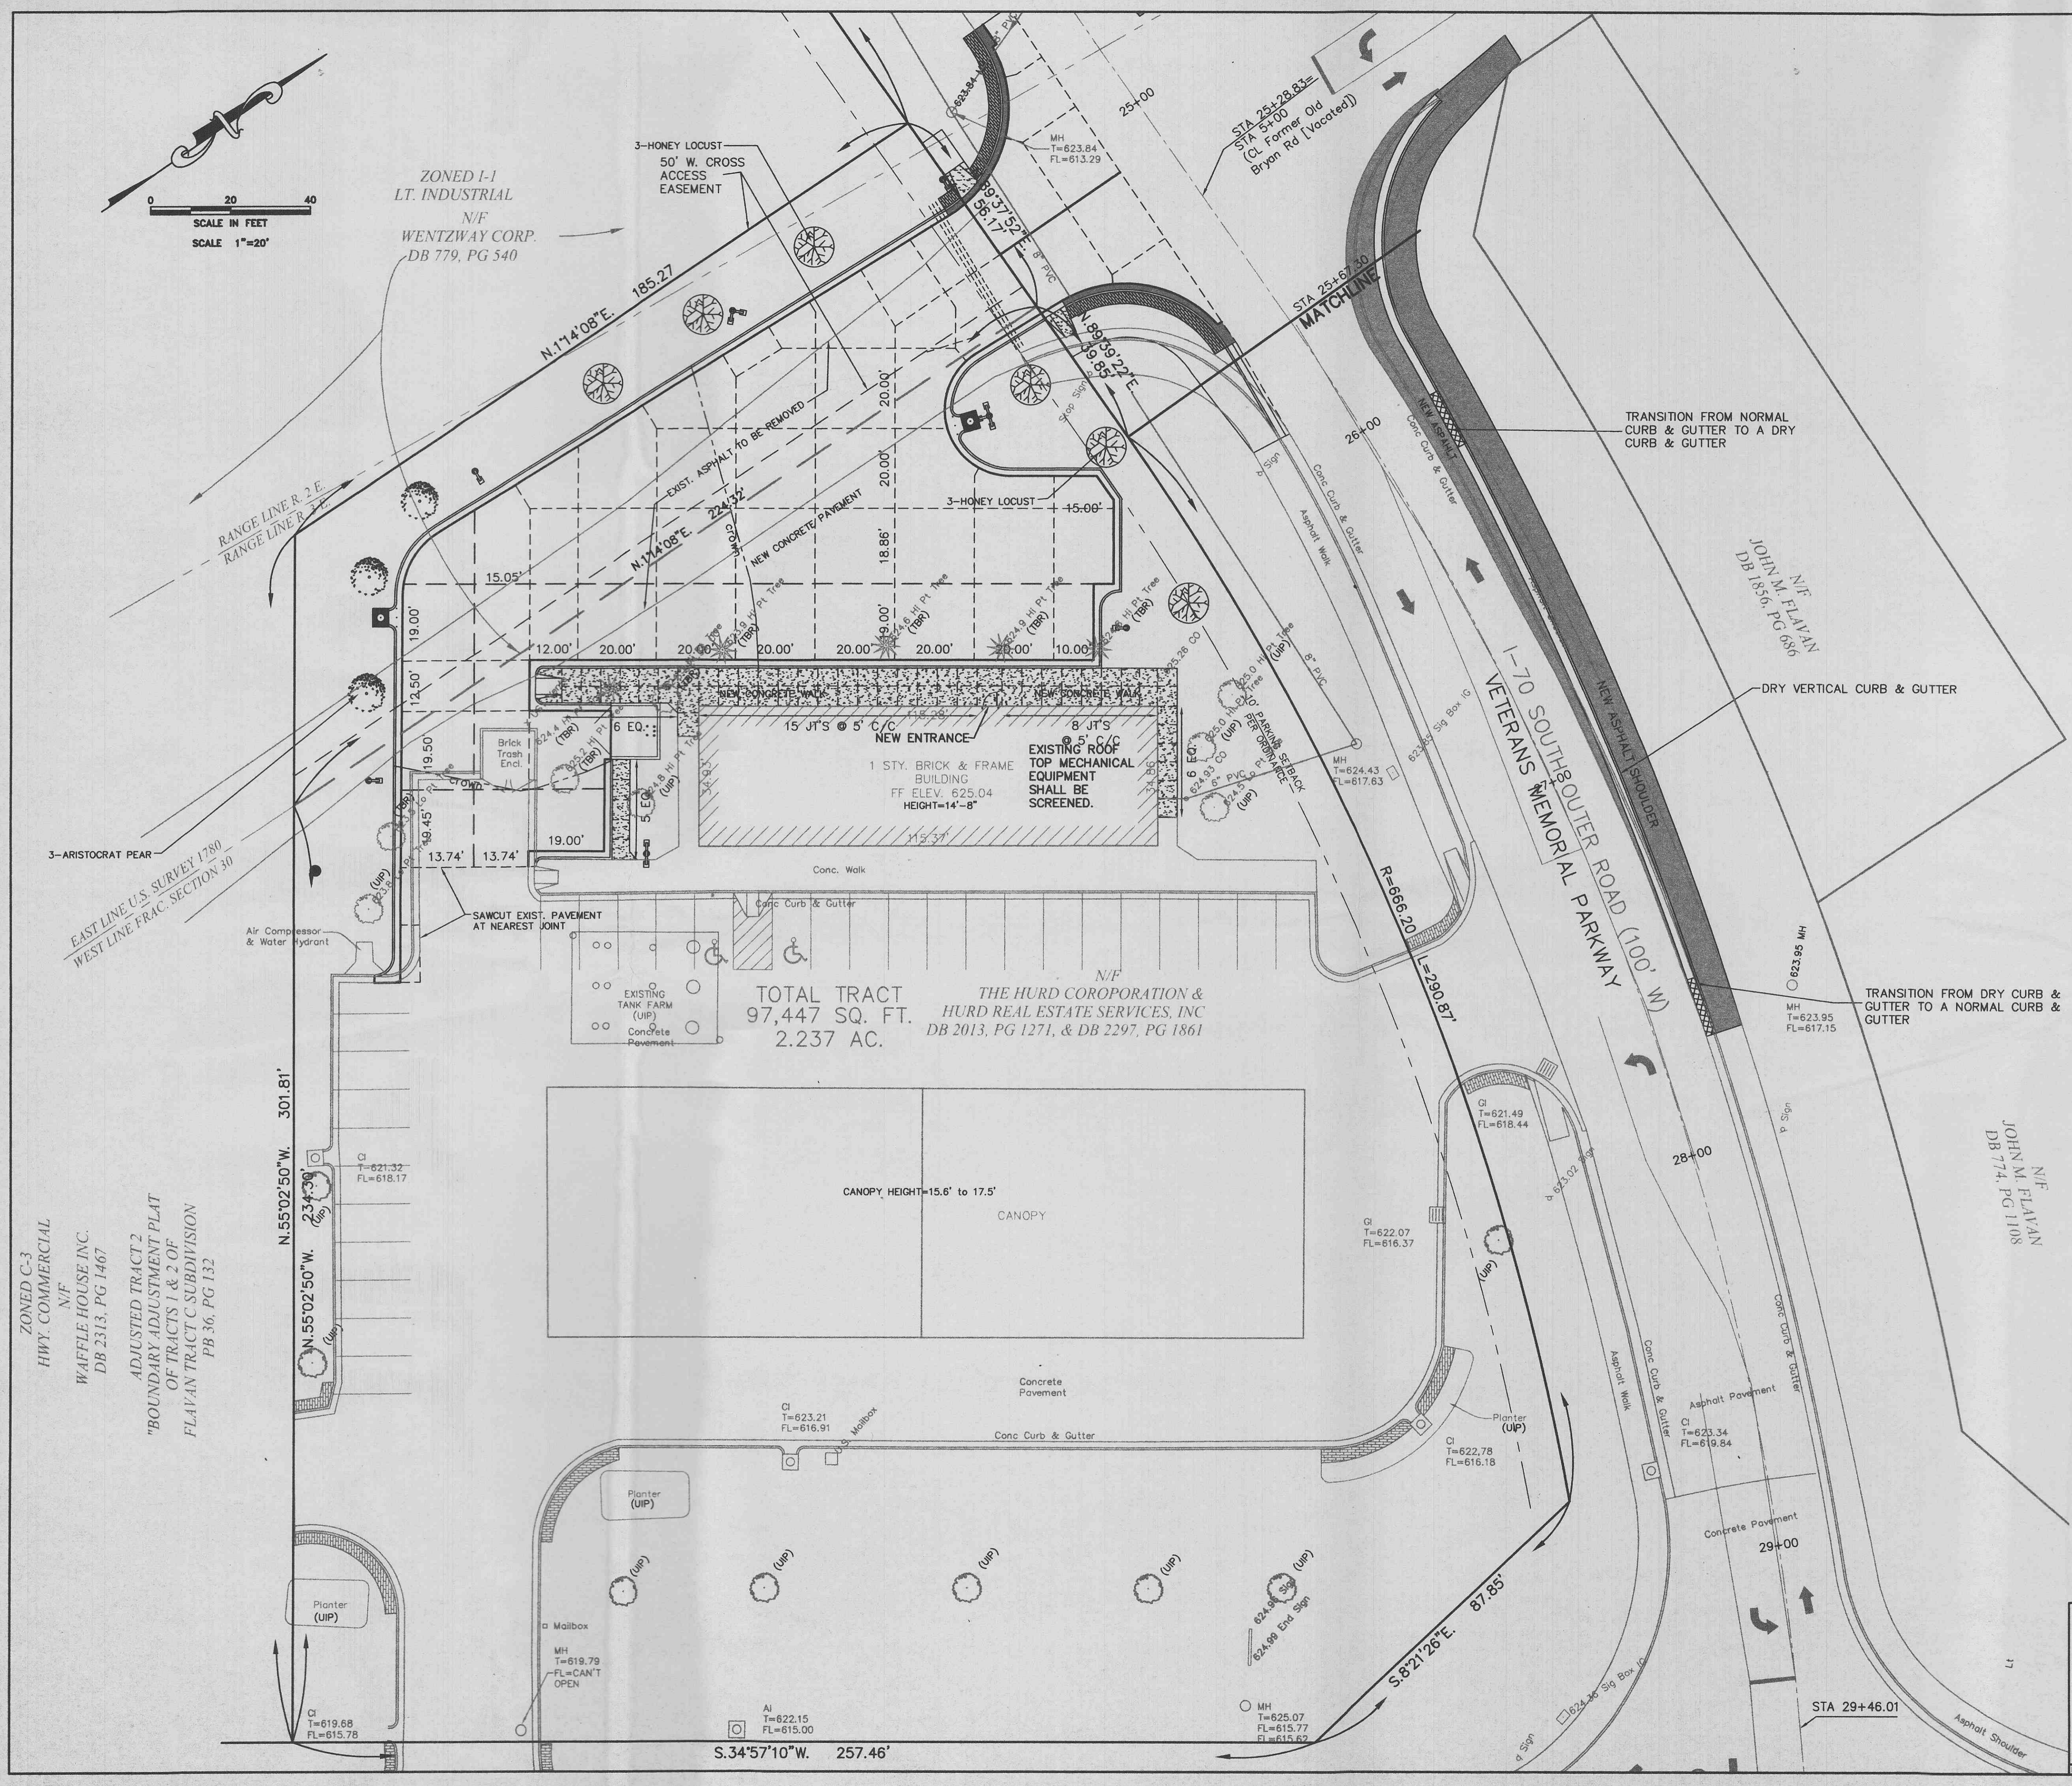

REVISIONS				
3	3/12/02	HRL	CITY COMMENTS	
2	2/11/02	HRL	REVISIONS PER QT 50% REVIEW	
1	1/31/02	HRL	WIDENED PARKING AREA AISLE & MOVED CI-4	

PAVEMENT/LANDSCAPE PLAN
QUIKTRIP #662
 995 Bryan Rd. O'Fallon, MO 63368
 Prepared for:
QUIKTRIP CORPORATION
 2255 Bluestone Dr
 St. Charles, MO 63303
 (636) 916-5706

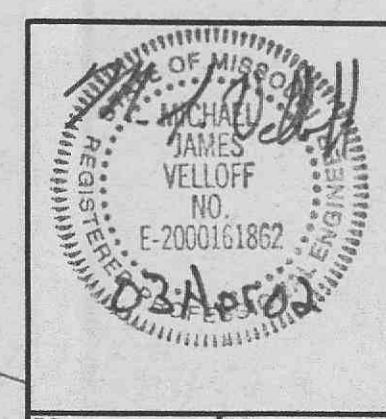

the clayton engineering company, inc.
 ENGINEERS • SURVEYORS • PLANNERS
 11920 WESTLINE INDUSTRIAL DRIVE
 ST. LOUIS, MISSOURI 63146
 (314) 692-8888 FAX: (314) 692-8888
 clayton-engineering.com

Designed - D.J.B., M.J.V.
 Drawn - H.R.L.
 Checked - D.J.B., M.J.V.
 Date - 11/13/01
 Project Number - 97216
 Sheet Number - 6 of 12