


FILE LOCATION: K:\151054 - QuikTrip #0675 - Highway K and Fallon Parkway\Civil\06-0675 DETAILS ADA.dwg, 9/15/2016 8:38:17 AM, DWG To PDF.pc3

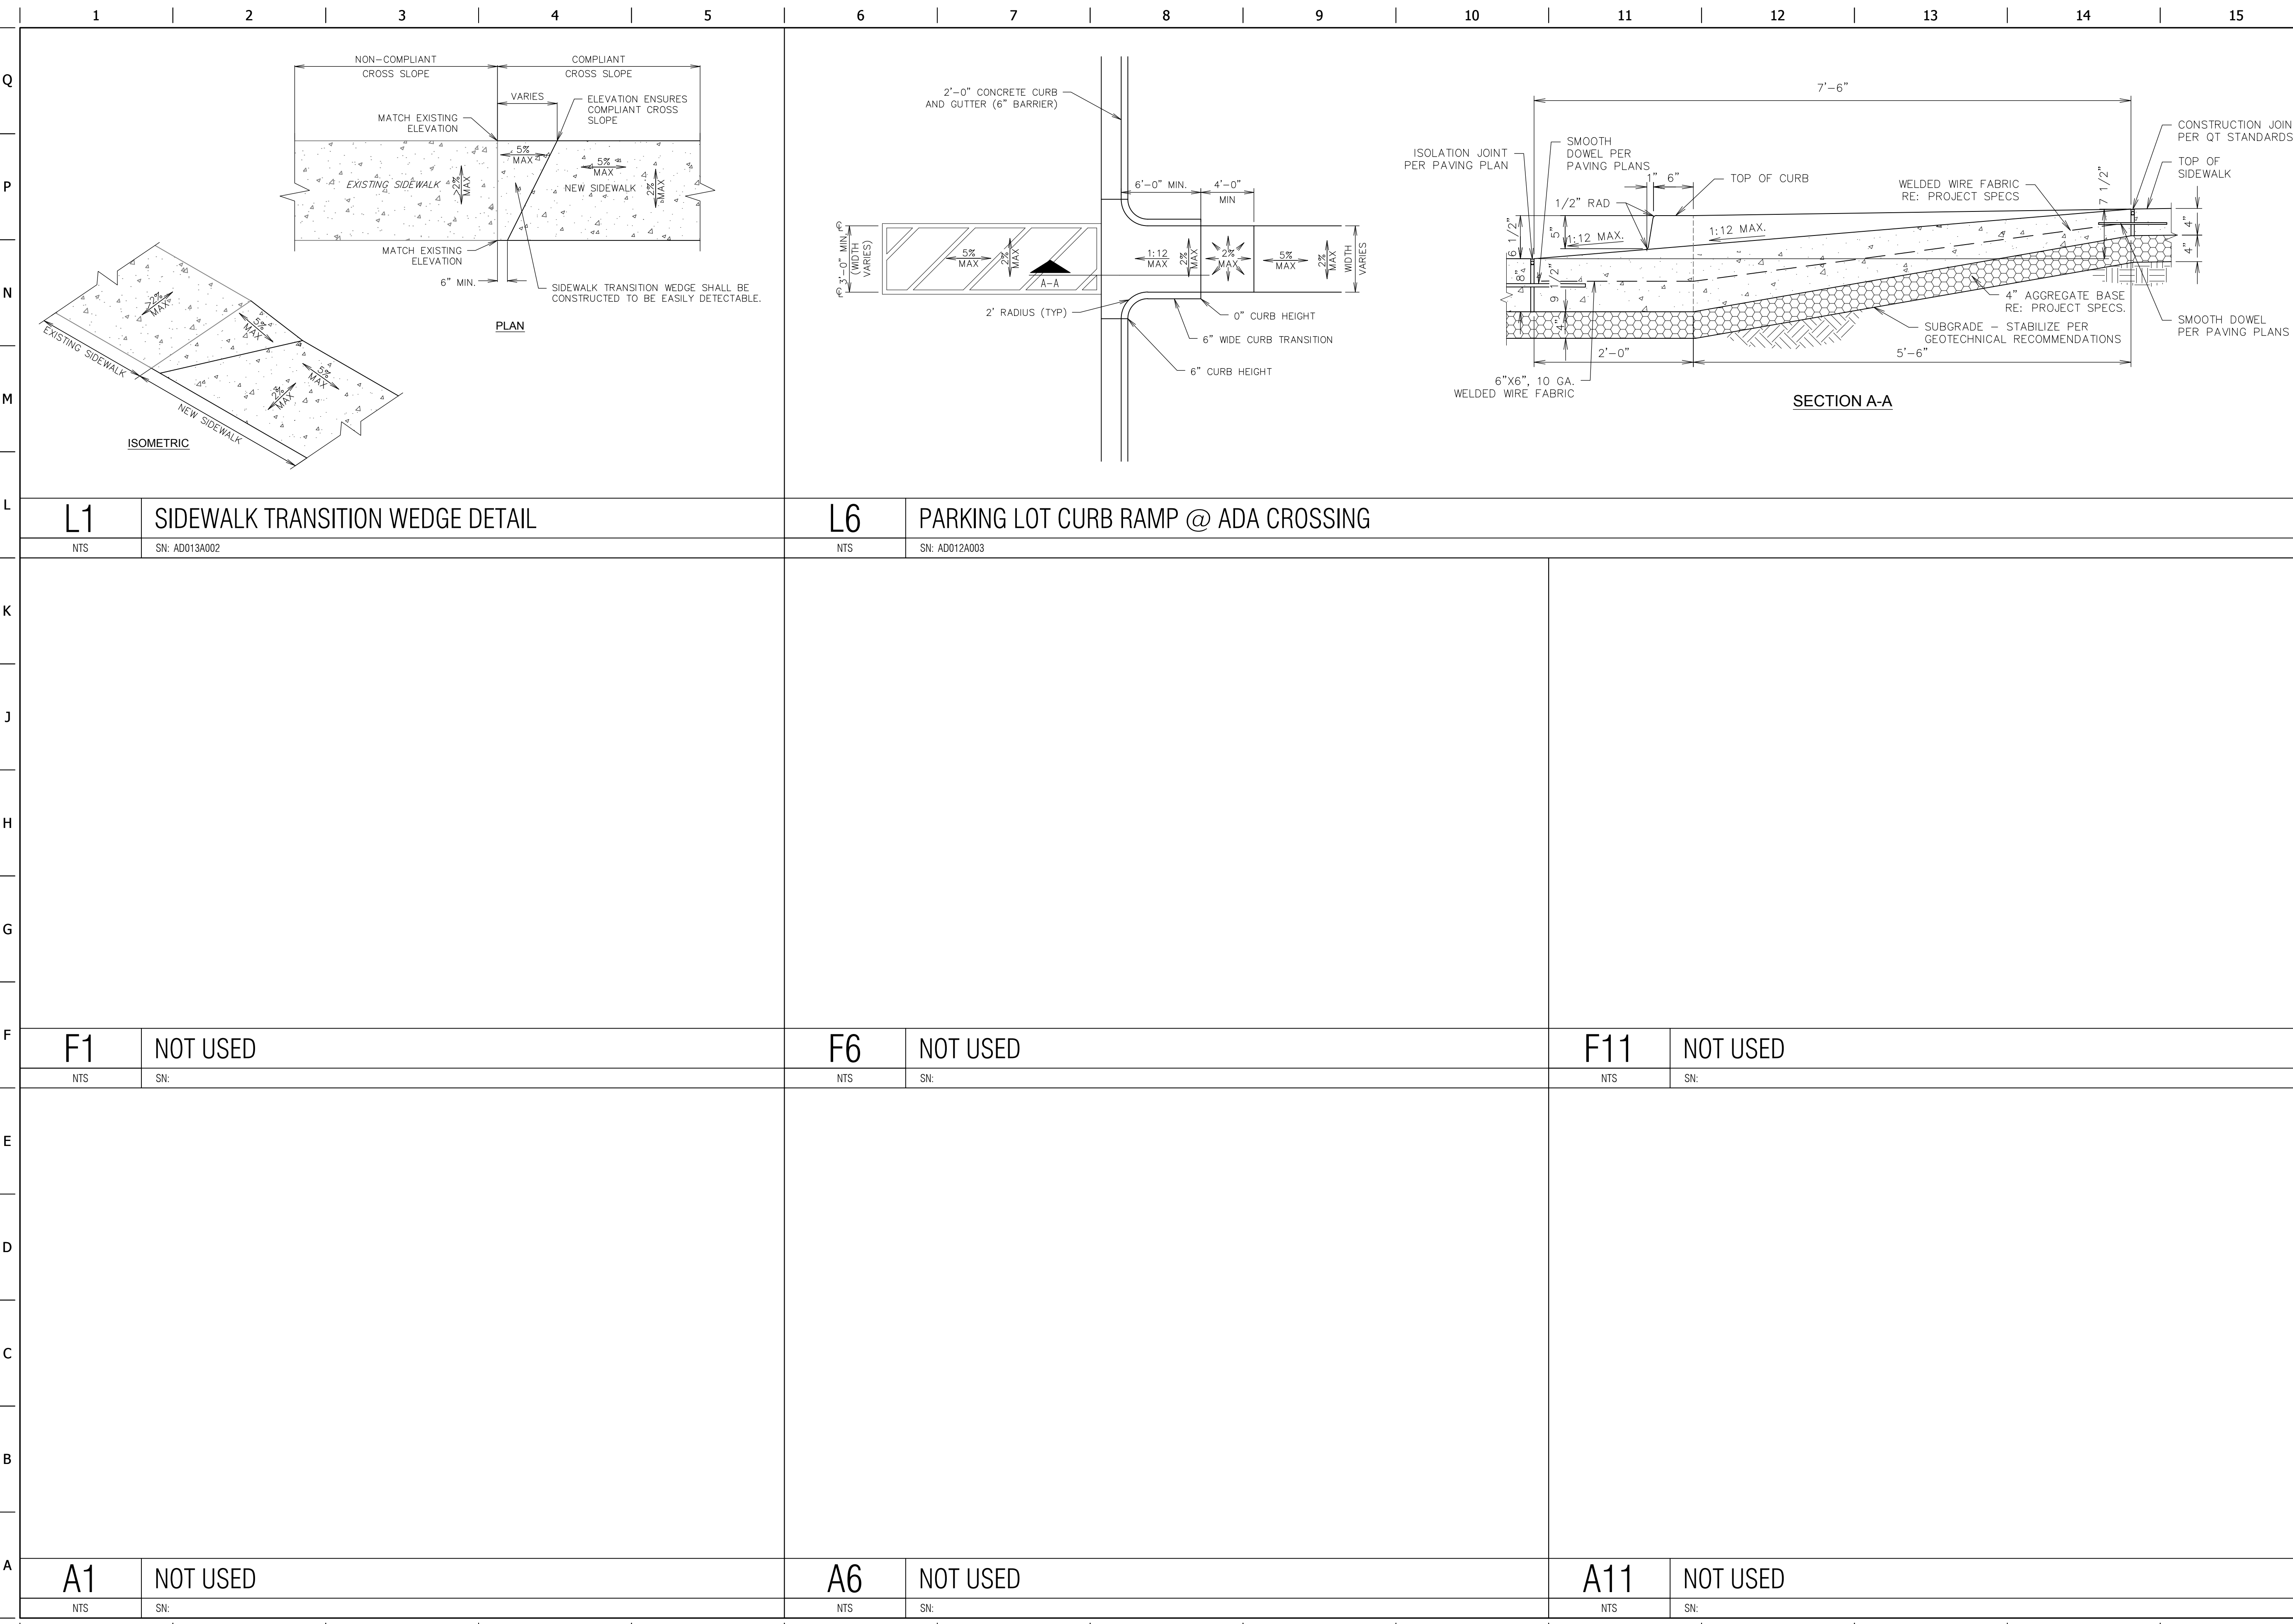

| | | | |
|-----|---------------------------------|-----|--------------------------------------|
| L1 | SIDWALK TRANSITION WEDGE DETAIL | L6 | PARKING LOT CURB RAMP @ ADA CROSSING |
| NTS | SN: AD013A002 | NTS | SN: AD012A003 |

| | | | | | |
|-----|----------|-----|----------|-----|----------|
| F1 | NOT USED | F6 | NOT USED | F11 | NOT USED |
| NTS | SN: | NTS | SN: | NTS | SN: |

| | | | | | |
|-----|----------|-----|----------|-----|----------|
| A1 | NOT USED | A6 | NOT USED | A11 | NOT USED |
| NTS | SN: | NTS | SN: | NTS | SN: |

PROJECT NO.: 151054
 NAME: MICHAEL J. VELLOFF
 LICENSE NUMBER: E-2000161862
 DISCIPLINE: CIVIL
 CORPORATION AUTHORITY NUMBER: 601194

THE SEAL OF MICHAEL J. VELLOFF ON THIS DRAWING APPLIES ONLY TO THE CIVIL/SITE ENGINEERING SHOWN. IT DOES NOT APPLY, NOR IS ANY RESPONSIBILITY TAKEN FOR ENVIRONMENTAL, GEOTECHNICAL (INCLUDING BUT NOT LIMITED TO SLOPE STABILITY), STRUCTURAL, HVAC, PLUMBING, ELECTRICAL, FIRE PROTECTION, TRAFFIC ENGINEERING, SURVEYING (BOUNDARY AND TOPOGRAPHIC), OR ARCHITECTURAL (BUILDING OR LANDSCAPE).

QuikTrip No. 0675
 140 FALLON LOOP ROAD
 O'FALLON, MISSOURI 63368

© COPYRIGHT QUIKTRIP CORPORATION 2011
 ANY UNAUTHORIZED USE, REPRODUCTION, PUBLICATION, DISTRIBUTION, OR SALE IN WHOLE OR IN PART, IS STRICTLY FORBIDDEN.

| |
|------------------|
| PROTOTYPE: P-87 |
| DIVISION: 06 |
| VERSION: 001 |
| DESIGNED BY: RKF |
| DRAWN BY: RKF |
| REVIEWED BY: MJV |

| REV | DATE | DESCRIPTION |
|-----|------|-------------|
| | | |
| | | |
| | | |
| | | |
| | | |
| | | |
| | | |
| | | |
| | | |

SHEET TITLE:
ADA DETAILS

SHEET NUMBER:
C511

ORIGINAL ISSUE DATE: 04-14-16