
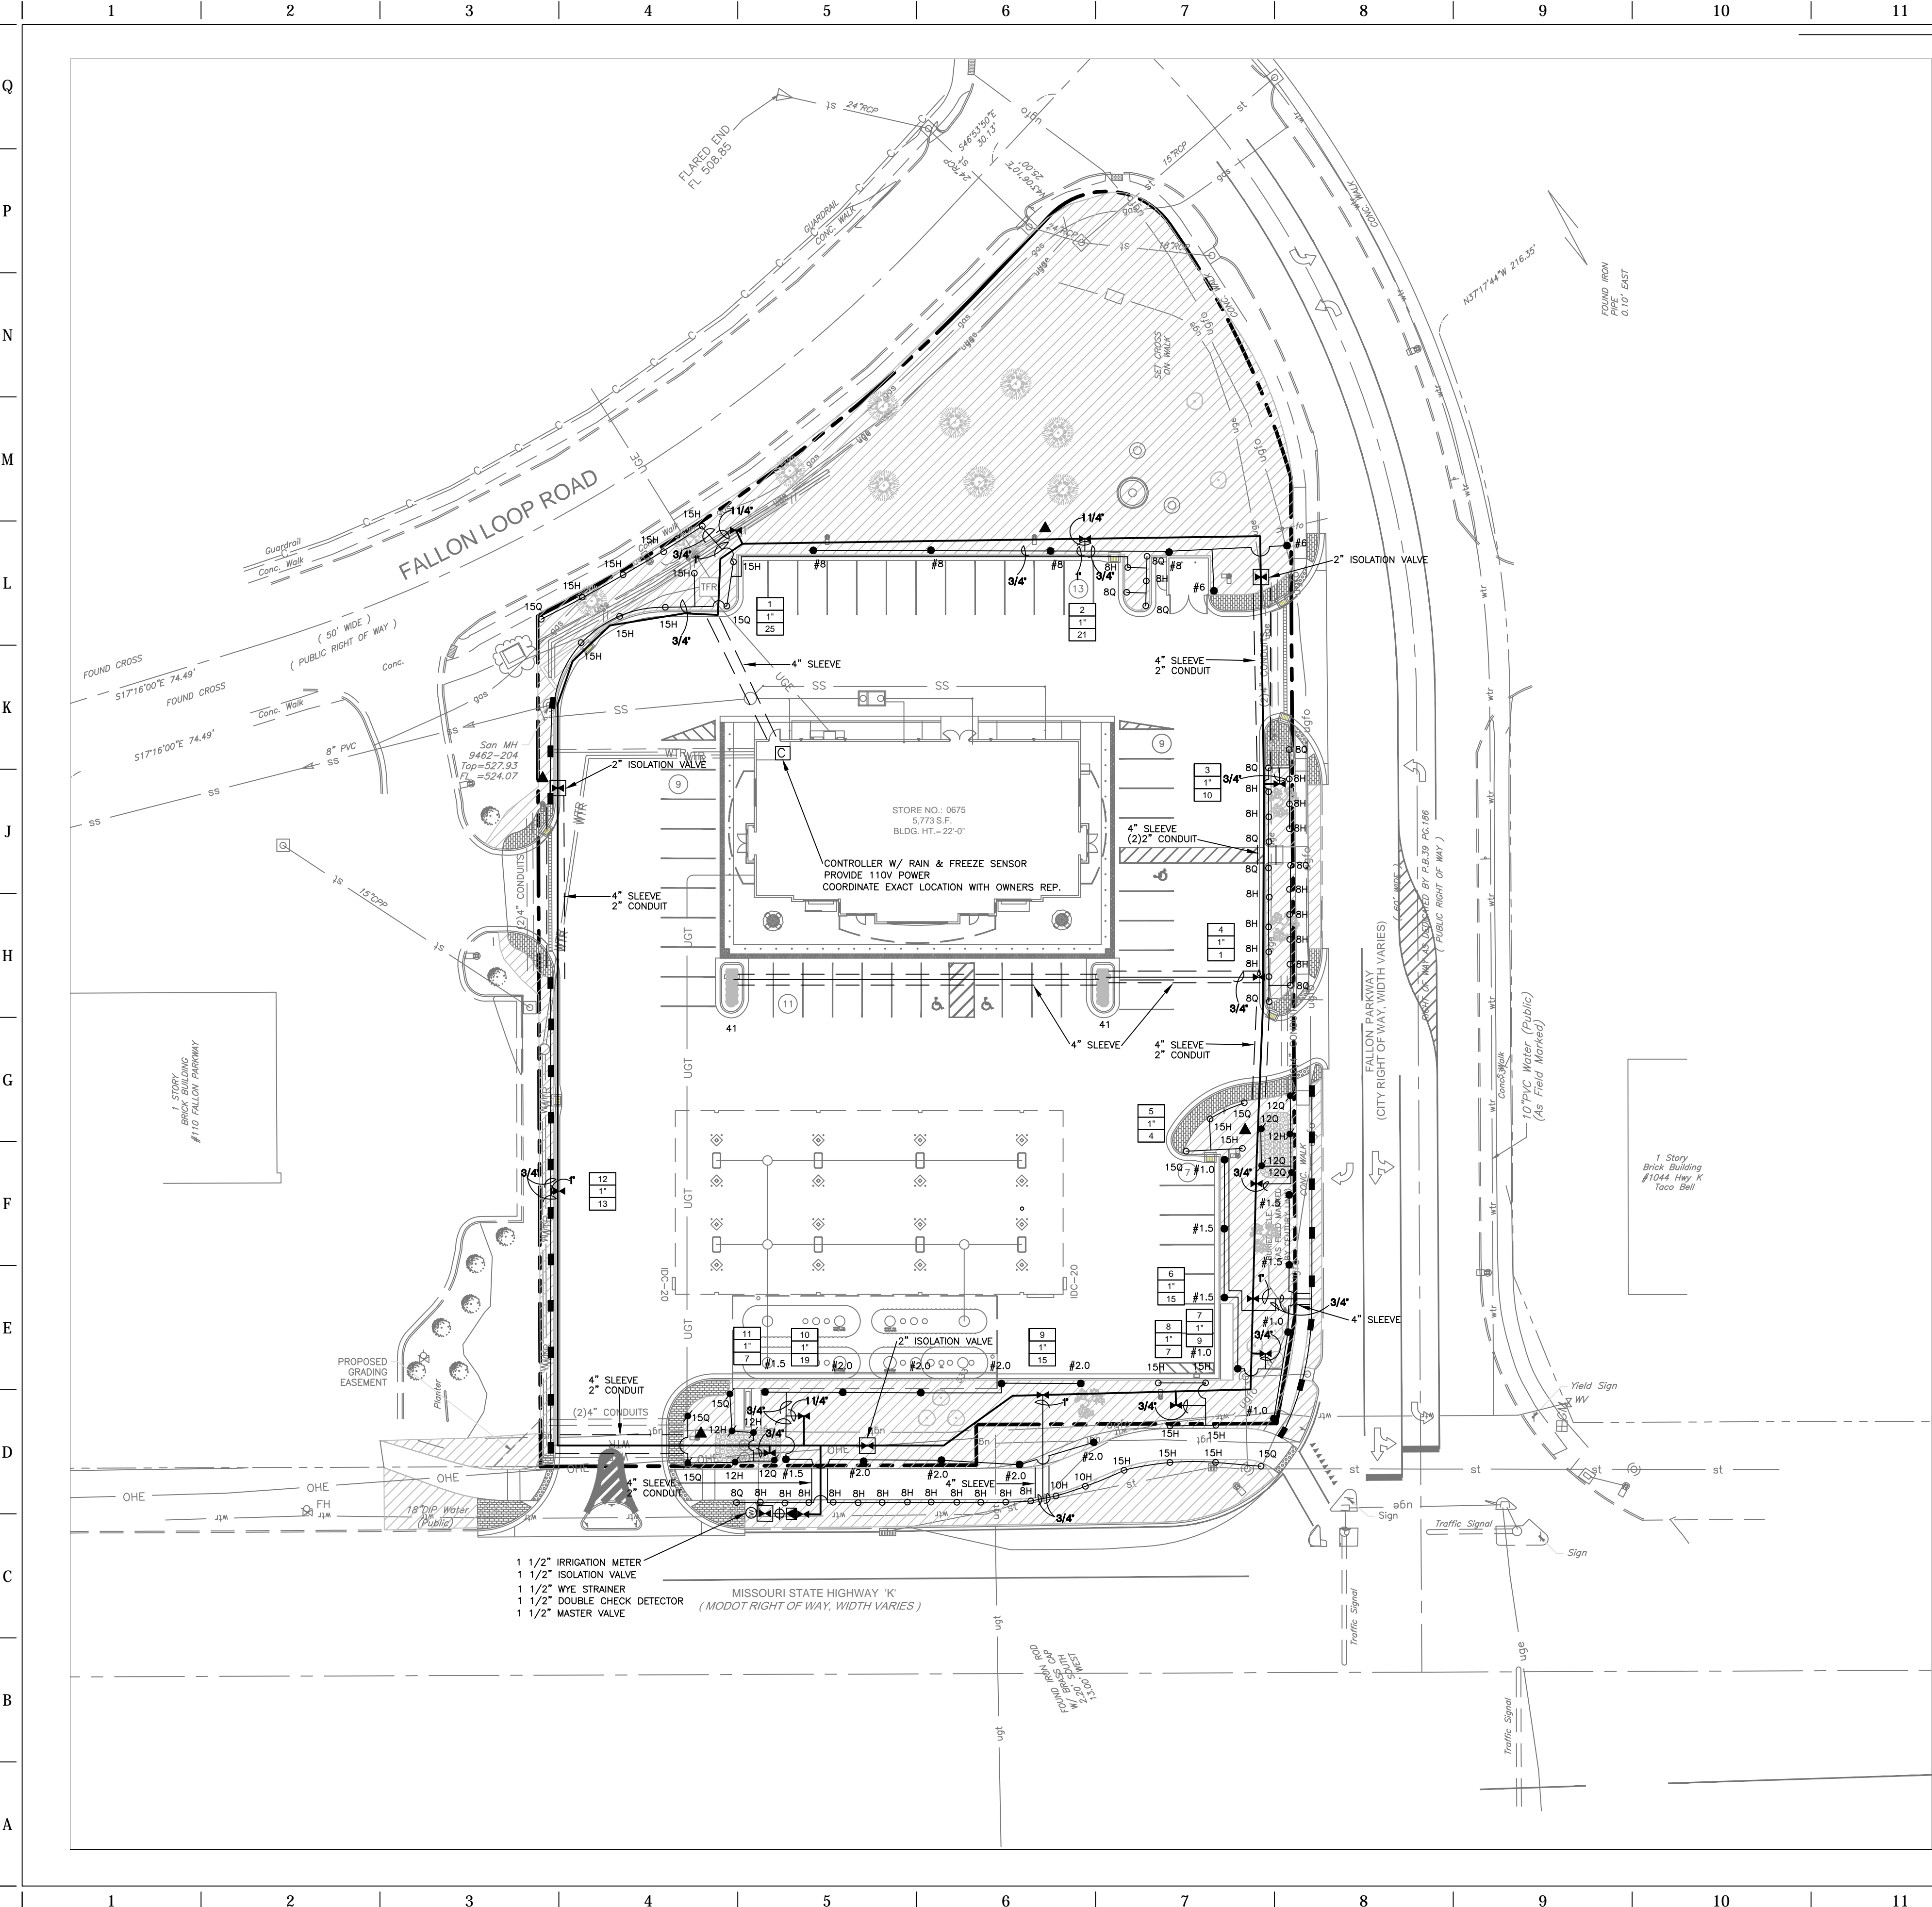


IRRIGATION SCHEDULE		
SYMBOL	DESCRIPTION	MANUFACTURER
C	CONTROLLER	RAINBIRD ESP-LXME (20 STATION) HUNTER FREEZE AND MINI CLIK
■	SPRAY (SIDE STIP)	RAINBIRD 1806-PRS
⊙	BUBBLERS(2)	RAINBIRD 1402 (TWO PER TREE) NOT USED
●	ROTOR	HUNTER PGJ & PGP
○	SPRAY	RAINBIRD 1806-PRS
●	SHRUB SPRAY	RAINBIRD 1812-SAM-PRS
■	SHRUB SPRAY	RAINBIRD 1812-SAM-PRS
⊞	GATE VALVE	1 1/2" NIBCO T113-K
⊕	Y- STRAINER	1 1/2" WATTS "S" SERIES
⊗	DRIP CONTROL VALVE	RAINBIRD #PSIM30X075 W/ NETAFIM FILTER W/ NETAFIM FILTER # DF075-140 (W/ PRESSURE DEVISE)
⊗	REMOTE CONTROL VALVE	RAINBIRD PEB SERIES ROTOR ZONE VALVE TO HAVE PRESSURE DIAL
⊞	BACKFLOW ASSEMBLY	1 1/2" DOUBLE CHECK ASSEMBLY
⊙	WATER METER	1 1/2" METER
▲	QUICK COUPLER	RAINBIRD 33DRC
—	MAINLINE PIPING	2" SCHEDULE 40 PVC WITH TRACER WIRE
---	SLEEVE PIPING	SCHEDULE 40 PVC
---	LATERAL PIPING	SCHEDULE 40 PVC
12	STATION NUMBER	
1"	VALVE SIZE	
20	GPM (APPROX.)	
■	NETAFIM DRIP IRRIGATION	TECHLINE-CV-09-12

*** QUANTITIES IN LEGEND ARE ONLY FOR ESTIMATING PURPOSES


- SPECIAL NOTES:
- SOME IRRIGATION SYMBOLS ARE SHOWN DIAGRAMMATICALLY DUE TO THE SIZE OF THE GRAPHIC SYMBOL AT 30 SCALE.
 - ALL VALVE AND CONTROL BOXES MUST BE A MINIMUM OF 3 FEET BEHIND FACE OF CURB.
 - ALL VALVE AND CONTROL BOXES MUST BE A MINIMUM OF 10 FEET BEYOND THE END OF CURB RADIUS POINT.
 - ALL IRRIGATION BOXES MUST BE AT GRADE OR SLIGHTLY ABOVE.

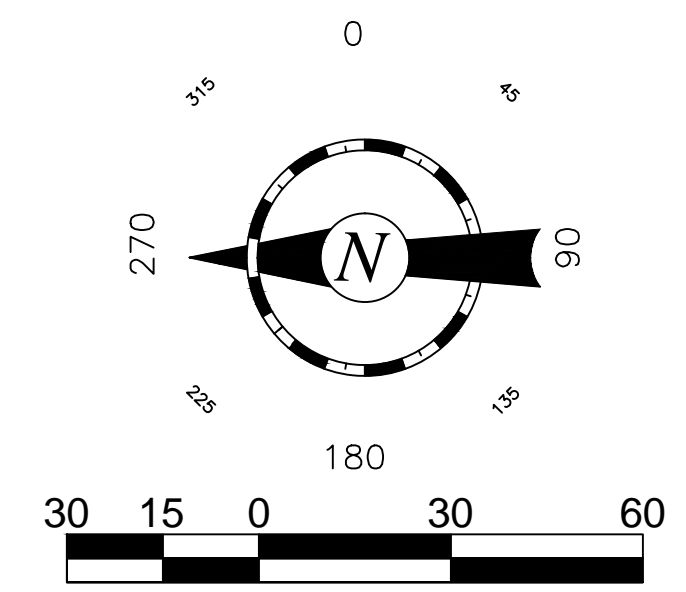

DATE: 06-23-16 SIGNED
SIGNATURE DATE: For Permit Only

T.D. INC.
5646 MILTON STREET
SUITE 711
DALLAS, TX 75206
O: 214-660-9399
F: 214-722-0237

QuikTrip No. 0675
140 FALLON LOOP ROAD
O'FALLON, MISSOURI 63368

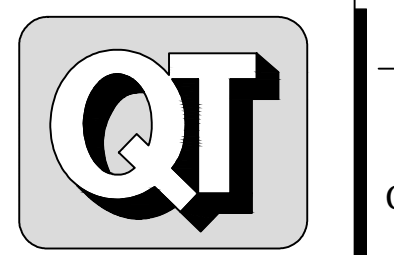

© COPYRIGHT QUIKTRIP CORPORATION 2012
ANY UNAUTHORIZED USE, REPRODUCTION,
PUBLICATION, DISTRIBUTION, OR SALE IN
WHOLE OR IN PART, IS STRICTLY FORBIDDEN.

PROTOTYPE: P-86
DIVISION: 06
VERSION: 001
DESIGNED BY: SEH
DRAWN BY: SEH
REVIEWED BY: TID

REV	DATE	DESCRIPTION

SHEET TITLE:
IRRIGATION PLAN

SHEET NUMBER:
L110

ORIGINAL ISSUE DATE: 04-14-16